


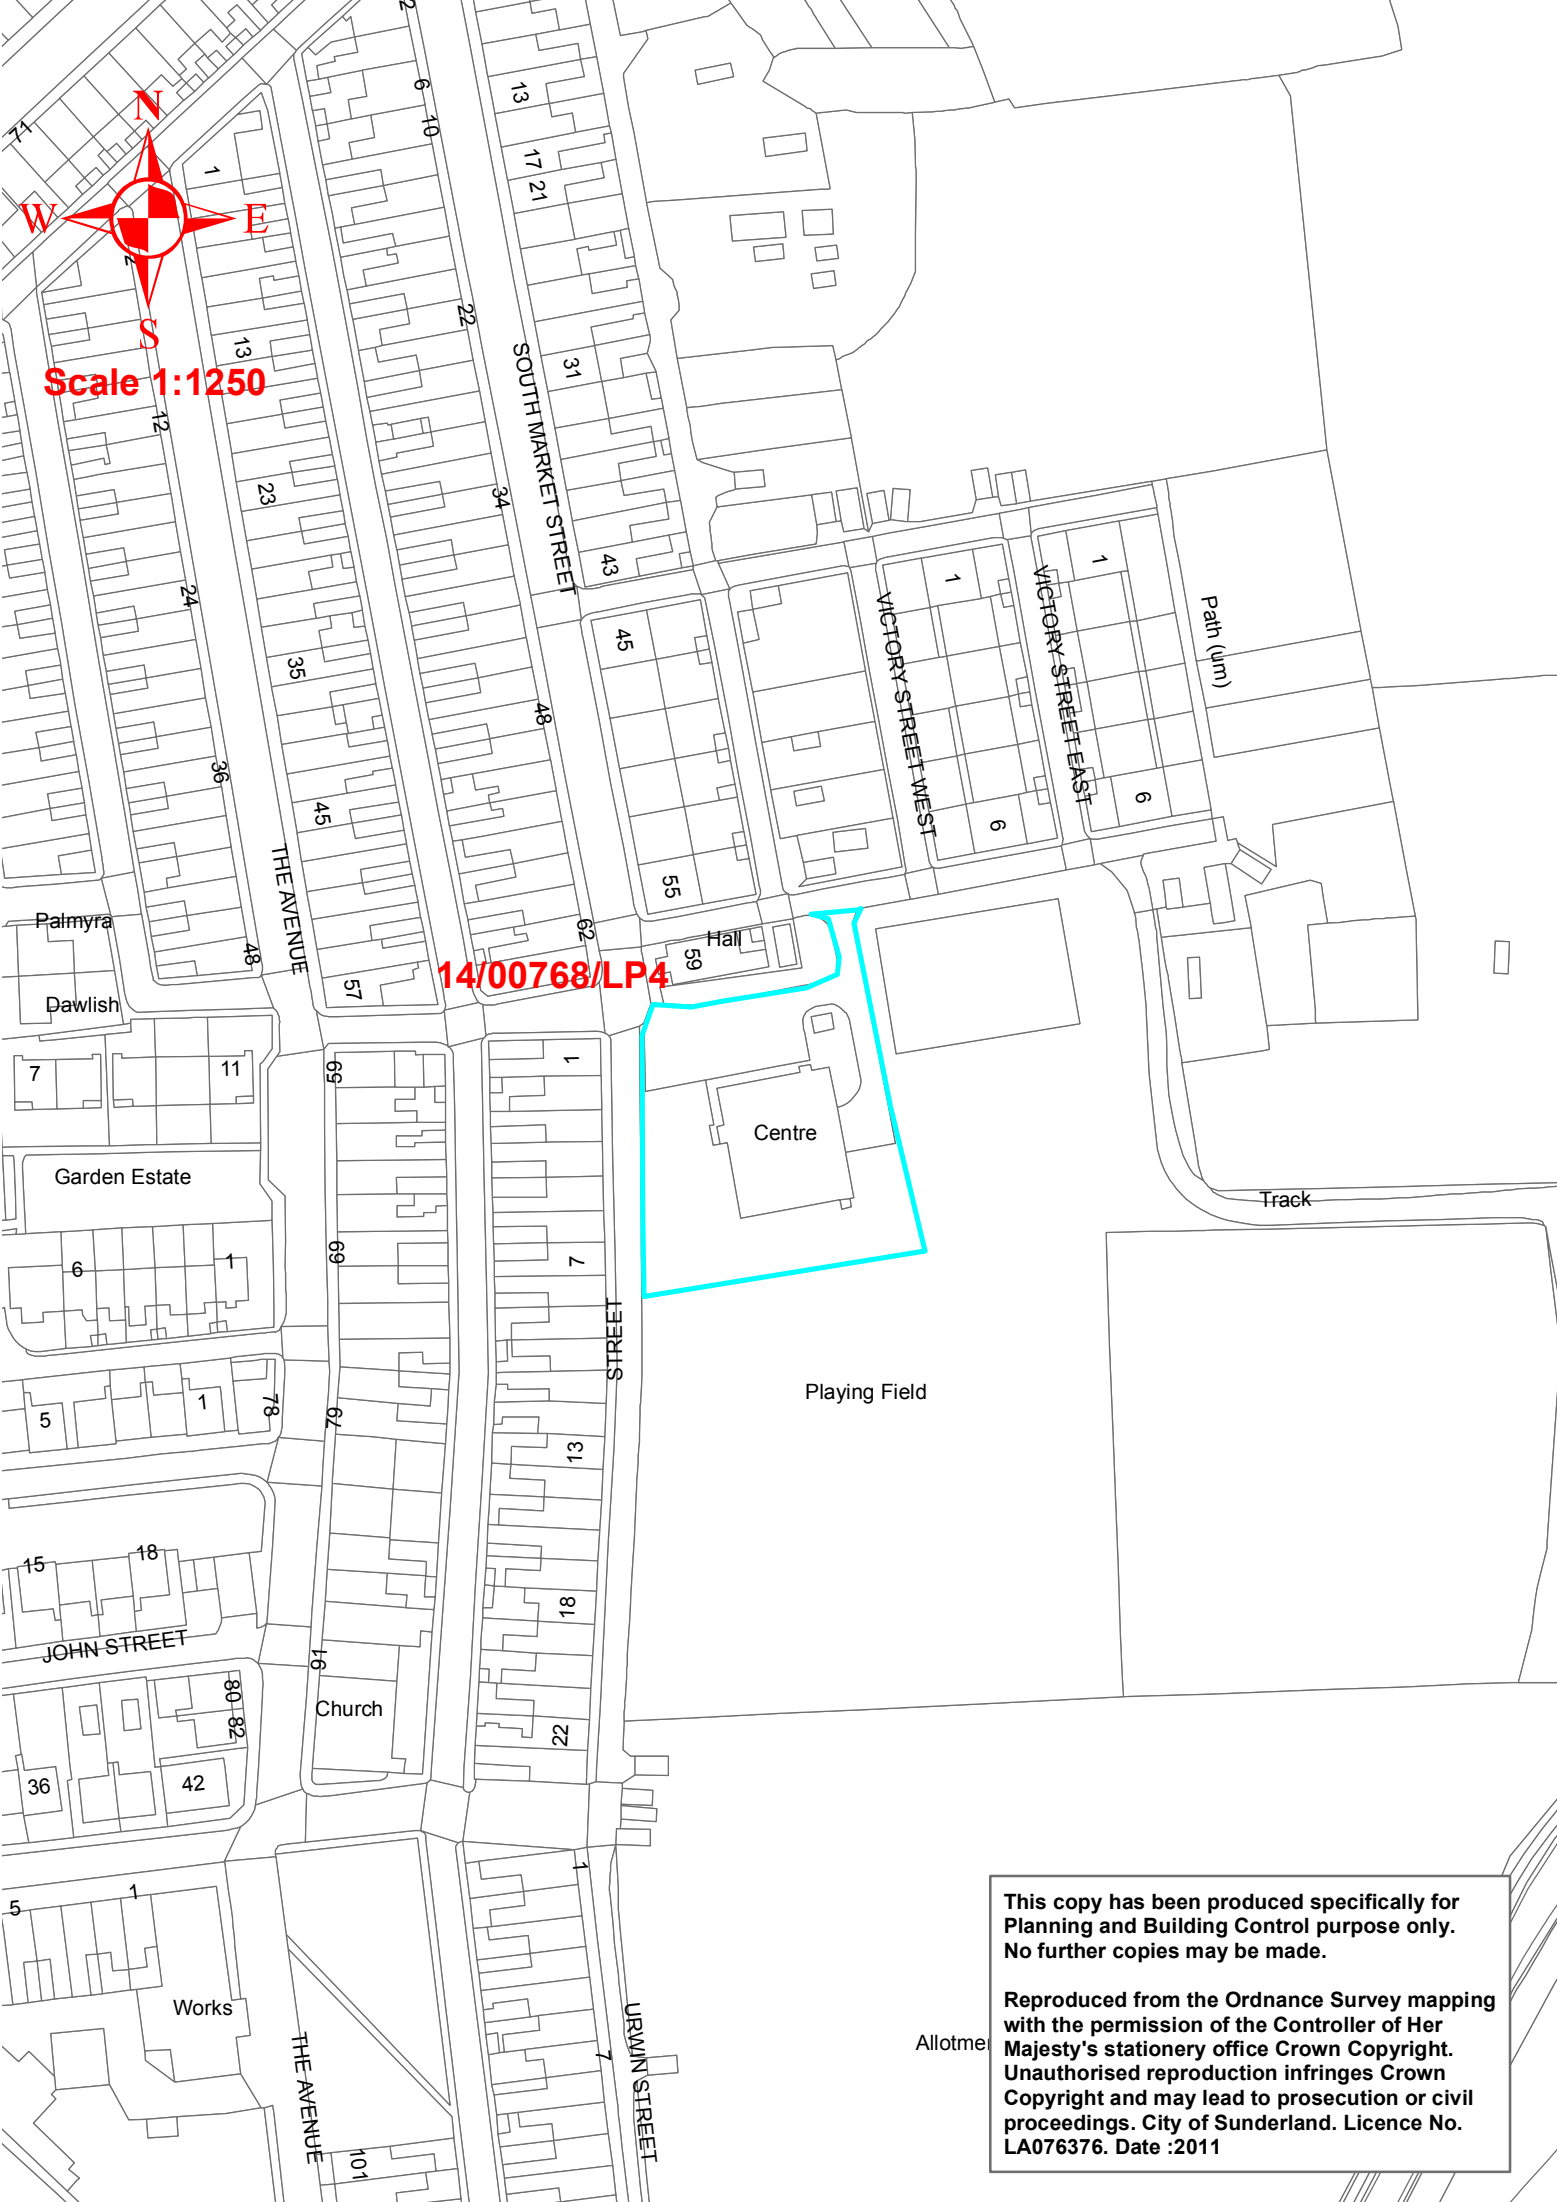

Scale 1:1250

14/00768/LP4



This copy has been produced specifically for Planning and Building Control purpose only. No further copies may be made.

Reproduced from the Ordnance Survey mapping with the permission of the Controller of Her Majesty's stationery office Crown Copyright. Unauthorised reproduction infringes Crown Copyright and may lead to prosecution or civil proceedings. City of Sunderland. Licence No. LA076376. Date :2011

Allotme