

Highway Maintenance Programme 2025 / 2026 East Area




Sunderland City Council


Highways Asset Management,
Transport and Infrastructure,
City Hall,
Plater Way,
Sunderland.
SR1 3AA

EAST MAINTENANCE SCHEMES 2025 - 2026

EAST

- 8) TOLL BAR ROAD LEECHMERE ROAD ROUNDABOUT
- 9) LAWRENCE STREET
- 10) THORNHILL GARDENS NORTH BACK
- 72) ABBOTSFIELD CLOSE
- 73) AINTHORPE CLOSE
- 74) C517 - BURDON ROAD (LODGESIDE MEADOW)
- 75) MAPLEBECK CLOSE
- 76) MARCROSS DRIVE
- 77) MILL HILL ROAD
- 78) A1018 COMMERCIAL ROAD
- 79) HAVELOCK STREET
- 80) MANILA STREET
- 81) MOOR TERRACE
- 82) C516 - THE QUADRANT
- 83) SALEM STREET
- 84) A183- CHESTER ROAD
- 85) CHESTER OVAL
- 86) A690 DURHAM ROAD
- 87) JOHN CANDLISH ROAD (11 TO 27)
- 88) RUTLAND STREET
- 89) THE ROYALTY (REAR)
- 90) TINTERN STREET
- 91) A1018- ST.NAZAIRE WAY
- 92) A1018- ST NAZAIRE WAY
- 93) HEMMING STREET
- 94) LEECHMERE WAY
- 95) MARINA TERRACE
- 96) GREYSTOKE AVENUE
- 97) STANNINGTON GROVE (NO. 75 TO LEIGHTON JUNCT)
- 98) STANNINGTON GROVE (NO1 TO GREYSTOKE JUNCT)
- 99) THORNHILL PARK
- 100) TUNSTALL VALE (TUNSTALL ROAD JUNCT)
- 101) DINSDALE STREET

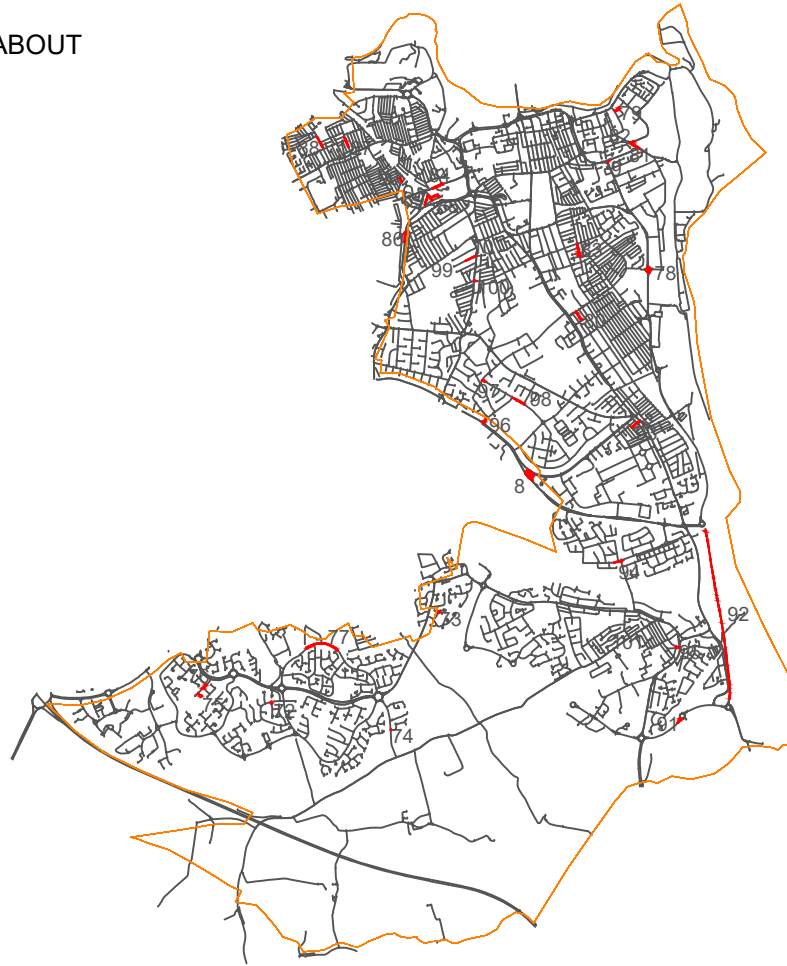

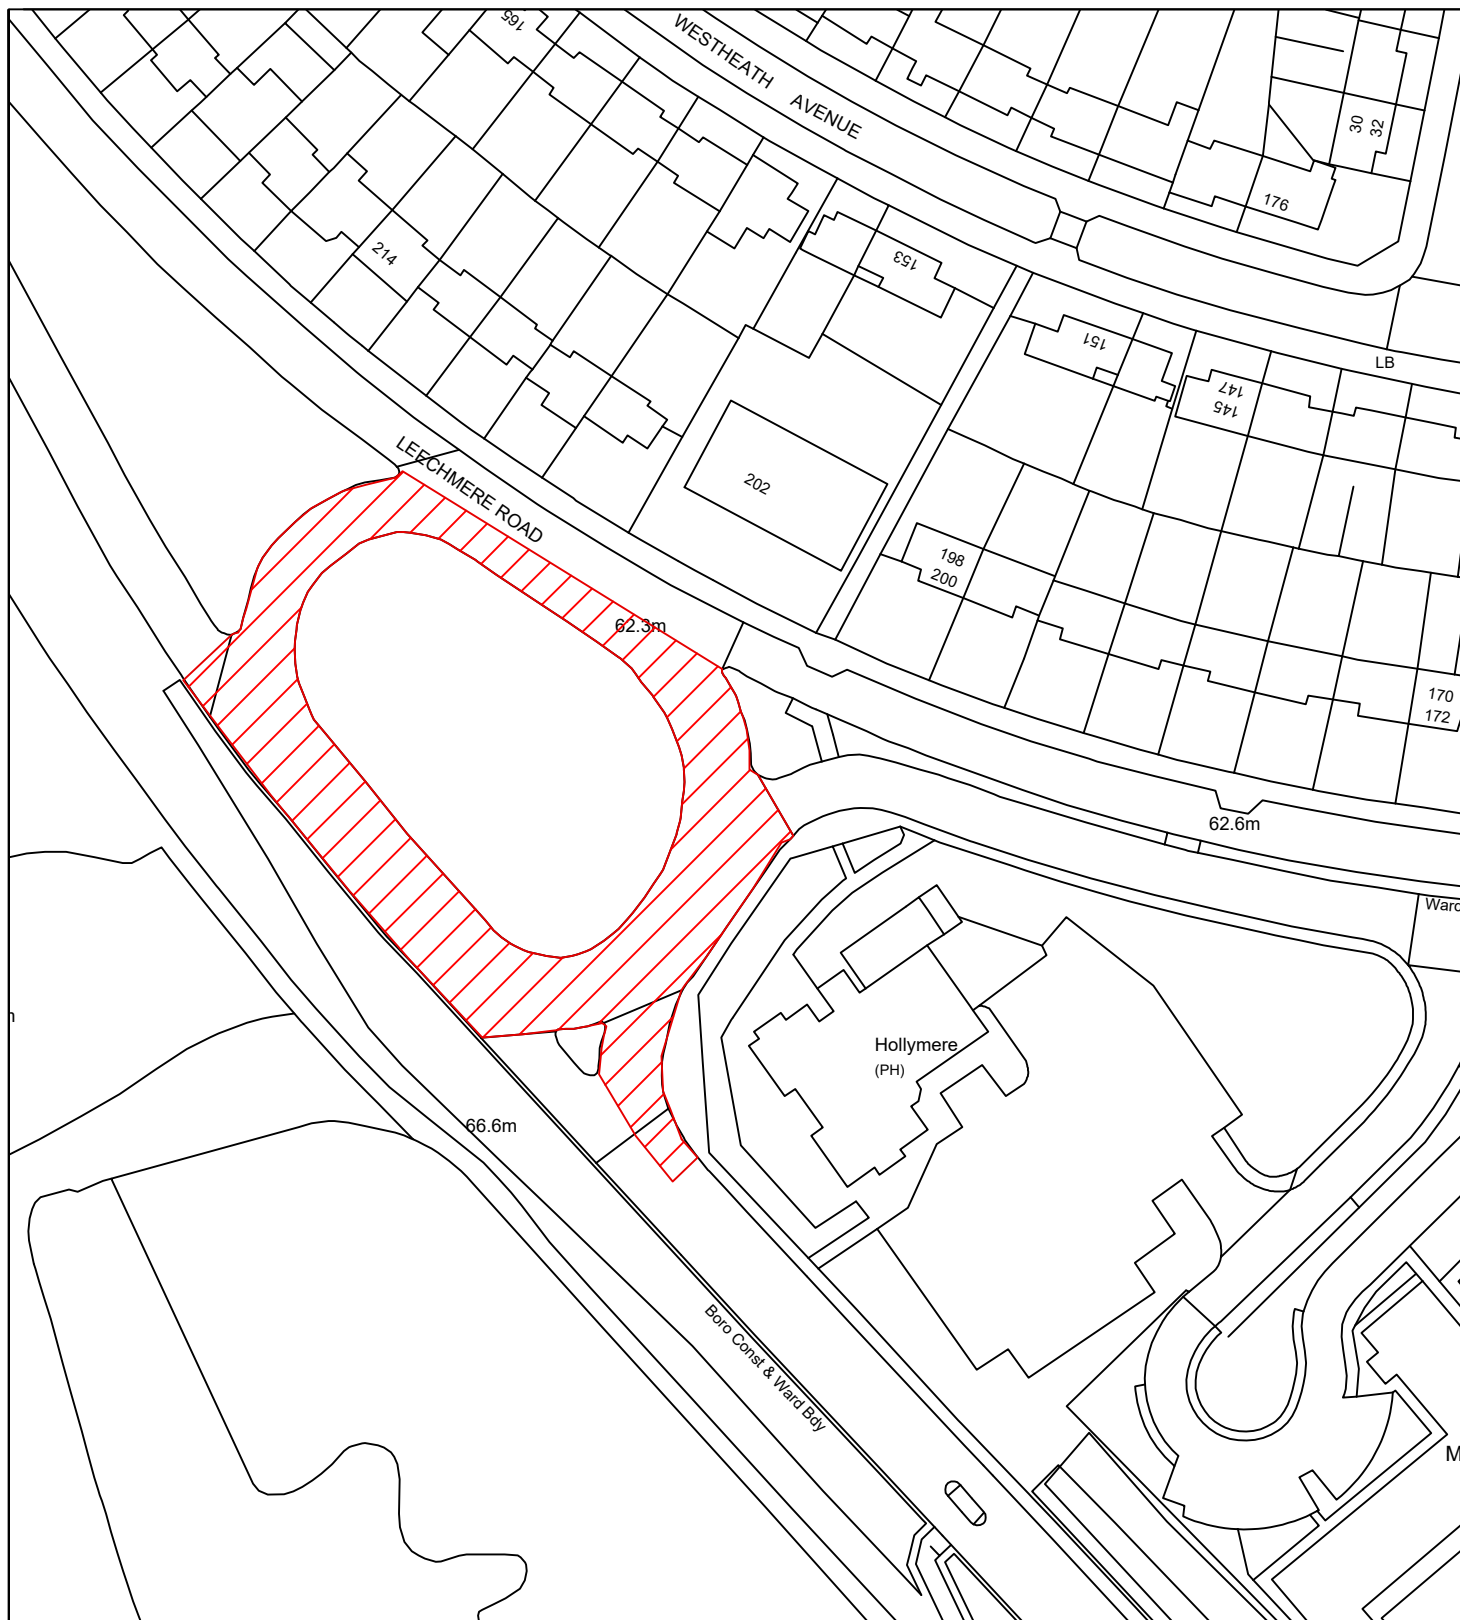

Reproduced from the Ordnance Survey mapping with the permission of the Controller of Her Majesty's Stationary Office © Crown Copyright. Unauthorised reproduction infringes Crown Copyright and may lead to prosecution or civil proceedings.
City of Sunderland. Licence No. 100018385. Date: 2025

***All Dimensions shown are Indicative,
Start and End point to be confirmed by
Engineer on site.**

KEY

 Proposed works location.
Approximate works area: 1243m²
Surfacing Material: DBM

Sunderland City Council

Transport and Infrastructure,
Economy and Place
Plater Way
City Hall
Sunderland
SR1 3AA
Telephone: 0191 520 5555
Web: www.sunderland.gov.uk

PROJECT

HIGHWAY MAINTENANCE PROGRAMME 2025/2026

TITLE

TOLL BAR / LEECHMERE GYRATORY


WARD

**ST MICHAELS /
SILKSWORTH**

PROJECT LEADER

G. CARR

NORTH

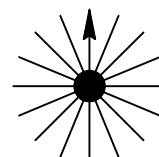

DRAWN BY

GS

CHECKED BY

T.Smith

APPROVED BY

T.Smith

DATE

01/2022

SCALE

1:1000

SHEET SIZE


A4

DRAWING No.

10/HM/202526/008

REVISION


0

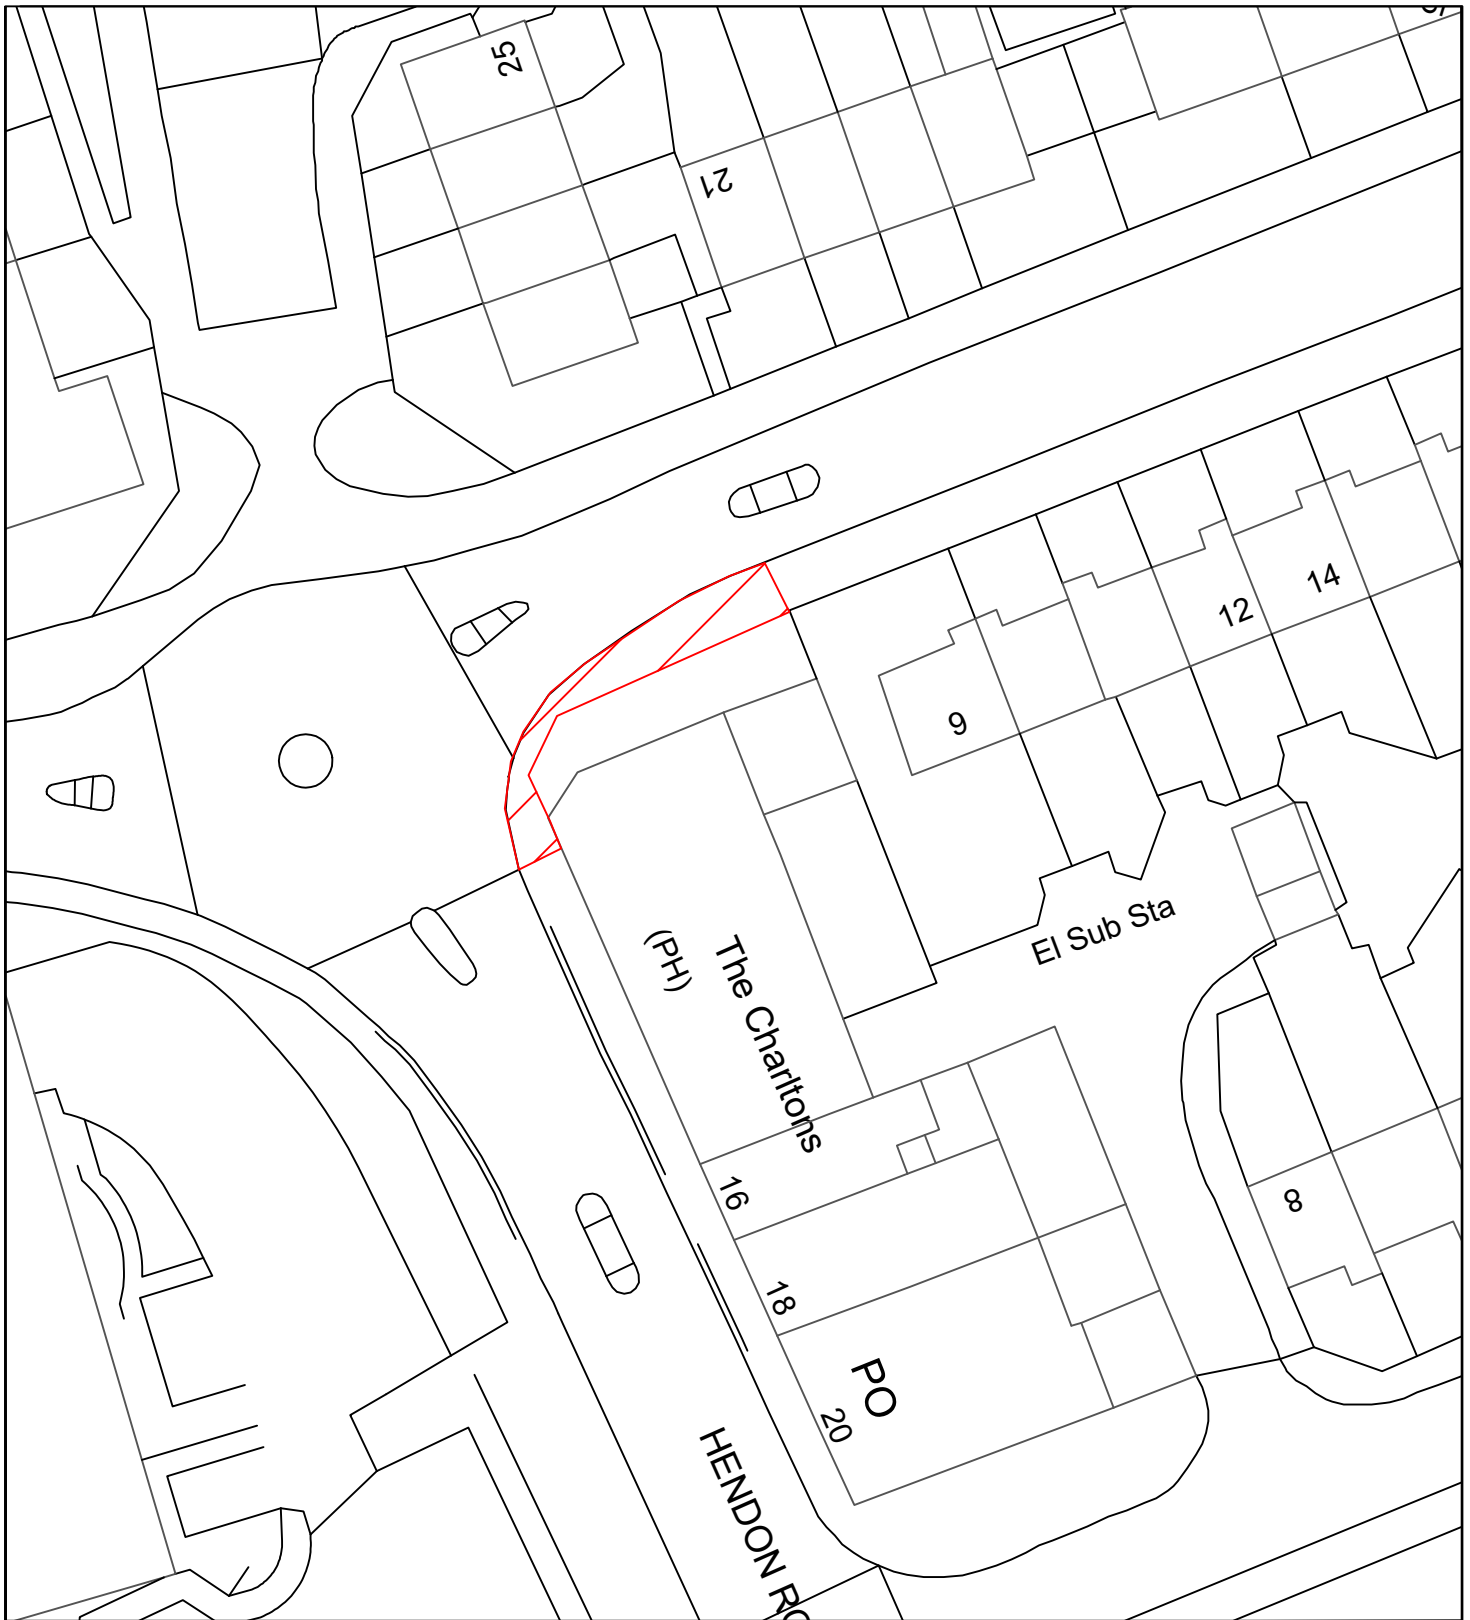

Reproduced from the Ordnance Survey mapping with the permission of the Controller of Her Majesty's Stationary Office © Crown Copyright. Unauthorised reproduction infringes Crown Copyright and may lead to prosecution or civil proceedings.
City of Sunderland. Licence No. 100018385. Date: 2025

***All Dimensions shown are Indicative,
Start and End point to be confirmed by
Engineer on site.**

KEY
 Proposed works location.
Approximate works area: 63m²
Surfacing Material: FLAGS

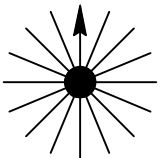Sunderland City Council Transport and Infrastructure, Economy and Place Plater Way City Hall Sunderland SR1 3AA Telephone: 0191 520 5555 Web: www.sunderland.gov.uk	PROJECT HIGHWAY MAINTENANCE PROGRAMME 2025/2026		
	TITLE LAWRENCE STREET		WARD HENDON
	PROJECT LEADER G. CARR		NORTH 
	DRAWN BY GS	CHECKED BY T.Smith	
	DATE 1/24	SCALE 1:500	
	DRAWING No. 10/HM/202526/009		
APPROVED BY T.Smith		SHEET SIZE A4	
REVISION 0			





Reproduced from the Ordnance Survey mapping with the permission of the Controller of Her Majesty's Stationary Office © Crown Copyright. Unauthorised reproduction infringes Crown Copyright and may lead to prosecution or civil proceedings.
City of Sunderland. Licence No. 100018385. Date: 2025

***All Dimensions shown are Indicative,
Start and End point to be confirmed by
Engineer on site.**

KEY

 Proposed works location.
Approximate works area: 353m²
Surfacing Material: DBM

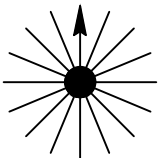Sunderland City Council Transport and Infrastructure, Economy and Place Plater Way City Hall Sunderland SR1 3AA Telephone: 0191 520 5555 Web: www.sunderland.gov.uk	PROJECT HIGHWAY MAINTENANCE PROGRAMME 2025/2026		
	TITLE THORNHILL GARDENS NORTH BACK		WARD ST MICHAELS
	PROJECT LEADER G. CARR		
	DRAWN BY GS	CHECKED BY T.Smith	APPROVED BY T.Smith
	DATE 1-24	SCALE 1:1000	SHEET SIZE A4
DRAWING No. 10/HM/202526/010		REVISION 0	NORTH 

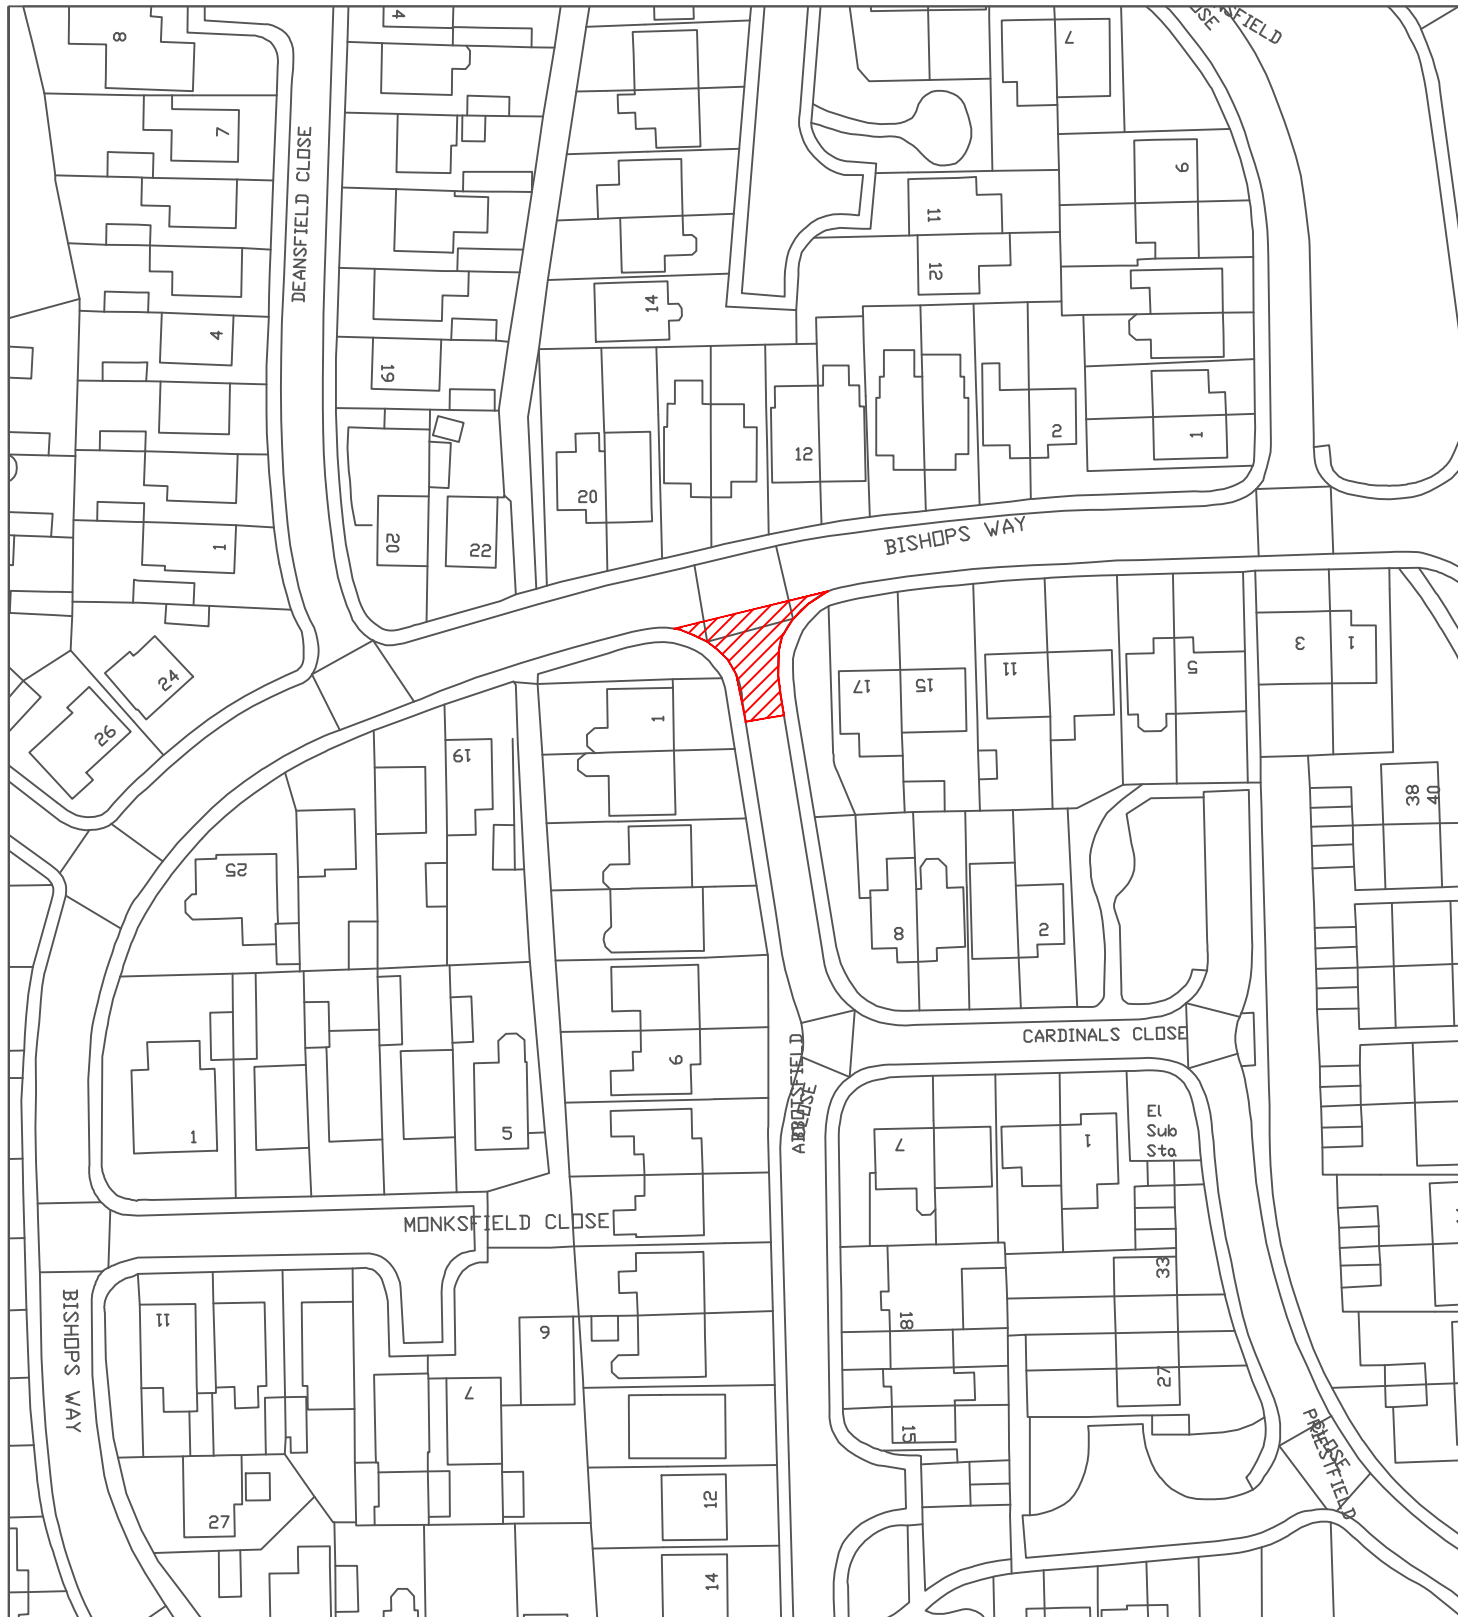

Reproduced from the Ordnance Survey mapping with the permission of the Controller of Her Majesty's Stationary Office © Crown Copyright. Unauthorised reproduction infringes Crown Copyright and may lead to prosecution or civil proceedings.
City of Sunderland. Licence No. 100018385. Date: 2024

*All Dimensions shown are Indicative,
Start and End point to be confirmed by
Engineer on site.

KEY



Proposed works location.
Approximate works area: 150m²
Surfacing Material: DBM

**Sunderland
City Council**

Transport and Infrastructure,
City Development,
Plater Way
City Hall
Sunderland
SR1 3AA
Telephone: 0191 520 5555
Web: www.sunderland.gov.uk

PROJECT

HIGHWAY MAINTENANCE PROGRAMME 2025/2026

TITLE

ABBOTSFIELD CLOSE

WARD

DOXFORD

PROJECT LEADER

G. CARR

DRAWN BY

PE

CHECKED BY

T.Smith

APPROVED BY

T.Smith

DATE

01/25

SCALE

1:1000

SHEET SIZE

A4


DRAWING No.

10/HM/202526/072

REVISION

0

NORTH

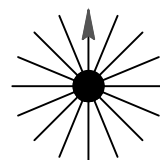





Reproduced from the Ordnance Survey mapping with the permission of the Controller of Her Majesty's Stationary Office © Crown Copyright. Unauthorised reproduction infringes Crown Copyright and may lead to prosecution or civil proceedings.
City of Sunderland. Licence No. 100018385. Date: 2024

*All Dimensions shown are Indicative,
Start and End point to be confirmed by
Engineer on site.

KEY
 Proposed works location.
Approximate works area: 250m²
Surfacing Material: DBM

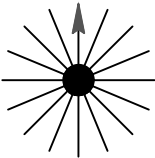
Sunderland City Council Transport and Infrastructure, City Development, Plater Way City Hall Sunderland SR1 3AA Telephone: 0191 520 5555 Web: www.sunderland.gov.uk	PROJECT HIGHWAY MAINTENANCE PROGRAMME 2025/2026		
	TITLE AINTHORPE CLOSE		WARD DOXFORD
	PROJECT LEADER G. CARR		NORTH 
	DRAWN BY PE	CHECKED BY T.Smith	
	DATE 02/25	SCALE 1:1000	
	DRAWING No. 10/HM/202526/073		
APPROVED BY T.Smith		SHEET SIZE A4	
REVISION 0			

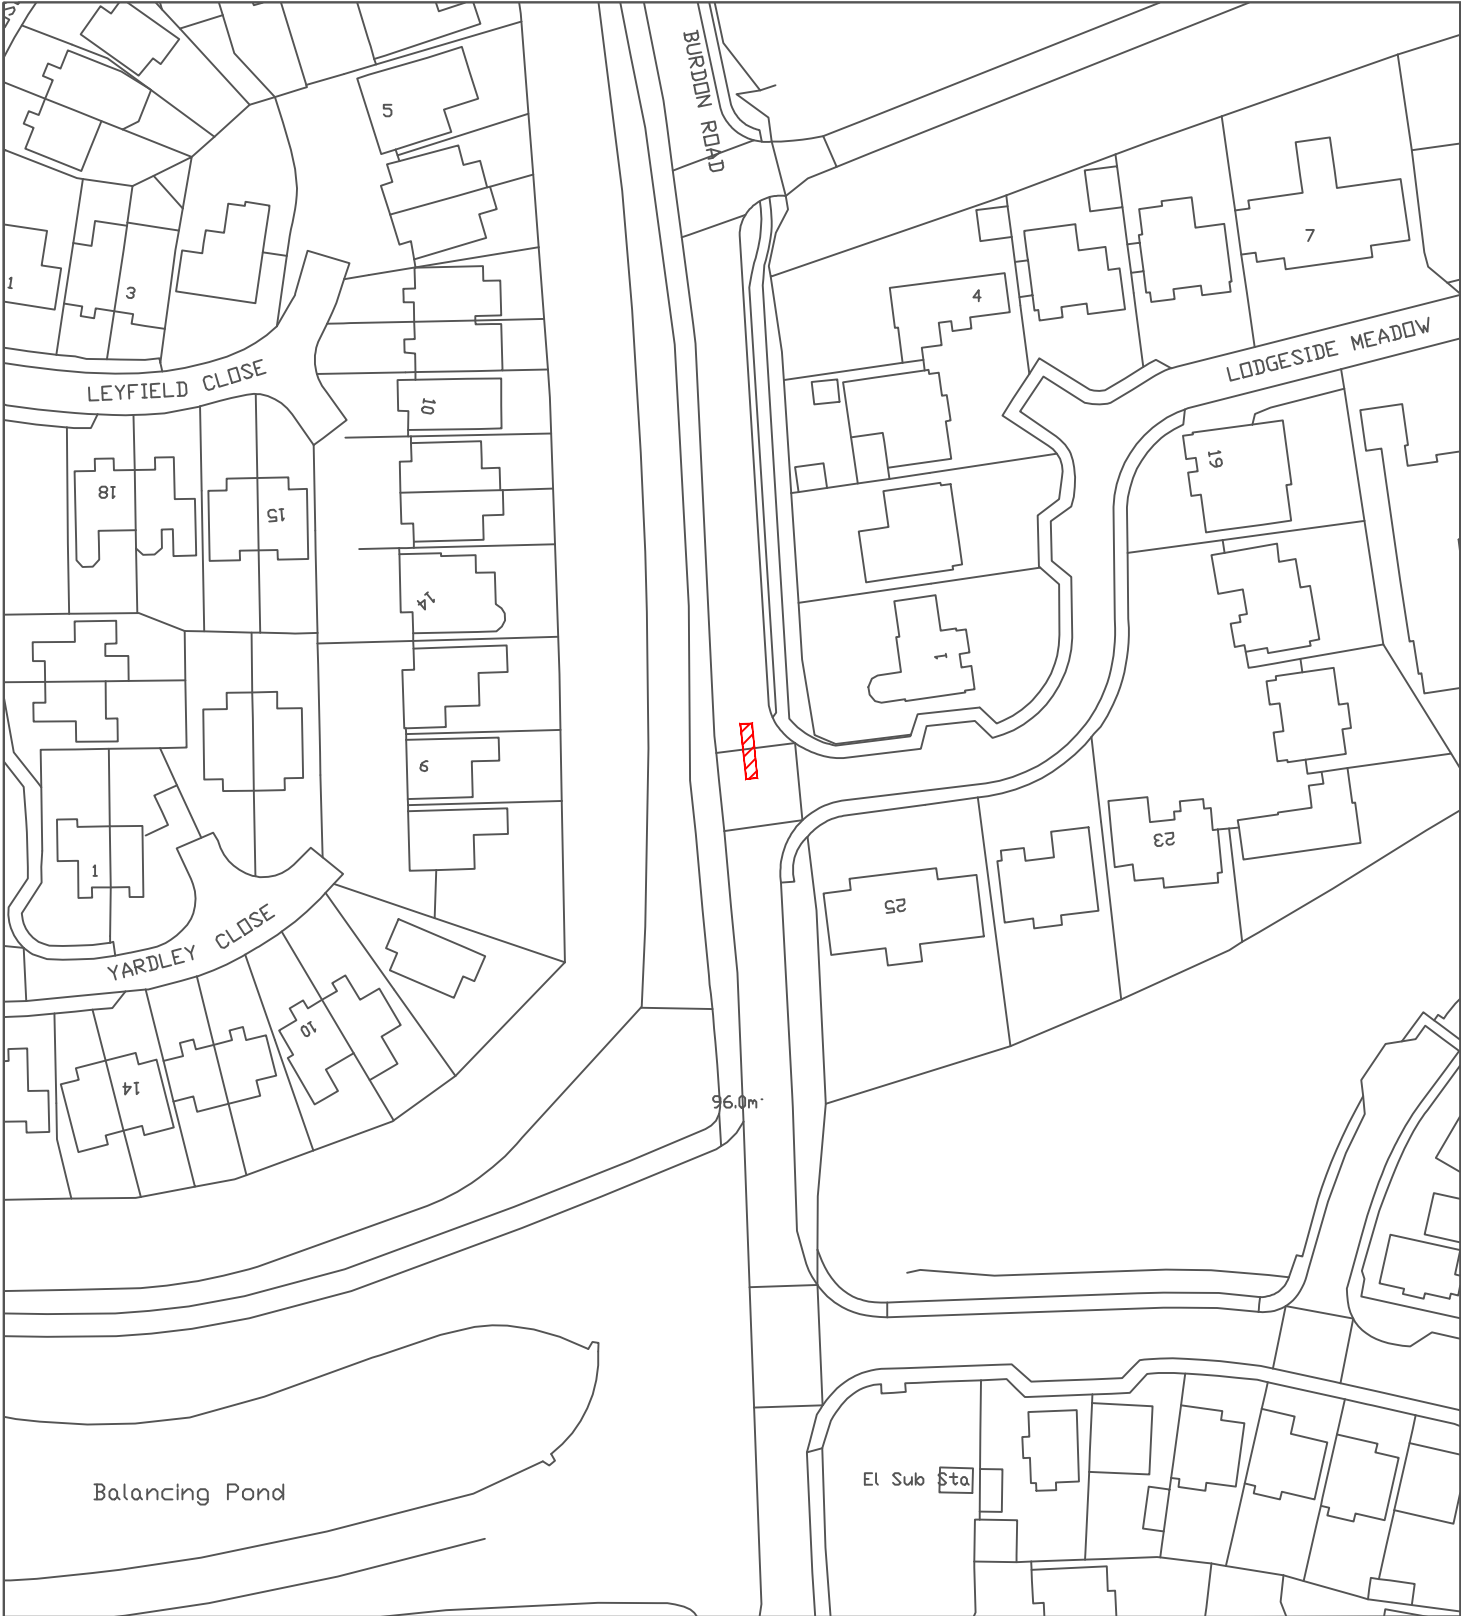


Reproduced from the Ordnance Survey mapping with the permission of the Controller of Her Majesty's Stationary Office © Crown Copyright. Unauthorised reproduction infringes Crown Copyright and may lead to prosecution or civil proceedings.
City of Sunderland. Licence No. 100018385. Date: 2024

*All Dimensions shown are Indicative,
Start and End point to be confirmed by
Engineer on site.

KEY
 Proposed works location.
Approximate works area: 20m²
Surfacing Material: HRA

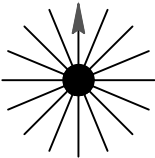
Sunderland City Council Transport and Infrastructure, City Development, Plater Way City Hall Sunderland SR1 3AA Telephone: 0191 520 5555 Web: www.sunderland.gov.uk	PROJECT HIGHWAY MAINTENANCE PROGRAMME 2025/2026			
	TITLE C516 BURDON ROAD (LODGESIDE MEADOW JUNCTION)		WARD DOXFORD	
	PROJECT LEADER G. CARR		NORTH 	
	DRAWN BY PE	CHECKED BY T.Smith		APPROVED BY T.Smith
	DATE 01/25	SCALE 1:1000		SHEET SIZE A4
	DRAWING No. 10/HM/202526/074			REVISION 0

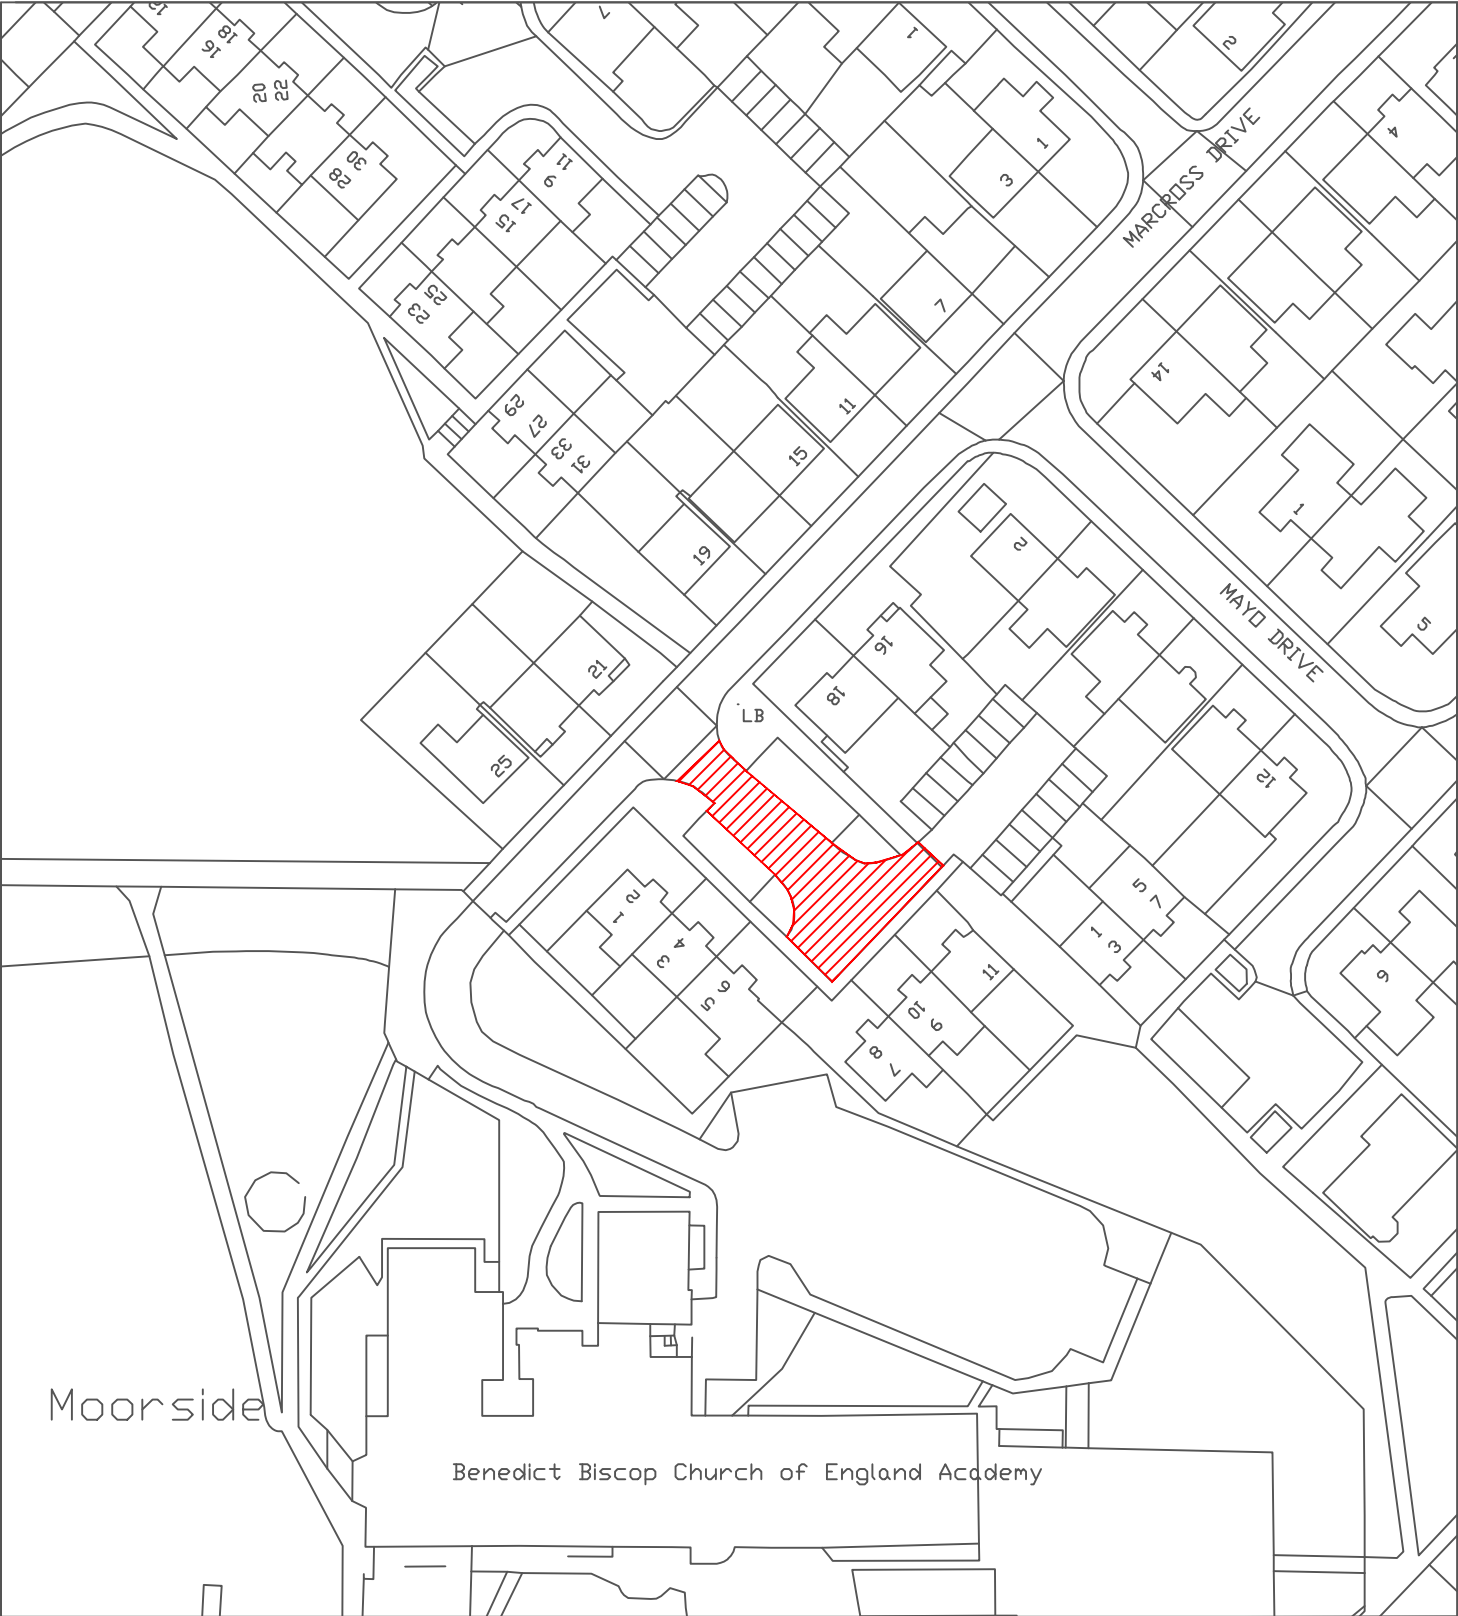


Reproduced from the Ordnance Survey mapping with the permission of the Controller of Her Majesty's Stationary Office © Crown Copyright. Unauthorised reproduction infringes Crown Copyright and may lead to prosecution or civil proceedings.
City of Sunderland. Licence No. 100018385. Date: 2024

*All Dimensions shown are Indicative, Start and End point to be confirmed by Engineer on site.

KEY
 Proposed works location.
Approximate works area: 350m²
Surfacing Material: DBM

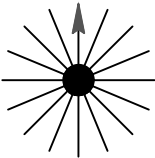
Sunderland City Council Transport and Infrastructure, City Development, Plater Way City Hall Sunderland SR1 3AA Telephone: 0191 520 5555 Web: www.sunderland.gov.uk	PROJECT HIGHWAY MAINTENANCE PROGRAMME 2025/2026		
	TITLE MAPLEBECK CLOSE		WARD DOXFORD
	PROJECT LEADER G. CARR		NORTH 
	DRAWN BY P.Everett	CHECKED BY T.Smith	
	DATE 17.01.25	SCALE 1:1000	
	DRAWING No. 10/HM/202526/075		
		APPROVED BY T.Smith	
		SHEET SIZE A4	
		REVISION 0	

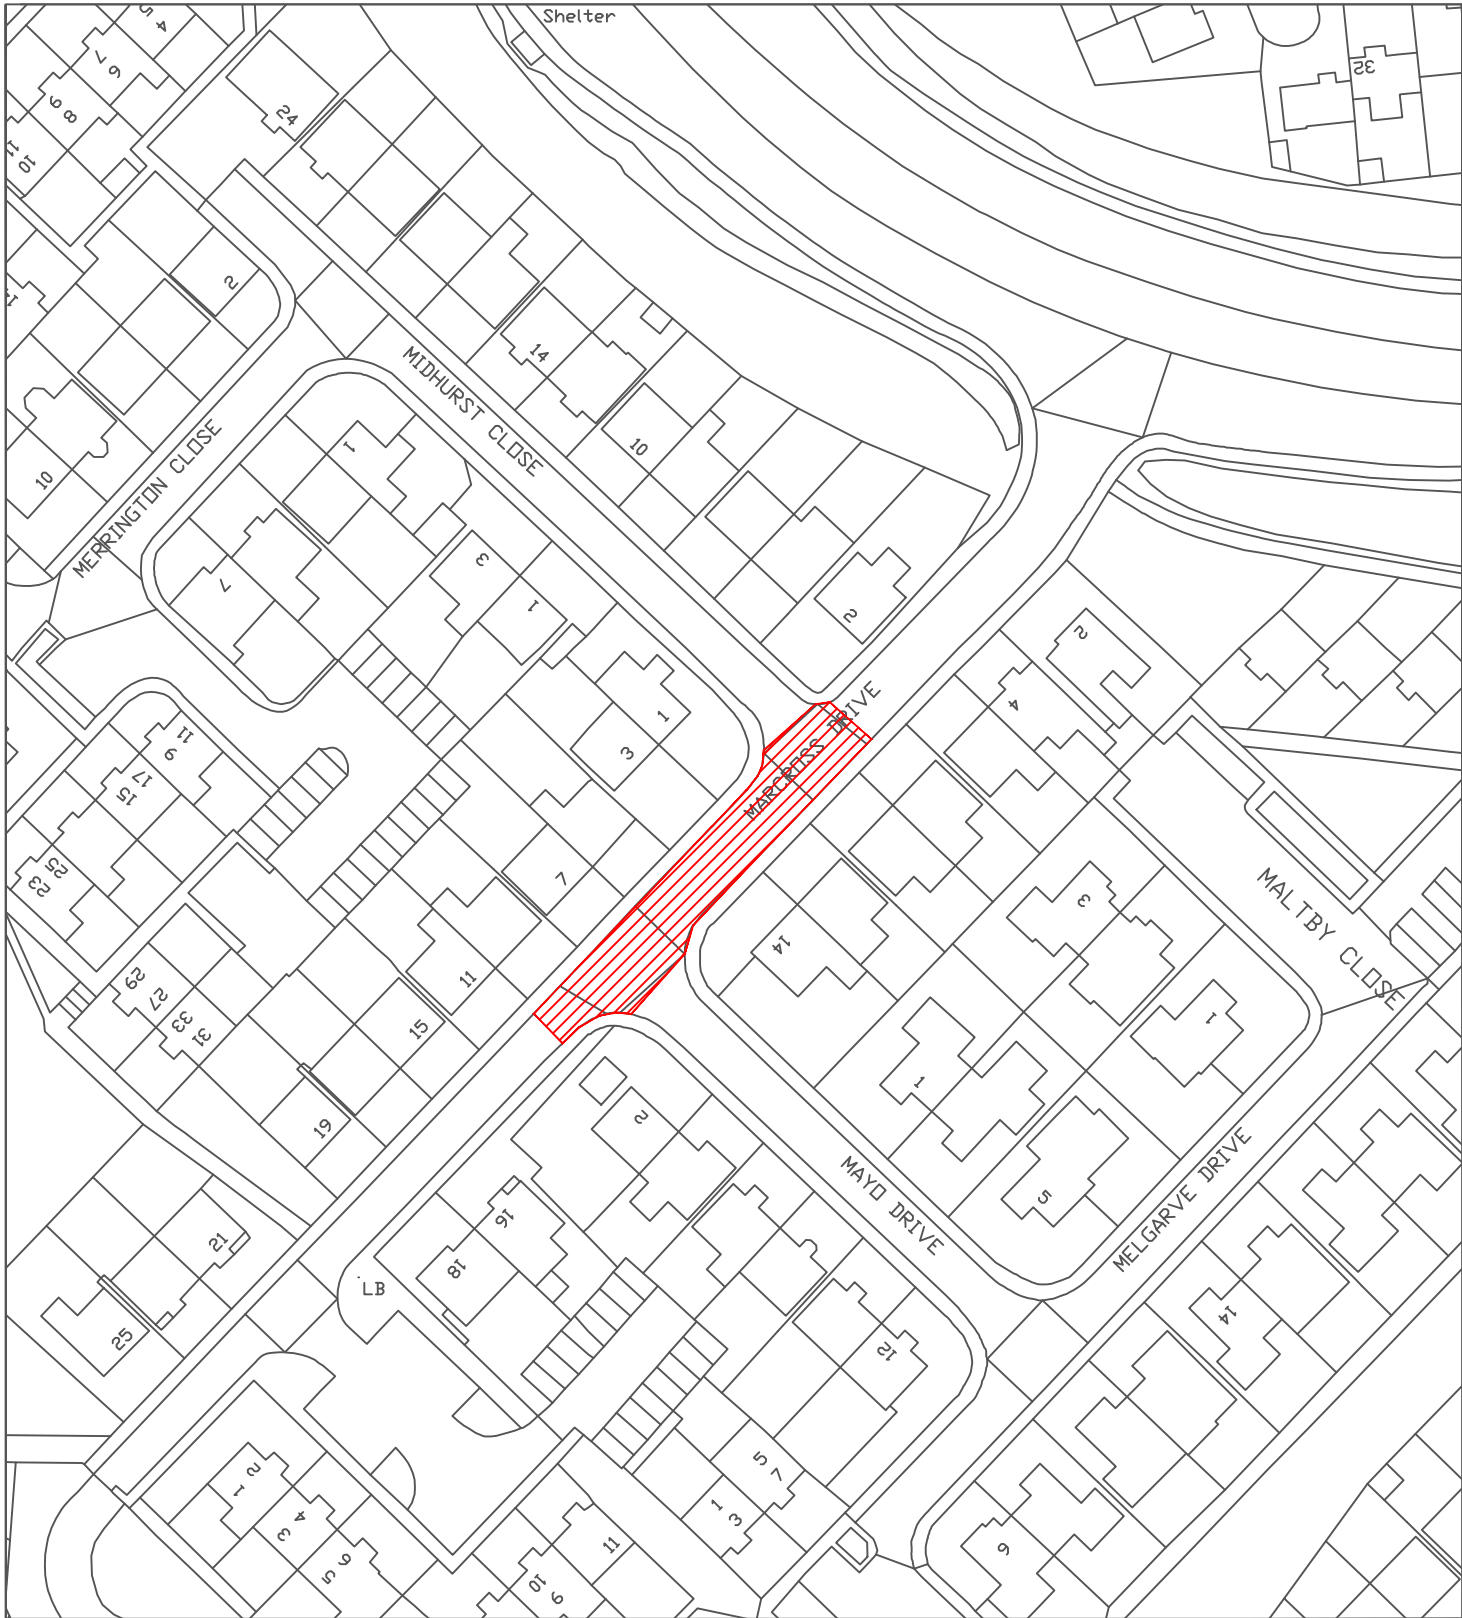

Reproduced from the Ordnance Survey mapping with the permission of the Controller of Her Majesty's Stationary Office © Crown Copyright. Unauthorised reproduction infringes Crown Copyright and may lead to prosecution or civil proceedings.
City of Sunderland. Licence No. 100018385. Date: 2024

*All Dimensions shown are Indicative, Start and End point to be confirmed by Engineer on site.

KEY
 Proposed works location.
Approximate works area: 500m²
Surfacing Material: DBM

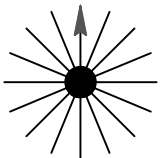
Sunderland City Council Transport and Infrastructure, City Development, Plater Way City Hall Sunderland SR1 3AA Telephone: 0191 520 5555 Web: www.sunderland.gov.uk	PROJECT HIGHWAY MAINTENANCE PROGRAMME 2025/2026		
	TITLE MARCROSS DRIVE		WARD DOXFORD
	PROJECT LEADER G. CARR		NORTH 
	DRAWN BY PE	CHECKED BY T.Smith	
	DATE 01/25	SCALE 1:1000	
	DRAWING No. 10/HM/202526/076		
APPROVED BY T.Smith		SHEET SIZE A4	
REVISION 0			




Reproduced from the Ordnance Survey mapping with the permission of the Controller of Her Majesty's Stationary Office © Crown Copyright. Unauthorised reproduction infringes Crown Copyright and may lead to prosecution or civil proceedings.
City of Sunderland. Licence No. 100018385. Date: 2024

*All Dimensions shown are Indicative, Start and End point to be confirmed by Engineer on site.

KEY
 Proposed works location.
Approximate works area: 170m²
Material: DBM

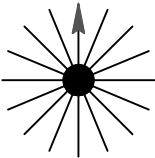
Sunderland City Council Transport and Infrastructure, City Development, Plater Way City Hall Sunderland SR1 3AA Telephone: 0191 520 5555 Web: www.sunderland.gov.uk PROJECT HIGHWAY MAINTENANCE PROGRAMME 2025/2026		
TITLE MILL HILL ROAD (FOOTWAY)		WARD DOXFORD
PROJECT LEADER G. CARR		NORTH 
DRAWN BY PE	CHECKED BY T.Smith	
DATE 02/25	SCALE 1:1000	
DRAWING No. 10/HM/202526/077	APPROVED BY T.Smith	
		SHEET SIZE A4
		REVISION 0

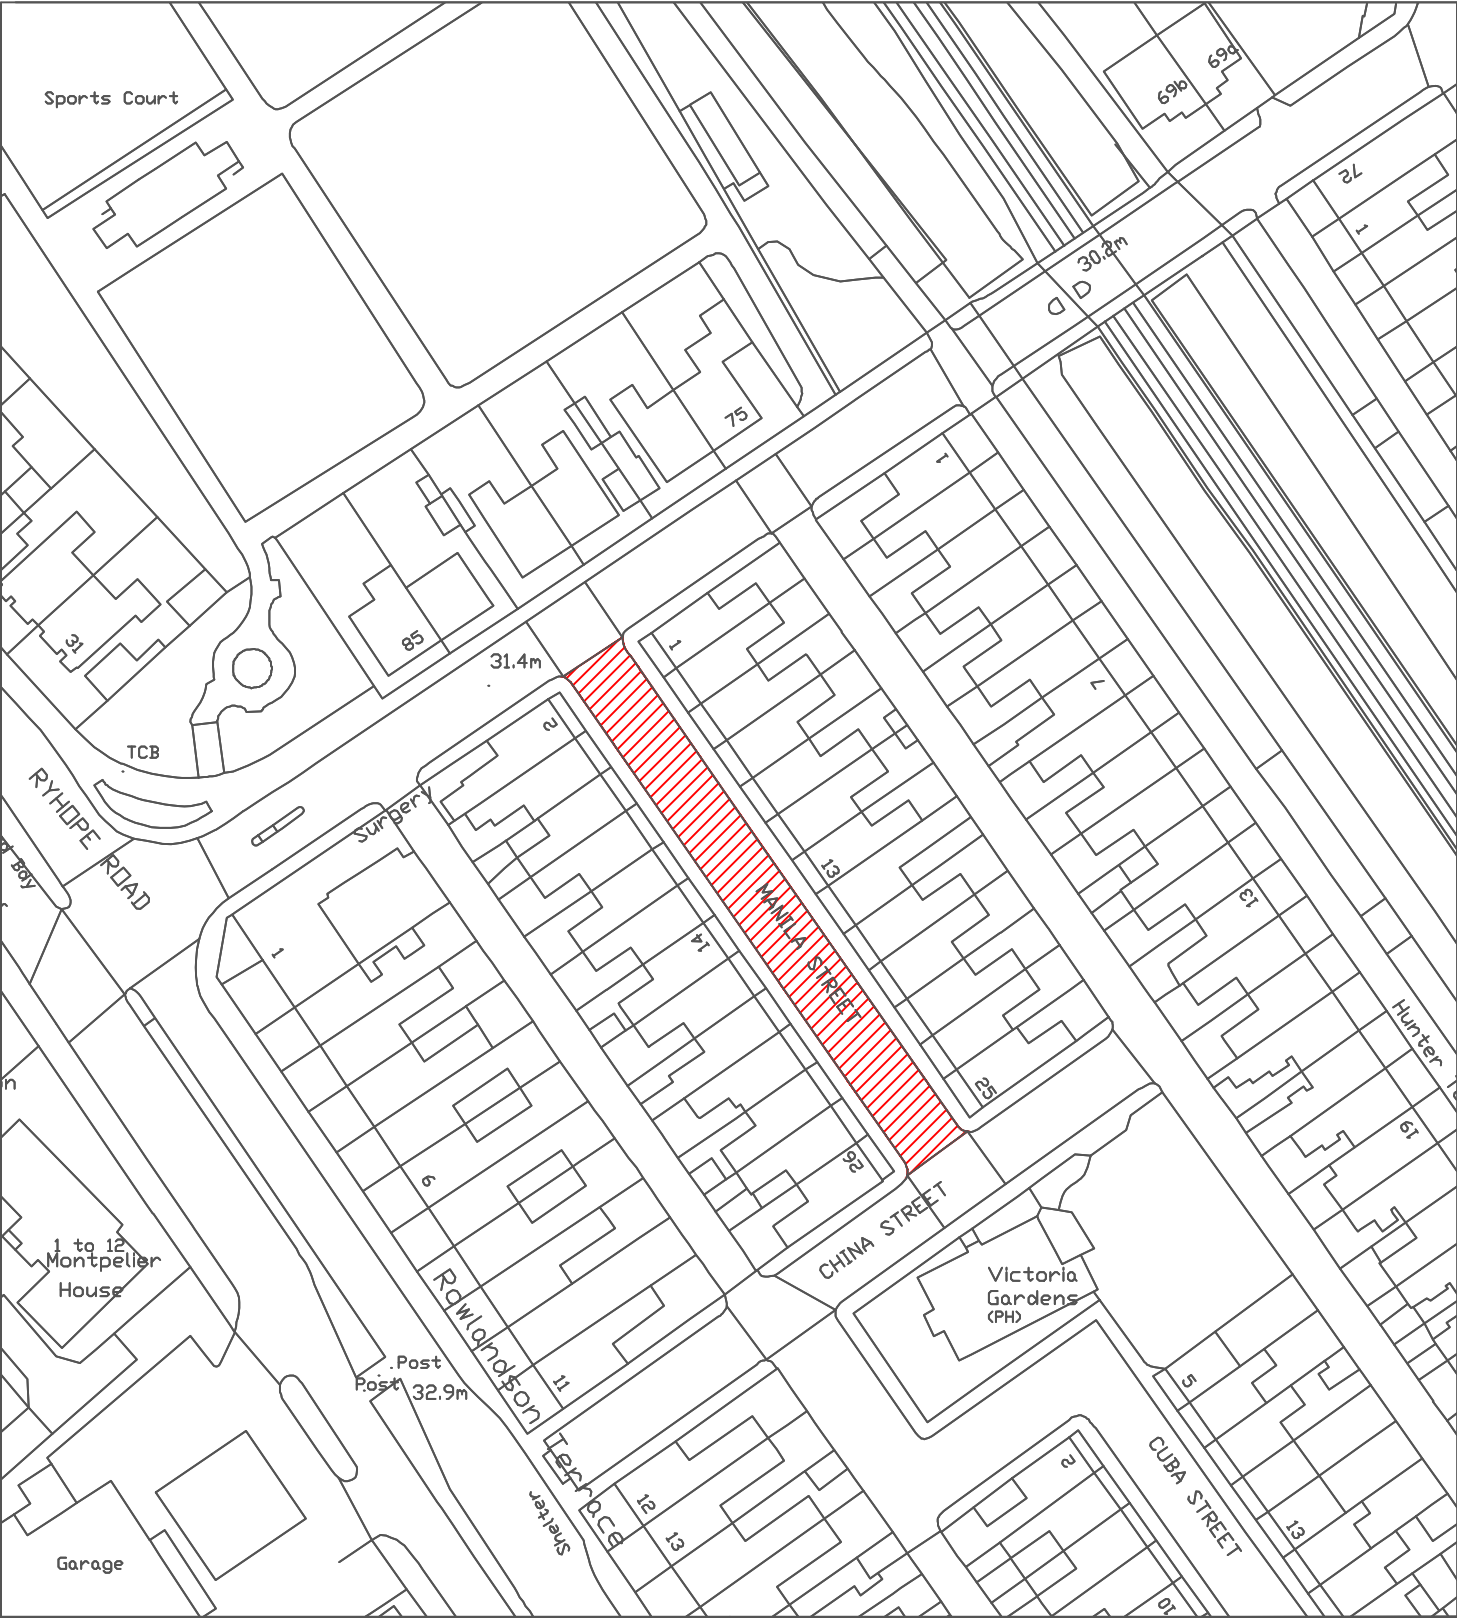


Reproduced from the Ordnance Survey mapping with the permission of the Controller of Her Majesty's Stationary Office © Crown Copyright. Unauthorised reproduction infringes Crown Copyright and may lead to prosecution or civil proceedings.
City of Sunderland. Licence No. 100018385. Date: 2024

*All Dimensions shown are Indicative, Start and End point to be confirmed by Engineer on site.

KEY
 Proposed works location.
Approximate works area: 700m²
Surfacing Material: DBM

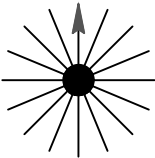
Sunderland City Council Transport and Infrastructure, City Development, Plater Way City Hall Sunderland SR1 3AA Telephone: 0191 520 5555 Web: www.sunderland.gov.uk	PROJECT HIGHWAY MAINTENANCE PROGRAMME 2025/2026		
	TITLE MANILA STREET		WARD HENDON
	PROJECT LEADER G. CARR		NORTH 
	DRAWN BY PE	CHECKED BY T.Smith	
	DATE 02/25	SCALE 1:1000	
	DRAWING No. 10/HM/202526/080		
APPROVED BY T.Smith		SHEET SIZE A4	
		REVISION 0	

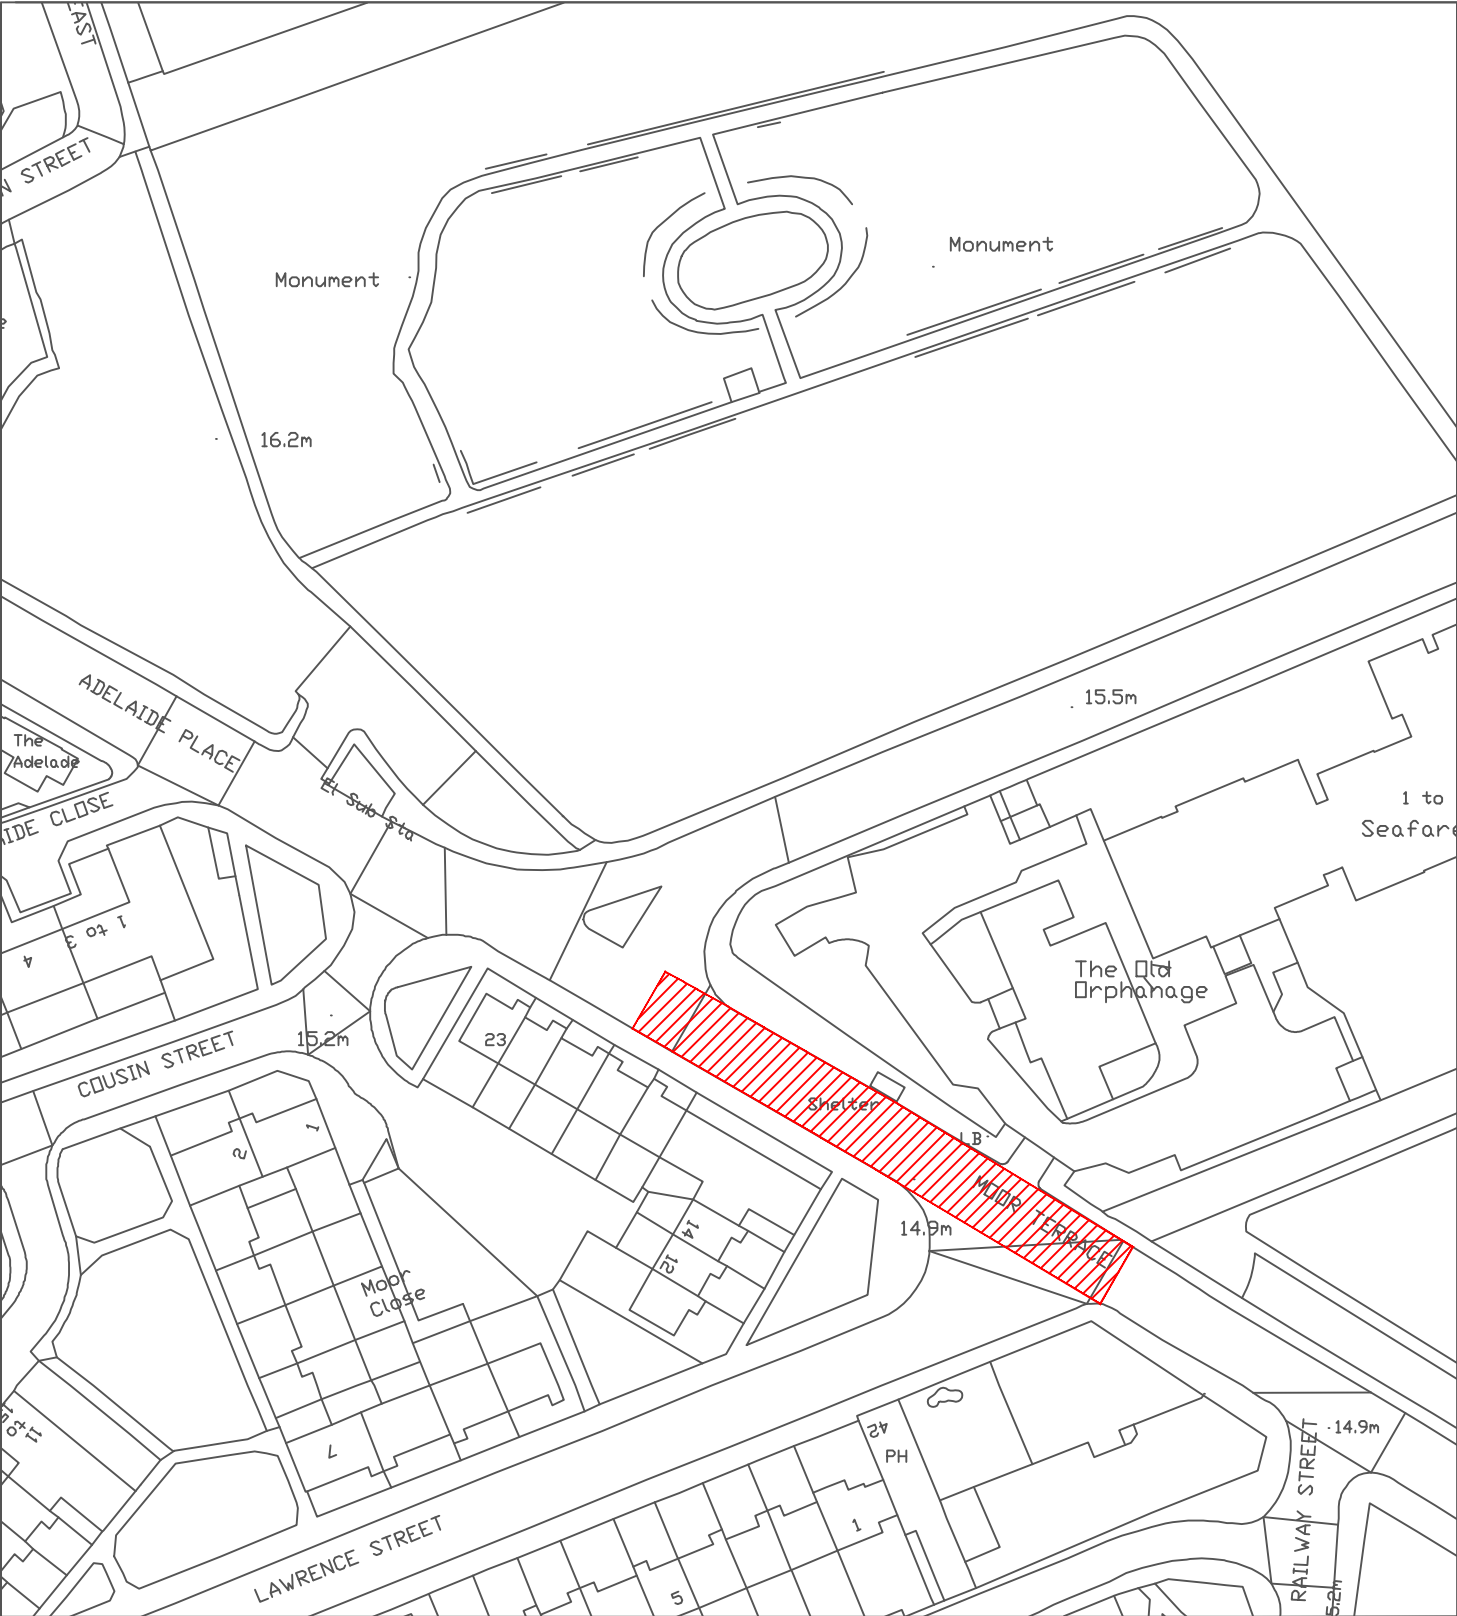


Reproduced from the Ordnance Survey mapping with the permission of the Controller of Her Majesty's Stationary Office © Crown Copyright. Unauthorised reproduction infringes Crown Copyright and may lead to prosecution or civil proceedings.
City of Sunderland. Licence No. 100018385. Date: 2024

*All Dimensions shown are Indicative, Start and End point to be confirmed by Engineer on site.

KEY
 Proposed works location.
Approximate works area: 650m²
Surfacing Material: HRA

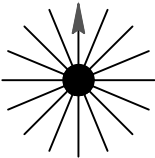
Sunderland City Council Transport and Infrastructure, City Development, Plater Way City Hall Sunderland SR1 3AA Telephone: 0191 520 5555 Web: www.sunderland.gov.uk	PROJECT HIGHWAY MAINTENANCE PROGRAMME 2025/2026		
	TITLE MOOR TERRACE		WARD HENDON
	PROJECT LEADER G. CARR		NORTH 
	DRAWN BY PE	CHECKED BY T.Smith	
	DATE 11/24	SCALE 1:1000	
	DRAWING No. 10/HM/202526/081		
		APPROVED BY T.Smith	
		SHEET SIZE A4	
		REVISION 0	

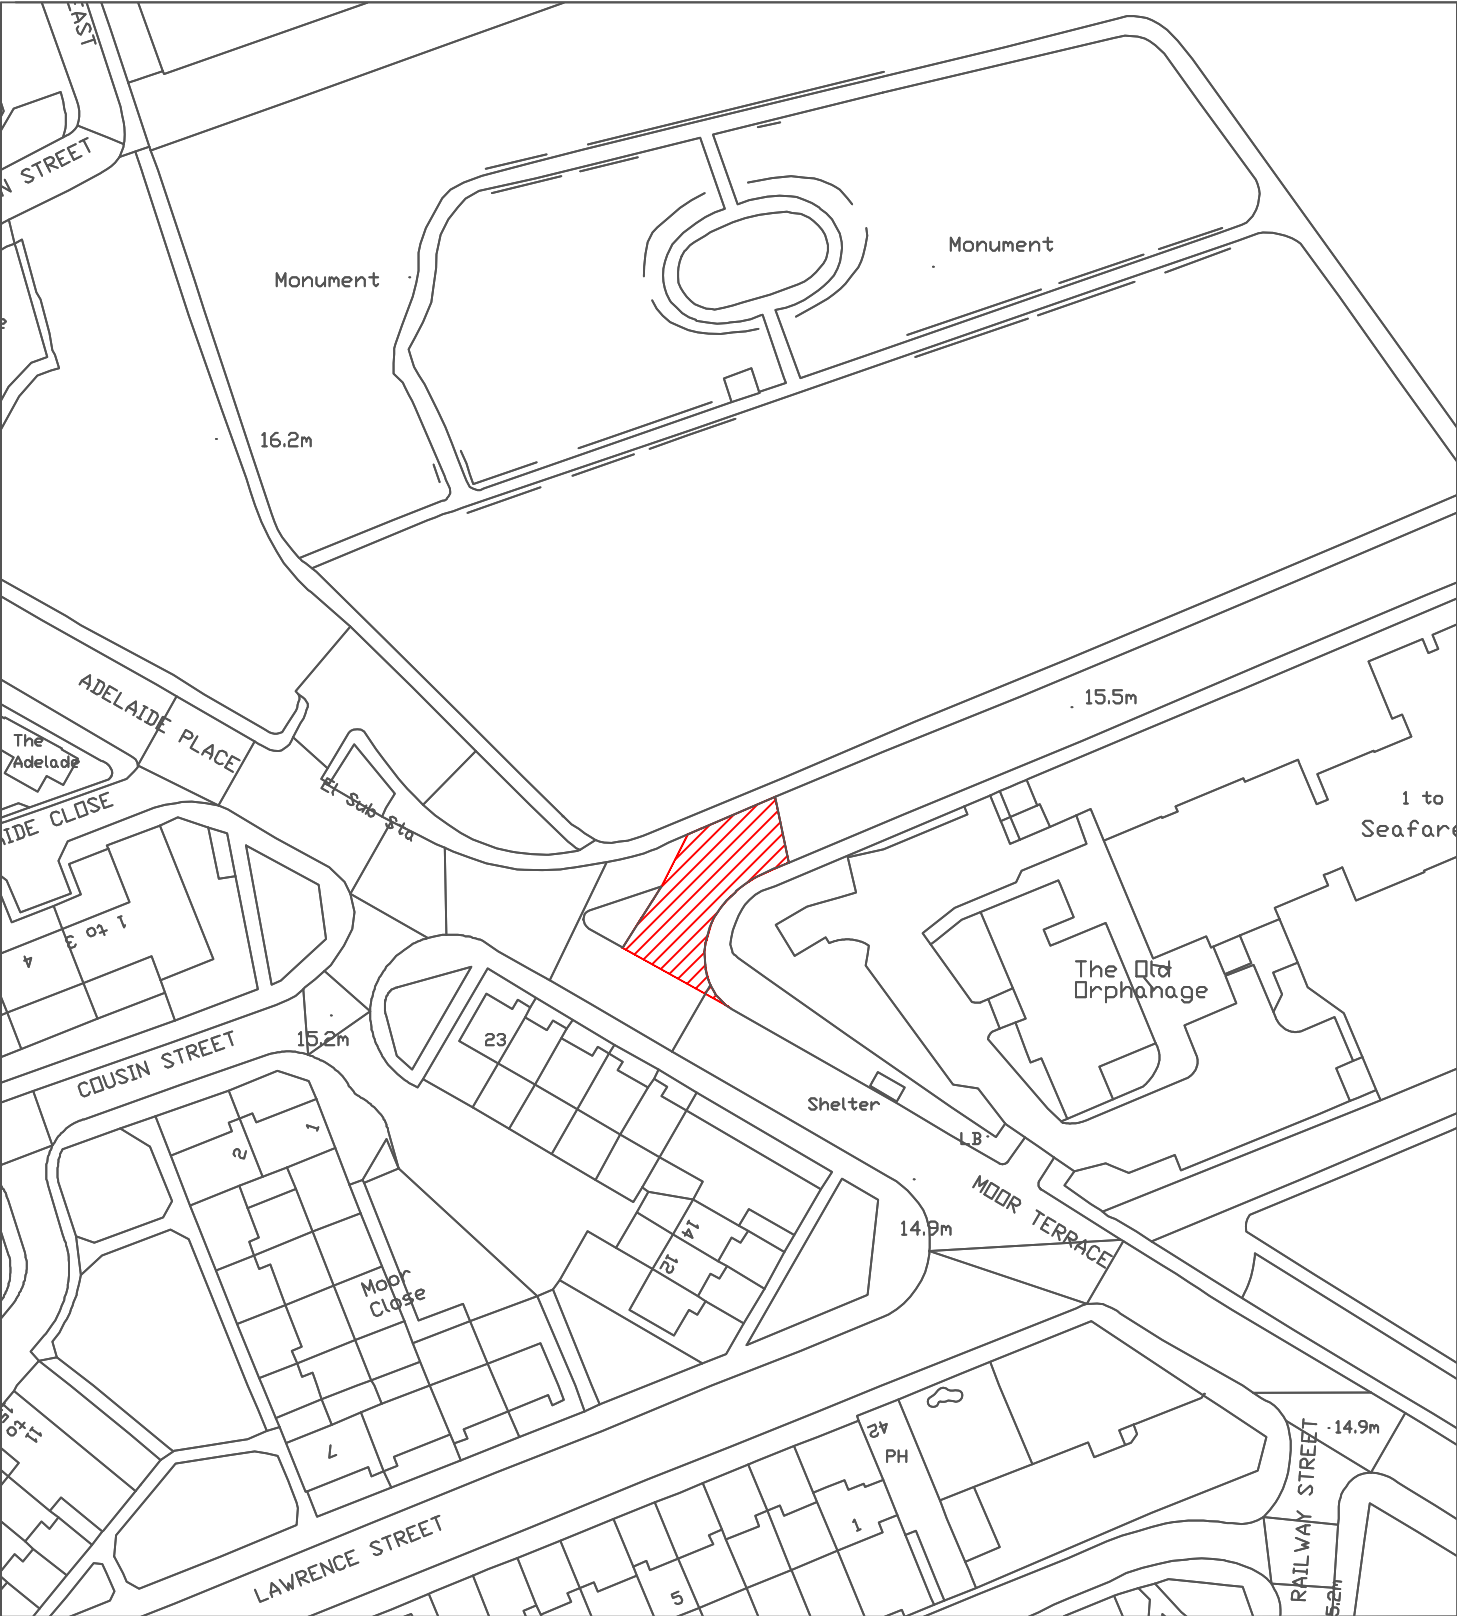

Reproduced from the Ordnance Survey mapping with the permission of the Controller of Her Majesty's Stationary Office © Crown Copyright. Unauthorised reproduction infringes Crown Copyright and may lead to prosecution or civil proceedings.
City of Sunderland. Licence No. 100018385. Date: 2024

*All Dimensions shown are Indicative, Start and End point to be confirmed by Engineer on site.

KEY
 Proposed works location.
Approximate works area: 250m²
Surfacing Material: DBM

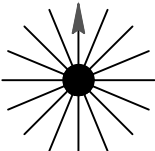Sunderland City Council Transport and Infrastructure, City Development, Plater Way City Hall Sunderland SR1 3AA Telephone: 0191 520 5555 Web: www.sunderland.gov.uk	PROJECT HIGHWAY MAINTENANCE PROGRAMME 2025/2026		
	TITLE C516 THE QUADRANT		WARD HENDON
	PROJECT LEADER G. CARR		NORTH 
	DRAWN BY PE	CHECKED BY T.Smith	
	DATE 11/24	SCALE 1:1000	
	DRAWING No. 10/HM/202526/082		
		APPROVED BY T.Smith	
		SHEET SIZE A4	
		REVISION 0	




Reproduced from the Ordnance Survey mapping with the permission of the Controller of Her Majesty's Stationary Office © Crown Copyright. Unauthorised reproduction infringes Crown Copyright and may lead to prosecution or civil proceedings.
City of Sunderland. Licence No. 100018385. Date: 2024


*All Dimensions shown are Indicative, Start and End point to be confirmed by Engineer on site.

KEY
 Proposed works location.
Approximate works area: 800m²
Surfacing Material: DBM

Sunderland City Council Transport and Infrastructure, City Development, Plater Way City Hall Sunderland SR1 3AA Telephone: 0191 520 5555 Web: www.sunderland.gov.uk	PROJECT HIGHWAY MAINTENANCE PROGRAMME 2025/2026		
	TITLE SALEM STREET		WARD HENDON
	PROJECT LEADER G. CARR		
	DRAWN BY PE	CHECKED BY T.Smith	APPROVED BY T.Smith
	DATE 01/25	SCALE 1:1000	SHEET SIZE A4
	DRAWING No. 10/HM/202526/083		REVISION 0

NORTH

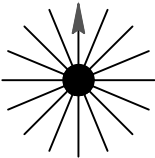

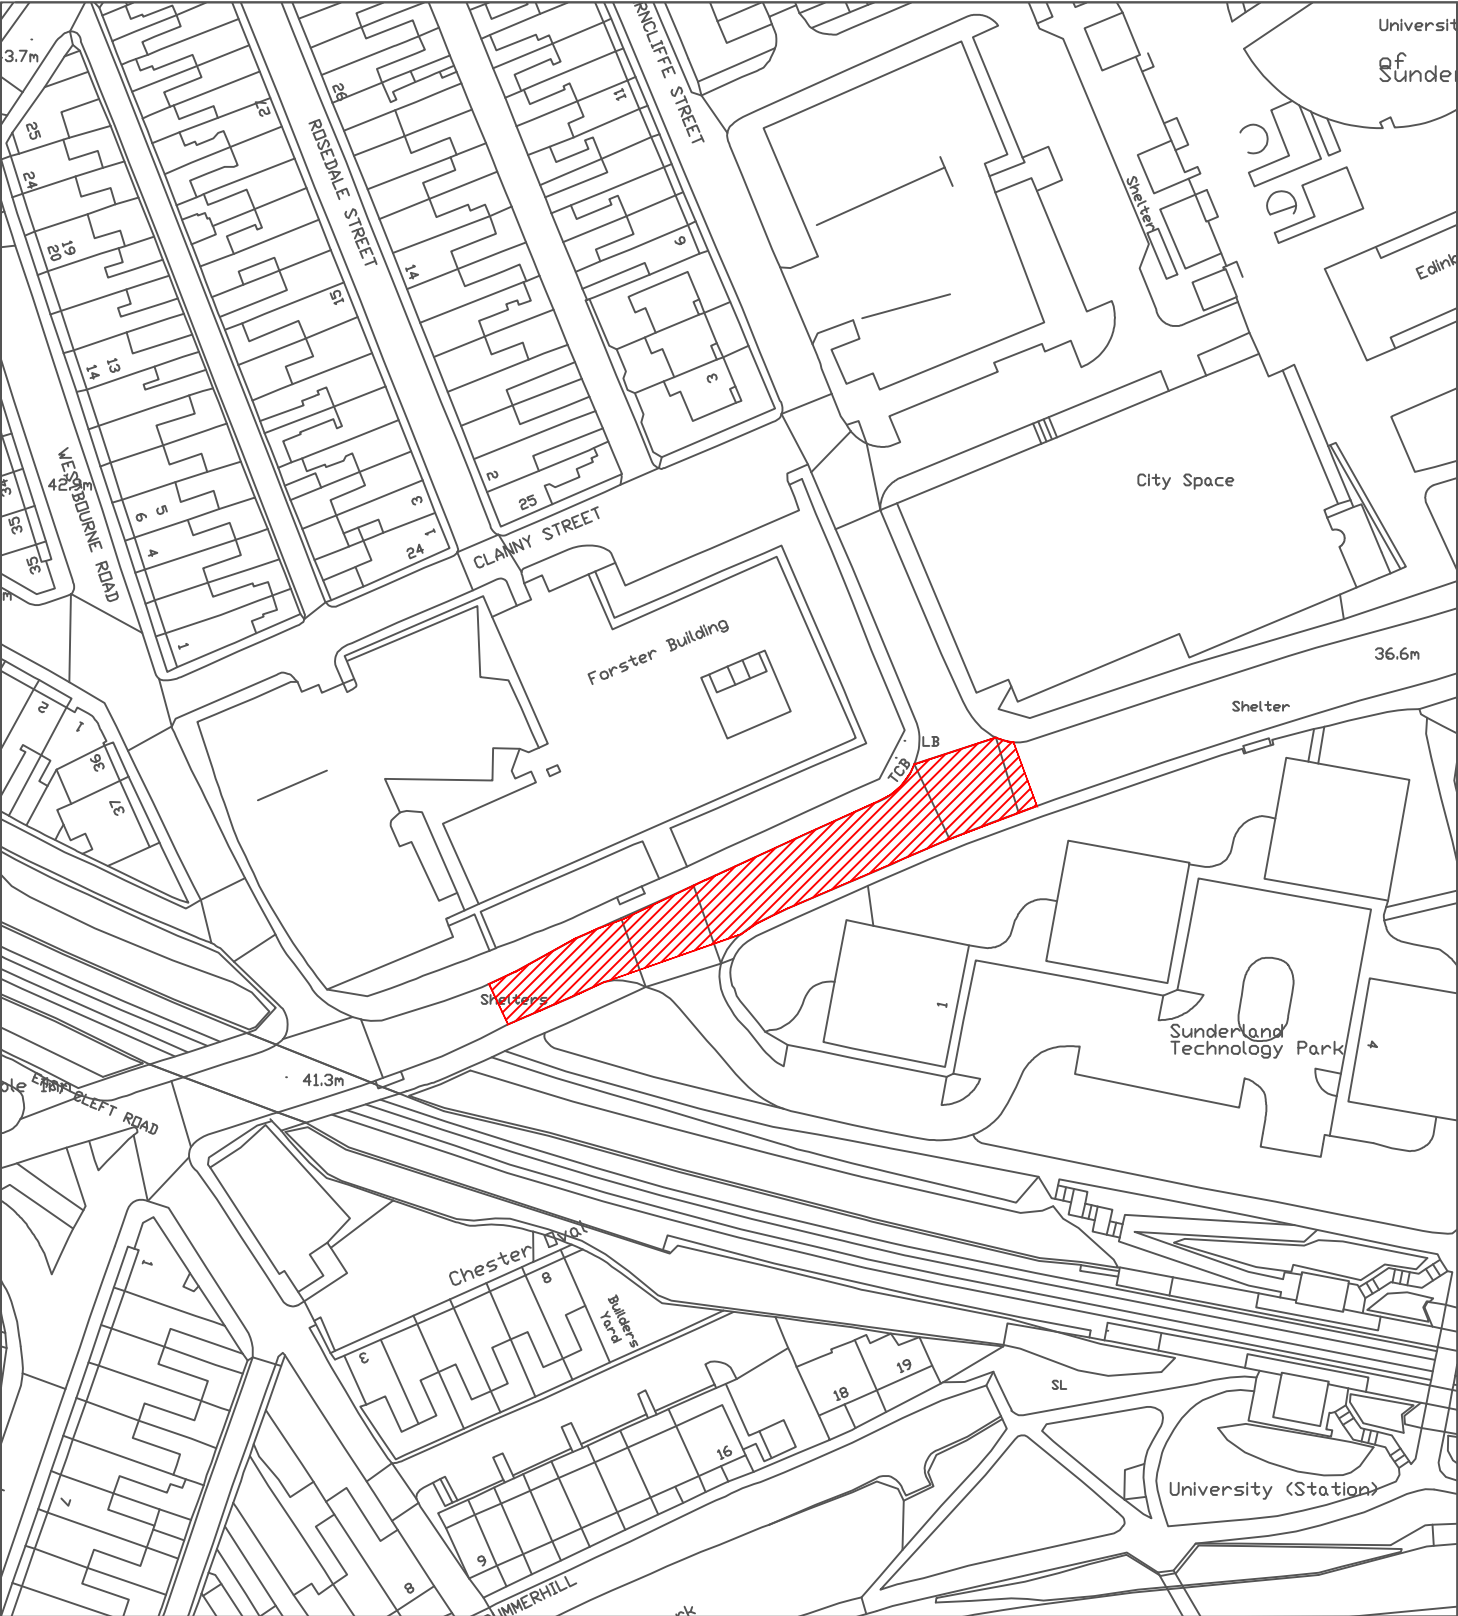


Reproduced from the Ordnance Survey mapping with the permission of the Controller of Her Majesty's Stationary Office © Crown Copyright. Unauthorised reproduction infringes Crown Copyright and may lead to prosecution or civil proceedings.
City of Sunderland. Licence No. 100018385. Date: 2024


*All Dimensions shown are Indicative, Start and End point to be confirmed by Engineer on site.

KEY
 Proposed works location.
Approximate works area: 1000m²
Surfacing Material:HRA

Sunderland City Council Transport and Infrastructure, City Development, Plater Way City Hall Sunderland SR1 3AA Telephone: 0191 520 5555 Web: www.sunderland.gov.uk	PROJECT		
	HIGHWAY MAINTENANCE PROGRAMME 2025/2026		
	TITLE		WARD
	A183 CHESTER ROAD (AT SUNDERLAND UNI)		MILLFIELD
	PROJECT LEADER		
	G. CARR		
	DRAWN BY		
PE			
CHECKED BY			
T.Smith			
APPROVED BY			
T.Smith			
DATE			
12/24			
SCALE			
1:1250			
SHEET SIZE			
A4			
DRAWING No.			
10/HM/202425/084			
REVISION			
0			

NORTH

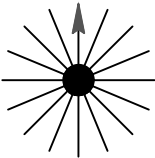

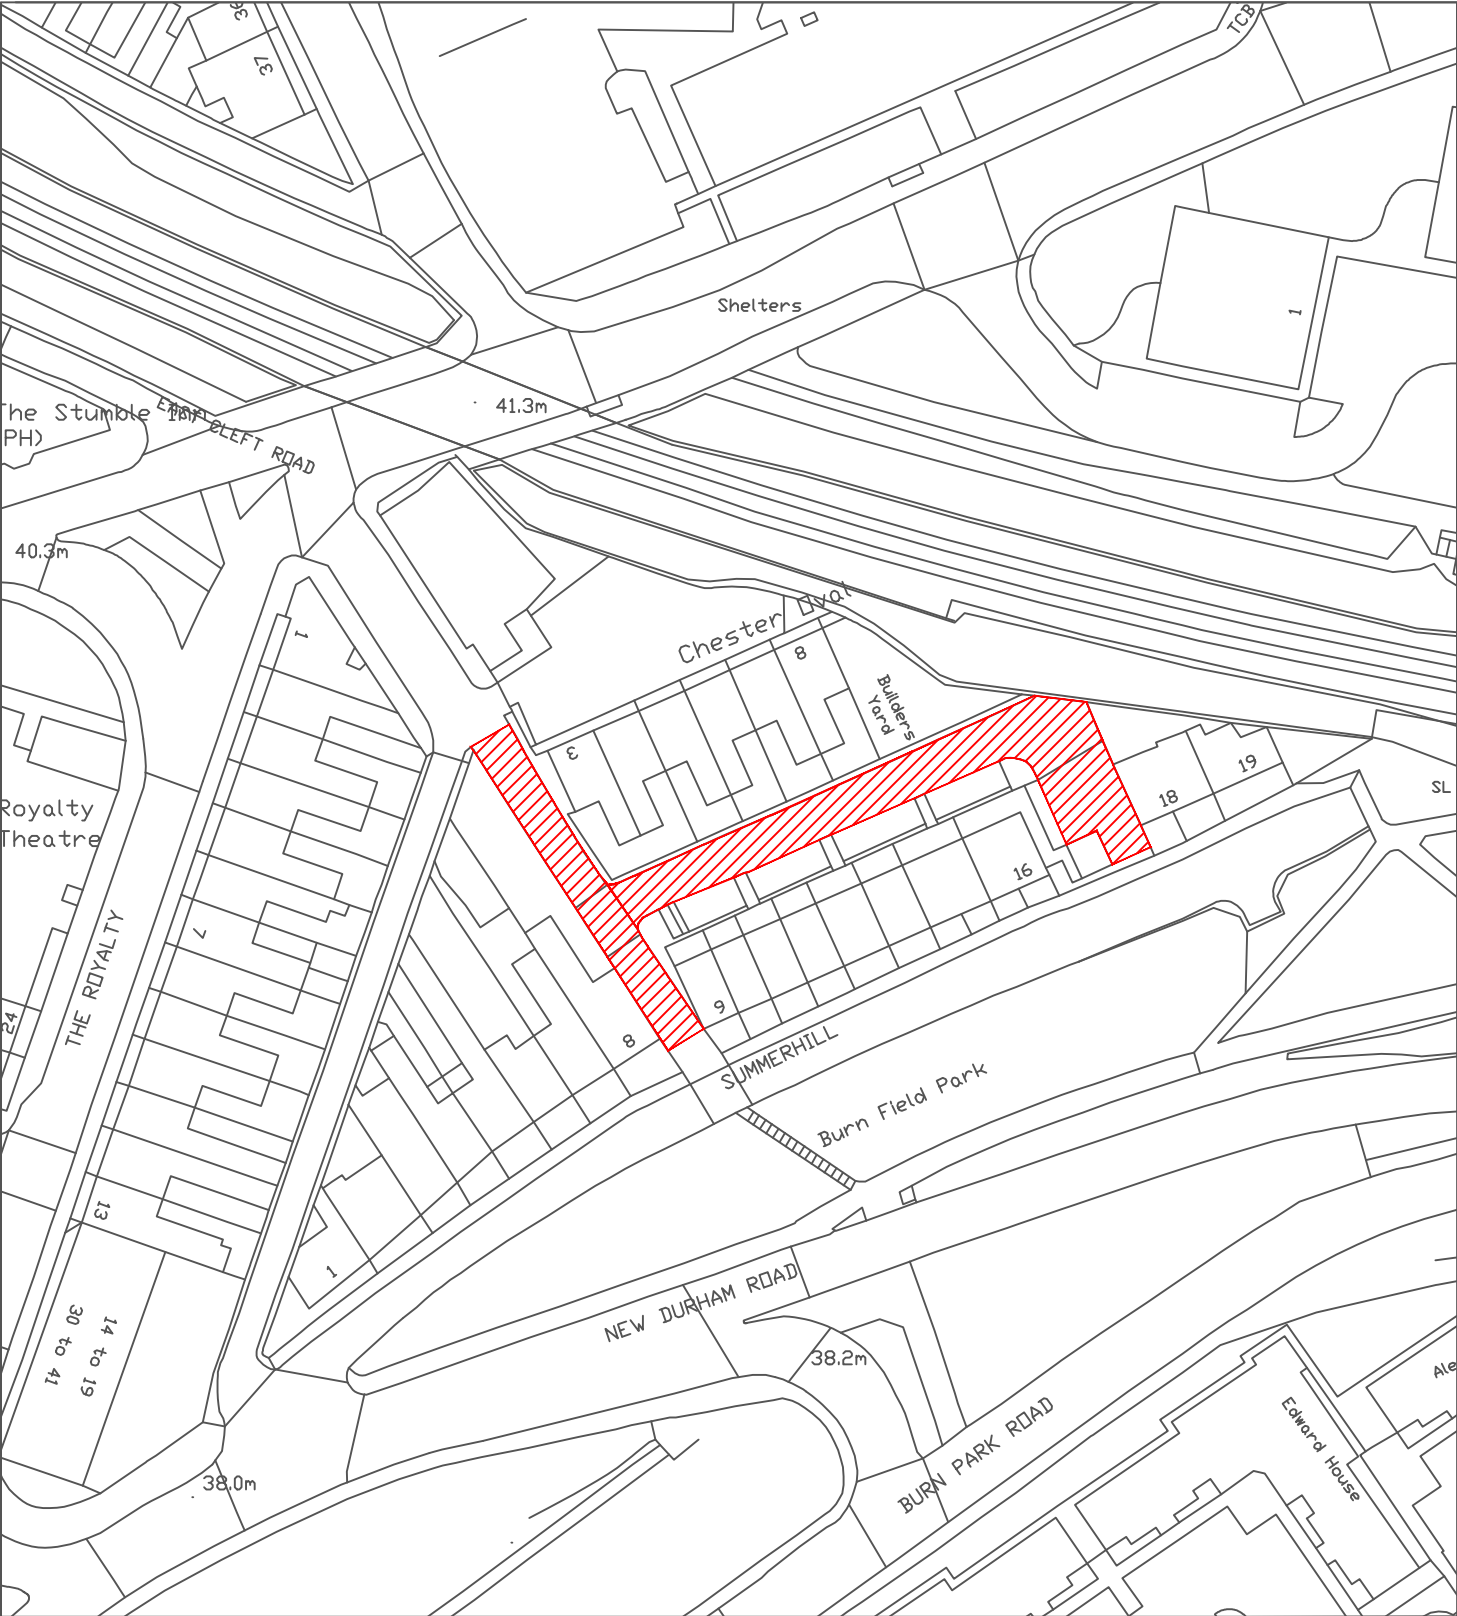

Reproduced from the Ordnance Survey mapping with the permission of the Controller of Her Majesty's Stationary Office © Crown Copyright. Unauthorised reproduction infringes Crown Copyright and may lead to prosecution or civil proceedings.
City of Sunderland. Licence No. 100018385. Date: 2024


*All Dimensions shown are Indicative,
Start and End point to be confirmed by
Engineer on site.


KEY

 Proposed works location.
Approximate works area: 800m²
Surfacing Material: DBM

 Transport and Infrastructure, City Development, Plater Way City Hall Sunderland SR1 3AA Telephone: 0191 520 5555 Web: www.sunderland.gov.uk	PROJECT HIGHWAY MAINTENANCE PROGRAMME 2025/2026		
	TITLE CHESTER OVAL		WARD MILLFIELD
	PROJECT LEADER G. CARR		
	DRAWN BY PE	CHECKED BY T.Smith	APPROVED BY T.Smith
	DATE 10/24	SCALE 1:1000	SHEET SIZE A4
	DRAWING No. 10/HM/202526/085		REVISION 0

NORTH

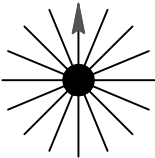


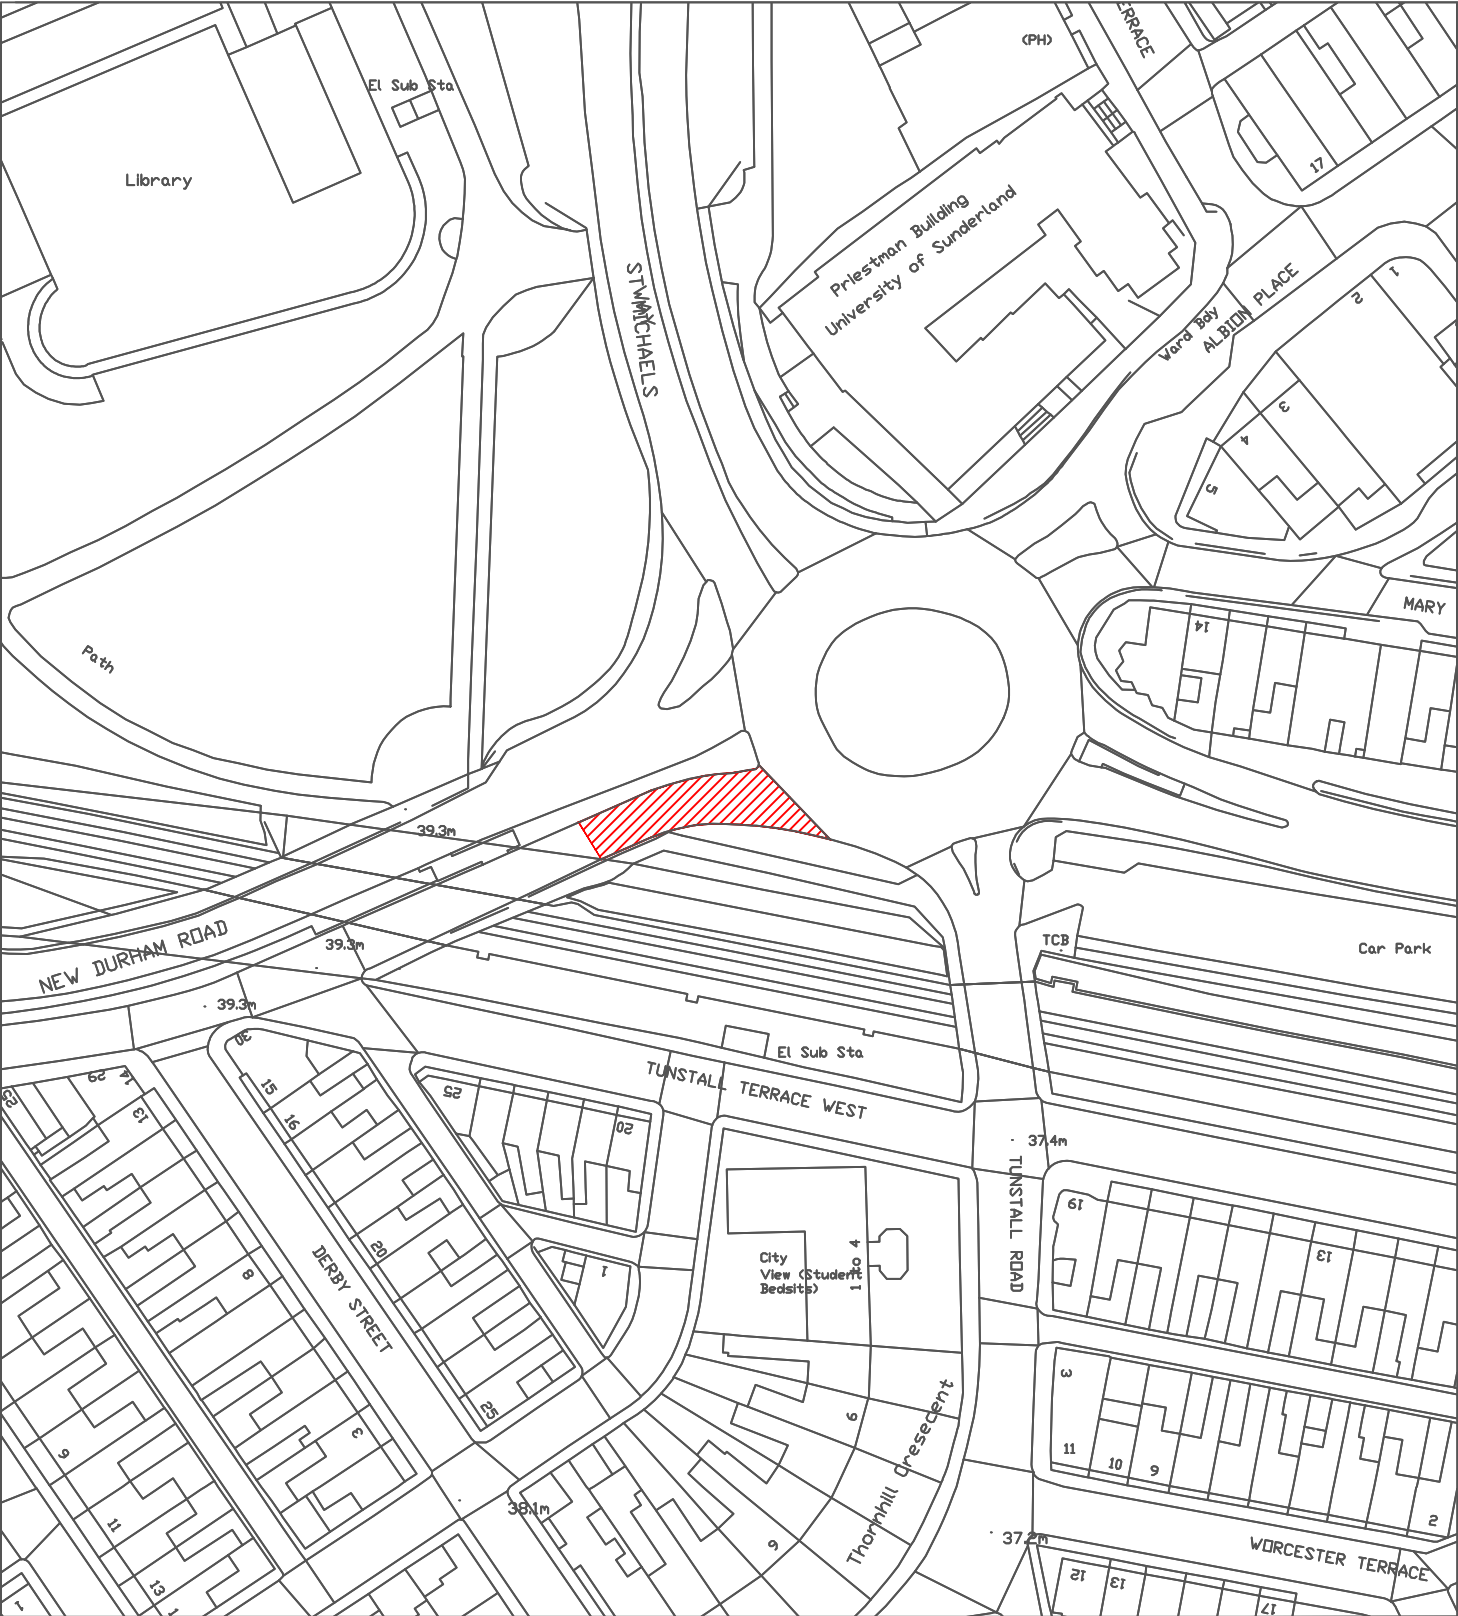

Reproduced from the Ordnance Survey mapping with the permission of the Controller of Her Majesty's Stationary Office © Crown Copyright. Unauthorised reproduction infringes Crown Copyright and may lead to prosecution or civil proceedings.
City of Sunderland. Licence No. 100018385. Date: 2024

*All Dimensions shown are Indicative,
Start and End point to be confirmed by
Engineer on site.

KEY
 Proposed works location.
Approximate works area: 300m²
Surfacing Material:HRA

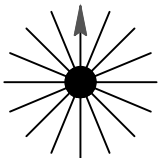Sunderland City Council Transport and Infrastructure, City Development, Plater Way City Hall Sunderland SR1 3AA Telephone: 0191 520 5555 Web: www.sunderland.gov.uk	PROJECT		
	HIGHWAY MAINTENANCE PROGRAMME 2025/2026		
	TITLE		WARD
	DURHAM ROAD (OFF TUNSTALL ROAD)		MILLFIELD
	PROJECT LEADER		NORTH
	G. CARR		
	DRAWN BY	CHECKED BY	
PE	T.Smith	T.Smith	
DATE	SCALE	SHEET SIZE	
01/25	1:1250	A4	
DRAWING No.		REVISION	
10/HM/202425/086		0	



Reproduced from the Ordnance Survey mapping with the permission of the Controller of Her Majesty's Stationary Office © Crown Copyright. Unauthorised reproduction infringes Crown Copyright and may lead to prosecution or civil proceedings.
City of Sunderland. Licence No. 100018385. Date: 2024

*All Dimensions shown are Indicative,
Start and End point to be confirmed by
Engineer on site.

KEY



Proposed works location.
Approximate works area: 700m²
Surfacing Material: DBM

**Sunderland
City Council**

Transport and Infrastructure,
City Development,
Plater Way
City Hall
Sunderland
SR1 3AA
Telephone: 0191 520 5555
Web: www.sunderland.gov.uk

PROJECT

HIGHWAY MAINTENANCE PROGRAMME 2025/2026

TITLE

JOHN CANDLISH ROAD

WARD

MILLFIELD

PROJECT LEADER

G. CARR

DRAWN BY

PE

CHECKED BY

T.Smith

APPROVED BY

T.Smith

DATE

12/24

SCALE

1:1000

SHEET SIZE

A4


DRAWING No.


10/HM/202526/087

REVISION

0

NORTH

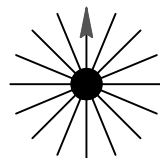


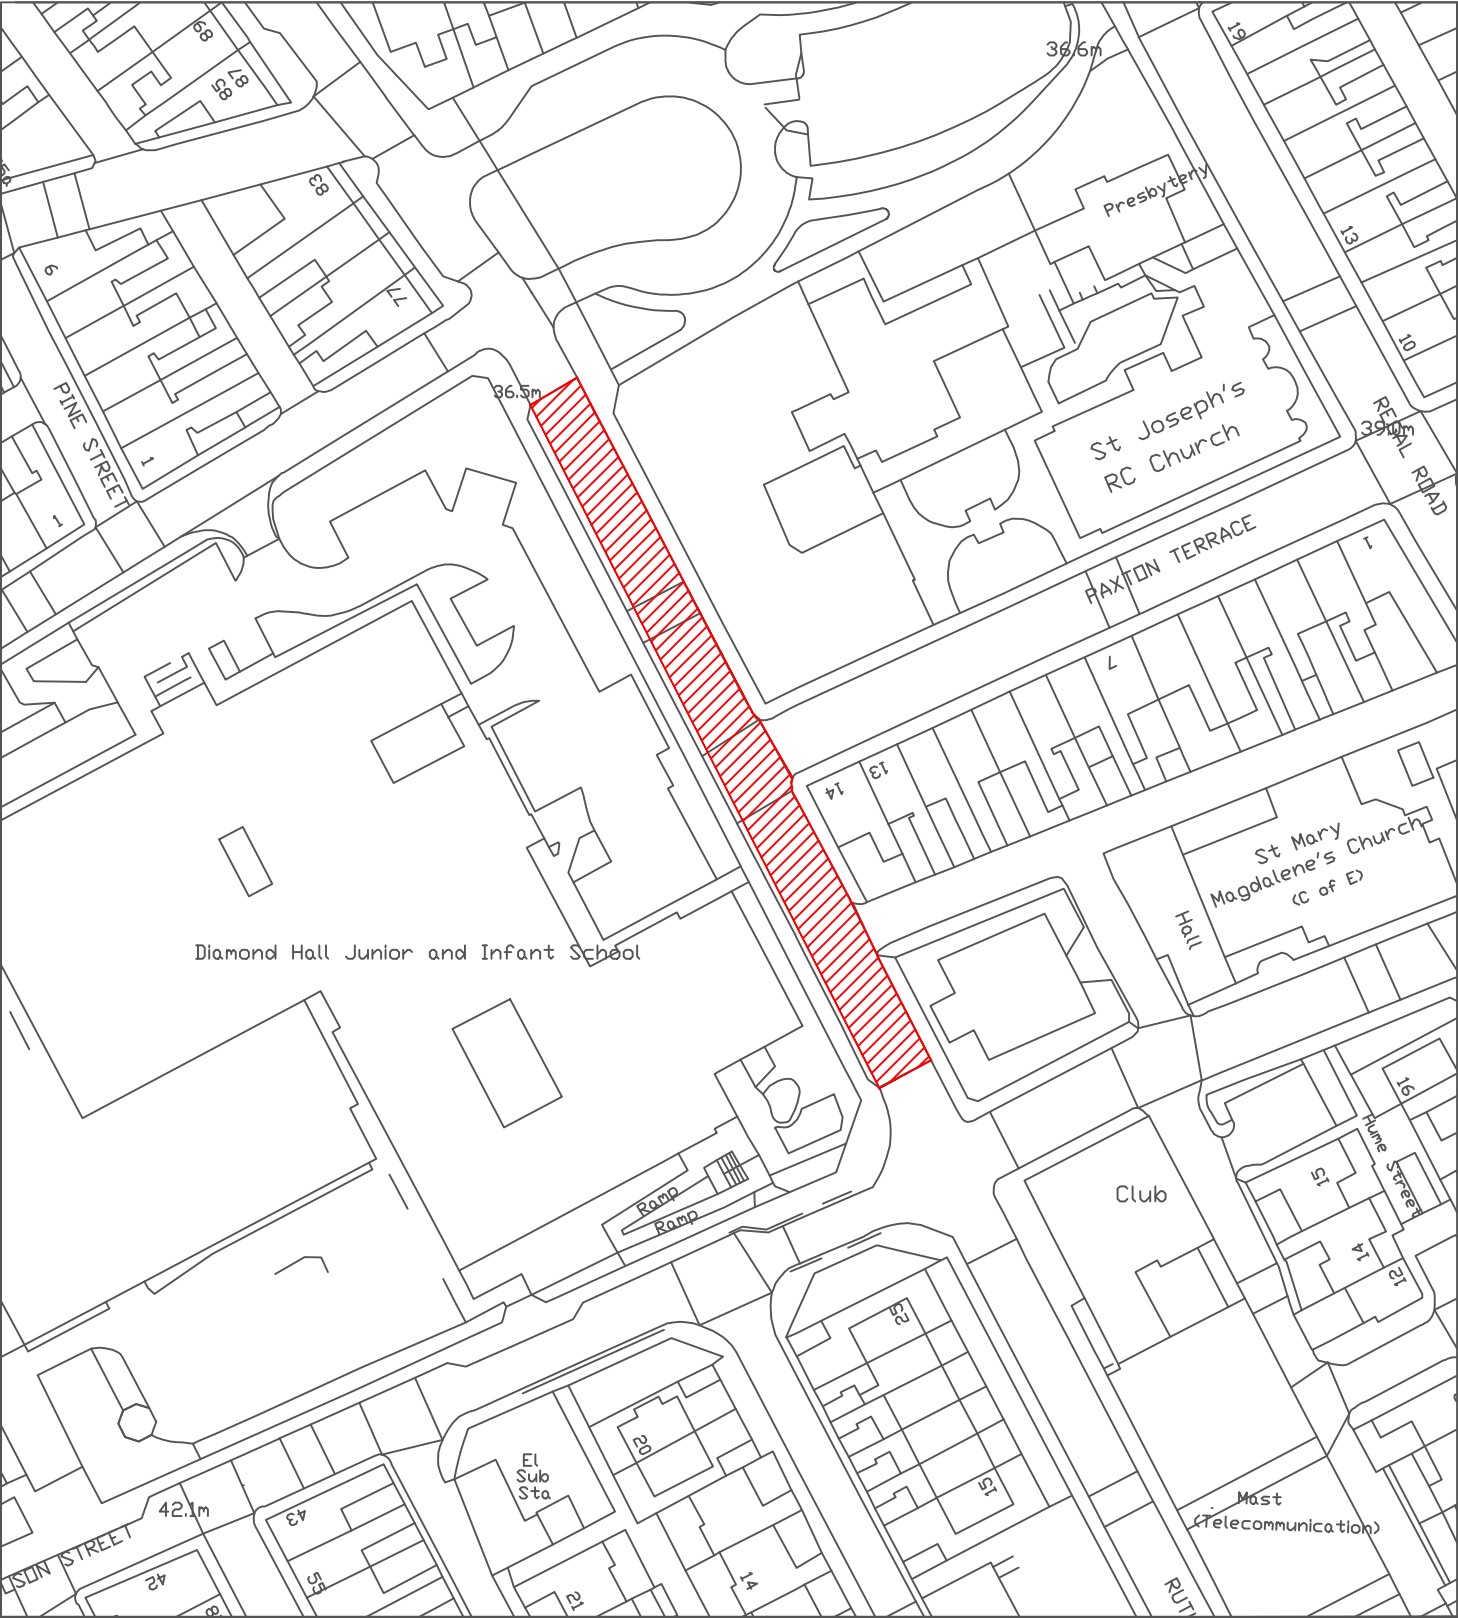


Reproduced from the Ordnance Survey mapping with the permission of the Controller of Her Majesty's Stationary Office © Crown Copyright. Unauthorised reproduction infringes Crown Copyright and may lead to prosecution or civil proceedings.
City of Sunderland. Licence No. 100018385. Date: 2024

*All Dimensions shown are Indicative, Start and End point to be confirmed by Engineer on site.

KEY
 Proposed works location.
Approximate works area: 1000m²
Surfacing Material:

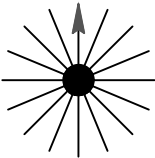Sunderland City Council Transport and Infrastructure, City Development, Plater Way City Hall Sunderland SR1 3AA Telephone: 0191 520 5555 Web: www.sunderland.gov.uk	PROJECT HIGHWAY MAINTENANCE PROGRAMME 2025/2026		
	TITLE RUTLAND STREET		WARD MILLFIELD
	PROJECT LEADER G. CARR		NORTH 
	DRAWN BY PE	CHECKED BY T.Smith	
	DATE 10/24	SCALE 1:1000	
	DRAWING No. 10/HM/202526/088		
		APPROVED BY T.Smith	
		SHEET SIZE A4	
		REVISION 0	

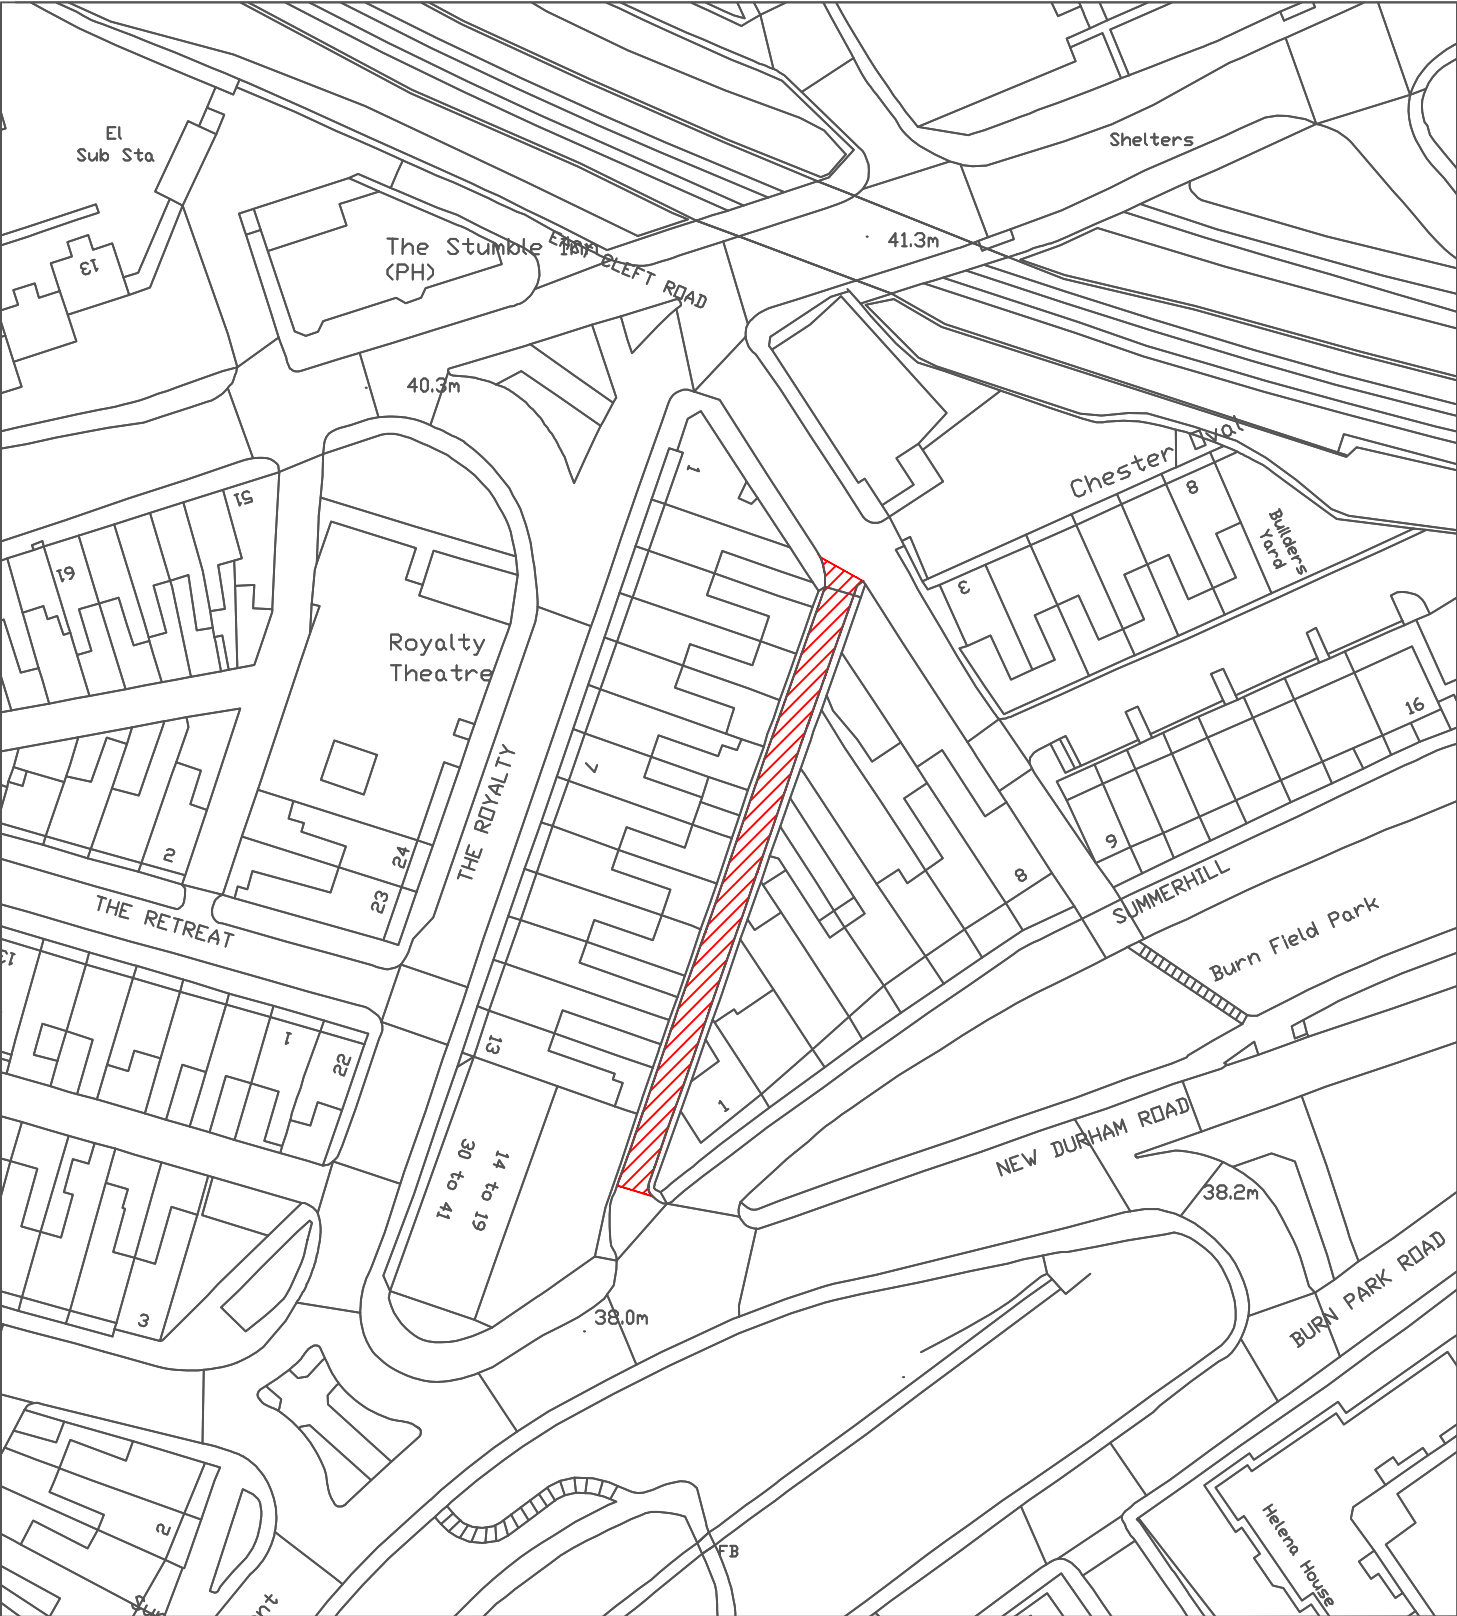

Reproduced from the Ordnance Survey mapping with the permission of the Controller of Her Majesty's Stationary Office © Crown Copyright. Unauthorised reproduction infringes Crown Copyright and may lead to prosecution or civil proceedings.
City of Sunderland. Licence No. 100018385. Date: 2024

*All Dimensions shown are Indicative, Start and End point to be confirmed by Engineer on site.


KEY
 Proposed works location.
Approximate works area: 400m²
Surfacing Material: DBM

Sunderland City Council

Transport and Infrastructure,
City Development,
Plater Way
City Hall
Sunderland
SR1 3AA
Telephone: 0191 520 5555
Web: www.sunderland.gov.uk

PROJECT

HIGHWAY MAINTENANCE PROGRAMME 2025/2026

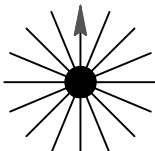
TITLE			WARD		
THE ROYALTY (EAST BACK)			MILLFIELD		
PROJECT LEADER			NORTH 		
G. CARR					
DRAWN BY	CHECKED BY	APPROVED BY			
PE	T.Smith	T.Smith			
DATE	SCALE	SHEET SIZE			
10/24	1:1000	A4			
DRAWING No.		REVISION			
10/HM/202526/089		0			




Reproduced from the Ordnance Survey mapping with the permission of the Controller of Her Majesty's Stationary Office © Crown Copyright. Unauthorised reproduction infringes Crown Copyright and may lead to prosecution or civil proceedings.
City of Sunderland. Licence No. 100018385. Date: 2024

*All Dimensions shown are Indicative,
Start and End point to be confirmed by
Engineer on site.

KEY
 Proposed works location.
Approximate works area: 250m²
Surfacing Material: DBM

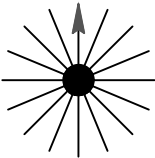
Sunderland City Council Transport and Infrastructure, City Development, Plater Way City Hall Sunderland SR1 3AA Telephone: 0191 520 5555 Web: www.sunderland.gov.uk	PROJECT HIGHWAY MAINTENANCE PROGRAMME 2025/2026		
	TITLE TINTERN STREET		WARD MILLFIELD
	PROJECT LEADER G. CARR		NORTH 
	DRAWN BY PE	CHECKED BY T.Smith	
	DATE 11/24	SCALE 1:1000	
	DRAWING No. 10/HM/202526/090		
APPROVED BY T.Smith		SHEET SIZE A4	
REVISION 0			

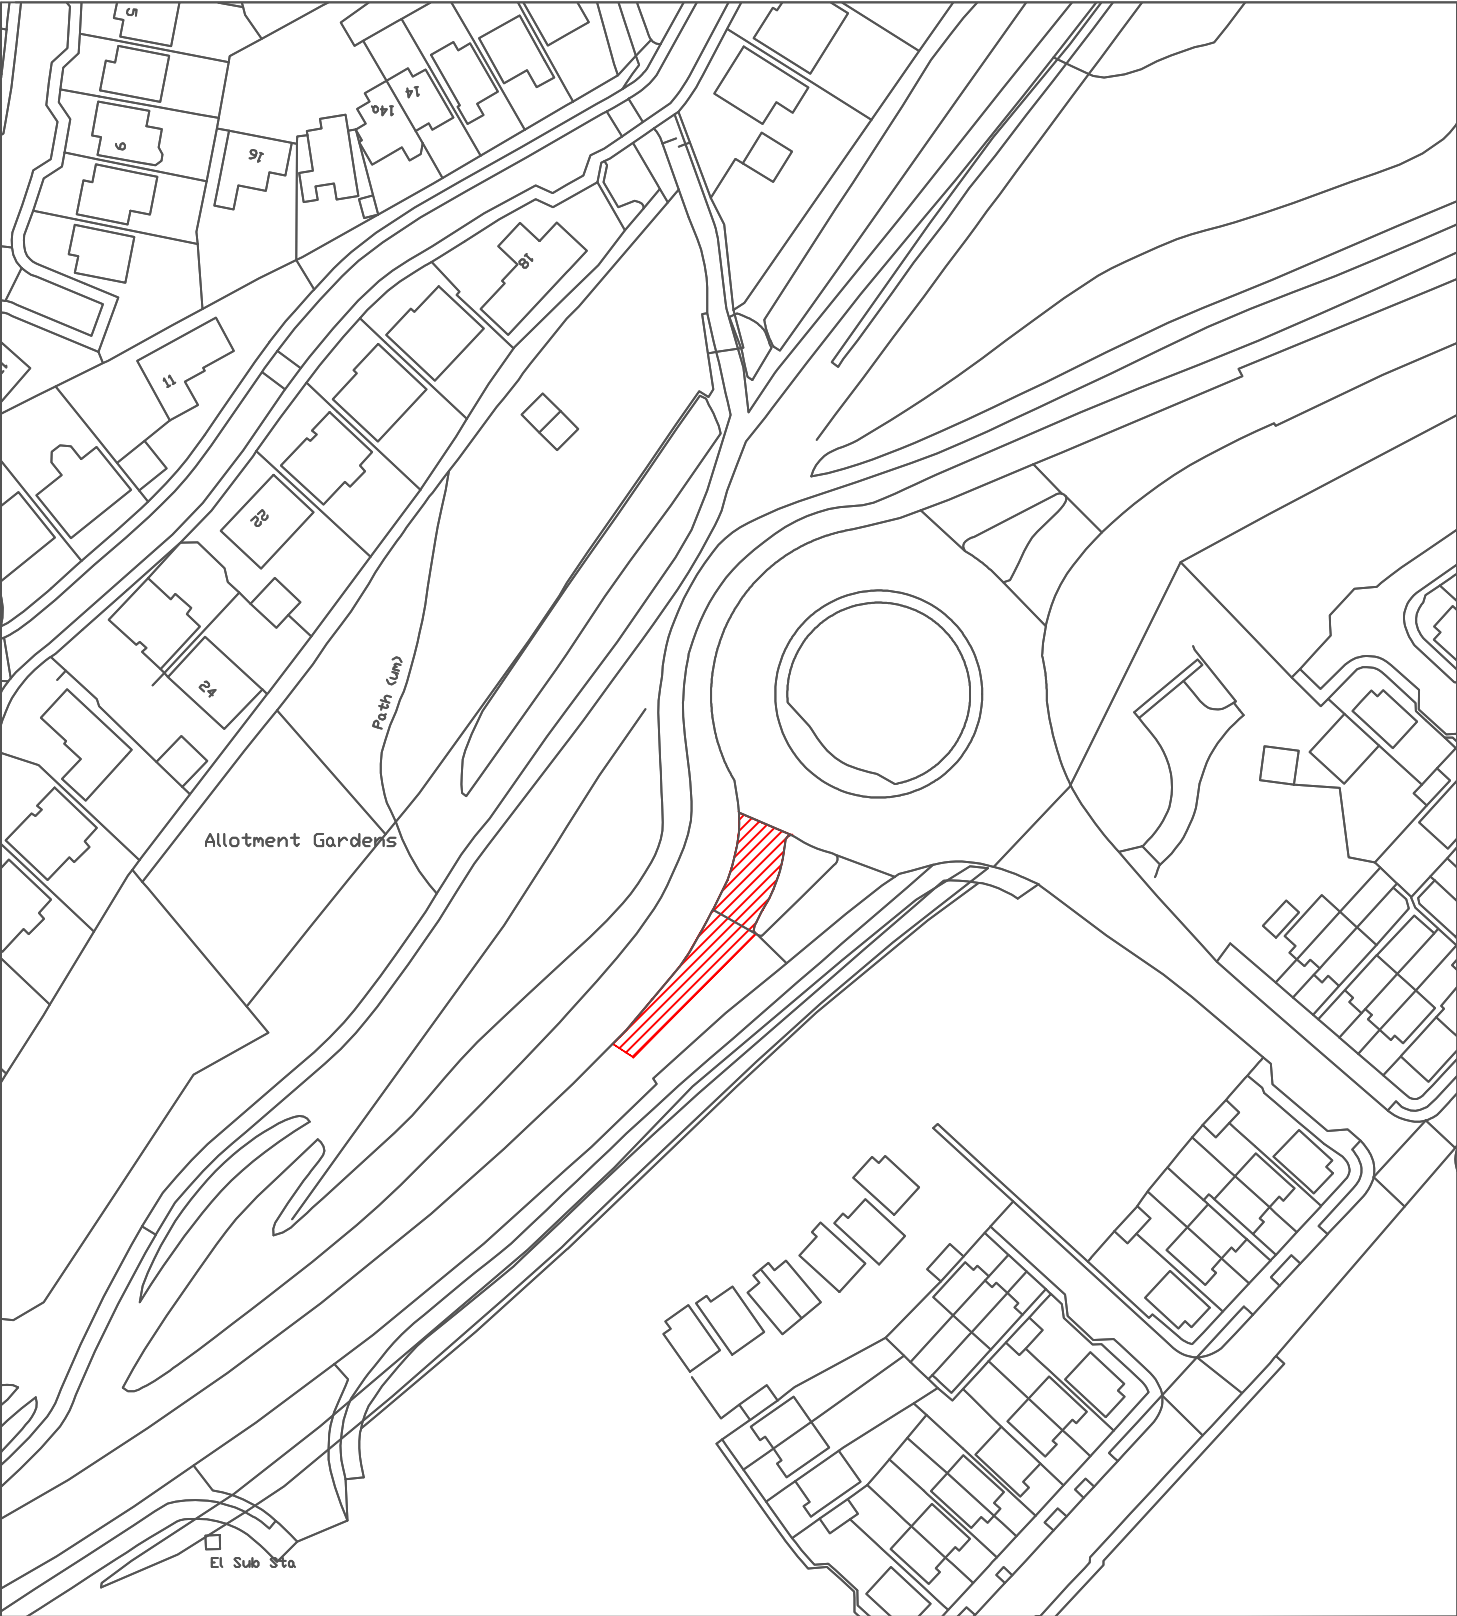


Reproduced from the Ordnance Survey mapping with the permission of the Controller of Her Majesty's Stationary Office © Crown Copyright. Unauthorised reproduction infringes Crown Copyright and may lead to prosecution or civil proceedings.
City of Sunderland. Licence No. 100018385. Date: 2024

*All Dimensions shown are Indicative, Start and End point to be confirmed by Engineer on site.

KEY
 Proposed works location.
Approximate works area:300m²
Surfacing Material:HRA

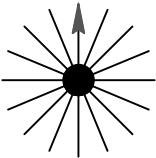Sunderland City Council Transport and Infrastructure, City Development, Plater Way City Hall Sunderland SR1 3AA Telephone: 0191 520 5555 Web: www.sunderland.gov.uk	PROJECT HIGHWAY MAINTENANCE PROGRAMME 2025/2026		
	TITLE A1018 ST NAZAIRE WAY		WARD RYHOPE
	PROJECT LEADER G. CARR		NORTH 
	DRAWN BY PE	CHECKED BY T.Smith	
	DATE 01/25	SCALE 1:1250	
	DRAWING No. 10/HM/202526/091		
APPROVED BY T.Smith		SHEET SIZE A4	
		REVISION 0	

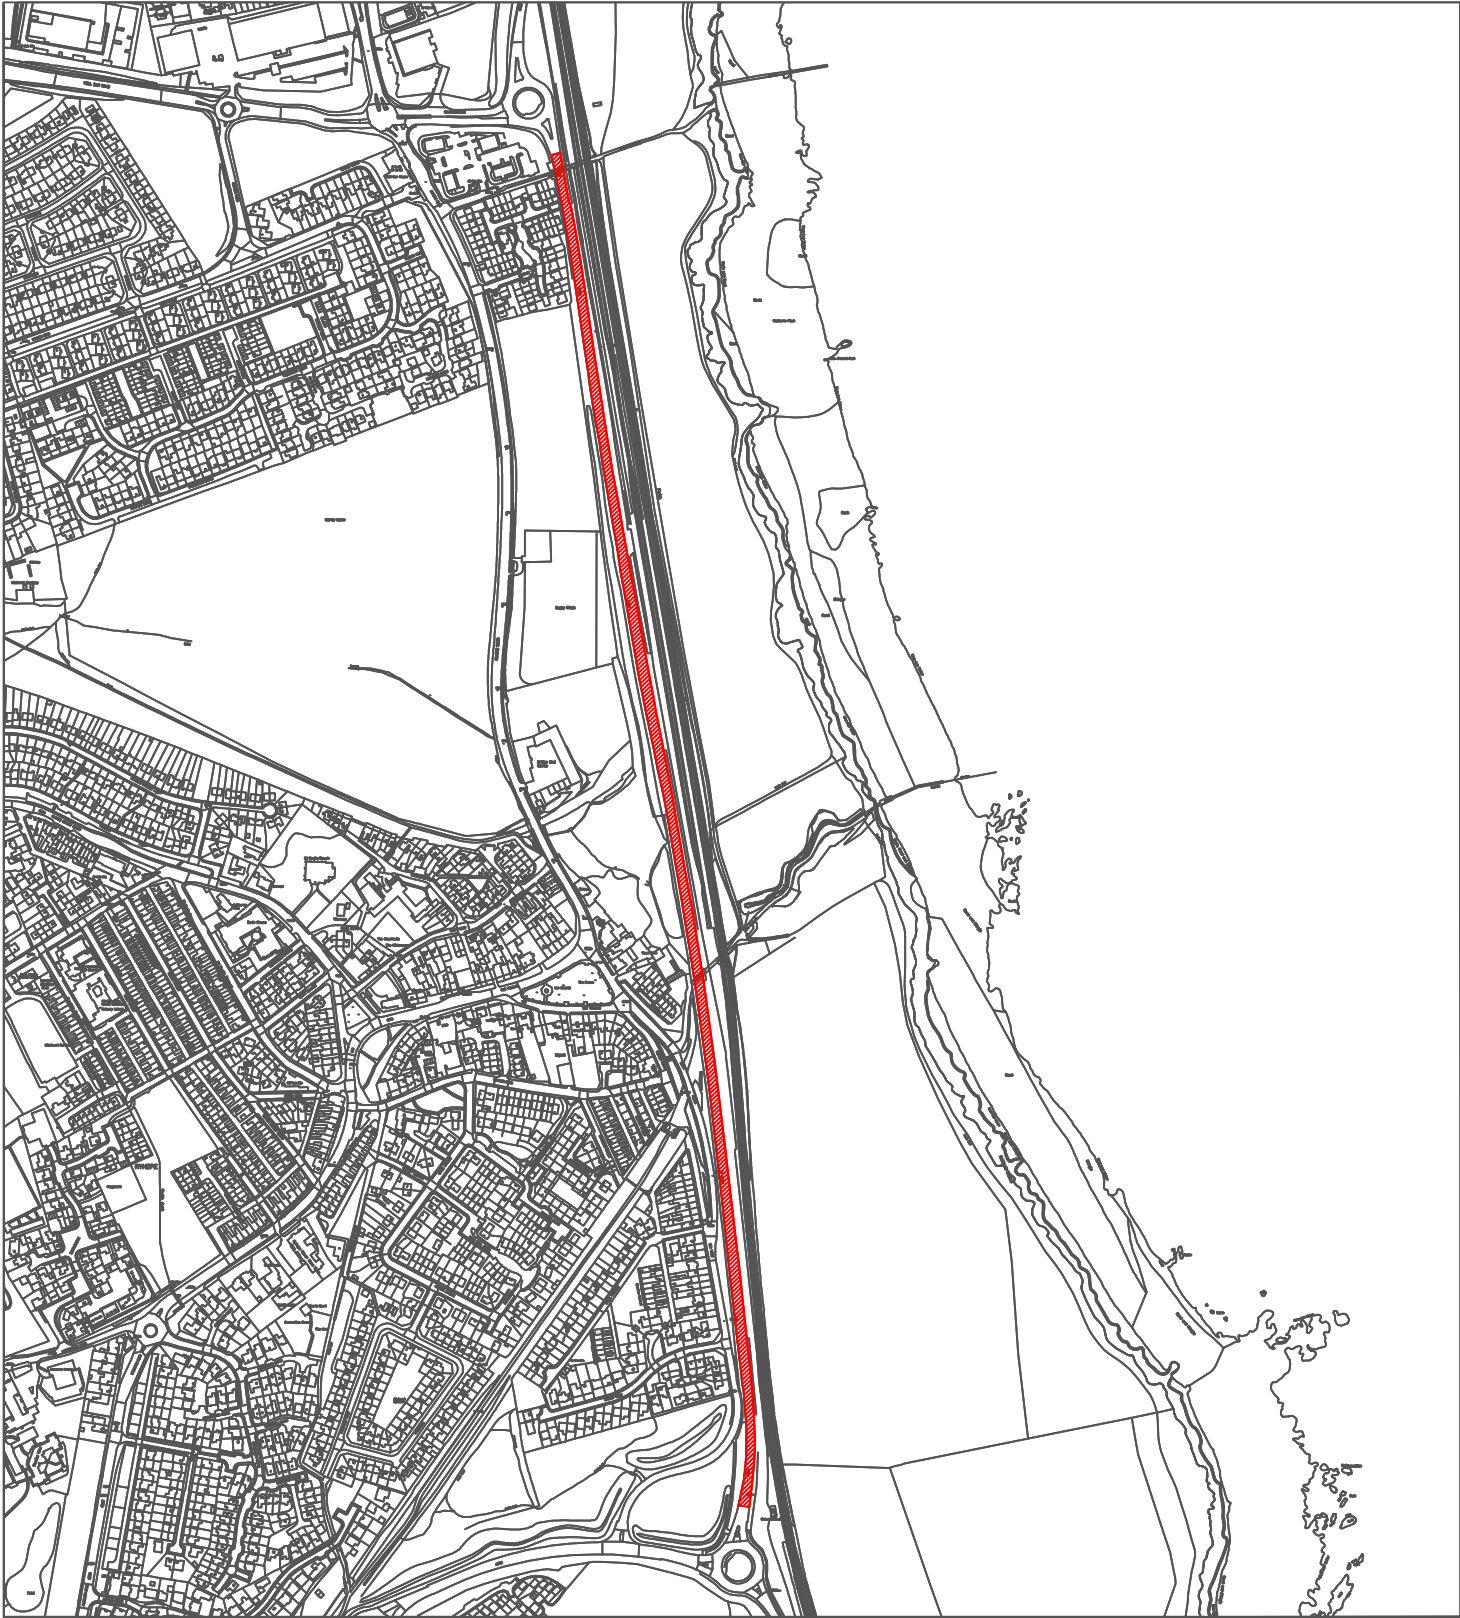

Reproduced from the Ordnance Survey mapping with the permission of the Controller of Her Majesty's Stationary Office © Crown Copyright. Unauthorised reproduction infringes Crown Copyright and may lead to prosecution or civil proceedings.
City of Sunderland. Licence No. 100018385. Date: 2024

*All Dimensions shown are Indicative,
Start and End point to be confirmed by
Engineer on site.

KEY



Proposed works location.
Approximate works area:13500m²
Surfacing Material:SPECIALIST TREATMENT

**Sunderland
City Council**

Transport and Infrastructure,
City Development,
Plater Way
City Hall
Sunderland
SR1 3AA
Telephone: 0191 520 5555
Web: www.sunderland.gov.uk

PROJECT

HIGHWAY MAINTENANCE PROGRAMME 2025/2026

TITLE

**A1018 ST NAZAIRE WAY
(SPECIALIST TREATMENT)**

WARD

RYHOPE

PROJECT LEADER

G. CARR

NORTH

DRAWN BY

PE

CHECKED BY

T.Smith

APPROVED BY

T.Smith

DATE

01/25

SCALE

1:8000

SHEET SIZE


A4

DRAWING No.

10/HM/202526/092

REVISION

0

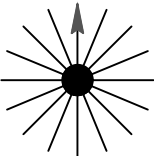



Reproduced from the Ordnance Survey mapping with the permission of the Controller of Her Majesty's Stationary Office © Crown Copyright. Unauthorised reproduction infringes Crown Copyright and may lead to prosecution or civil proceedings.
City of Sunderland. Licence No. 100018385. Date: 2024

*All Dimensions shown are Indicative,
Start and End point to be confirmed by
Engineer on site.

KEY
 Proposed works location.
Approximate works area: 520m²
Surfacing Material: DBM

**Sunderland
City Council**

Transport and Infrastructure,
City Development,
Plater Way
City Hall
Sunderland
SR1 3AA
Telephone: 0191 520 5555
Web: www.sunderland.gov.uk

PROJECT

HIGHWAY MAINTENANCE PROGRAMME 2025/2026

TITLE

HEMMING STREET

WARD

RYHOPE

PROJECT LEADER

G. CARR

NORTH

DRAWN BY

PE

CHECKED BY

T.Smith

APPROVED BY

T.Smith

DATE

08/24

SCALE

1:1000

SHEET SIZE


A4


DRAWING No.

10/HM/202526/093

REVISION

0

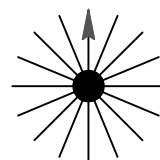


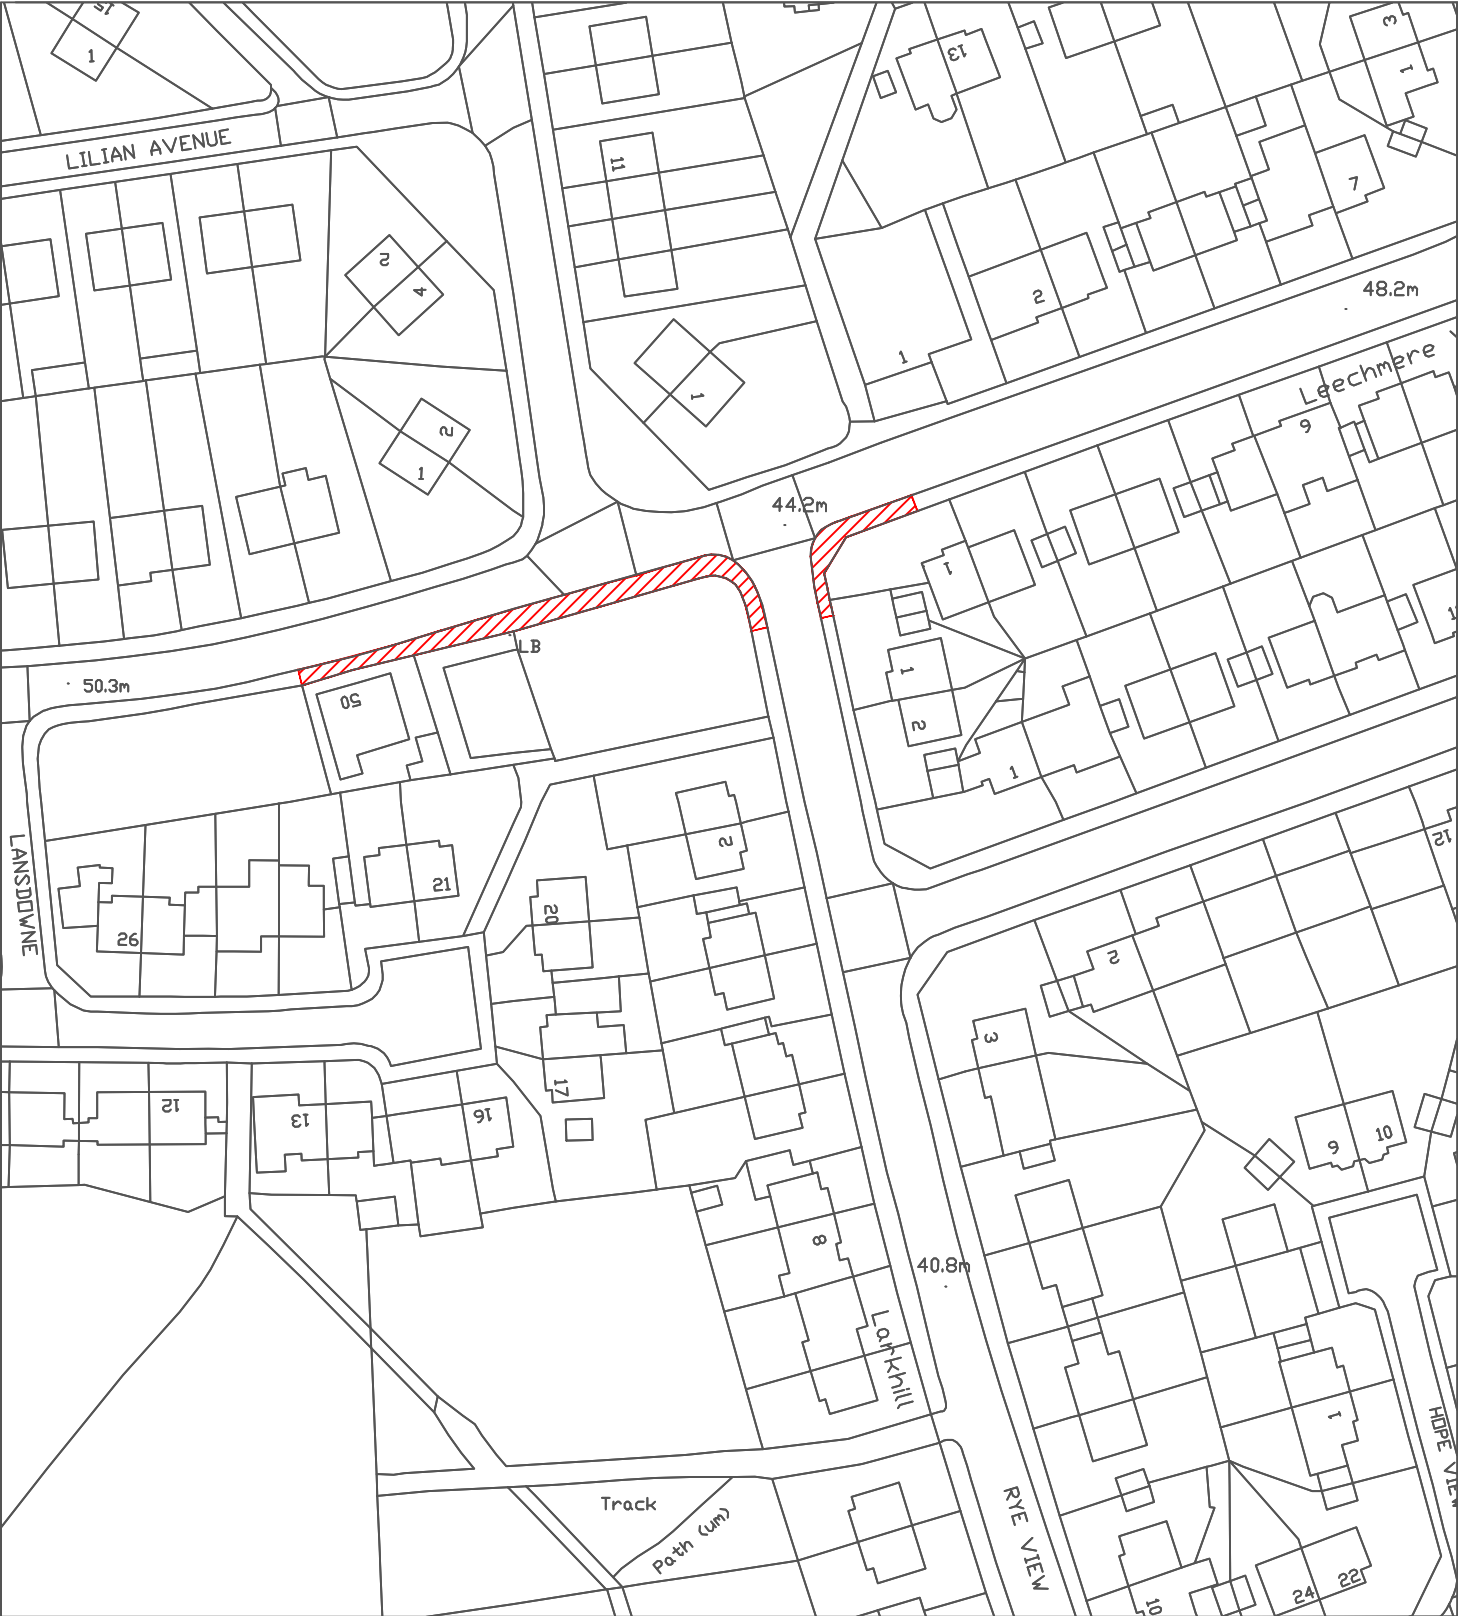


Reproduced from the Ordnance Survey mapping with the permission of the Controller of Her Majesty's Stationary Office © Crown Copyright. Unauthorised reproduction infringes Crown Copyright and may lead to prosecution or civil proceedings.
City of Sunderland. Licence No. 100018385. Date: 2024

*All Dimensions shown are Indicative, Start and End point to be confirmed by Engineer on site.

KEY
 Proposed works location.
Approximate works area: 210m²
Surfacing Material: DBM

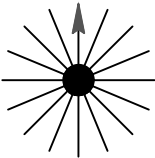
Sunderland City Council Transport and Infrastructure, City Development, Plater Way City Hall Sunderland SR1 3AA Telephone: 0191 520 5555 Web: www.sunderland.gov.uk	PROJECT HIGHWAY MAINTENANCE PROGRAMME 2025/2026		
	TITLE LEECHMERE WAY (FOOTWAY)		WARD RYHOPE
	PROJECT LEADER G. CARR		NORTH 
	DRAWN BY PE	CHECKED BY T.Smith	
	DATE 12/24	SCALE 1:1000	
	DRAWING No. 10/HM/202526/094		
		APPROVED BY T.Smith	
		SHEET SIZE A4	
		REVISION 0	

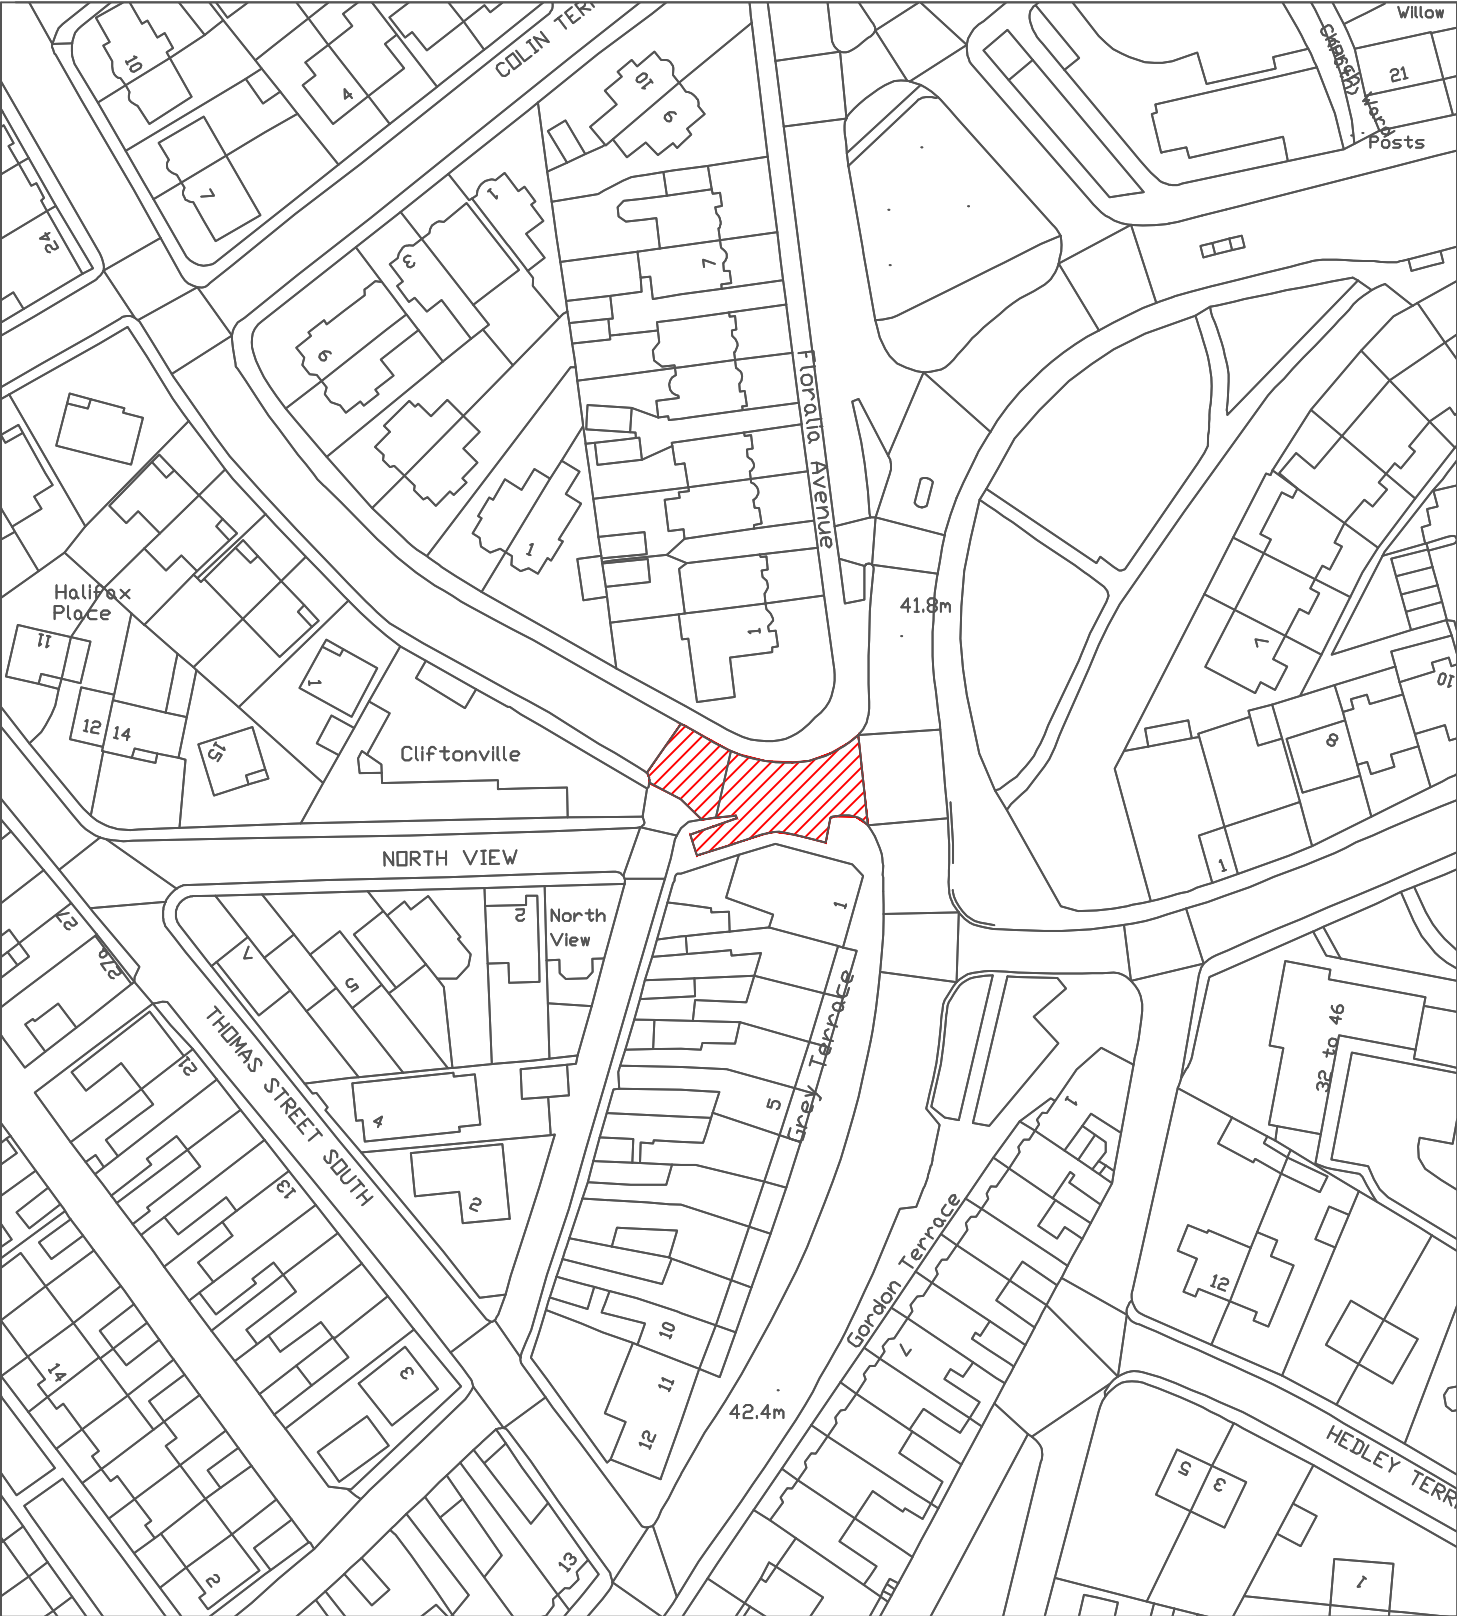


Reproduced from the Ordnance Survey mapping with the permission of the Controller of Her Majesty's Stationary Office © Crown Copyright. Unauthorised reproduction infringes Crown Copyright and may lead to prosecution or civil proceedings.
City of Sunderland. Licence No. 100018385. Date: 2024

*All Dimensions shown are Indicative, Start and End point to be confirmed by Engineer on site.

KEY
 Proposed works location.
Approximate works area: 300m²
Surfacing Material: DBM

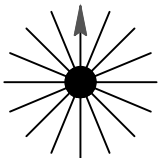Sunderland City Council Transport and Infrastructure, City Development, Plater Way City Hall Sunderland SR1 3AA Telephone: 0191 520 5555 Web: www.sunderland.gov.uk	PROJECT		
	HIGHWAY MAINTENANCE PROGRAMME 2025/2026		
	TITLE		WARD
	SAINT PAULS TERRACE		RYHOPE
	PROJECT LEADER		
	G. CARR		
DRAWN BY		CHECKED BY	NORTH 
P.Everett		T.Smith	
DATE		SCALE	
16/01/25		1:1000	
DRAWING No.		SHEET SIZE	
10/HM/202526/095		A4	
		REVISION	
		0	

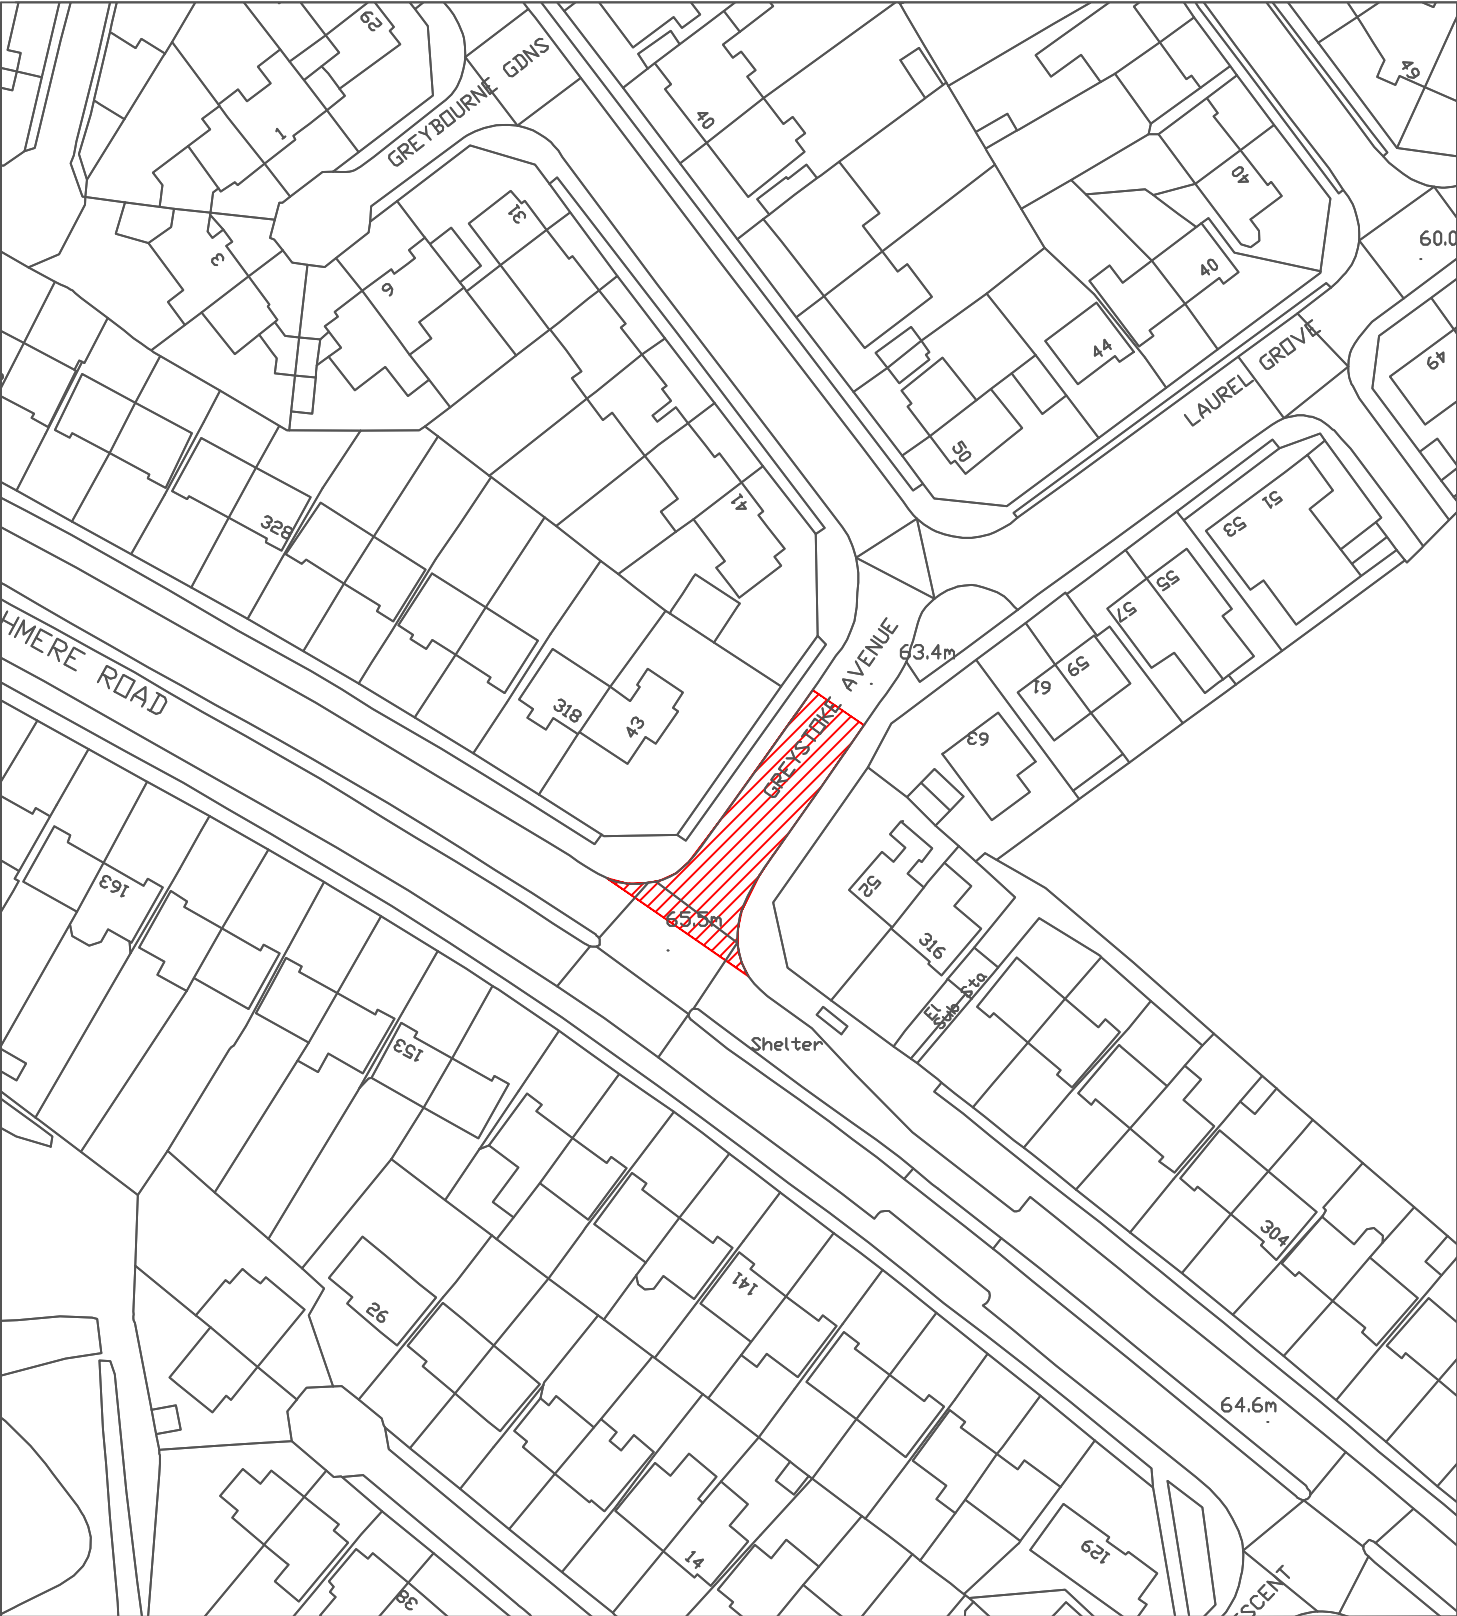

Reproduced from the Ordnance Survey mapping with the permission of the Controller of Her Majesty's Stationary Office © Crown Copyright. Unauthorised reproduction infringes Crown Copyright and may lead to prosecution or civil proceedings.
City of Sunderland. Licence No. 100018385. Date: 2024


*All Dimensions shown are Indicative, Start and End point to be confirmed by Engineer on site.


KEY
 Proposed works location.
Approximate works area: 350m²
Surfacing Material: DBM

Sunderland City Council

Transport and Infrastructure,
City Development,
Plater Way
City Hall
Sunderland
SR1 3AA
Telephone: 0191 520 5555
Web: www.sunderland.gov.uk

PROJECT		
HIGHWAY MAINTENANCE PROGRAMME 2025/2026		
TITLE		WARD
GREYSTOKE AVENUE		ST MICHAELS
PROJECT LEADER		
G. CARR		
DRAWN BY	CHECKED BY	APPROVED BY
PE	T.Smith	T.Smith
DATE	SCALE	SHEET SIZE
08/24	1:1000	A4
DRAWING No.		REVISION
10/HM/202526/096		0

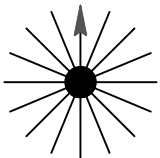NORTH

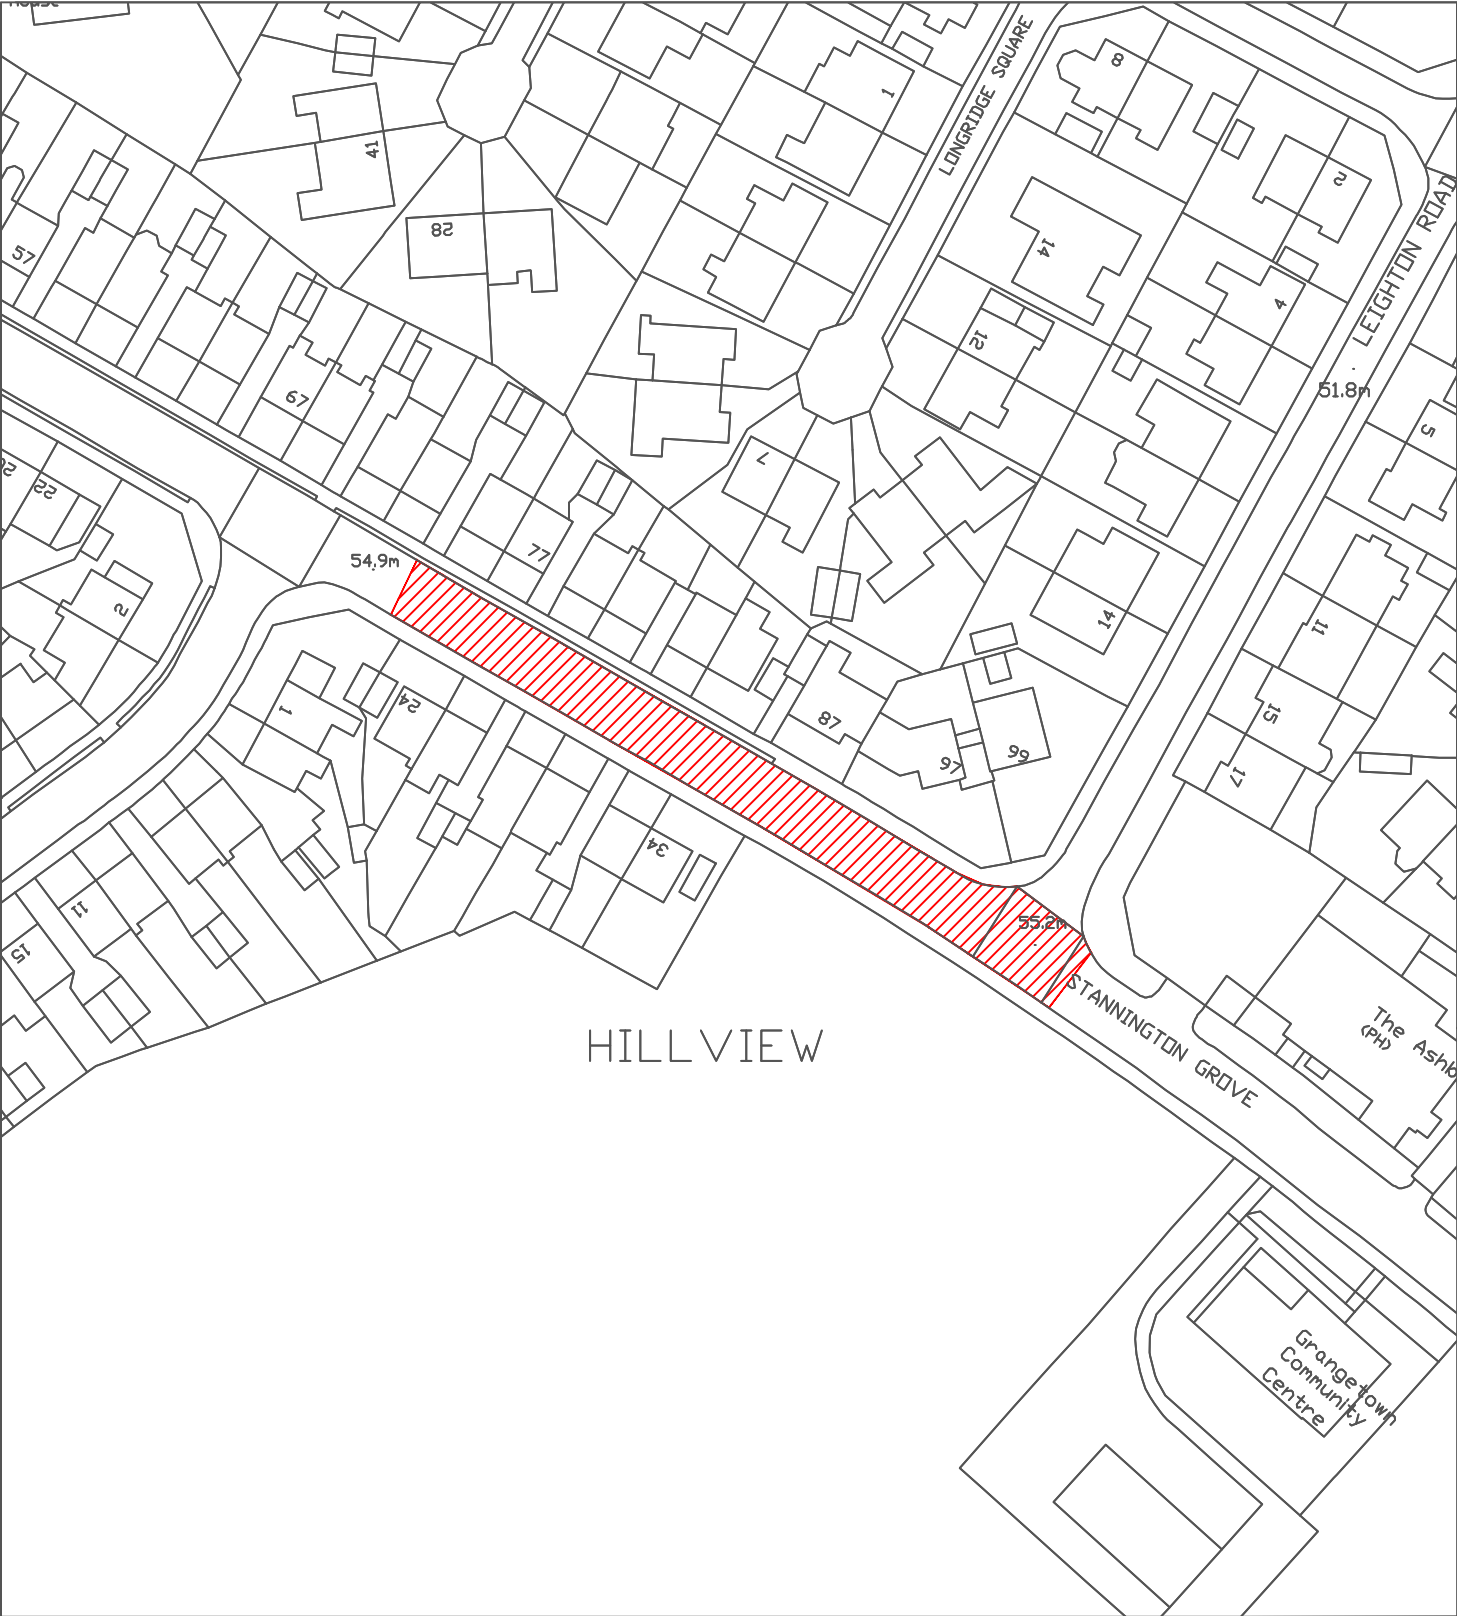
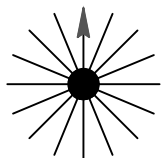


Reproduced from the Ordnance Survey mapping with the permission of the Controller of Her Majesty's Stationary Office © Crown Copyright. Unauthorised reproduction infringes Crown Copyright and may lead to prosecution or civil proceedings.
City of Sunderland. Licence No. 100018385. Date: 2024

*All Dimensions shown are Indicative, Start and End point to be confirmed by Engineer on site.

KEY

 Proposed works location.
Approximate works area: 850m²
Surfacing Material: DBM


Sunderland City Council Transport and Infrastructure, City Development, Plater Way City Hall Sunderland SR1 3AA Telephone: 0191 520 5555 Web: www.sunderland.gov.uk	PROJECT				HIGHWAY MAINTENANCE PROGRAMME 2025/2026			
	TITLE			WARD				
	STANNINGTON GROVE			ST MICHAELS				
	PROJECT LEADER				NORTH 			
	DRAWN BY		CHECKED BY				APPROVED BY	
	PE		T.Smith				T.Smith	
	DATE		SCALE				SHEET SIZE	
	08/24		1:1000				A4	
DRAWING No.			10/HM/202526/097		REVISION			
			0					




Reproduced from the Ordnance Survey mapping with the permission of the Controller of Her Majesty's Stationary Office © Crown Copyright. Unauthorised reproduction infringes Crown Copyright and may lead to prosecution or civil proceedings.
City of Sunderland. Licence No. 100018385. Date: 2024

*All Dimensions shown are Indicative,
Start and End point to be confirmed by
Engineer on site.

KEY
 Proposed works location.
Approximate works area:200m²
Surfacing Material: DBM

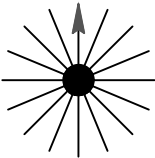Sunderland City Council Transport and Infrastructure, City Development, Plater Way City Hall Sunderland SR1 3AA Telephone: 0191 520 5555 Web: www.sunderland.gov.uk	PROJECT HIGHWAY MAINTENANCE PROGRAMME 2025/2026		
	TITLE STANNINGTON GROVE		WARD ST MICHAELS
	PROJECT LEADER G. CARR		NORTH 
	DRAWN BY PE	CHECKED BY T.Smith	
	DATE 08/24	SCALE 1:1000	
	DRAWING No. 10/HM/202526/098		
APPROVED BY T.Smith		SHEET SIZE A4	
		REVISION 0	

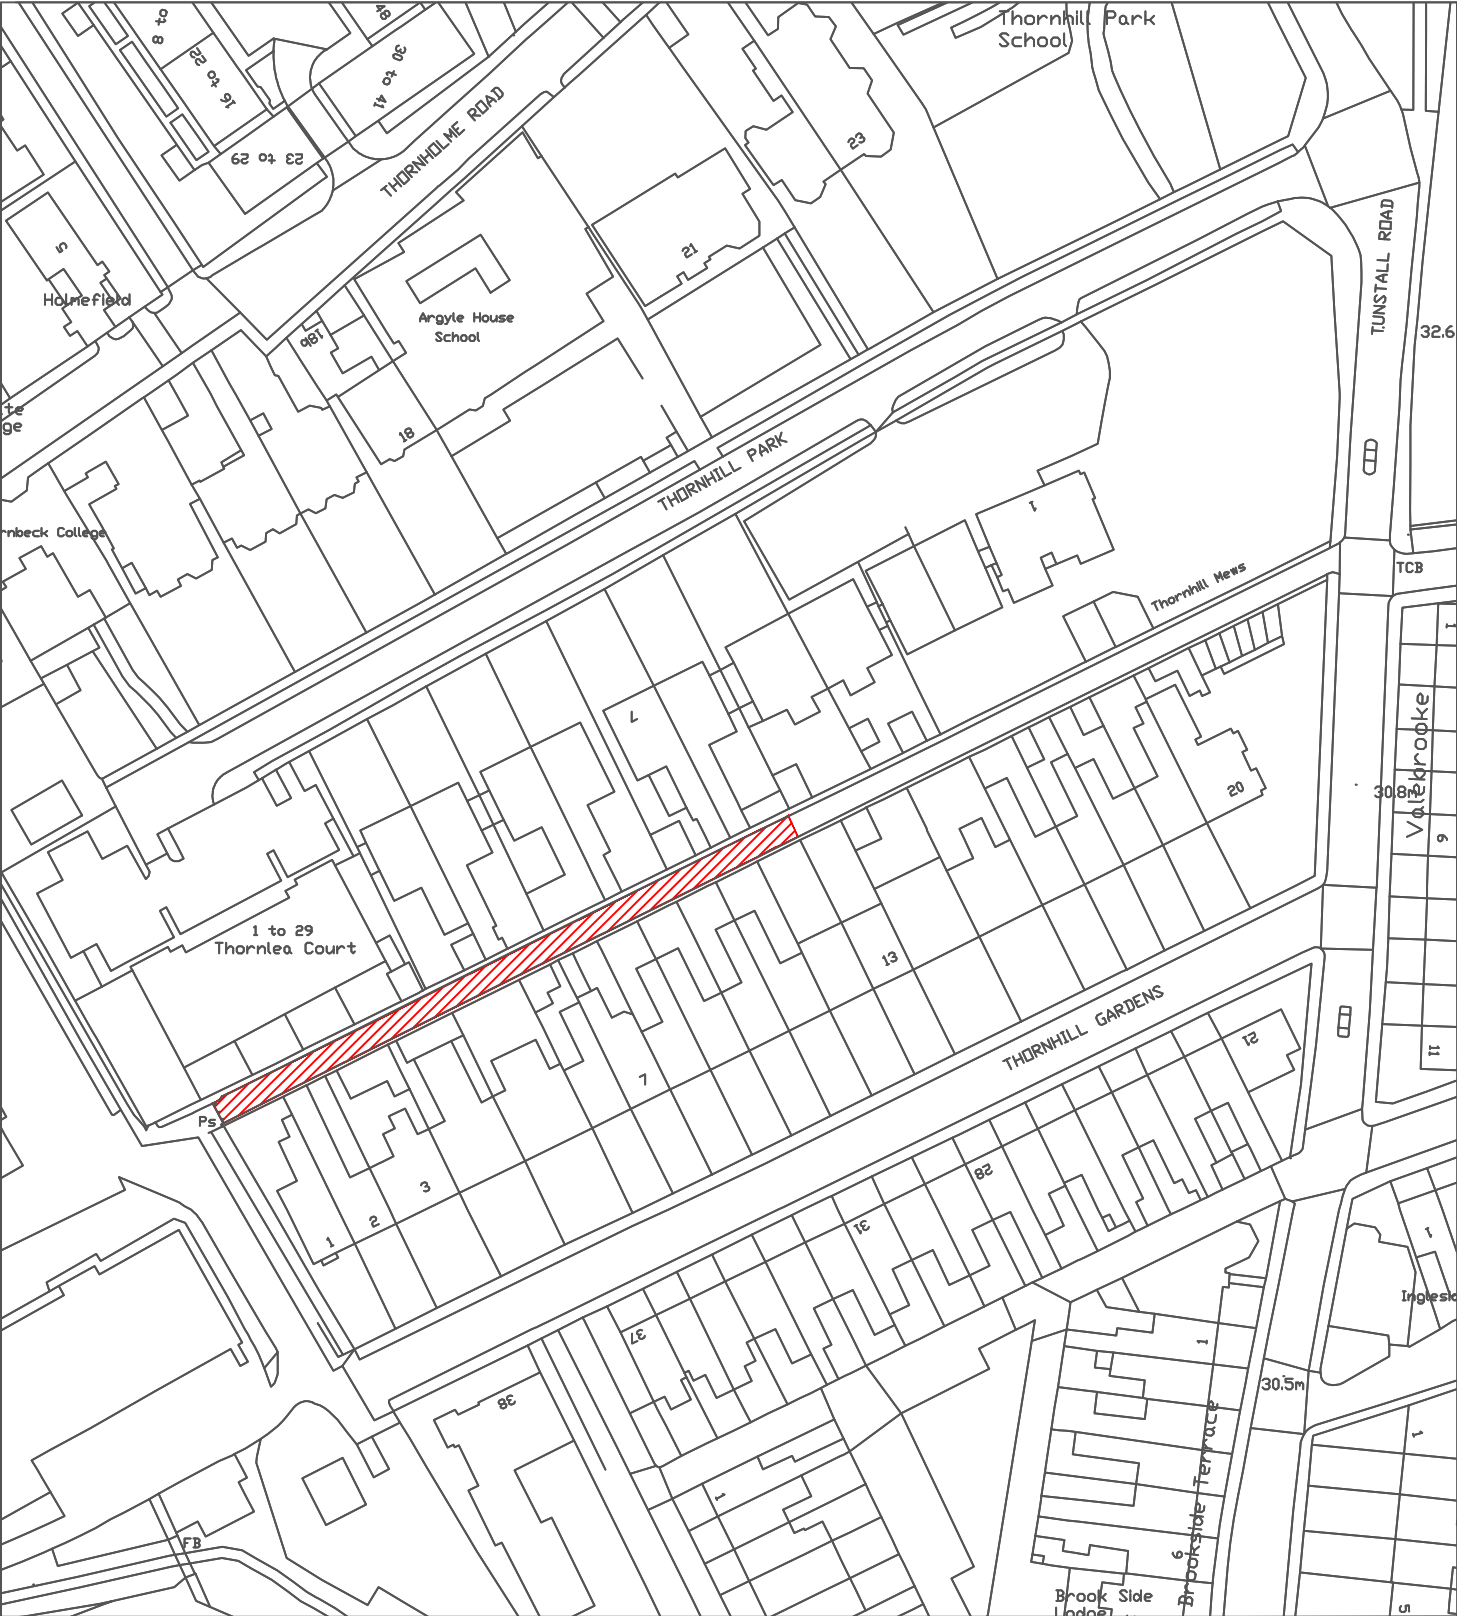


Reproduced from the Ordnance Survey mapping with the permission of the Controller of Her Majesty's Stationary Office © Crown Copyright. Unauthorised reproduction infringes Crown Copyright and may lead to prosecution or civil proceedings.
City of Sunderland. Licence No. 100018385. Date: 2024

*All Dimensions shown are Indicative, Start and End point to be confirmed by Engineer on site.

KEY

 Proposed works location.
Approximate works area: 410m²
Surfacing Material: DBM

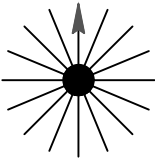Sunderland City Council Transport and Infrastructure, City Development, Plater Way City Hall Sunderland SR1 3AA Telephone: 0191 520 5555 Web: www.sunderland.gov.uk	PROJECT HIGHWAY MAINTENANCE PROGRAMME 2025/2026		
	TITLE THORNHILL GARDENS NORTH BACK		WARD ST MICHAELS
	PROJECT LEADER G. CARR		NORTH 
	DRAWN BY PE	CHECKED BY T.Smith	
	DATE 02/25	SCALE 1:1250	
	DRAWING No. 10/HM/202526/099		
APPROVED BY T.Smith		SHEET SIZE A4	
		REVISION 0	



Reproduced from the Ordnance Survey mapping with the permission of the Controller of Her Majesty's Stationary Office © Crown Copyright. Unauthorised reproduction infringes Crown Copyright and may lead to prosecution or civil proceedings.
City of Sunderland. Licence No. 100018385. Date: 2024

*All Dimensions shown are Indicative, Start and End point to be confirmed by Engineer on site.

KEY


Proposed works location.
Approximate works area:120m²
Surfacing Material: HRA


**Sunderland
City Council**

Transport and Infrastructure,
City Development,
Plater Way
City Hall
Sunderland
SR1 3AA
Telephone: 0191 520 5555
Web: www.sunderland.gov.uk

PROJECT

HIGHWAY MAINTENANCE PROGRAMME 2025/2026

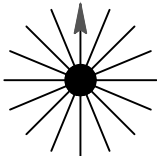TITLE			WARD			
TUNSTALL VALE			ST MICHAELS			
PROJECT LEADER			NORTH			
G. CARR						
DRAWN BY		CHECKED BY				
PE		T.Smith				
APPROVED BY		T.Smith				
DATE		SCALE				
08/24		1:1000		SHEET SIZE		
				A4		
DRAWING No.			REVISION			
10/HM/202526/100			0			

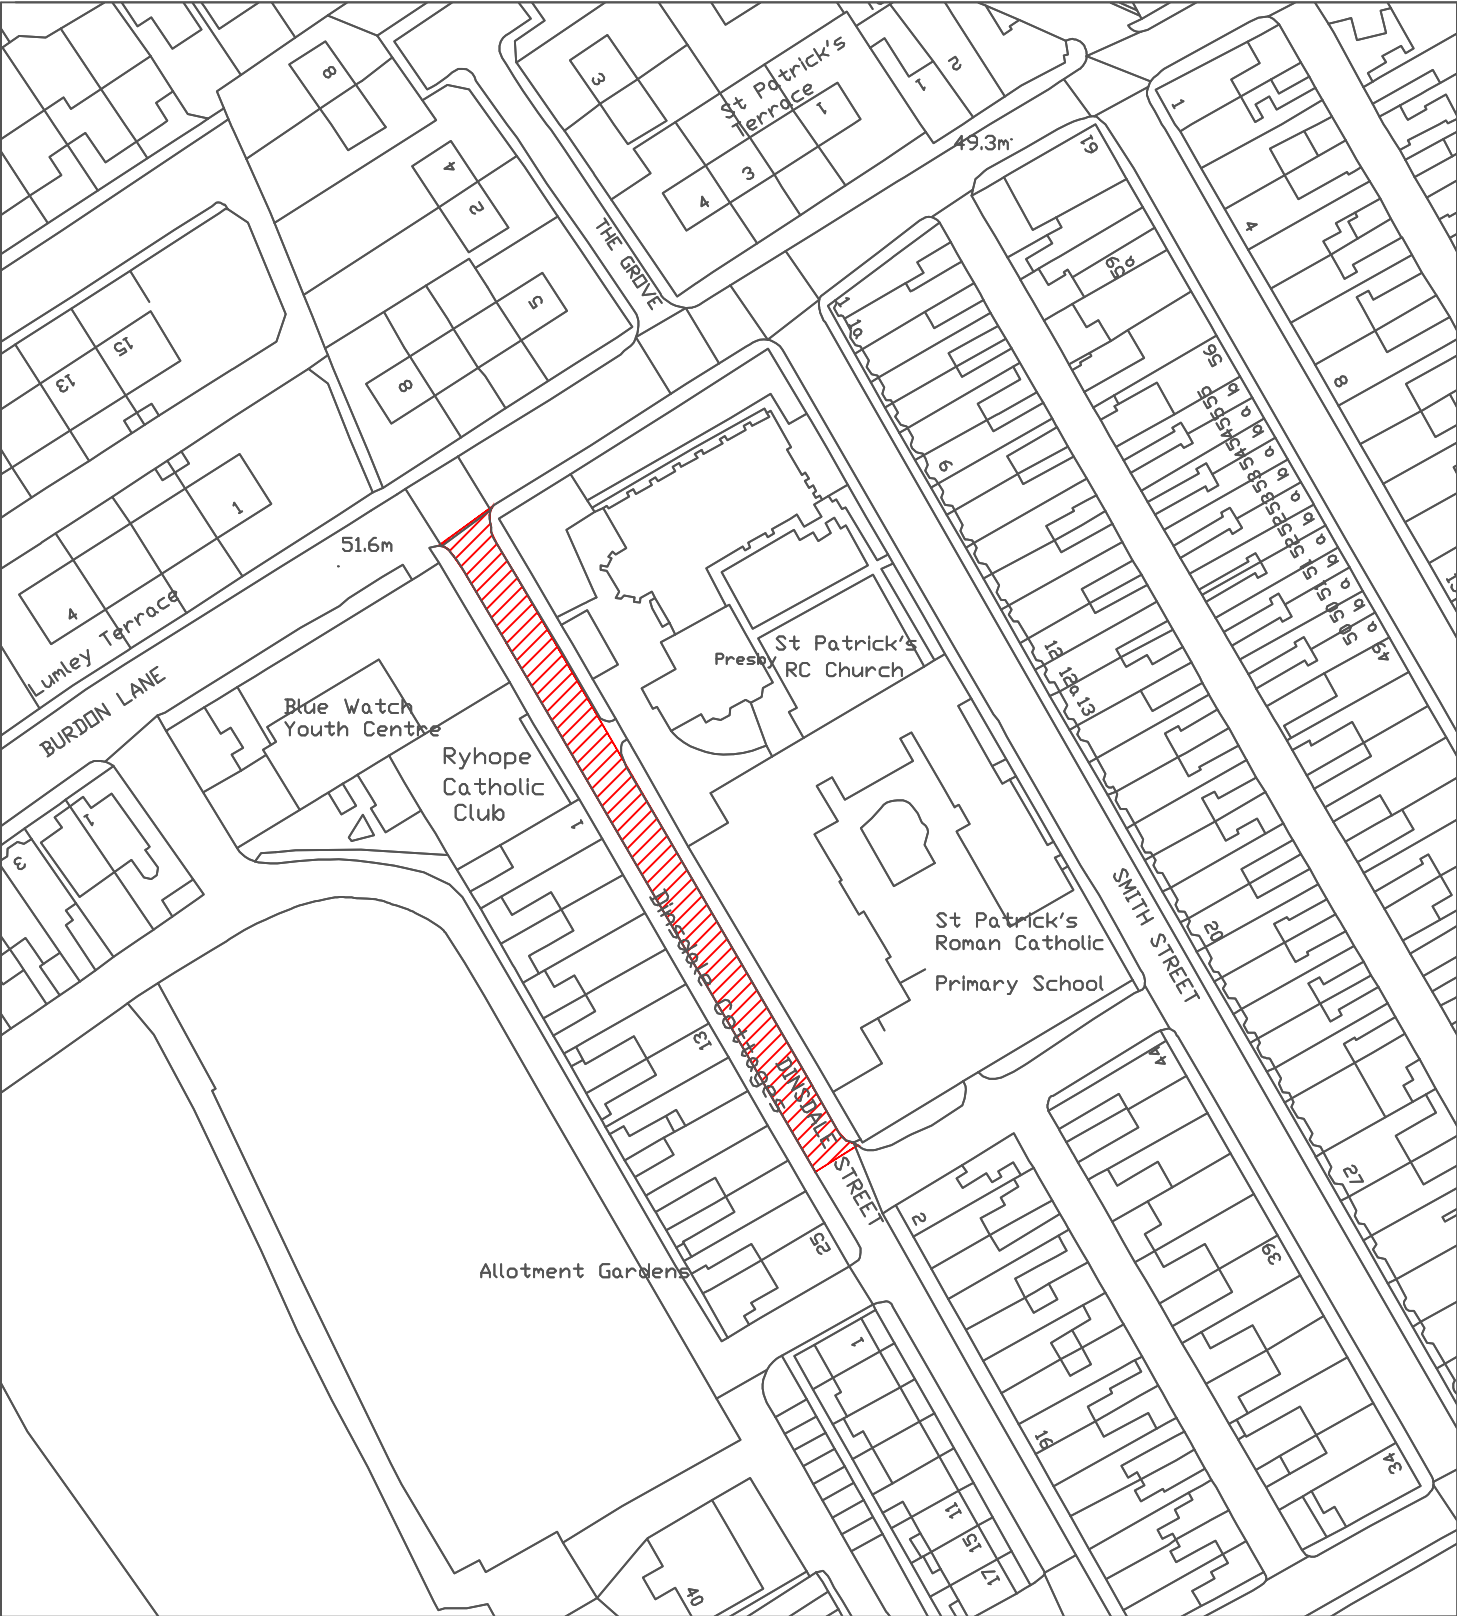

Reproduced from the Ordnance Survey mapping with the permission of the Controller of Her Majesty's Stationary Office © Crown Copyright. Unauthorised reproduction infringes Crown Copyright and may lead to prosecution or civil proceedings.
City of Sunderland. Licence No. 100018385. Date: 2024

*All Dimensions shown are Indicative,
Start and End point to be confirmed by
Engineer on site.

KEY

 Proposed works location.
Approximate works area: 540m²
Surfacing Material: 40mm DBM

Sunderland City Council Transport and Infrastructure, City Development, Plater Way City Hall Sunderland SR1 3AA Telephone: 0191 520 5555 Web: www.sunderland.gov.uk	PROJECT		
	HIGHWAY MAINTENANCE PROGRAMME 2025/2026		
	TITLE		WARD
	DINSDALE STREET		RYHOPE
	PROJECT LEADER		
	G. CARR		
DRAWN BY		CHECKED BY	APPROVED BY
PE		T.Smith	T.Smith
DATE		SCALE	SHEET SIZE
11/24		1:1000	A4
DRAWING No.		REVISION	
10/HM/202526/101		0	

NORTH

