

Highway Maintenance Programme 2025 / 2026 West Area



Sunderland City Council


Highways Asset Management,
Transport and Infrastructure,
City Hall,
Plater Way,
Sunderland.
SR1 3AA


WEST MAINTENANCE SCHEMES 2025 - 2026

WEST

24) MELDON ROAD
25) WITHDRAWN
26) C511 HYLTON ROAD
27) FRONT ROAD
28) PALLION NEW ROAD
29) FORDFIELD ROAD PHASE 1
30) FORDFIELD ROAD PHASE 2
31) GREENWOOD ROAD
32) COMPLETED
33) MICKLETON GARDENS
34) PORTSLADE ROAD
35) PRESTHOPE ROAD
168) ETTTRICK GROVE
169) HORSHAM GARDENS
170) MOUNT ROAD (NEAR PENDLE GREEN)
171) MOUNT ROAD (OPP SCHOOL)
172) WOODVILLE CRESCENT
173) BROOKLAND ROAD - WESTWOOD STREET - REAR
174) FELSTEAD CRESCENT (10 TO 32)
175) HELMSDALE ROAD (38 TO 52)
176) MIDMOOR ROAD
177) ST. LUKES ROAD
178) WARENNES STREET- PLANTATION ROAD - REAR
179) GARTLAND ROAD – (NEAR JUNCTION GREENWOOD ROAD)
180) GREENWOOD ROAD (GARDINER ROAD TO GALASHIELS ROAD)
181) KINGSWOOD GROVE
182) SWINDON ROAD (SOMERSET ROAD JUNCTION)
183) TANFIELD ROAD (84 TO 92)
184) THANET ROAD (O/S NO.8)
185) TOWNSEND ROAD
186) GEORGE STREET WEST
187) HAWTHORN AVENUE -PHASE 2

188) HILL STREET
189) MARGATE STREET (REAR)
190) PARK AVENUE (NO.8)
191) QUARRY ROAD
192) SEAHAM STREET
193) VICARAGE ROAD
194) C513 - WARWICK TERRACE - FOOTWAY (PART)
195) DAWSON TERRACE
196) C511 - HYLTON ROAD (O/S 656) TO PEASEMORE JUNCTION
197) HYLTON WALK (7 TO 16)
198) PALMSTEAD ROAD (51 TO 53)
199) ALLENDALE ROAD
200) ALDENHAM ROAD (PART)
201) BRIDLE PATH (PART)
202) A690 DURHAM ROAD
203) FARRINGTON AVENUE

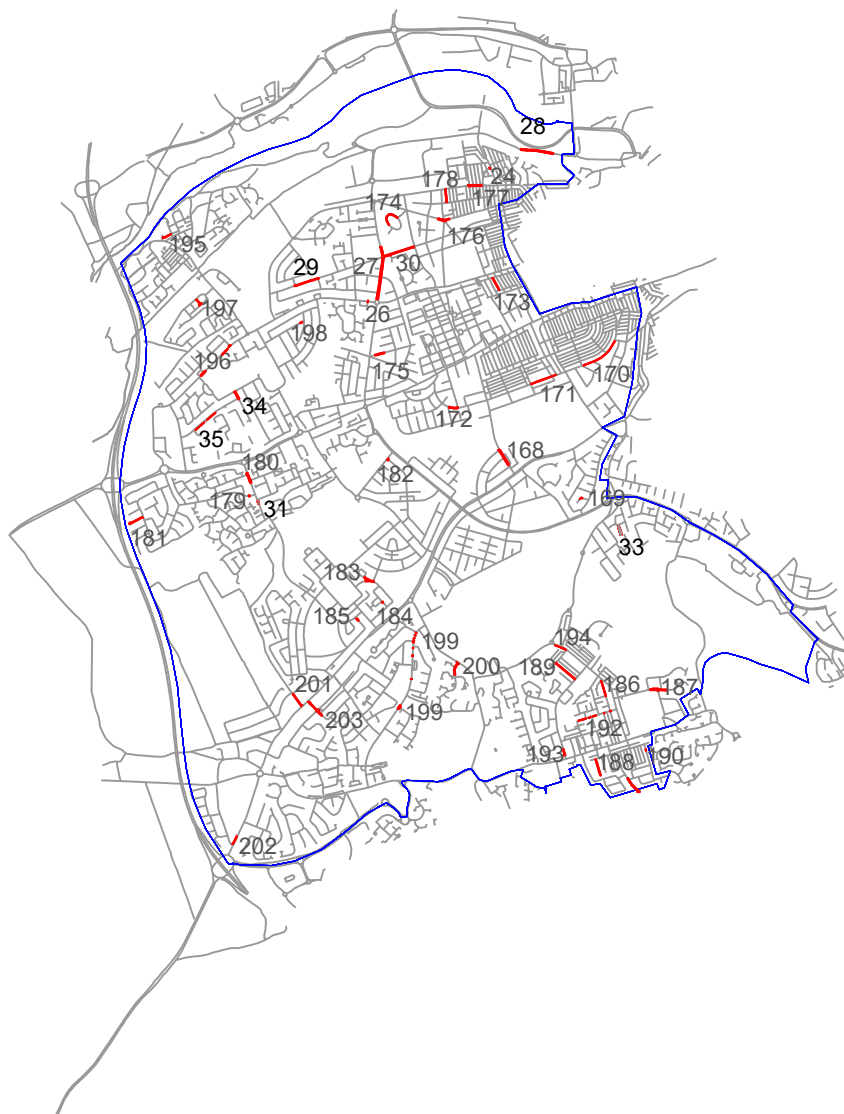

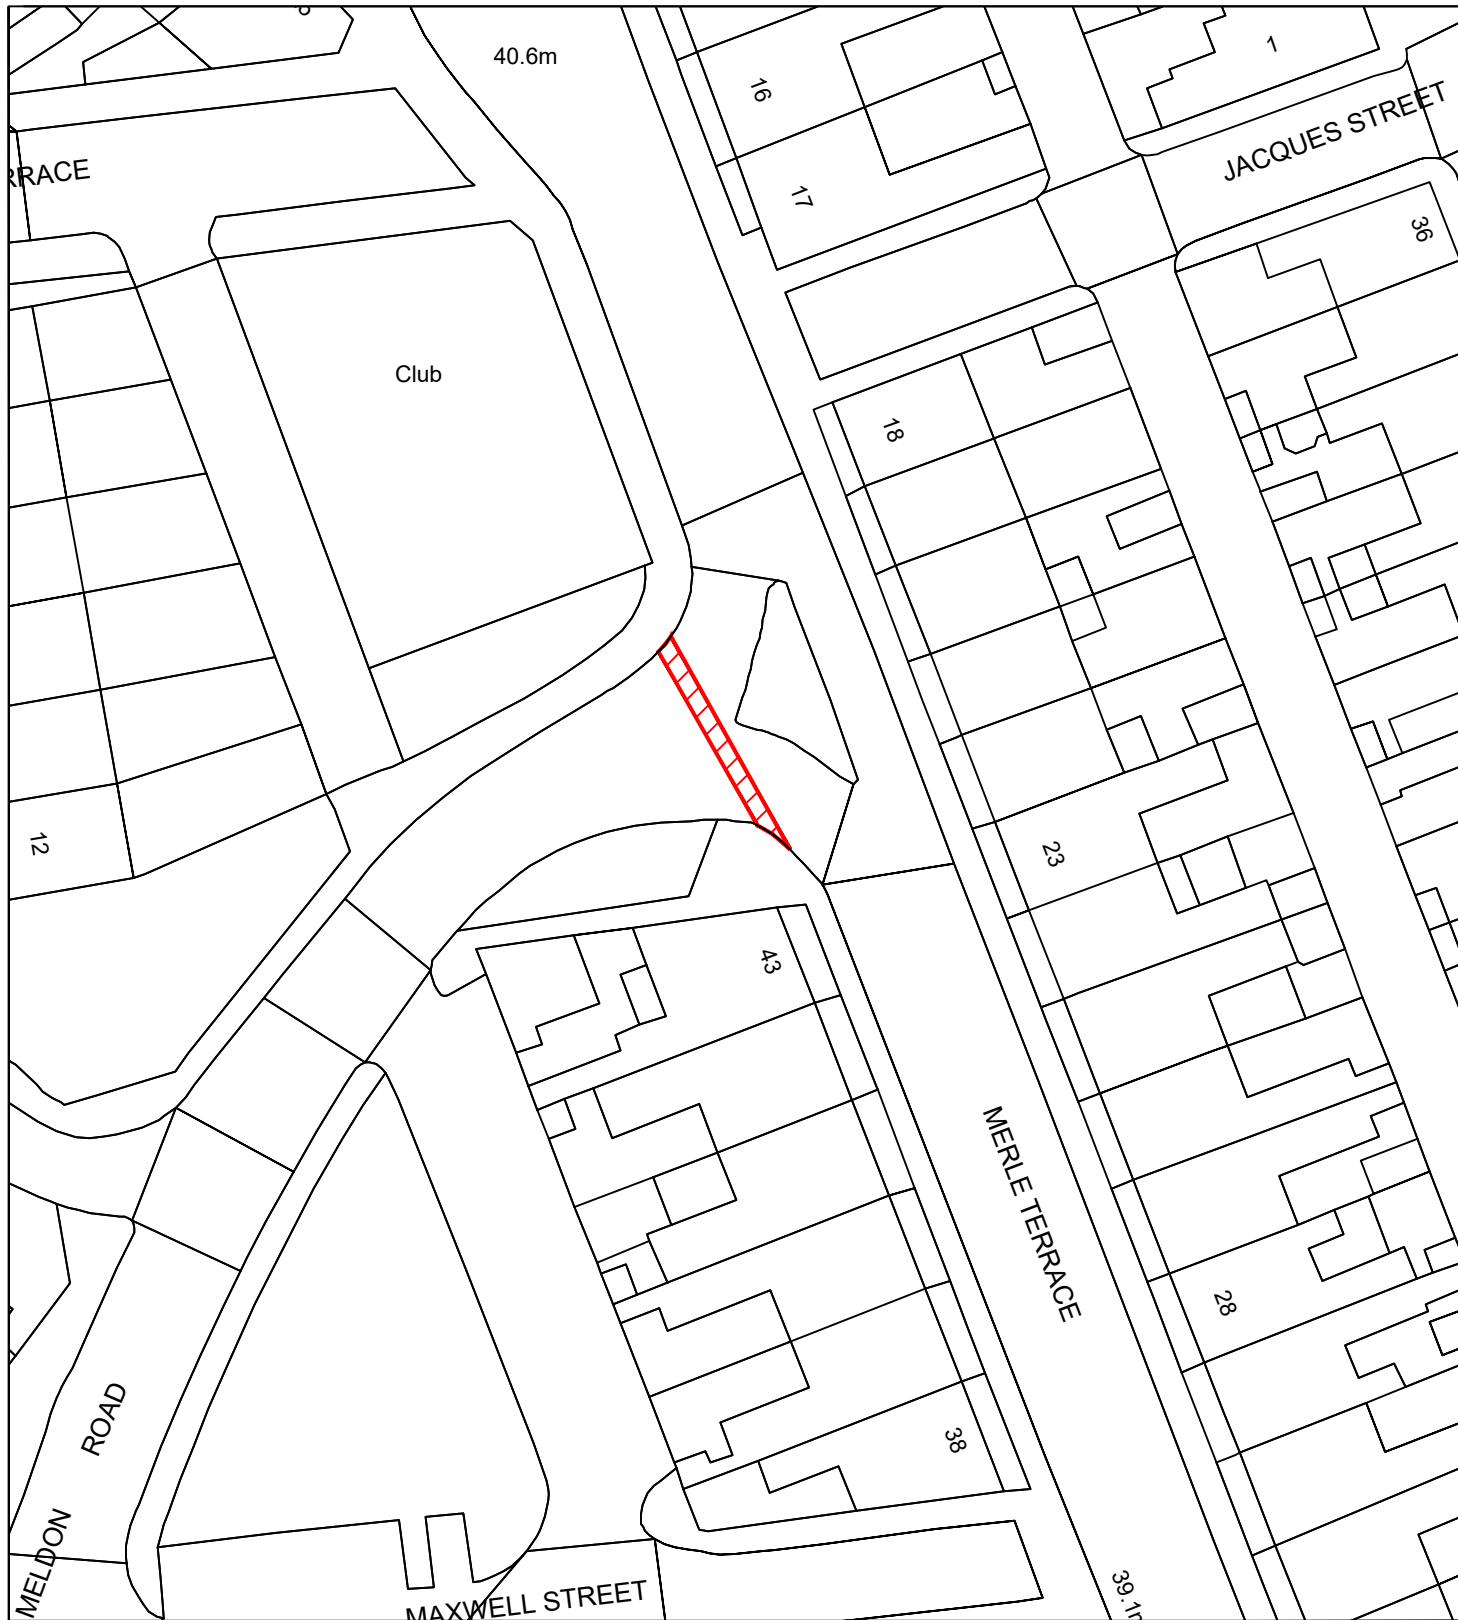

Reproduced from the Ordnance Survey mapping with the permission of the Controller of Her Majesty's Stationary Office © Crown Copyright. Unauthorised reproduction infringes Crown Copyright and may lead to prosecution or civil proceedings.
City of Sunderland. Licence No. 100018385. Date: 2025

***All Dimensions shown are Indicative,
Start and End point to be confirmed by
Engineer on site.**

KEY



Proposed works location.
Approximate works area: 30m²
Surfacing Material: DBM

Sunderland City Council

Transport and Infrastructure,
Economy and Place
Plater Way
City Hall
Sunderland
SR1 3AA
Telephone: 0191 520 5555
Web: www.sunderland.gov.uk

PROJECT

HIGHWAY MAINTENANCE PROGRAMME 2025/2026

TITLE

MELDON ROAD

WARD

PALLION

PROJECT LEADER

G. CARR

NORTH

DRAWN BY

PE

CHECKED BY

T.Smith

APPROVED BY

T.Smith

DATE

02/2022

SCALE

1:500

SHEET SIZE


A4


DRAWING No.

10/HM/202526/024

REVISION

0

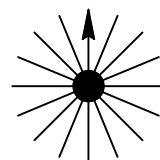

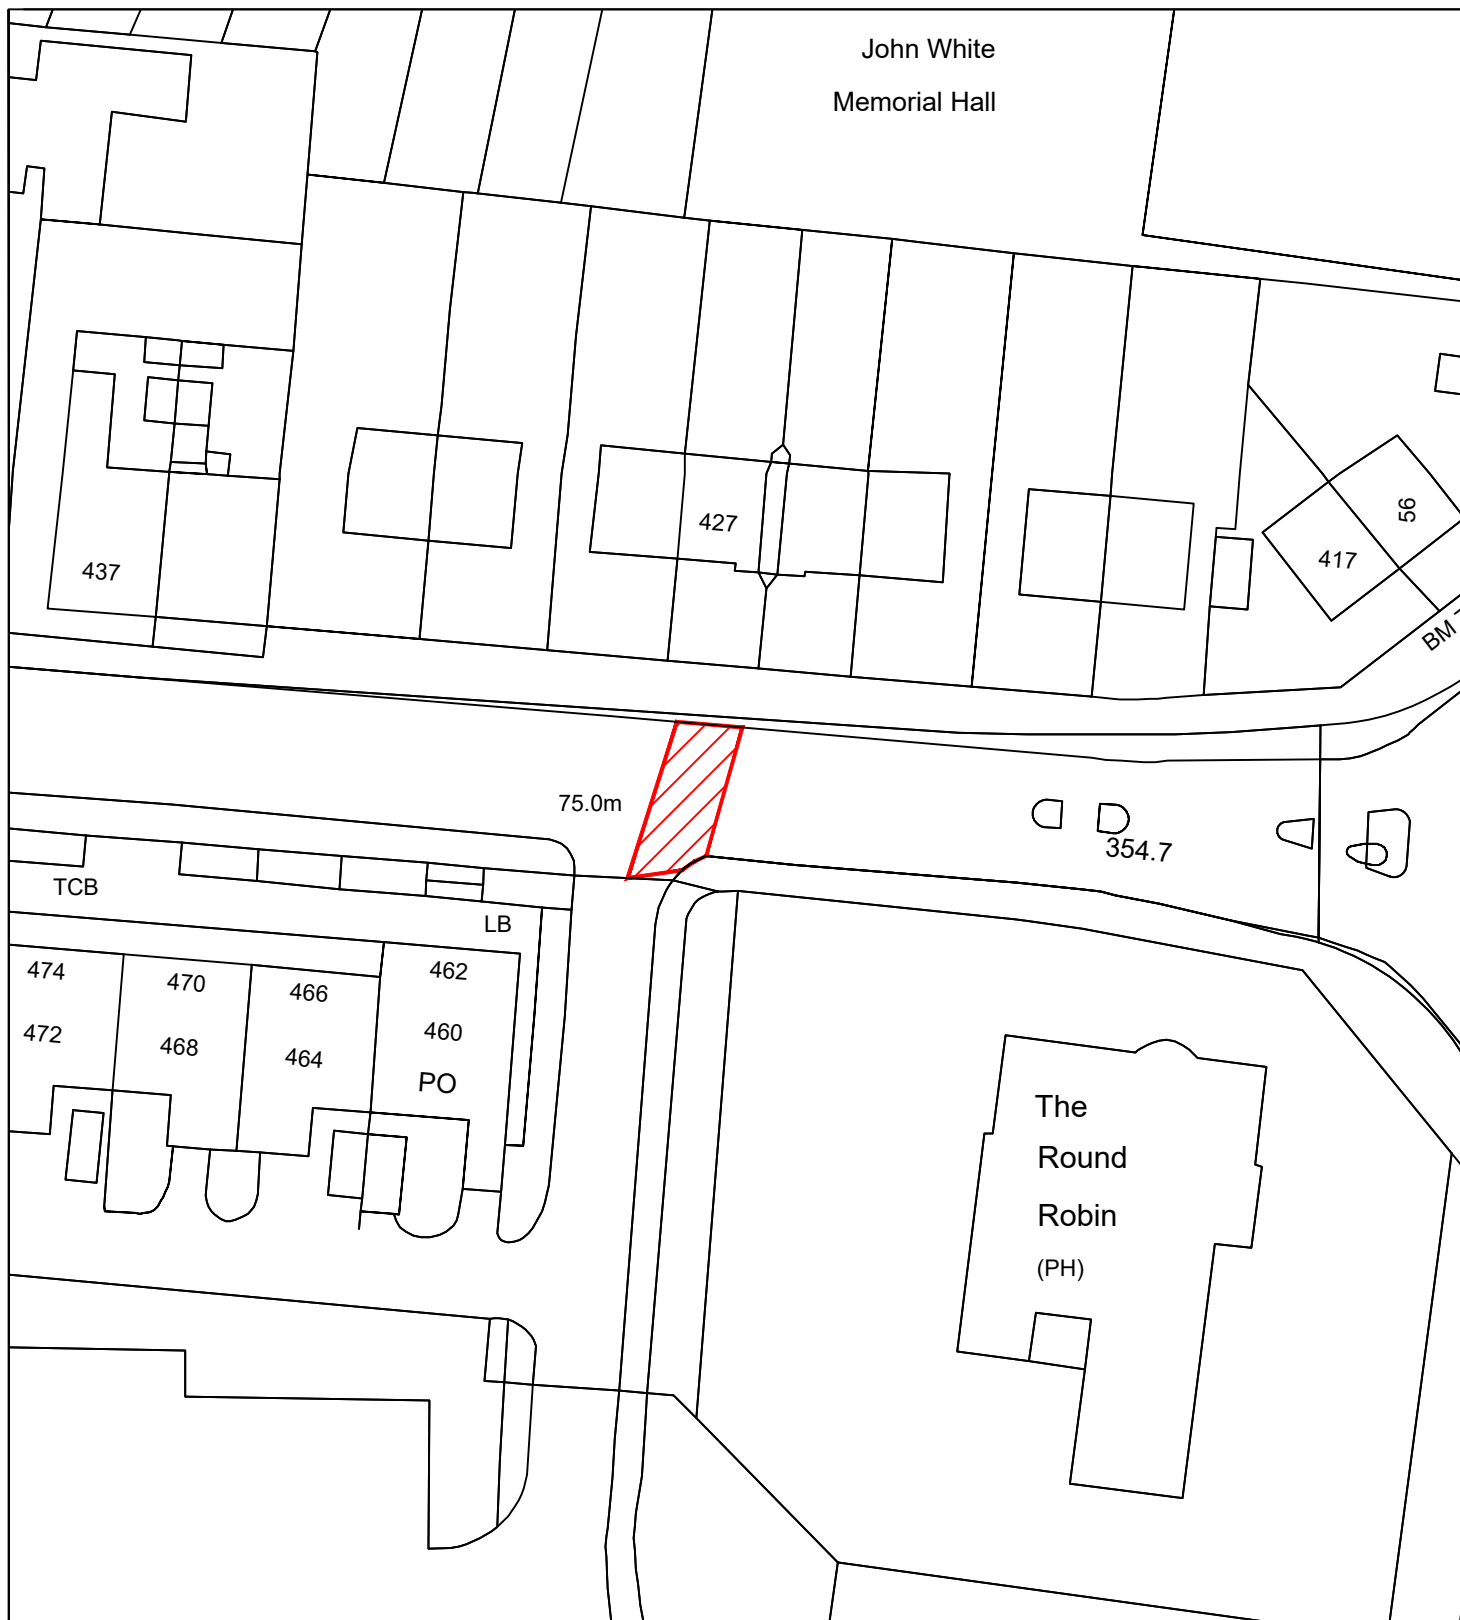

Reproduced from the Ordnance Survey mapping with the permission of the Controller of Her Majesty's Stationary Office © Crown Copyright. Unauthorised reproduction infringes Crown Copyright and may lead to prosecution or civil proceedings.
City of Sunderland. Licence No. 100018385. Date: 2025

***All Dimensions shown are Indicative,
Start and End point to be confirmed by
Engineer on site.**

KEY

 Proposed works location.
Approximate works area: 45m²
Surfacing Material: DBM

Sunderland City Council

Transport and Infrastructure,
Economy and Place
Plater Way
City Hall
Sunderland
SR1 3AA
Telephone: 0191 520 5555
Web: www.sunderland.gov.uk

PROJECT

HIGHWAY MAINTENANCE PROGRAMME 2025/2026

TITLE

HYLTON ROAD (O/S NO.427)

WARD

ST ANNE'S

PROJECT LEADER

G. CARR

DRAWN BY

PE

CHECKED BY

T.Smith

APPROVED BY

T.Smith

DATE

02/2022

SCALE

1:500

SHEET SIZE

A4


DRAWING No.

10/HM/202526/026

REVISION

0

NORTH

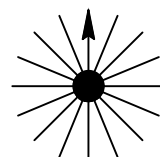



Reproduced from the Ordnance Survey mapping with the permission of the Controller of Her Majesty's Stationary Office © Crown Copyright. Unauthorised reproduction infringes Crown Copyright and may lead to prosecution or civil proceedings.
City of Sunderland. Licence No. 100018385. Date: 2025

***All Dimensions shown are Indicative,
Start and End point to be confirmed by
Engineer on site.**

KEY

 Proposed works location.
Approximate works area: 3900m²
Surfacing Material: DBM

Sunderland City Council

Transport and Infrastructure,
Economy and Place
Plater Way
City Hall
Sunderland
SR1 3AA
Telephone: 0191 520 5555
Web: www.sunderland.gov.uk

PROJECT

HIGHWAY MAINTENANCE PROGRAMME 2025/2026

TITLE

FRONT ROAD

WARD

PALLION

PROJECT LEADER

G. CARR

NORTH

DRAWN BY

PE

CHECKED BY

T.Smith

APPROVED BY

T.Smith

DATE

01/2021

SCALE

1:500

SHEET SIZE


A4

DRAWING No.

10/HM/202526/027

REVISION

0

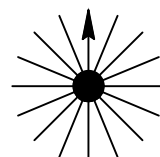



**Sunderland
City Council**

Infrastructure and Transportation,
City Development,
Plater Way
City Hall
Sunderland
SR1 3AA
Telephone: 0191 520 5555
Web: www.sunderland.gov.uk

PROJECT

HIGHWAY MAINTENANCE PROGRAMME 2025/2026

TITLE

PALLION NEW ROAD

WARD

PALLION

PROJECT LEADER

G. CARR

DRAWN BY

PE

CHECKED BY

T.Smith

APPROVED BY

-

DATE

12/2023

SCALE

1:1000

SHEET SIZE

A4


DRAWING No.

10/HM/202526/028

REVISION

0

NORTH

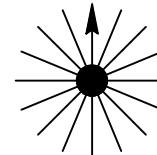

KEY



Proposed works location.
Approximate works area: 1835m²
Surfacing Material: DBM

***All Dimensions shown are Indicative,
Start and End point to be confirmed by
Engineer on site.**

Reproduced from the Ordnance Survey mapping with the permission
of the Controller of Her Majesty's Stationary Office © Crown
Copyright. Unauthorised reproduction infringes Crown Copyright and
may lead to prosecution or civil proceedings.
City of Sunderland. Licence No. 100018385. Date: 2020



Reproduced from the Ordnance Survey mapping with the permission of the Controller of Her Majesty's Stationary Office © Crown Copyright. Unauthorised reproduction infringes Crown Copyright and may lead to prosecution or civil proceedings.
City of Sunderland. Licence No. 100018385. Date: 2025

***All Dimensions shown are Indicative,
Start and End point to be confirmed by
Engineer on site.**

KEY

 Proposed works location.
Approximate works area: 1700m²
Surfacing Material: DBM

Sunderland City Council

Transport and Infrastructure,
Economy and Place
Plater Way
City Hall
Sunderland
SR1 3AA
Telephone: 0191 520 5555
Web: www.sunderland.gov.uk

PROJECT

HIGHWAY MAINTENANCE PROGRAMME 2025/2026

TITLE

FORDFIELD ROAD (HAVELOCK COURT -
FORDHAM)

WARD

PALLION

PROJECT LEADER

G. CARR

NORTH

DRAWN BY

PE

CHECKED BY

T.Smith

APPROVED BY

T.Smith

DATE

12/2023

SCALE

1:2000

SHEET SIZE


A4


DRAWING No.

10/HM/202526/029

REVISION

0

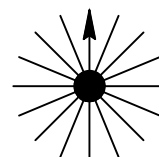

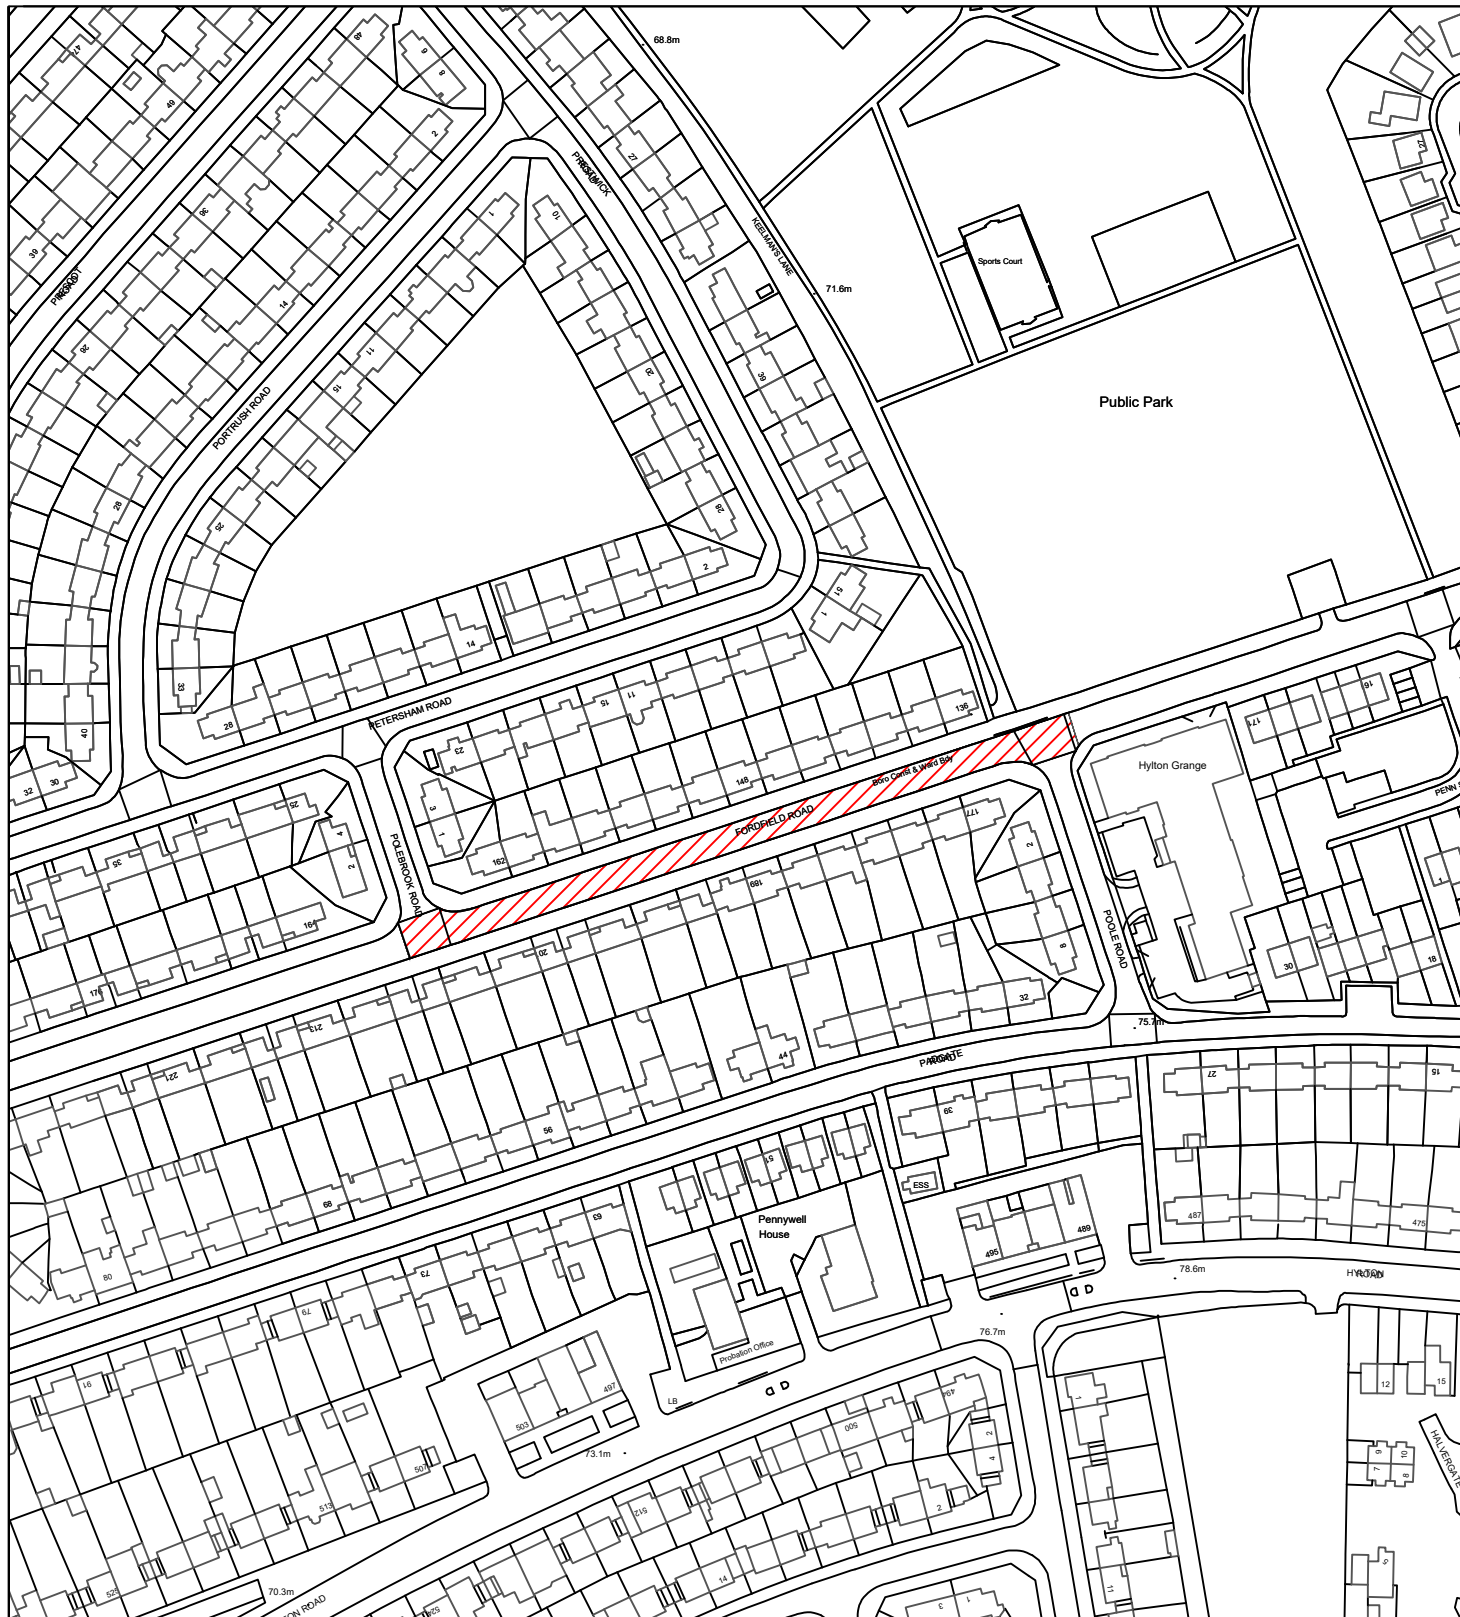

Reproduced from the Ordnance Survey mapping with the permission of the Controller of Her Majesty's Stationary Office © Crown Copyright. Unauthorised reproduction infringes Crown Copyright and may lead to prosecution or civil proceedings.
City of Sunderland. Licence No. 100018385. Date: 2025

***All Dimensions shown are Indicative,
Start and End point to be confirmed by
Engineer on site.**

KEY



Proposed works location.
Approximate works area: 1700m²
Surfacing Material: DBM

Sunderland City Council

Transport and Infrastructure,
Economy and Place
Plater Way
City Hall
Sunderland
SR1 3AA
Telephone: 0191 520 5555
Web: www.sunderland.gov.uk

PROJECT

HIGHWAY MAINTENANCE PROGRAMME 2025/2026

TITLE

**FORDFIELD ROAD (PENN SQ -
POLEBROOK)**

WARD

PALLION

PROJECT LEADER

G. CARR

NORTH

DRAWN BY

PE

CHECKED BY

T.Smith

APPROVED BY

T.Smith

DATE

12/2023

SCALE

1:2000

SHEET SIZE


A4


DRAWING No.

10/HM/202526/030

REVISION

0

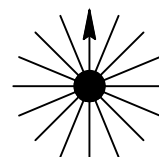

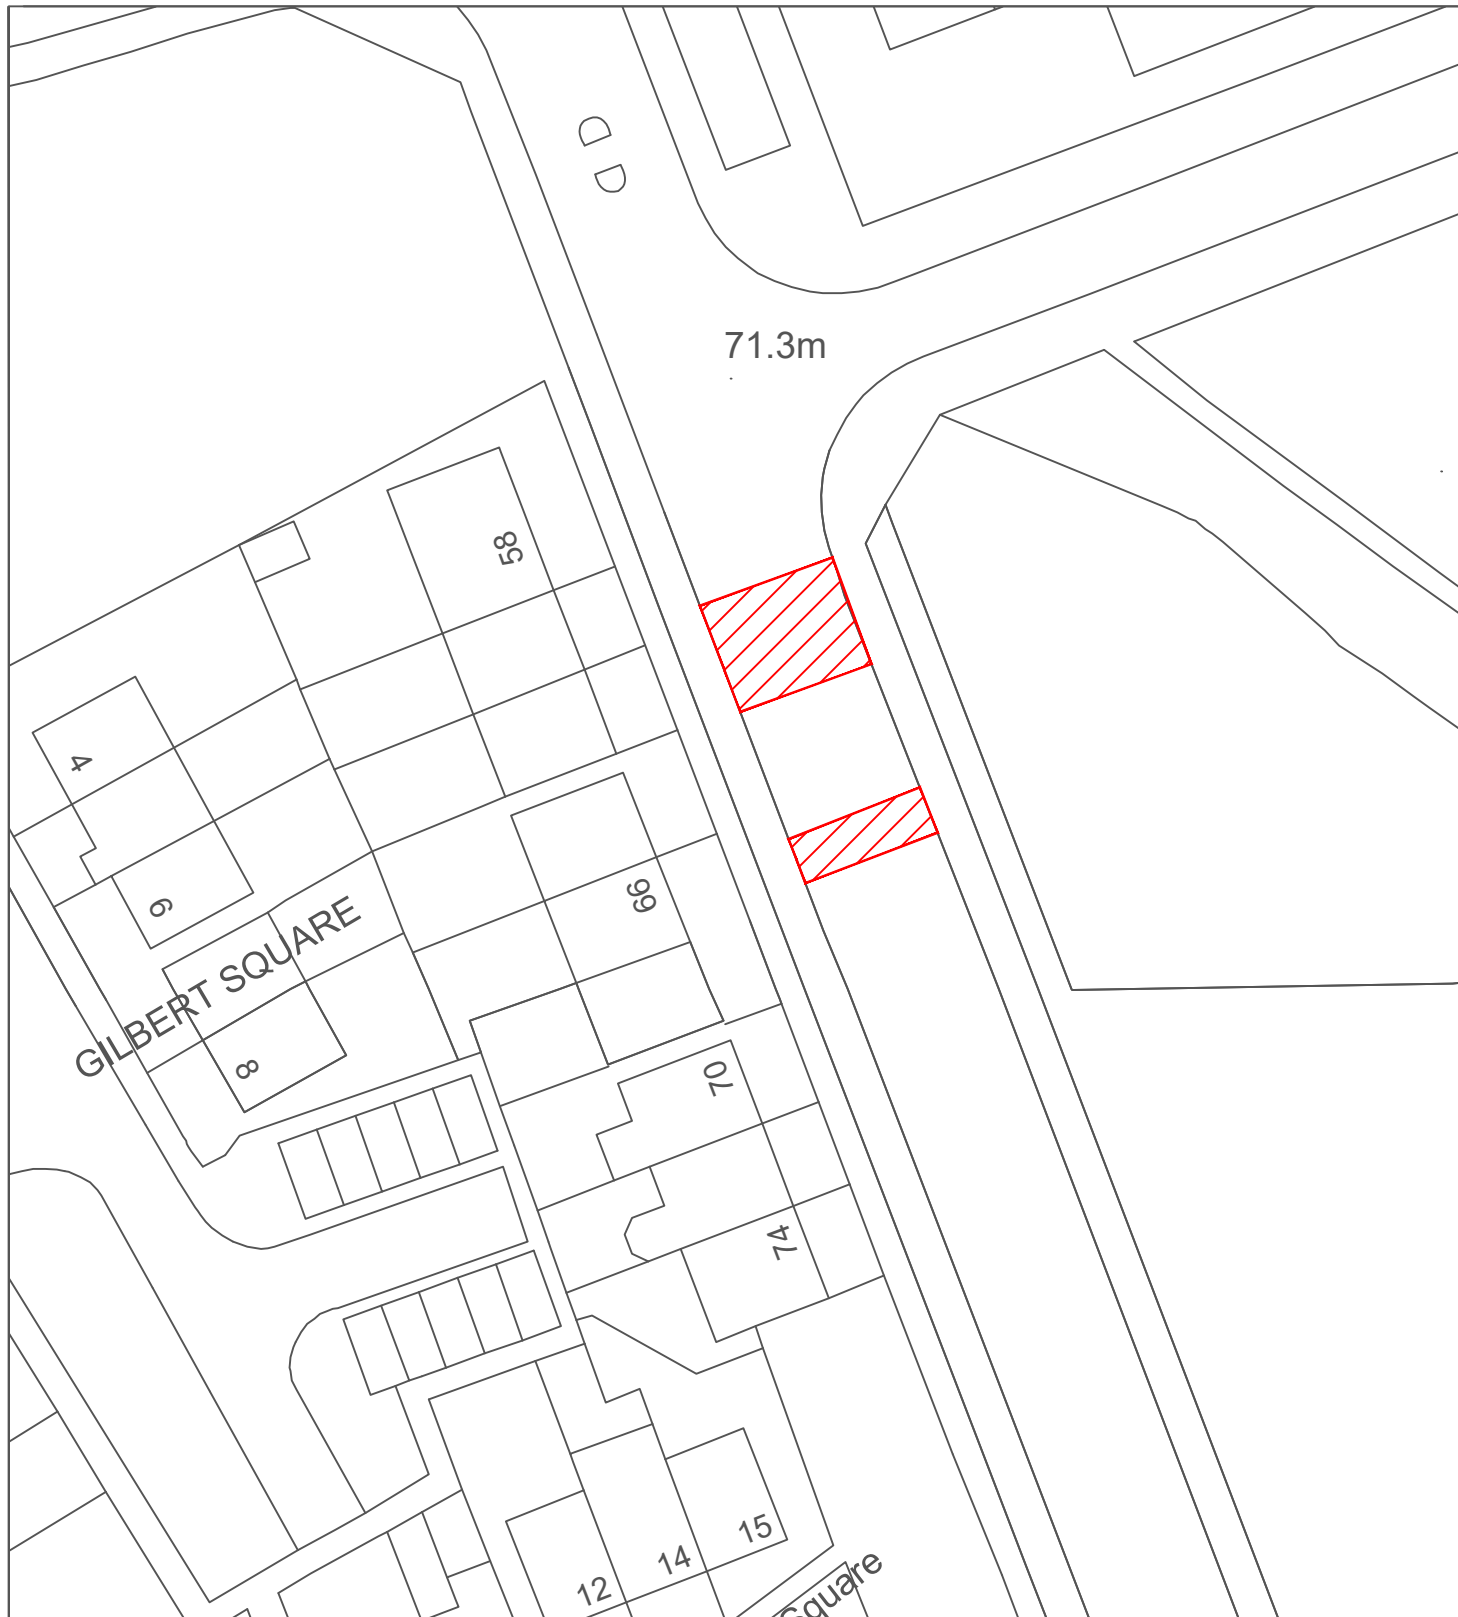

Reproduced from the Ordnance Survey mapping with the permission of the Controller of Her Majesty's Stationary Office © Crown Copyright. Unauthorised reproduction infringes Crown Copyright and may lead to prosecution or civil proceedings.
City of Sunderland. Licence No. 100018385. Date: 2025

*All Dimensions shown are Indicative,
Start and End point to be confirmed by
Engineer on site.

KEY



Proposed works location.
Approximate works area: 100m²
Surfacing Material: DBM

Sunderland City Council

Transport and Infrastructure,
Economy and Place
Plater Way
City Hall
Sunderland
SR1 3AA
Telephone: 0191 520 5555
Web: www.sunderland.gov.uk

PROJECT

HIGHWAY MAINTENANCE PROGRAMME 2025/2026

TITLE

GREENWOOD ROAD

WARD

SANDHILL

PROJECT LEADER

G. CARR

DRAWN BY

PE

CHECKED BY

T.Smith

APPROVED BY

T.Smith

DATE

05/2024

SCALE

1:500

SHEET SIZE

A4


DRAWING No.


10/HM/202526/031

REVISION

0

NORTH

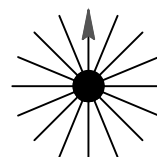

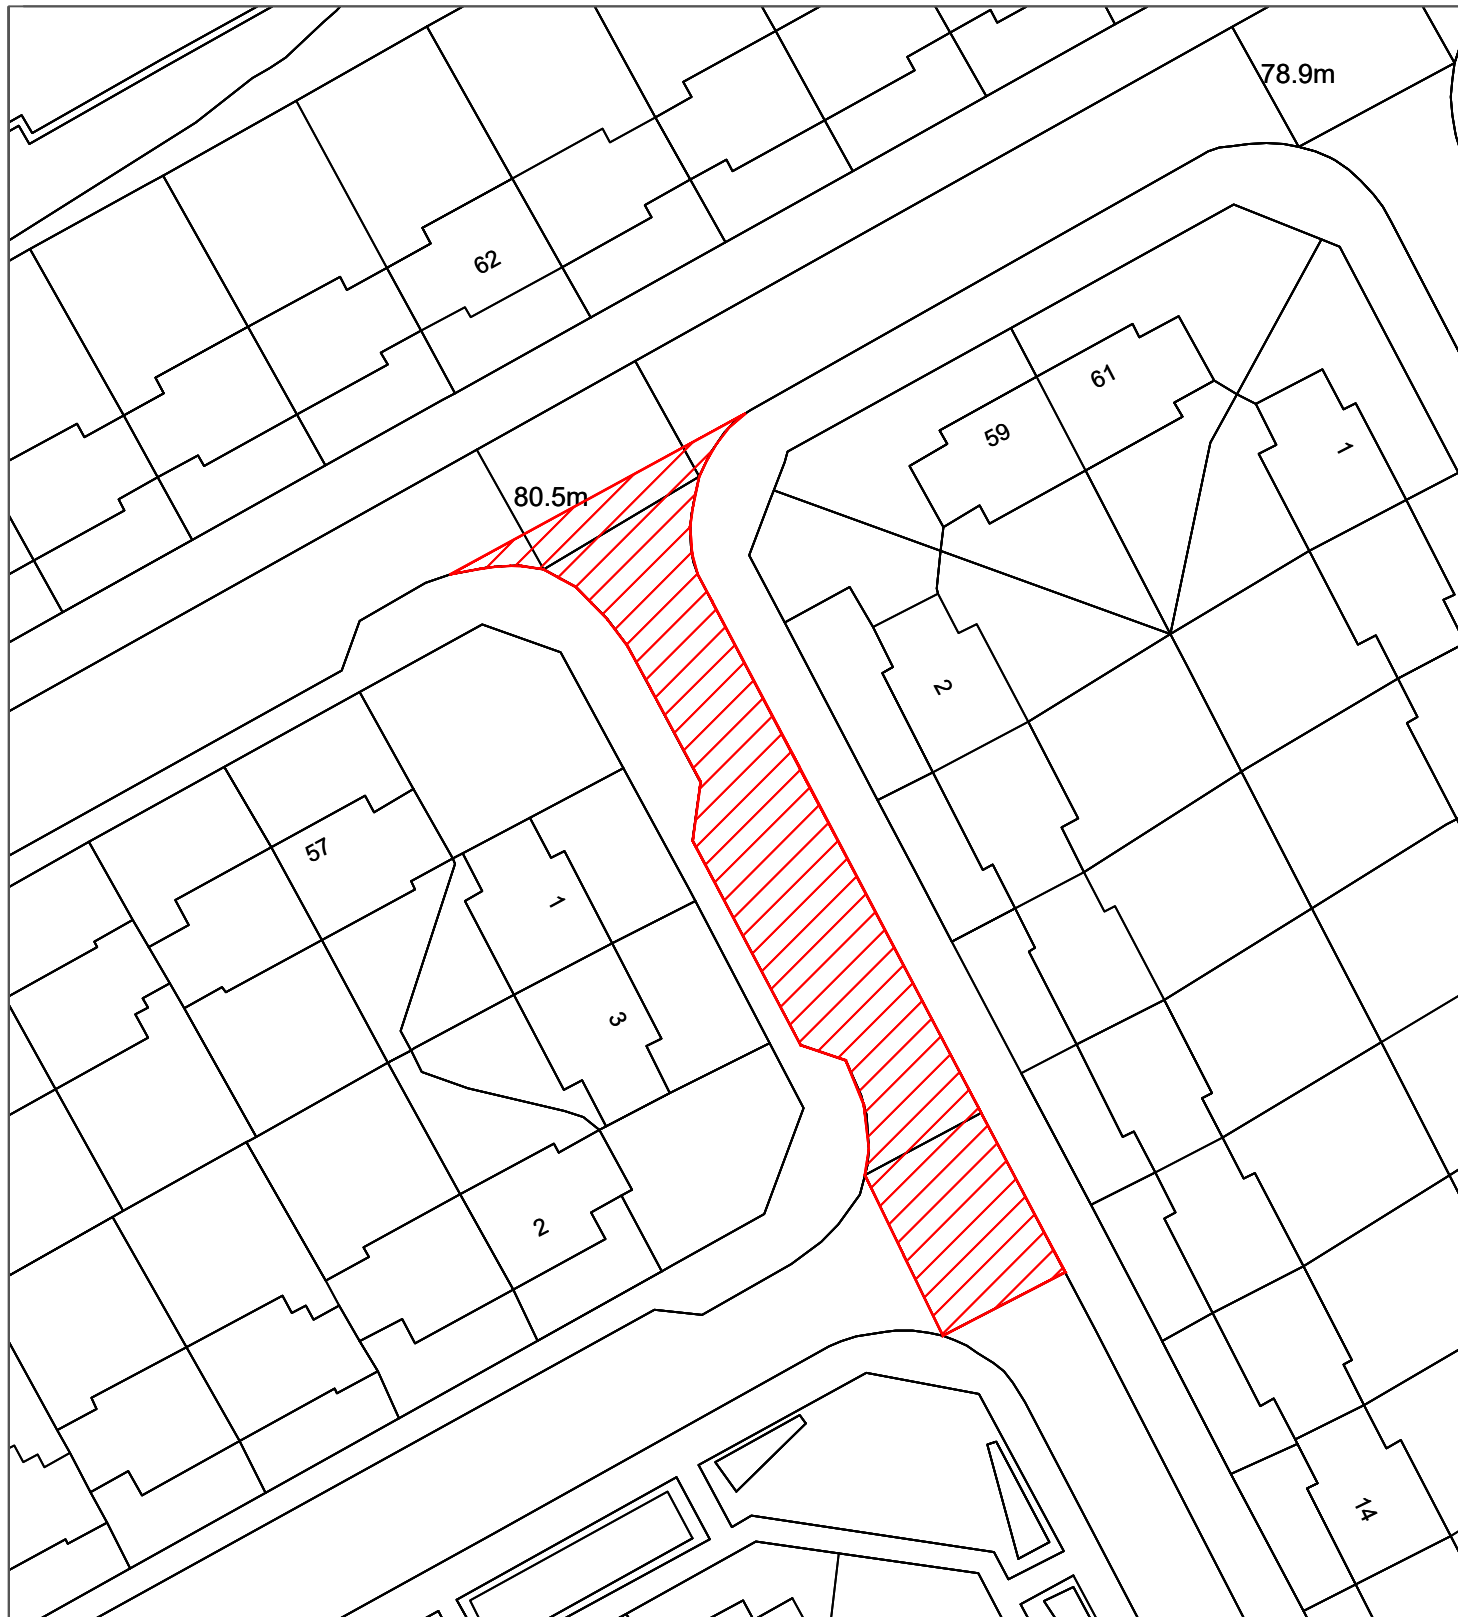

Reproduced from the Ordnance Survey mapping with the permission of the Controller of Her Majesty's Stationary Office © Crown Copyright. Unauthorised reproduction infringes Crown Copyright and may lead to prosecution or civil proceedings.
City of Sunderland. Licence No. 100018385. Date: 2025

*All Dimensions shown are Indicative,
Start and End point to be confirmed by
Engineer on site.

KEY



Proposed works location.
Approximate works area: 500m²
Surfacing Material: DBM

Sunderland City Council

Transport and Infrastructure,
Economy and Place
Plater Way
City Hall
Sunderland
SR1 3AA
Telephone: 0191 520 5555
Web: www.sunderland.gov.uk

PROJECT

HIGHWAY MAINTENANCE PROGRAMME 2025/2026

TITLE

PORTSLADE ROAD

WARD

ST ANNES

PROJECT LEADER

G. CARR

DRAWN BY

PE

CHECKED BY

T.Smith

APPROVED BY

T.Smith

DATE

01/2024

SCALE

1:500

SHEET SIZE

A4


DRAWING No.


10/HM/202526/034

REVISION

0

NORTH

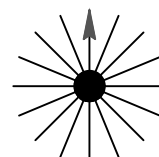

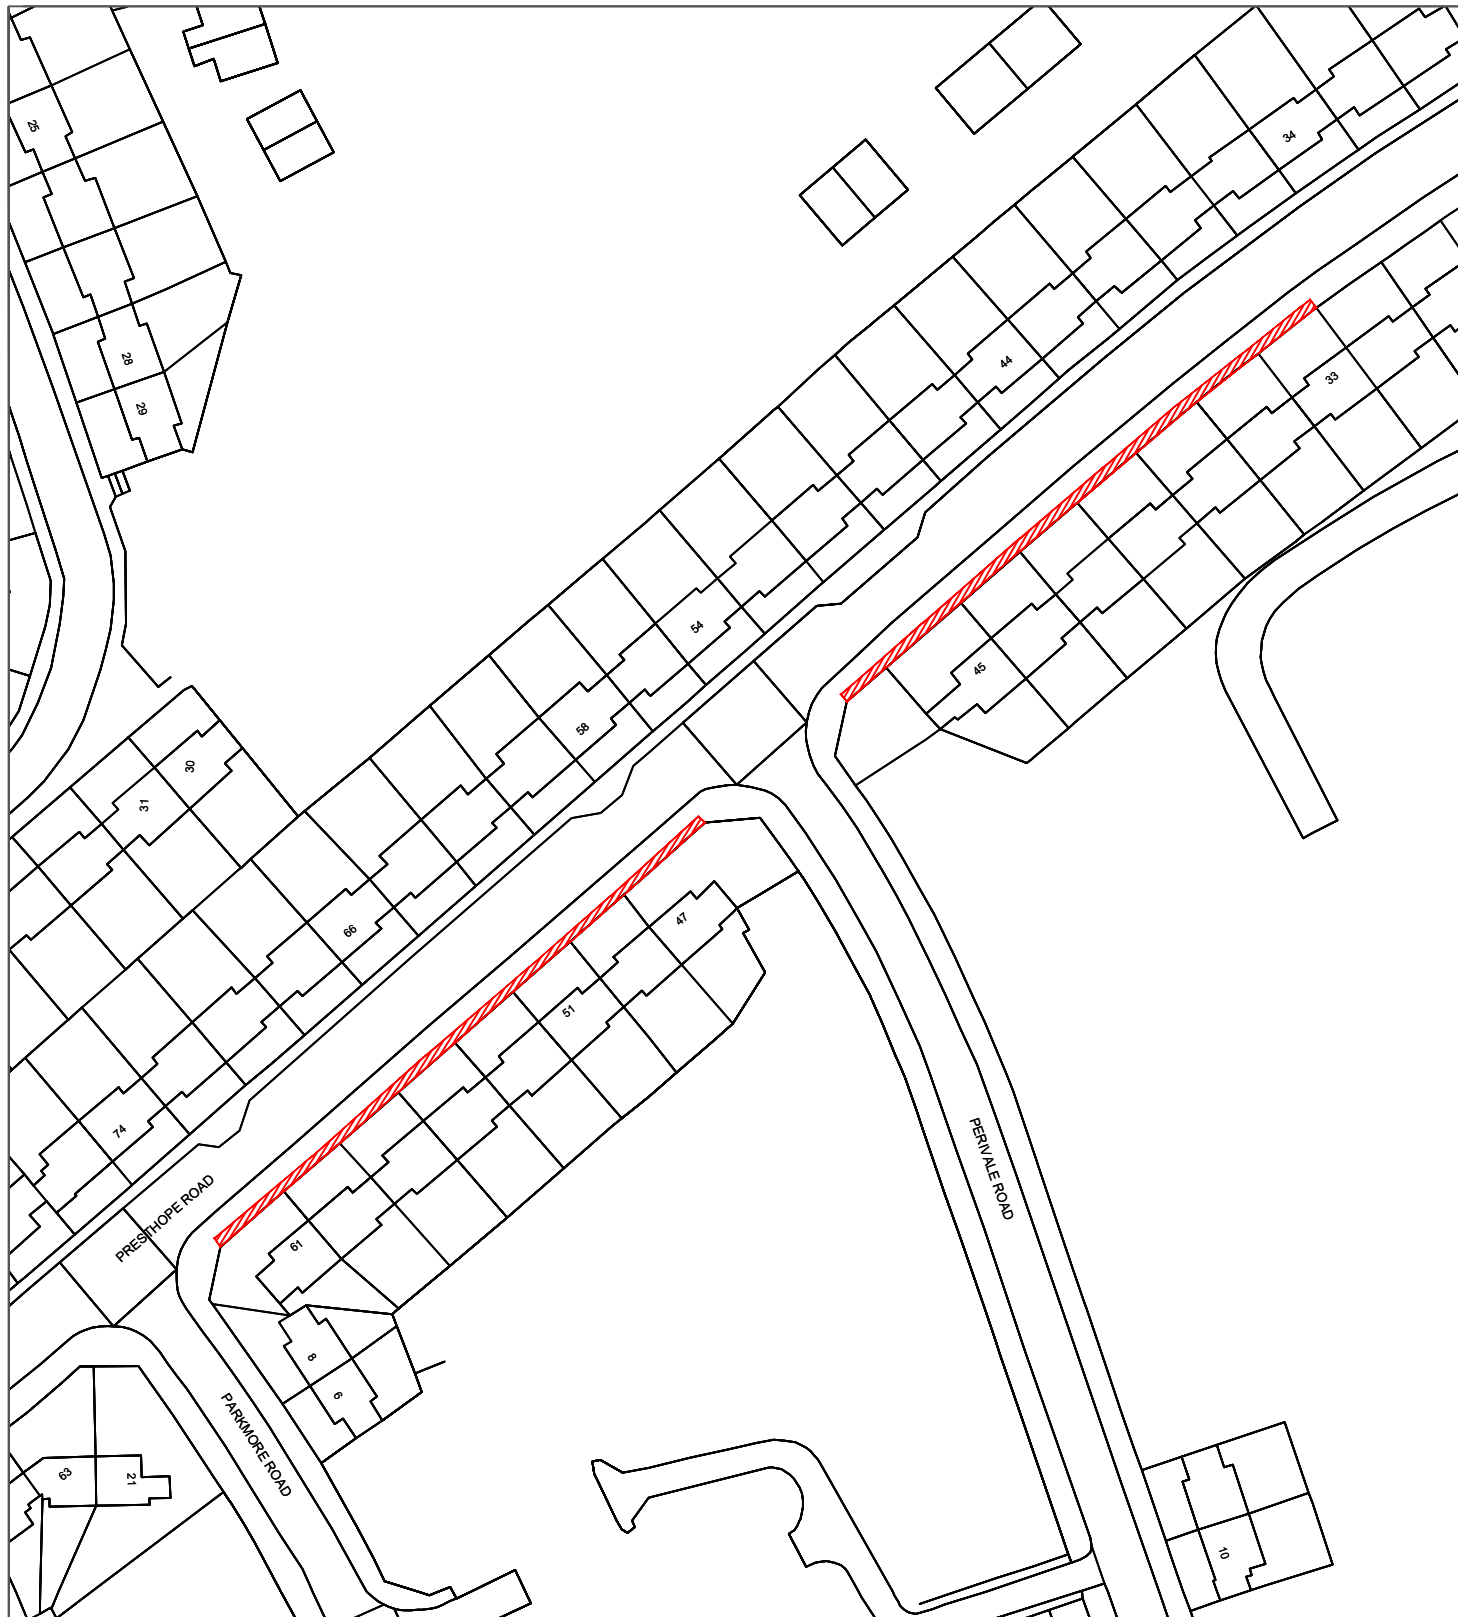

Reproduced from the Ordnance Survey mapping with the permission of the Controller of Her Majesty's Stationary Office © Crown Copyright. Unauthorised reproduction infringes Crown Copyright and may lead to prosecution or civil proceedings.
City of Sunderland. Licence No. 100018385. Date: 2025

*All Dimensions shown are Indicative,
Start and End point to be confirmed by
Engineer on site.

KEY



Proposed works location.
Approximate works area: 200m²
Surfacing Material: DBM

Sunderland City Council

Transport and Infrastructure,
Economy and Place
Plater Way
City Hall
Sunderland
SR1 3AA
Telephone: 0191 520 5555
Web: www.sunderland.gov.uk

PROJECT

HIGHWAY MAINTENANCE PROGRAMME 2025/2026

TITLE

PRESTHOPE ROAD

WARD

ST ANNES

PROJECT LEADER

G. CARR

DRAWN BY

PE

CHECKED BY

T.Smith

APPROVED BY

T.Smith

DATE

01/2024

SCALE

1:1000

SHEET SIZE

A4


DRAWING No.


10/HM/202526/035

REVISION

0

NORTH

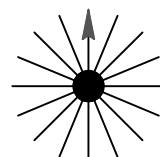

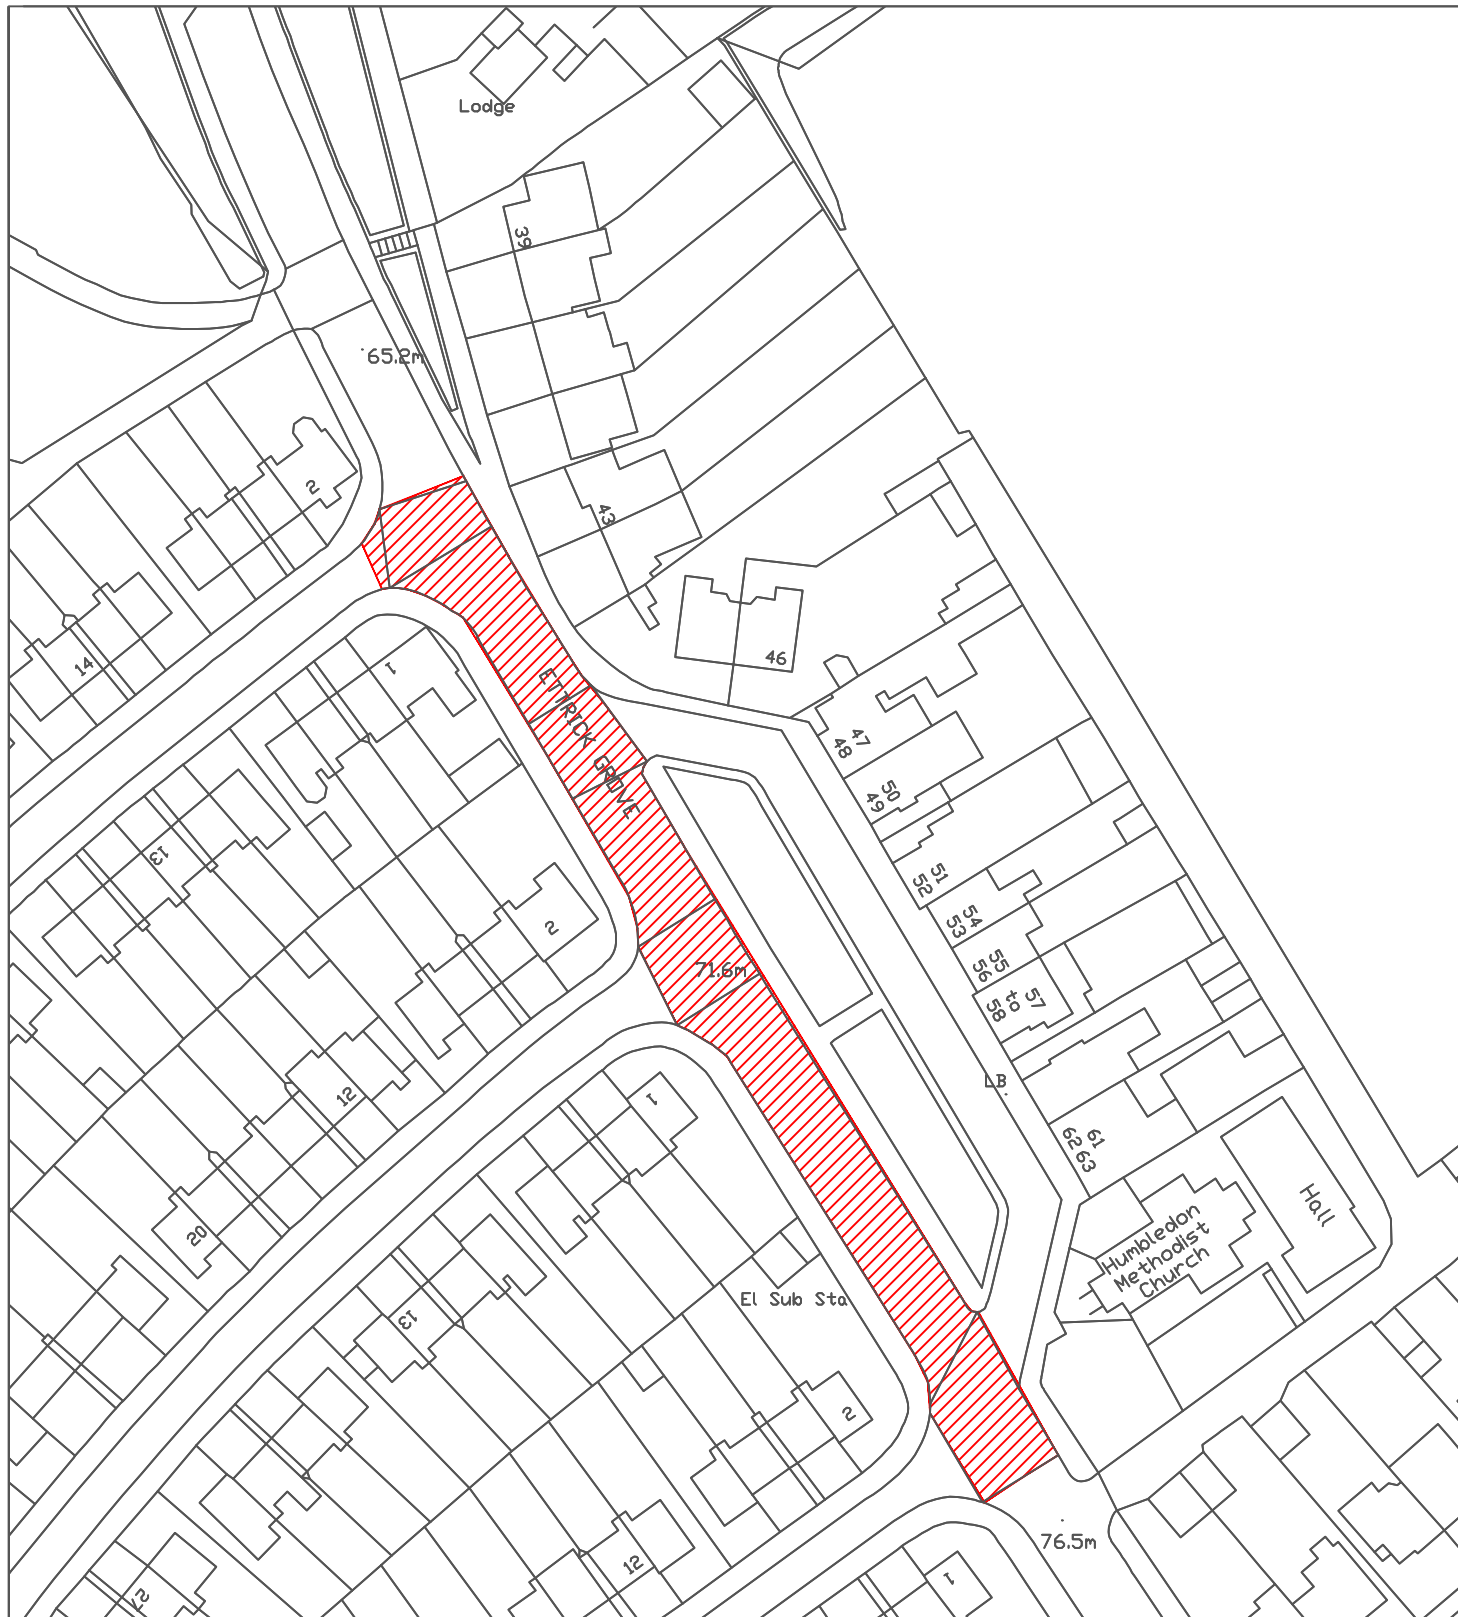

Reproduced from the Ordnance Survey mapping with the permission of the Controller of Her Majesty's Stationary Office © Crown Copyright. Unauthorised reproduction infringes Crown Copyright and may lead to prosecution or civil proceedings.
City of Sunderland. Licence No. 100018385. Date: 2024

*All Dimensions shown are Indicative,
Start and End point to be confirmed by
Engineer on site.

KEY

 Proposed works location.
Approximate works area: 1650m²
Surfacing Material: HRA

**Sunderland
City Council**

Transport and Infrastructure,
City Development,
Plater Way
City Hall
Sunderland
SR1 3AA
Telephone: 0191 520 5555
Web: www.sunderland.gov.uk

PROJECT

HIGHWAY MAINTENANCE PROGRAMME 2025/2026

TITLE

ETTRICK GROVE
(SHOPS OFF DURHAM ROAD)

WARD

BARNES

PROJECT LEADER

G. CARR

DRAWN BY

PE

CHECKED BY

T.Smith

APPROVED BY

T.Smith

DATE

12/24

SCALE

1:1000

SHEET SIZE

A4


DRAWING No.


10/HM/202526/168

REVISION

0

NORTH

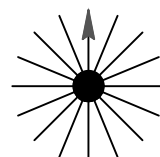


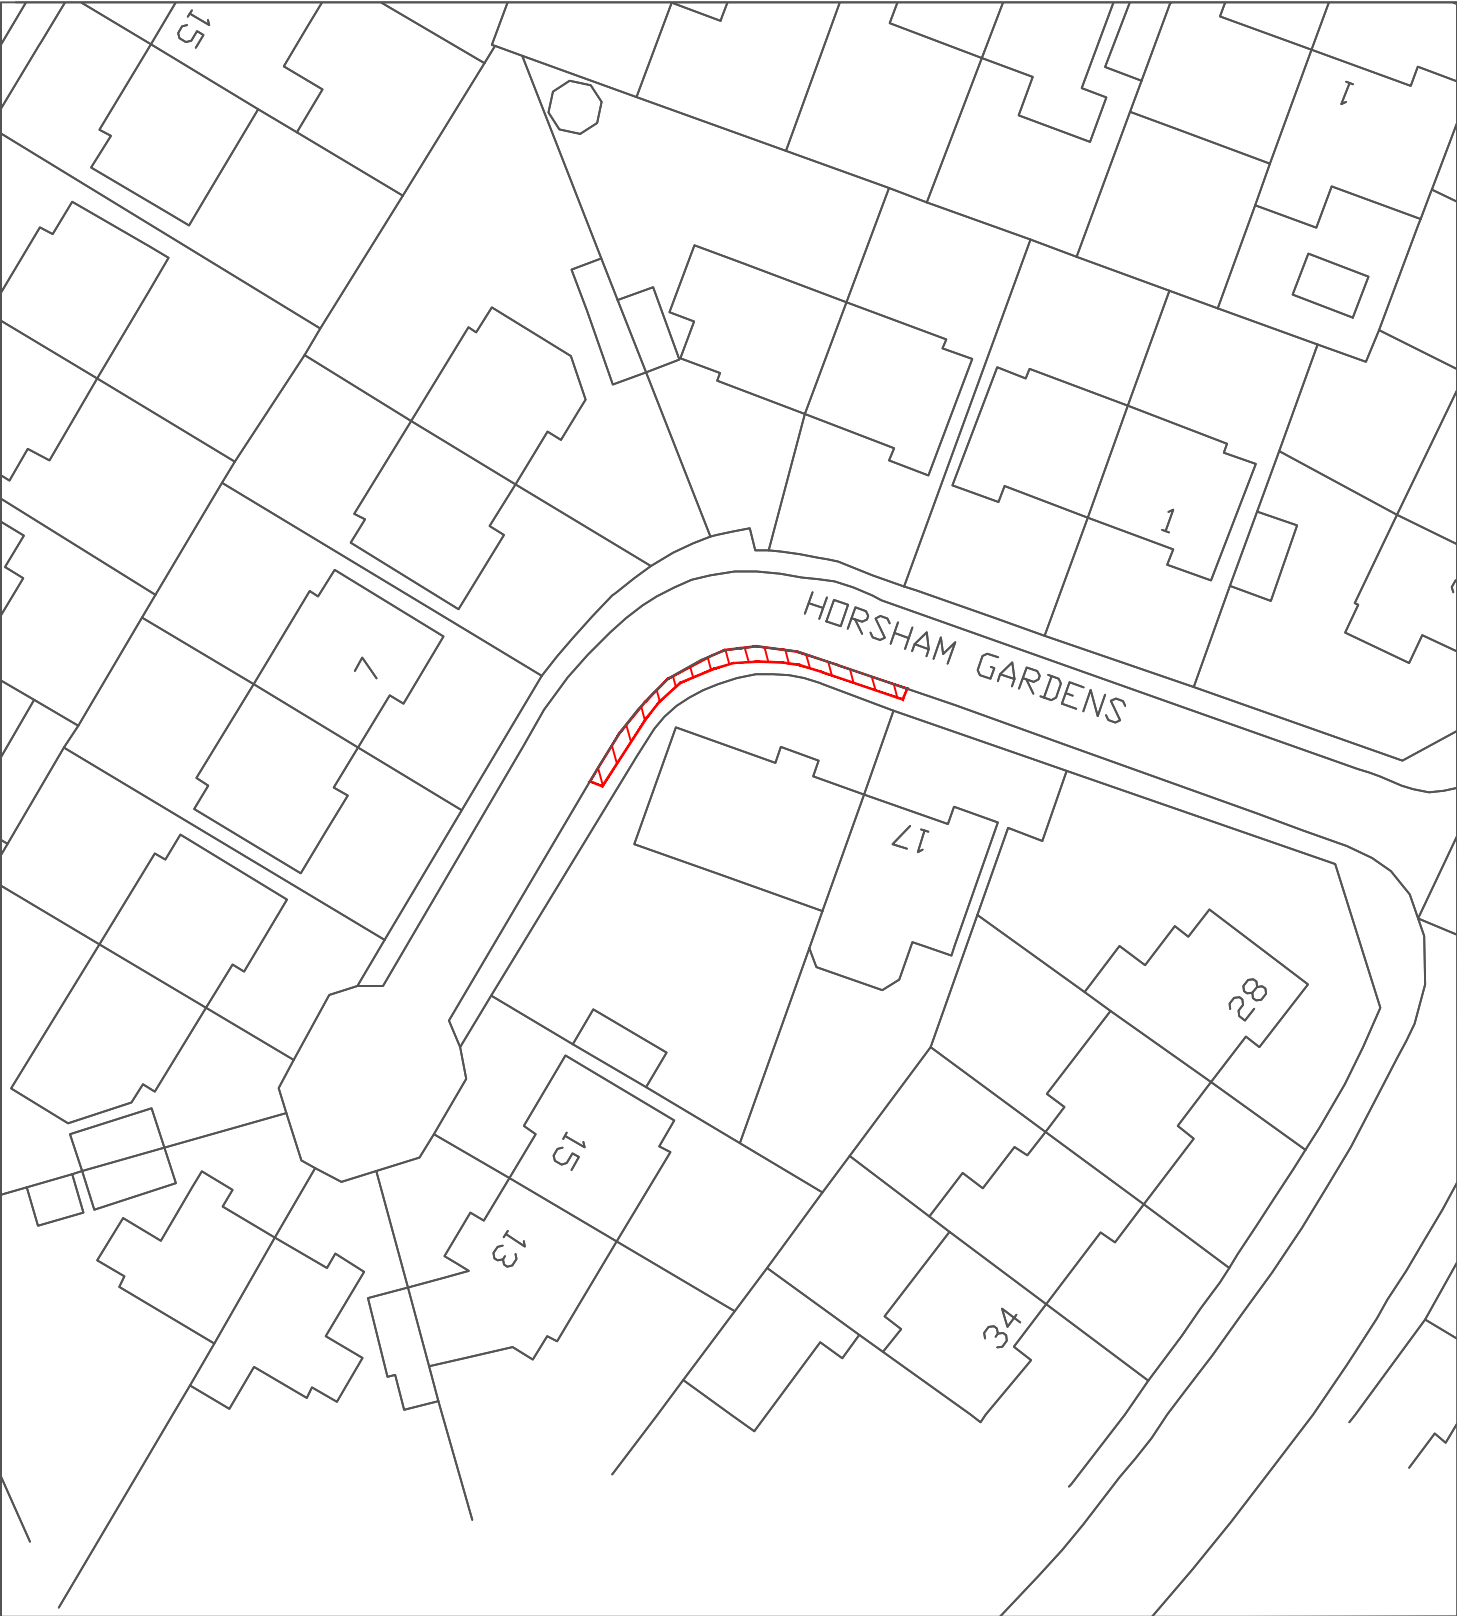

Reproduced from the Ordnance Survey mapping with the permission of the Controller of Her Majesty's Stationary Office © Crown Copyright. Unauthorised reproduction infringes Crown Copyright and may lead to prosecution or civil proceedings.
City of Sunderland. Licence No. 100018385. Date: 2024

*All Dimensions shown are Indicative,
Start and End point to be confirmed by
Engineer on site.

KEY
 Proposed works location.
Approximate works area: 20m²
Material: Concrete

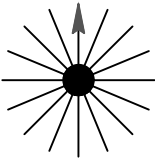Sunderland City Council Transport and Infrastructure, City Development, Plater Way City Hall Sunderland SR1 3AA Telephone: 0191 520 5555 Web: www.sunderland.gov.uk	PROJECT HIGHWAY MAINTENANCE PROGRAMME 2025/2026		
	TITLE HORSHAM GARDENS - FOOTPATH		WARD BARNES
	PROJECT LEADER G. CARR		NORTH 
	DRAWN BY PE	CHECKED BY T.Smith	
	DATE 10/24	SCALE 1:500	
	DRAWING No. 10/HM/202526/169		
APPROVED BY T.Smith		SHEET SIZE A4	
		REVISION 0	



Reproduced from the Ordnance Survey mapping with the permission of the Controller of Her Majesty's Stationary Office © Crown Copyright. Unauthorised reproduction infringes Crown Copyright and may lead to prosecution or civil proceedings.
City of Sunderland. Licence No. 100018385. Date: 2024

*All Dimensions shown are Indicative,
Start and End point to be confirmed by
Engineer on site.

KEY



Proposed works location.
Approximate works area: 1000m²
Surfacing Material: DBM

**Sunderland
City Council**

Transport and Infrastructure,
City Development,
Plater Way
City Hall
Sunderland
SR1 3AA
Telephone: 0191 520 5555
Web: www.sunderland.gov.uk

PROJECT

HIGHWAY MAINTENANCE PROGRAMME 2025/2026

TITLE

MOUNT ROAD / PENDLE GREEN

WARD

BARNES

PROJECT LEADER

G. CARR

DRAWN BY

PE

CHECKED BY

T.Smith

APPROVED BY

T.Smith

DATE

01/25

SCALE

1:2500

SHEET SIZE

A4


DRAWING No.

10/HM/202526/170

REVISION

0

NORTH

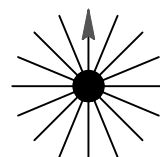



Reproduced from the Ordnance Survey mapping with the permission of the Controller of Her Majesty's Stationary Office © Crown Copyright. Unauthorised reproduction infringes Crown Copyright and may lead to prosecution or civil proceedings.
City of Sunderland. Licence No. 100018385. Date: 2024

*All Dimensions shown are Indicative,
Start and End point to be confirmed by
Engineer on site.

KEY



Proposed works location.
Approximate works area: 800m²
Surfacing Material: HRA

**Sunderland
City Council**

Transport and Infrastructure,
City Development,
Plater Way
City Hall
Sunderland
SR1 3AA
Telephone: 0191 520 5555
Web: www.sunderland.gov.uk

PROJECT

HIGHWAY MAINTENANCE PROGRAMME 2025/2026

TITLE

MOUNT ROAD
(BARNES INFANT SCHOOL)

WARD

BARNES

PROJECT LEADER

G. CARR

DRAWN BY

PE

CHECKED BY

T.Smith

APPROVED BY

T.Smith

DATE

12/24

SCALE

1:1250

SHEET SIZE

A4


DRAWING No.


10/HM/202526/171

REVISION

0

NORTH

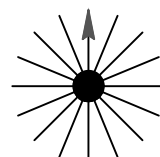

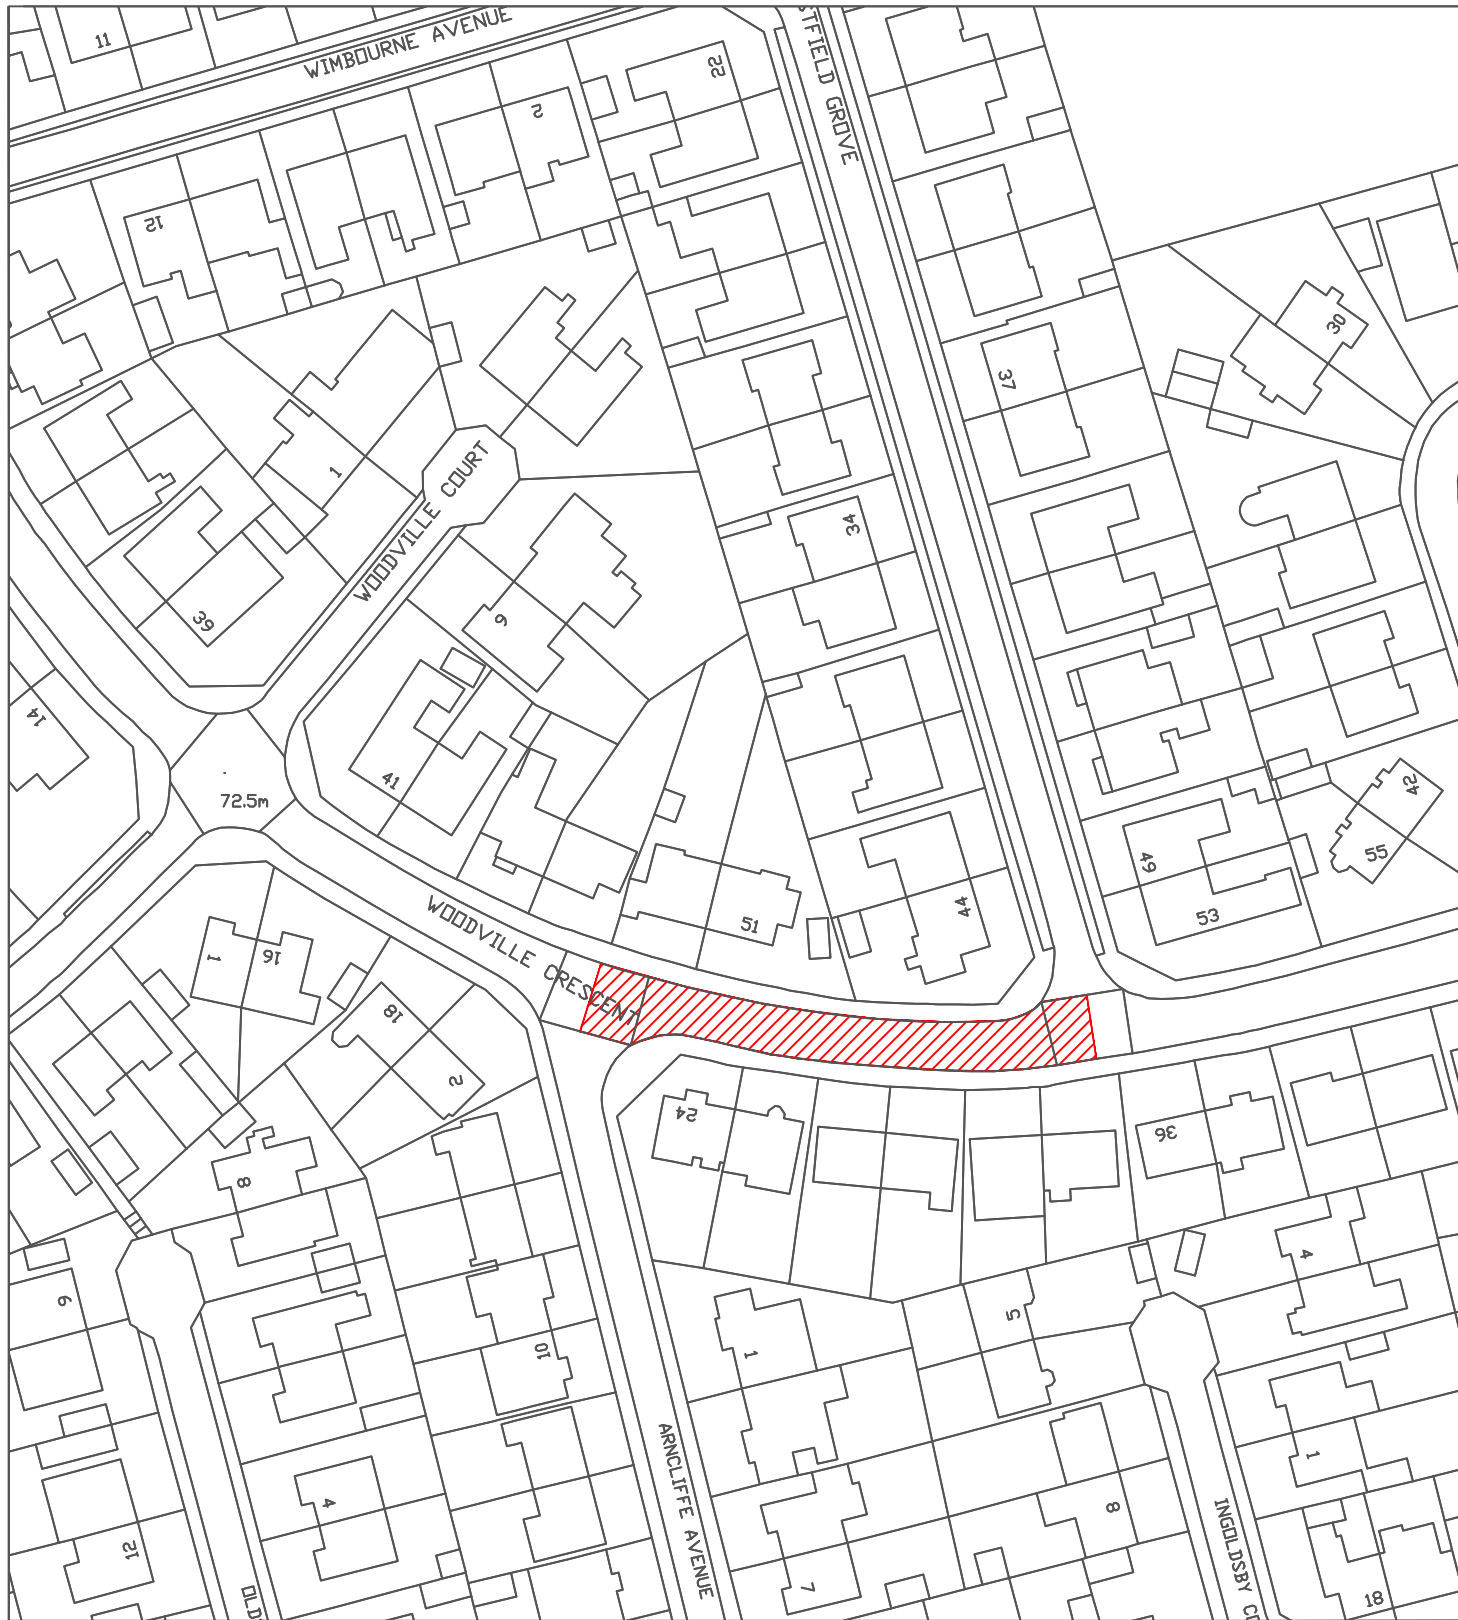

Reproduced from the Ordnance Survey mapping with the permission of the Controller of Her Majesty's Stationary Office © Crown Copyright. Unauthorised reproduction infringes Crown Copyright and may lead to prosecution or civil proceedings.
City of Sunderland. Licence No. 100018385. Date: 2024

*All Dimensions shown are Indicative,
Start and End point to be confirmed by
Engineer on site.

KEY



Proposed works location.
Approximate works area: 500m²
Surfacing Material: HRA

**Sunderland
City Council**

Transport and Infrastructure,
City Development,
Plater Way
City Hall
Sunderland
SR1 3AA
Telephone: 0191 520 5555
Web: www.sunderland.gov.uk

PROJECT

HIGHWAY MAINTENANCE PROGRAMME 2025/2026

TITLE

WOODVILLE CRESCENT

WARD

BARNES

PROJECT LEADER

G. CARR

DRAWN BY

PE

CHECKED BY

T.Smith

APPROVED BY

T.Smith

DATE

01/25

SCALE

1:1000

SHEET SIZE

A4


DRAWING No.

10/HM/202526/172

REVISION

0

NORTH

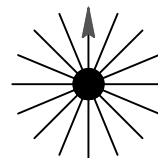



Reproduced from the Ordnance Survey mapping with the permission of the Controller of Her Majesty's Stationary Office © Crown Copyright. Unauthorised reproduction infringes Crown Copyright and may lead to prosecution or civil proceedings.
City of Sunderland. Licence No. 100018385. Date: 2024

*All Dimensions shown are Indicative,
Start and End point to be confirmed by
Engineer on site.

KEY



Proposed works location.
Approximate works area: 560m²
Surfacing Material: DBM

**Sunderland
City Council**

Transport and Infrastructure,
City Development,
Plater Way
City Hall
Sunderland
SR1 3AA
Telephone: 0191 520 5555
Web: www.sunderland.gov.uk

PROJECT

HIGHWAY MAINTENANCE PROGRAMME 2025/2026

TITLE

**BROOKLAND ROAD
(BACK LANE)**

WARD

Pallion

PROJECT LEADER

G. CARR

DRAWN BY

PE

CHECKED BY

T.Smith

APPROVED BY

T.Smith

DATE

12/24

SCALE

1:1000

SHEET SIZE

A4


DRAWING No.

10/HM/202526/173

REVISION

0

NORTH

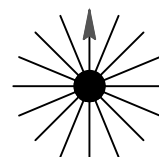



Reproduced from the Ordnance Survey mapping with the permission of the Controller of Her Majesty's Stationary Office © Crown Copyright. Unauthorised reproduction infringes Crown Copyright and may lead to prosecution or civil proceedings.
City of Sunderland. Licence No. 100018385. Date: 2024

*All Dimensions shown are Indicative,
Start and End point to be confirmed by
Engineer on site.

KEY

 Proposed works location.
Approximate works area: 720m²
Surfacing Material: DBM

**Sunderland
City Council**

Transport and Infrastructure,
City Development,
Plater Way
City Hall
Sunderland
SR1 3AA
Telephone: 0191 520 5555
Web: www.sunderland.gov.uk

PROJECT

HIGHWAY MAINTENANCE PROGRAMME 2025/2026

TITLE

FELSTEAD CRESCENT

WARD

Pallion

PROJECT LEADER

G. CARR

DRAWN BY

PE

CHECKED BY

T.Smith

APPROVED BY

T.Smith

DATE

12/24

SCALE

1:1000

SHEET SIZE

A4


DRAWING No.


10/HM/202526/174

REVISION

0

NORTH

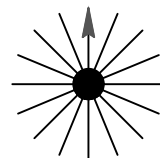

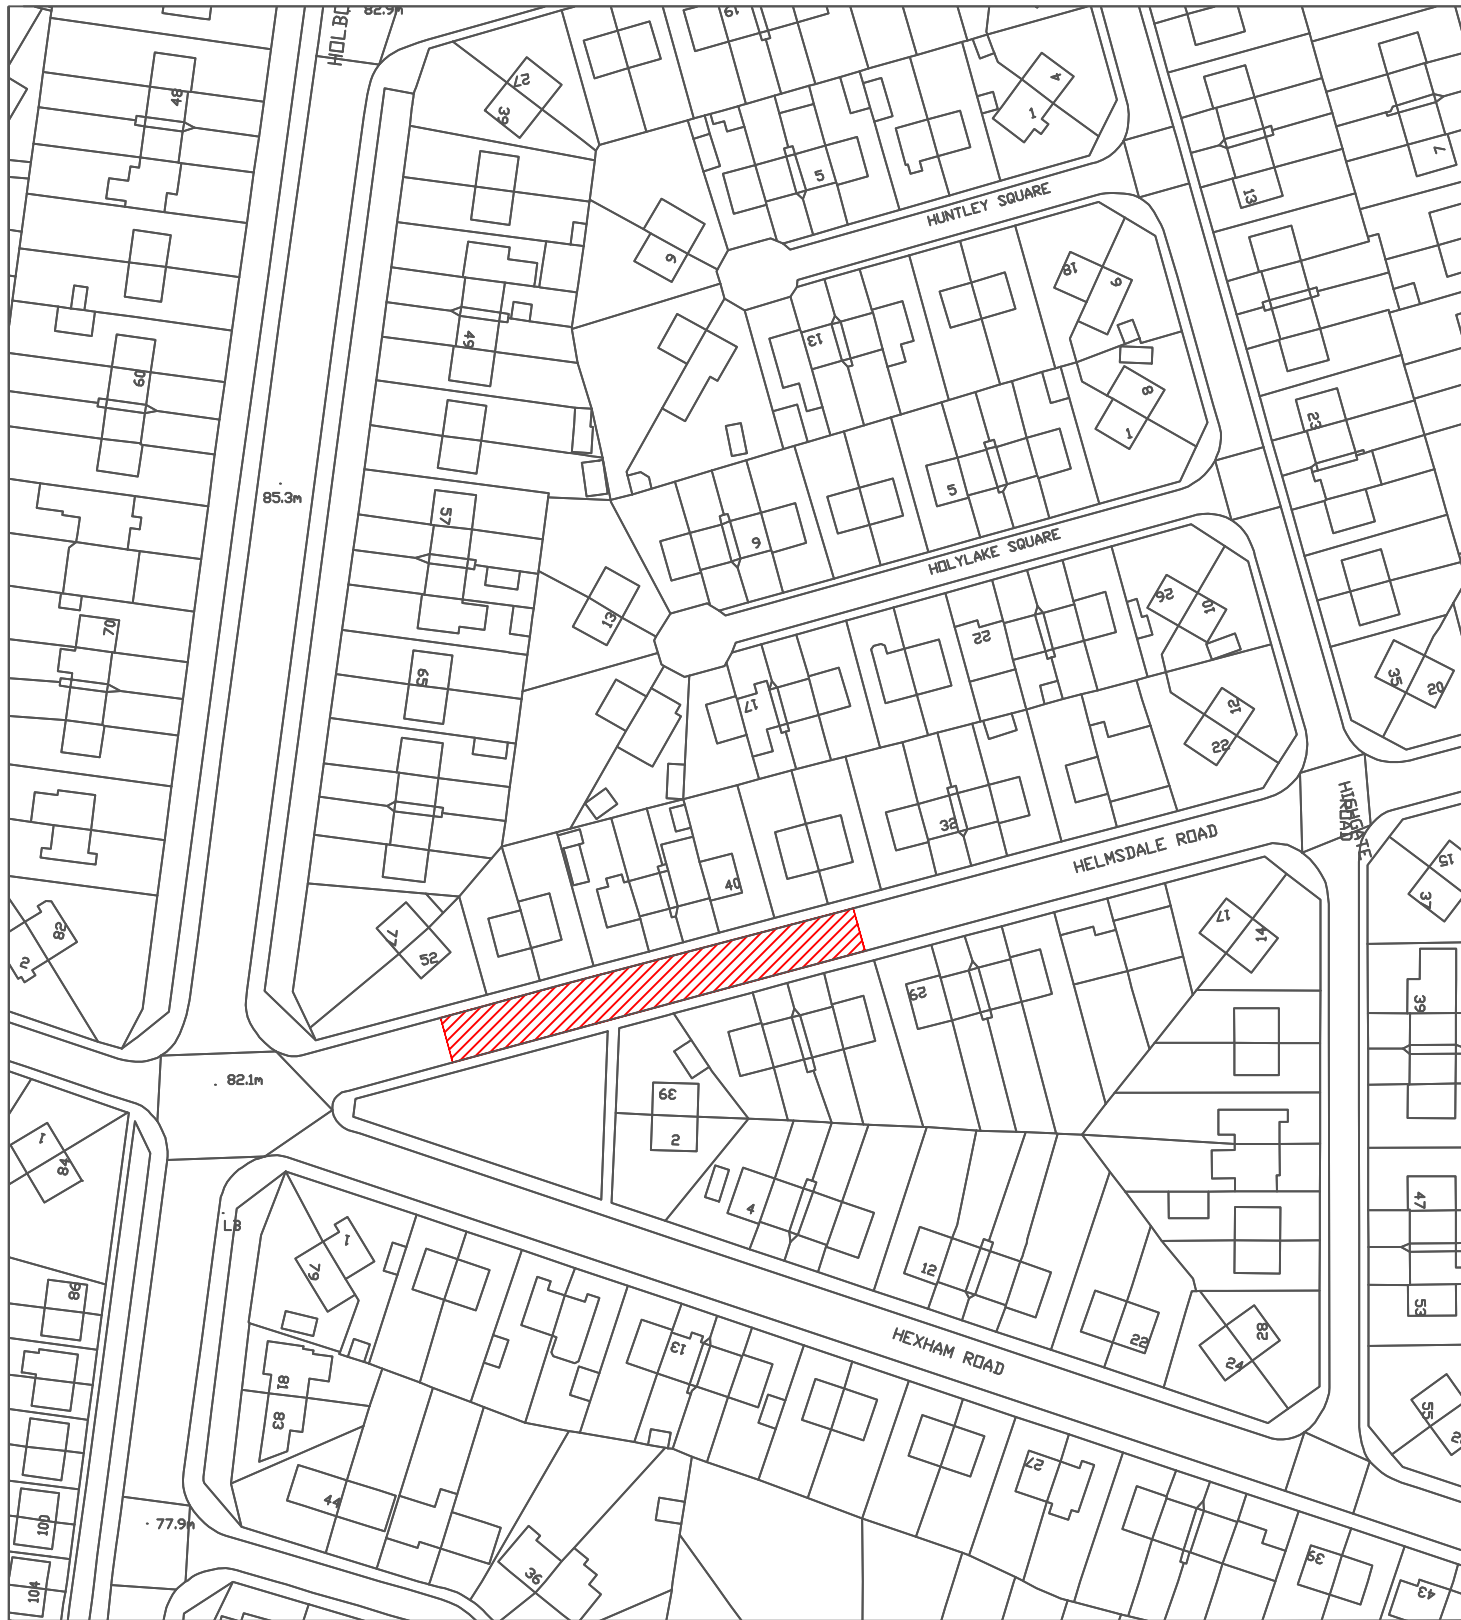

Reproduced from the Ordnance Survey mapping with the permission of the Controller of Her Majesty's Stationary Office © Crown Copyright. Unauthorised reproduction infringes Crown Copyright and may lead to prosecution or civil proceedings.
City of Sunderland. Licence No. 100018385. Date: 2024

*All Dimensions shown are Indicative,
Start and End point to be confirmed by
Engineer on site.

KEY
 Proposed works location.
Approximate works area: 500m²
Material: HRA

**Sunderland
City Council**

Transport and Infrastructure,
City Development,
Plater Way
City Hall
Sunderland
SR1 3AA
Telephone: 0191 520 5555
Web: www.sunderland.gov.uk

PROJECT

HIGHWAY MAINTENANCE PROGRAMME 2025/2026

TITLE

HELMSDALE ROAD

WARD

Pallion

PROJECT LEADER

G. CARR

DRAWN BY

PE

CHECKED BY

T.Smith

APPROVED BY

T.Smith

DATE

12/24

SCALE

1:1250

SHEET SIZE

A4


DRAWING No.


10/HM/202526/175

REVISION

0

NORTH

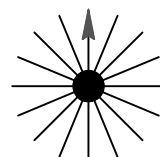

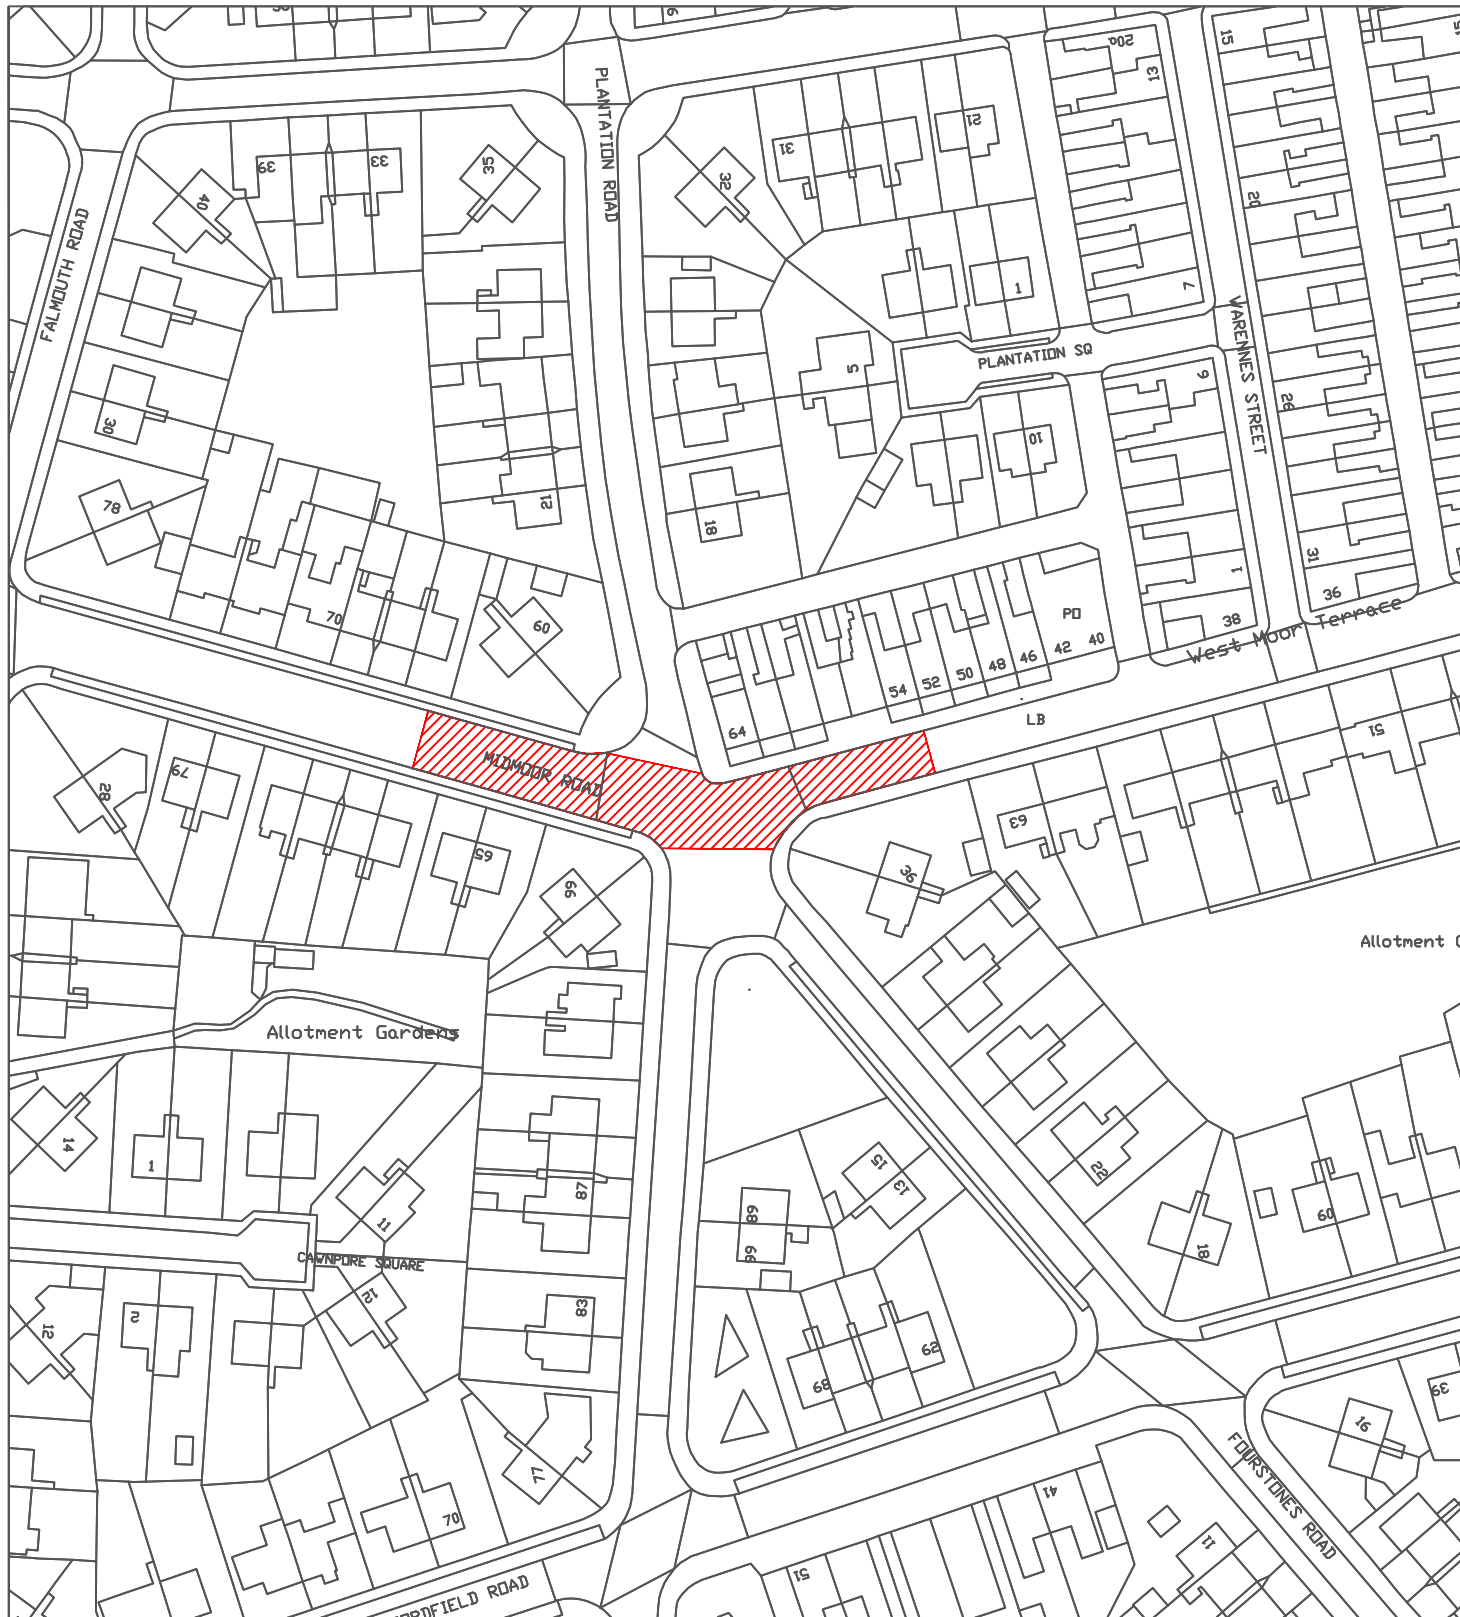

Reproduced from the Ordnance Survey mapping with the permission of the Controller of Her Majesty's Stationary Office © Crown Copyright. Unauthorised reproduction infringes Crown Copyright and may lead to prosecution or civil proceedings.
City of Sunderland. Licence No. 100018385. Date: 2024

*All Dimensions shown are Indicative,
Start and End point to be confirmed by
Engineer on site.

KEY

 Proposed works location.
Approximate works area: 900m²
Material: HRA

**Sunderland
City Council**

Transport and Infrastructure,
City Development,
Plater Way
City Hall
Sunderland
SR1 3AA
Telephone: 0191 520 5555
Web: www.sunderland.gov.uk

PROJECT

HIGHWAY MAINTENANCE PROGRAMME 2025/2026

TITLE

MIDMOOR ROAD

WARD

Pallion

PROJECT LEADER

G. CARR

DRAWN BY

PE

CHECKED BY

T.Smith

APPROVED BY

T.Smith

DATE

12/24

SCALE

1:1250

SHEET SIZE

A4


DRAWING No.

10/HM/202526/176

REVISION

0

NORTH

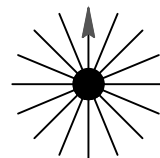



Reproduced from the Ordnance Survey mapping with the permission of the Controller of Her Majesty's Stationary Office © Crown Copyright. Unauthorised reproduction infringes Crown Copyright and may lead to prosecution or civil proceedings.
City of Sunderland. Licence No. 100018385. Date: 2024

*All Dimensions shown are Indicative,
Start and End point to be confirmed by
Engineer on site.

KEY

 Proposed works location.
Approximate works area: 950m²
Material: HRA

**Sunderland
City Council**

Transport and Infrastructure,
City Development,
Plater Way
City Hall
Sunderland
SR1 3AA
Telephone: 0191 520 5555
Web: www.sunderland.gov.uk

PROJECT

HIGHWAY MAINTENANCE PROGRAMME 2025/2026

TITLE

ST LUKES ROAD

WARD

Pallion

PROJECT LEADER

G. CARR

DRAWN BY

PE

CHECKED BY

T.Smith

APPROVED BY

T.Smith

DATE

12/24

SCALE

1:1250

SHEET SIZE

A4


DRAWING No.


10/HM/202526/177

REVISION

0

NORTH

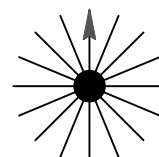

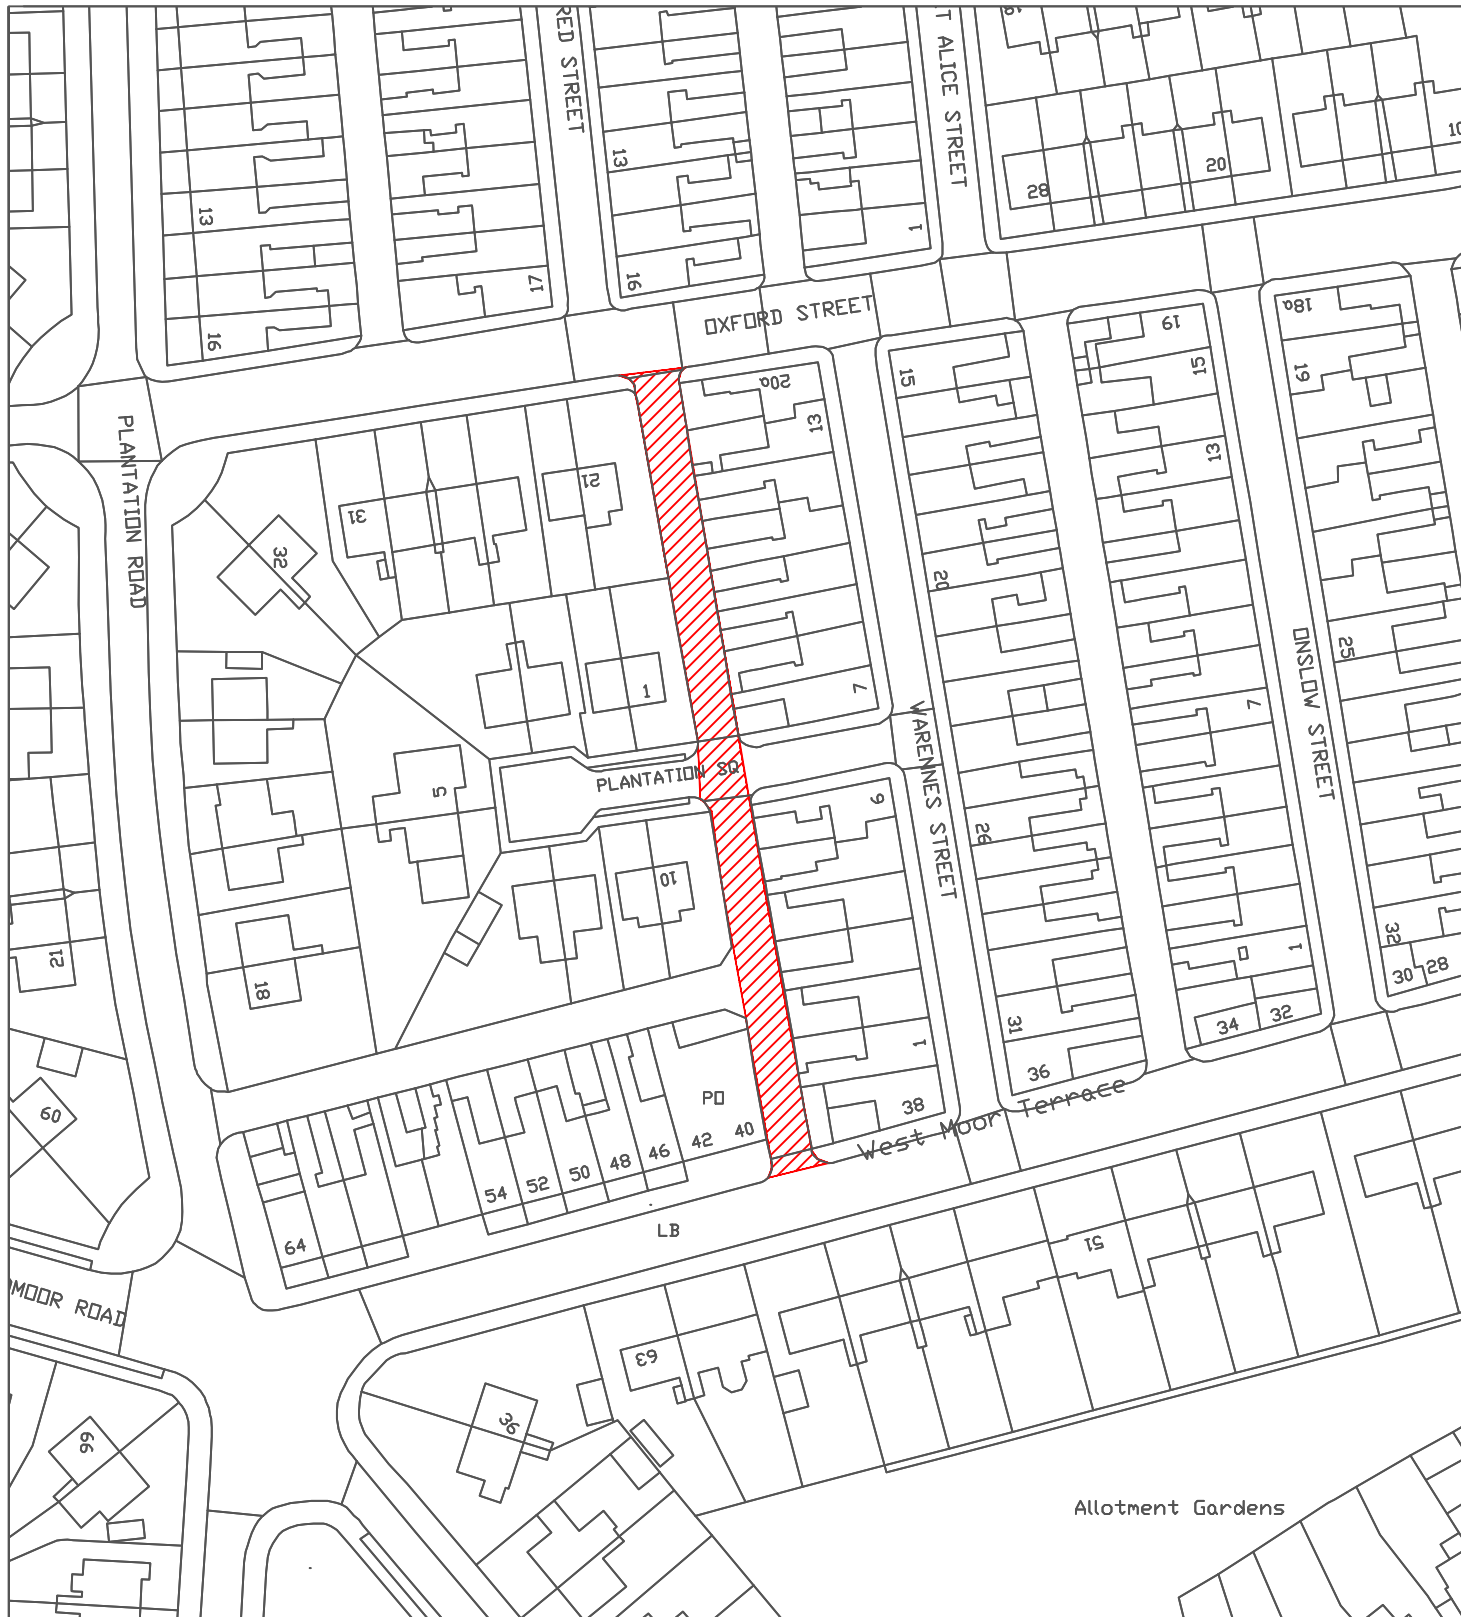

Reproduced from the Ordnance Survey mapping with the permission of the Controller of Her Majesty's Stationary Office © Crown Copyright. Unauthorised reproduction infringes Crown Copyright and may lead to prosecution or civil proceedings.
City of Sunderland. Licence No. 100018385. Date: 2024

*All Dimensions shown are Indicative,
Start and End point to be confirmed by
Engineer on site.

KEY



Proposed works location.
Approximate works area: 600m²
Surfacing Material: DBM

**Sunderland
City Council**

Transport and Infrastructure,
City Development,
Plater Way
City Hall
Sunderland
SR1 3AA
Telephone: 0191 520 5555
Web: www.sunderland.gov.uk

PROJECT

HIGHWAY MAINTENANCE PROGRAMME 2025/2026

TITLE

WARENNES STREET
(BACKLANE)

WARD

Pallion

PROJECT LEADER

G. CARR

DRAWN BY

PE

CHECKED BY

T.Smith

APPROVED BY

T.Smith

DATE

12/24

SCALE

1:1000

SHEET SIZE

A4


DRAWING No.


10/HM/202526/178

REVISION

0

NORTH

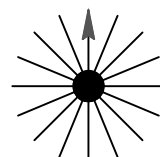

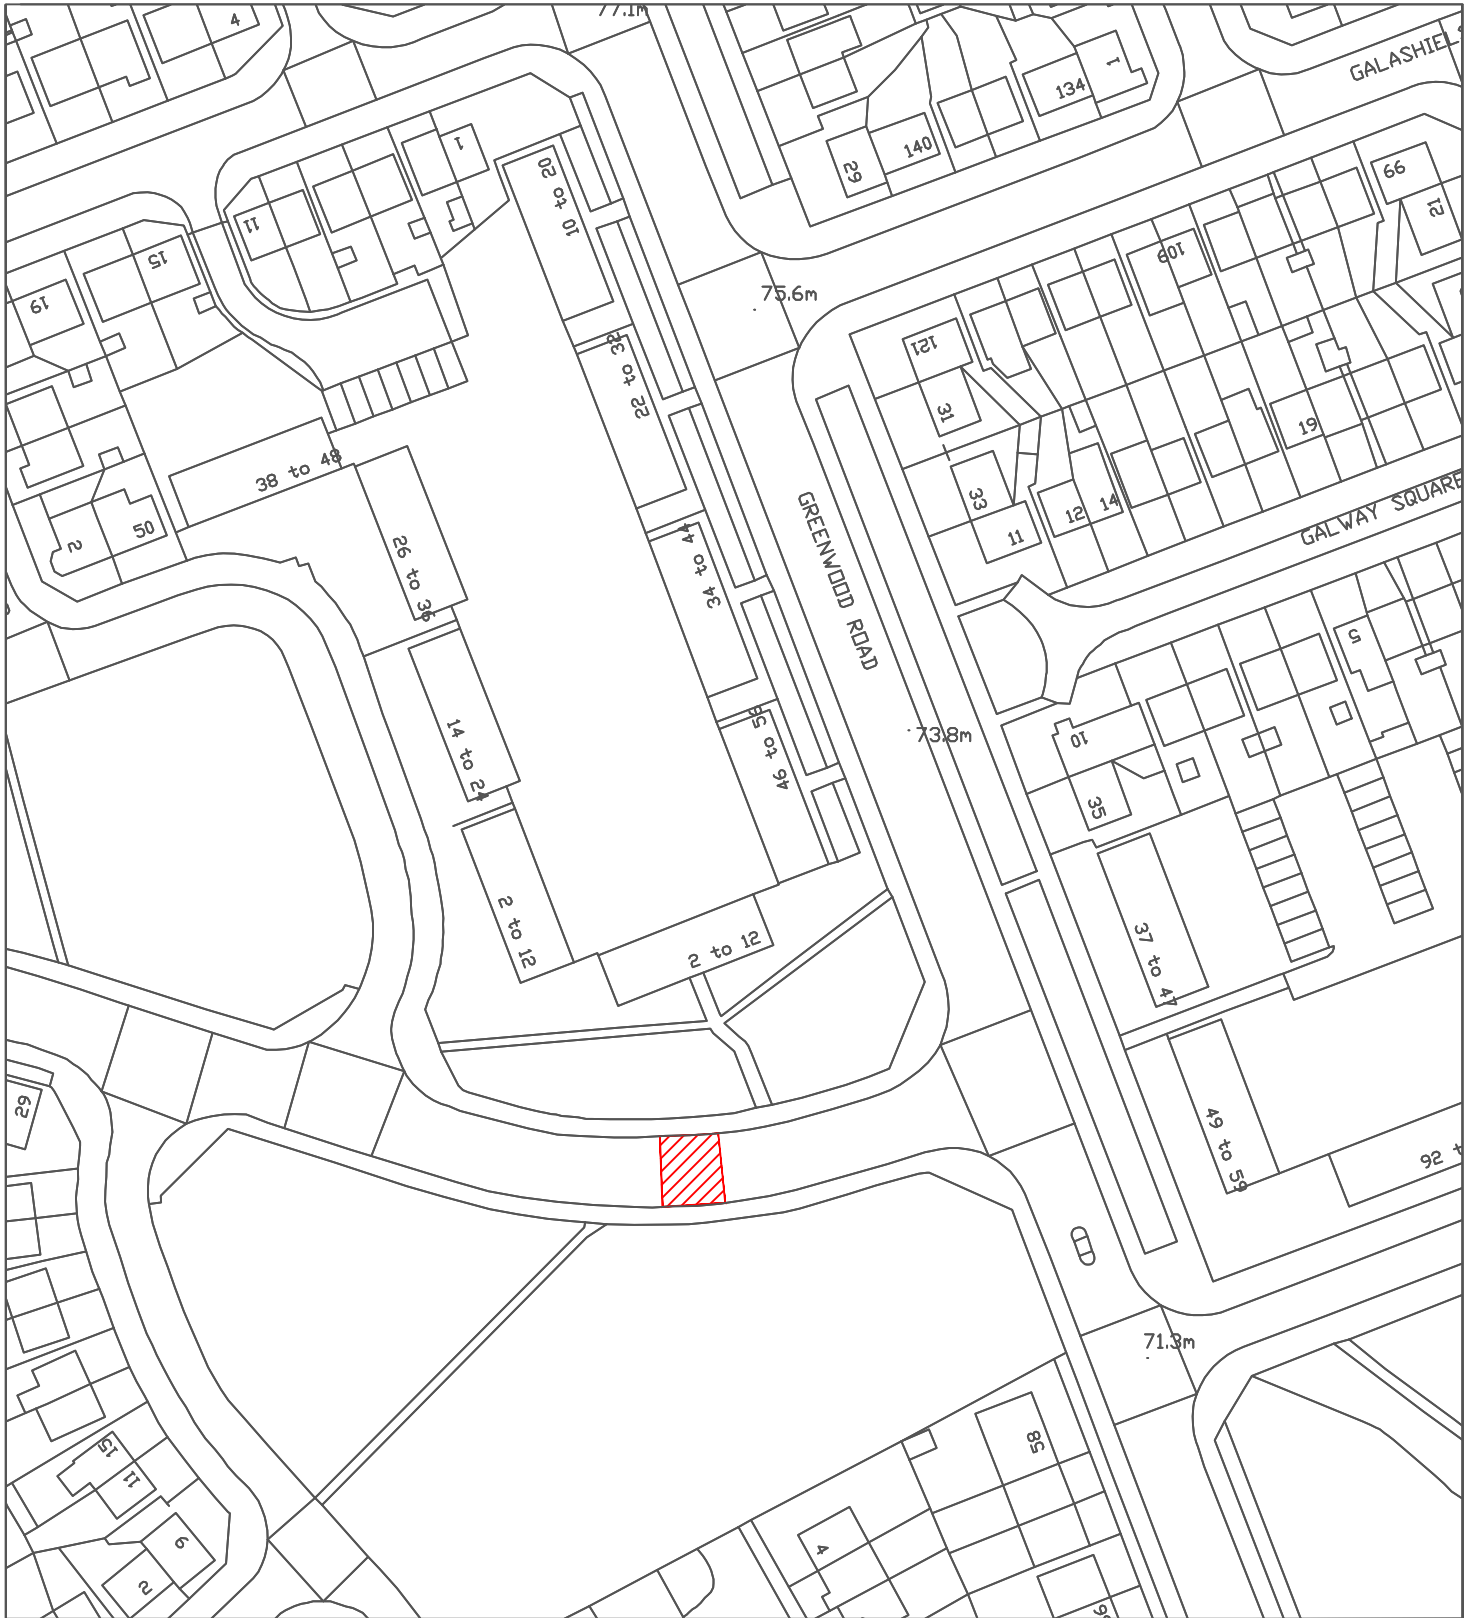



Reproduced from the Ordnance Survey mapping with the permission of the Controller of Her Majesty's Stationary Office © Crown Copyright. Unauthorised reproduction infringes Crown Copyright and may lead to prosecution or civil proceedings.
City of Sunderland. Licence No. 100018385. Date: 2024

*All Dimensions shown are Indicative,
Start and End point to be confirmed by
Engineer on site.

KEY

 Proposed works location.
Approximate works area: 80m²
Surface Material: Concrete

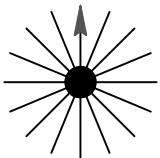Sunderland City Council Transport and Infrastructure, City Development, Plater Way City Hall Sunderland SR1 3AA Telephone: 0191 520 5555 Web: www.sunderland.gov.uk	PROJECT HIGHWAY MAINTENANCE PROGRAMME 2025/2026		
	TITLE GARTLAND ROAD		WARD SANDHILL
	PROJECT LEADER G. CARR		NORTH 
	DRAWN BY PE	CHECKED BY T.Smith	
	DATE 01/25	SCALE 1:1000	
	DRAWING No. 10/HM/202526/179		
APPROVED BY T.Smith		SHEET SIZE A4	
REVISION 0			

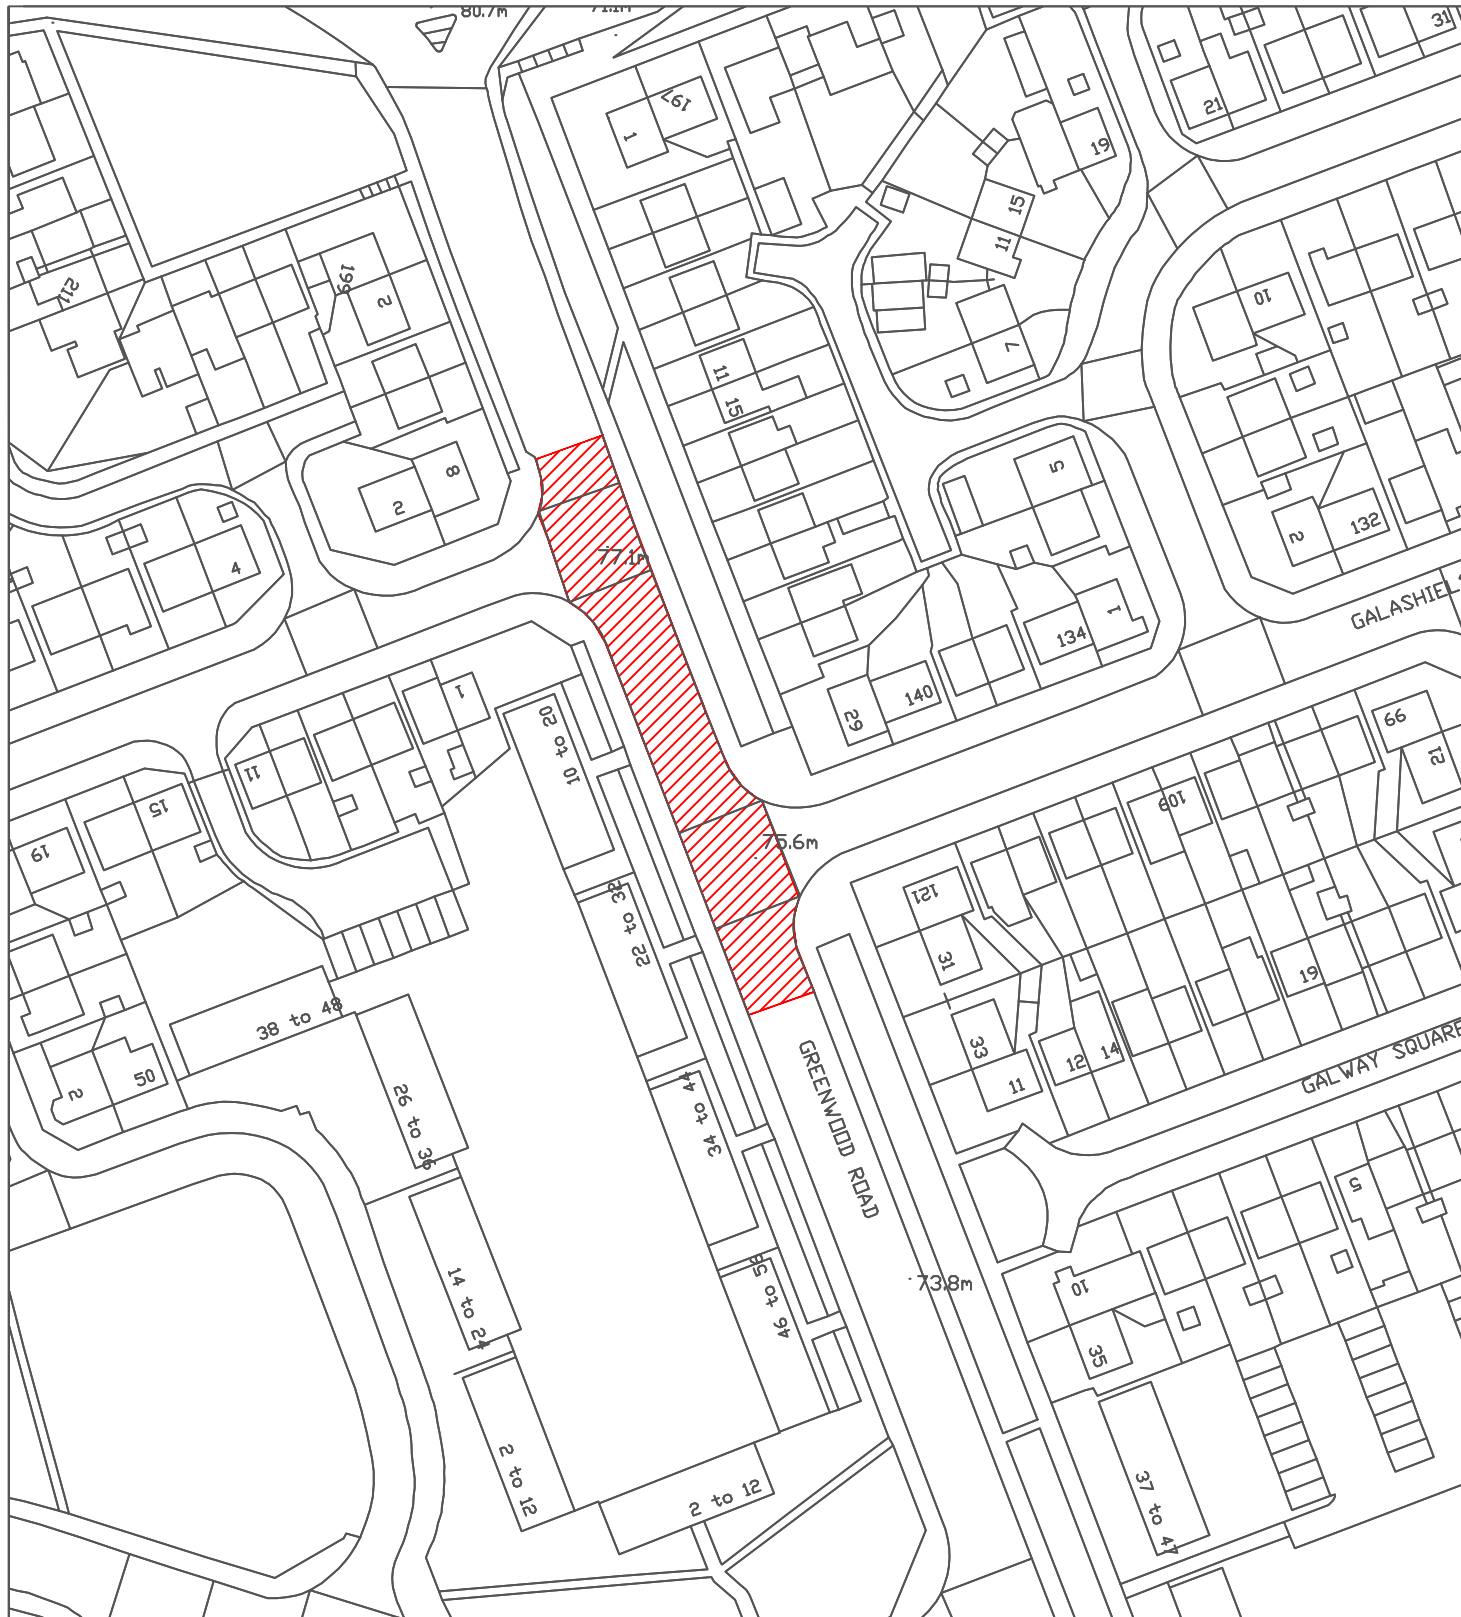

Reproduced from the Ordnance Survey mapping with the permission of the Controller of Her Majesty's Stationary Office © Crown Copyright. Unauthorised reproduction infringes Crown Copyright and may lead to prosecution or civil proceedings.
City of Sunderland. Licence No. 100018385. Date: 2024

*All Dimensions shown are Indicative,
Start and End point to be confirmed by
Engineer on site.

KEY



Proposed works location.
Approximate works area: 800m²
Surface Material: Grouted

**Sunderland
City Council**

Transport and Infrastructure,
City Development,
Plater Way
City Hall
Sunderland
SR1 3AA
Telephone: 0191 520 5555
Web: www.sunderland.gov.uk

PROJECT

HIGHWAY MAINTENANCE PROGRAMME 2025/2026

TITLE

**GREENWOOD ROAD
(AT GALASHIELS RD. JUNCTION)**

WARD

SANDHILL

PROJECT LEADER

G. CARR

DRAWN BY

PE

CHECKED BY

T.Smith

APPROVED BY

T.Smith

DATE

12/24

SCALE

1:1000

SHEET SIZE

A4


DRAWING No.


10/HM/202526/180

REVISION

0

NORTH

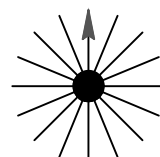

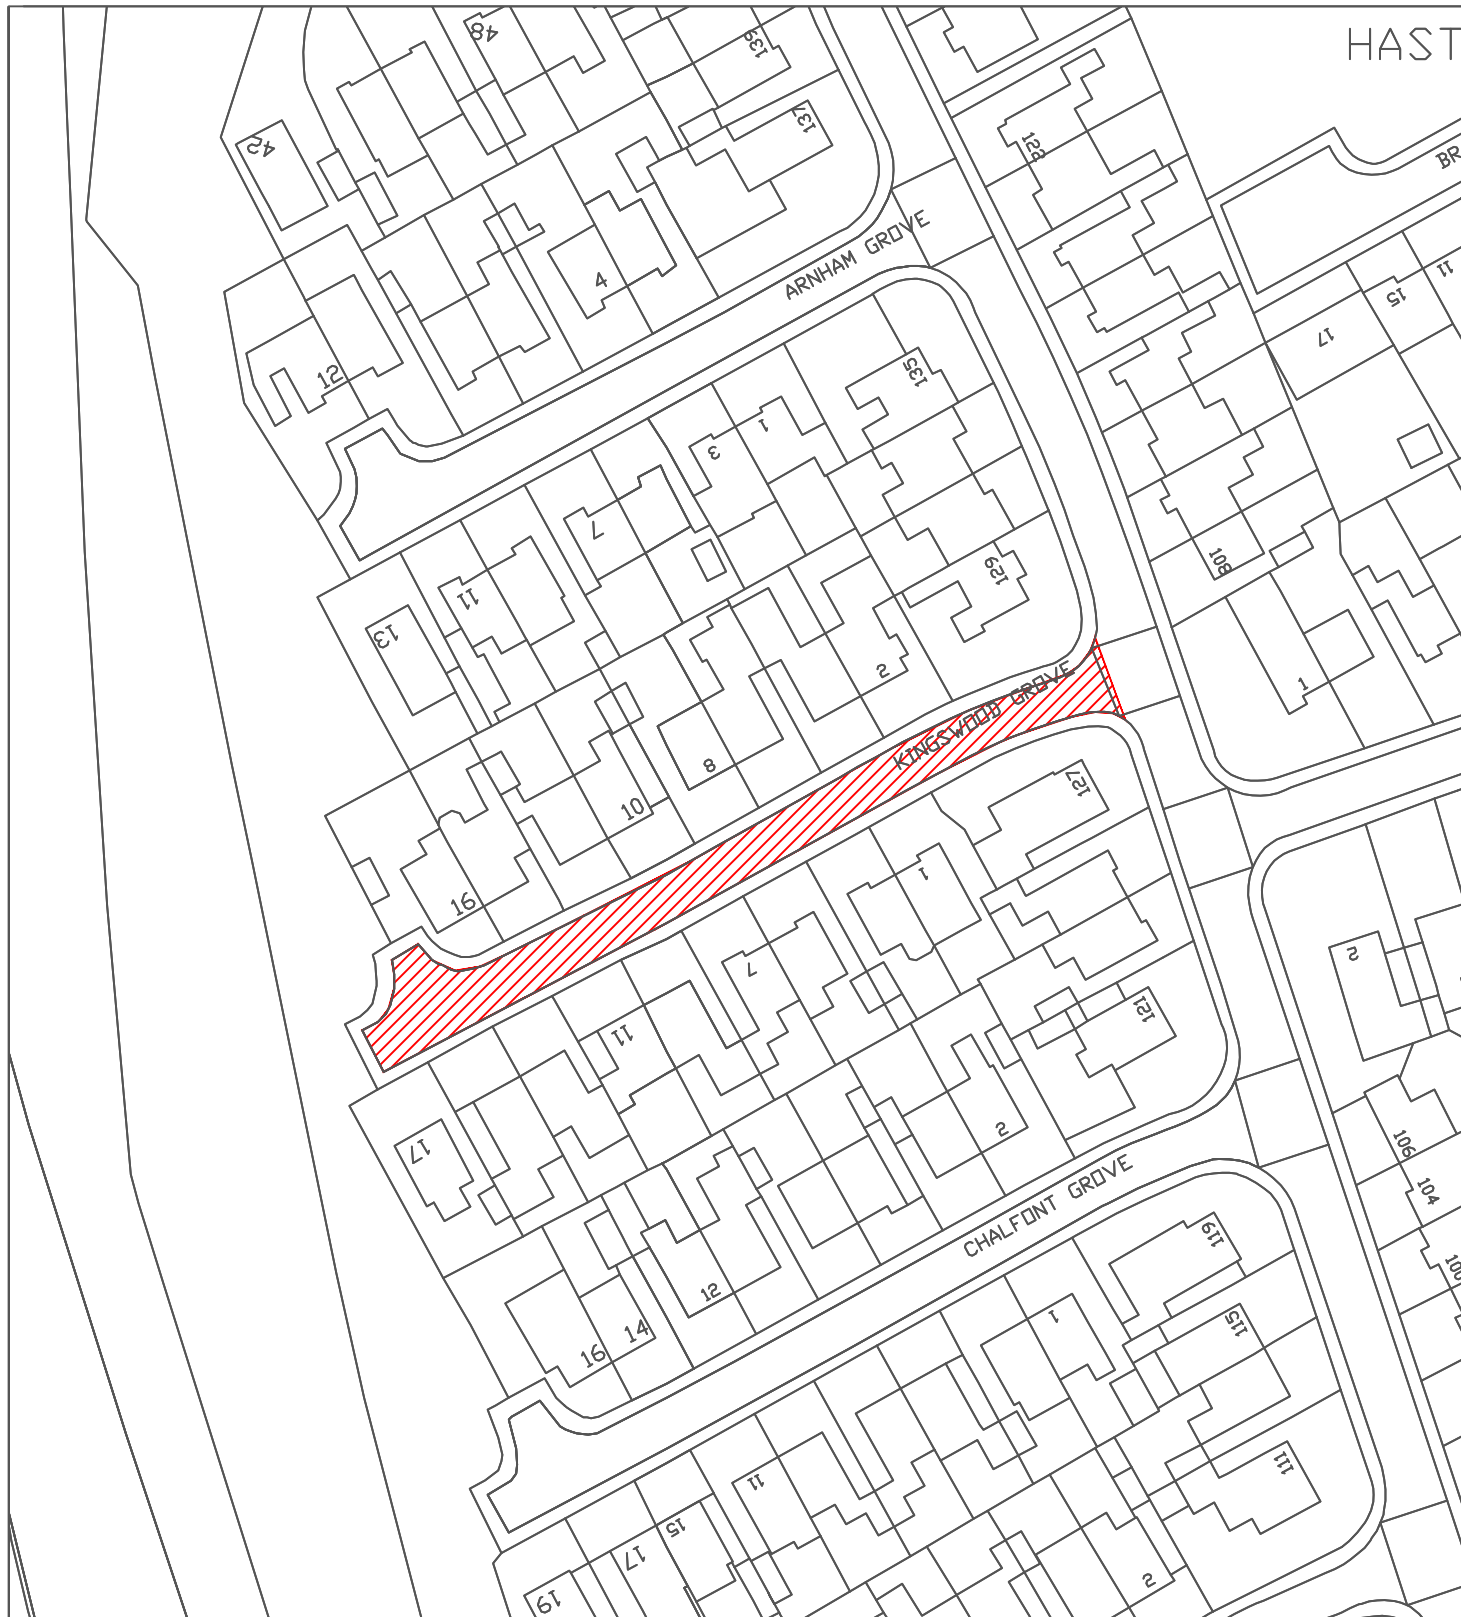

Reproduced from the Ordnance Survey mapping with the permission of the Controller of Her Majesty's Stationary Office © Crown Copyright. Unauthorised reproduction infringes Crown Copyright and may lead to prosecution or civil proceedings.
City of Sunderland. Licence No. 100018385. Date: 2024

*All Dimensions shown are Indicative,
Start and End point to be confirmed by
Engineer on site.

KEY



Proposed works location.
Approximate works area: 700m²
Surface Material: DBM OVERLAY

**Sunderland
City Council**

Transport and Infrastructure,
City Development,
Plater Way
City Hall
Sunderland
SR1 3AA
Telephone: 0191 520 5555
Web: www.sunderland.gov.uk

PROJECT

HIGHWAY MAINTENANCE PROGRAMME 2025/2026

TITLE

KINGSWOOD GROVE

WARD

SANDHILL

PROJECT LEADER

G. CARR

DRAWN BY

PE

CHECKED BY

T.Smith

APPROVED BY

T.Smith

DATE

12/24

SCALE

1:1000

SHEET SIZE

A4


DRAWING No.


10/HM/202526/181

REVISION

0

NORTH

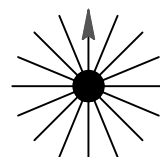


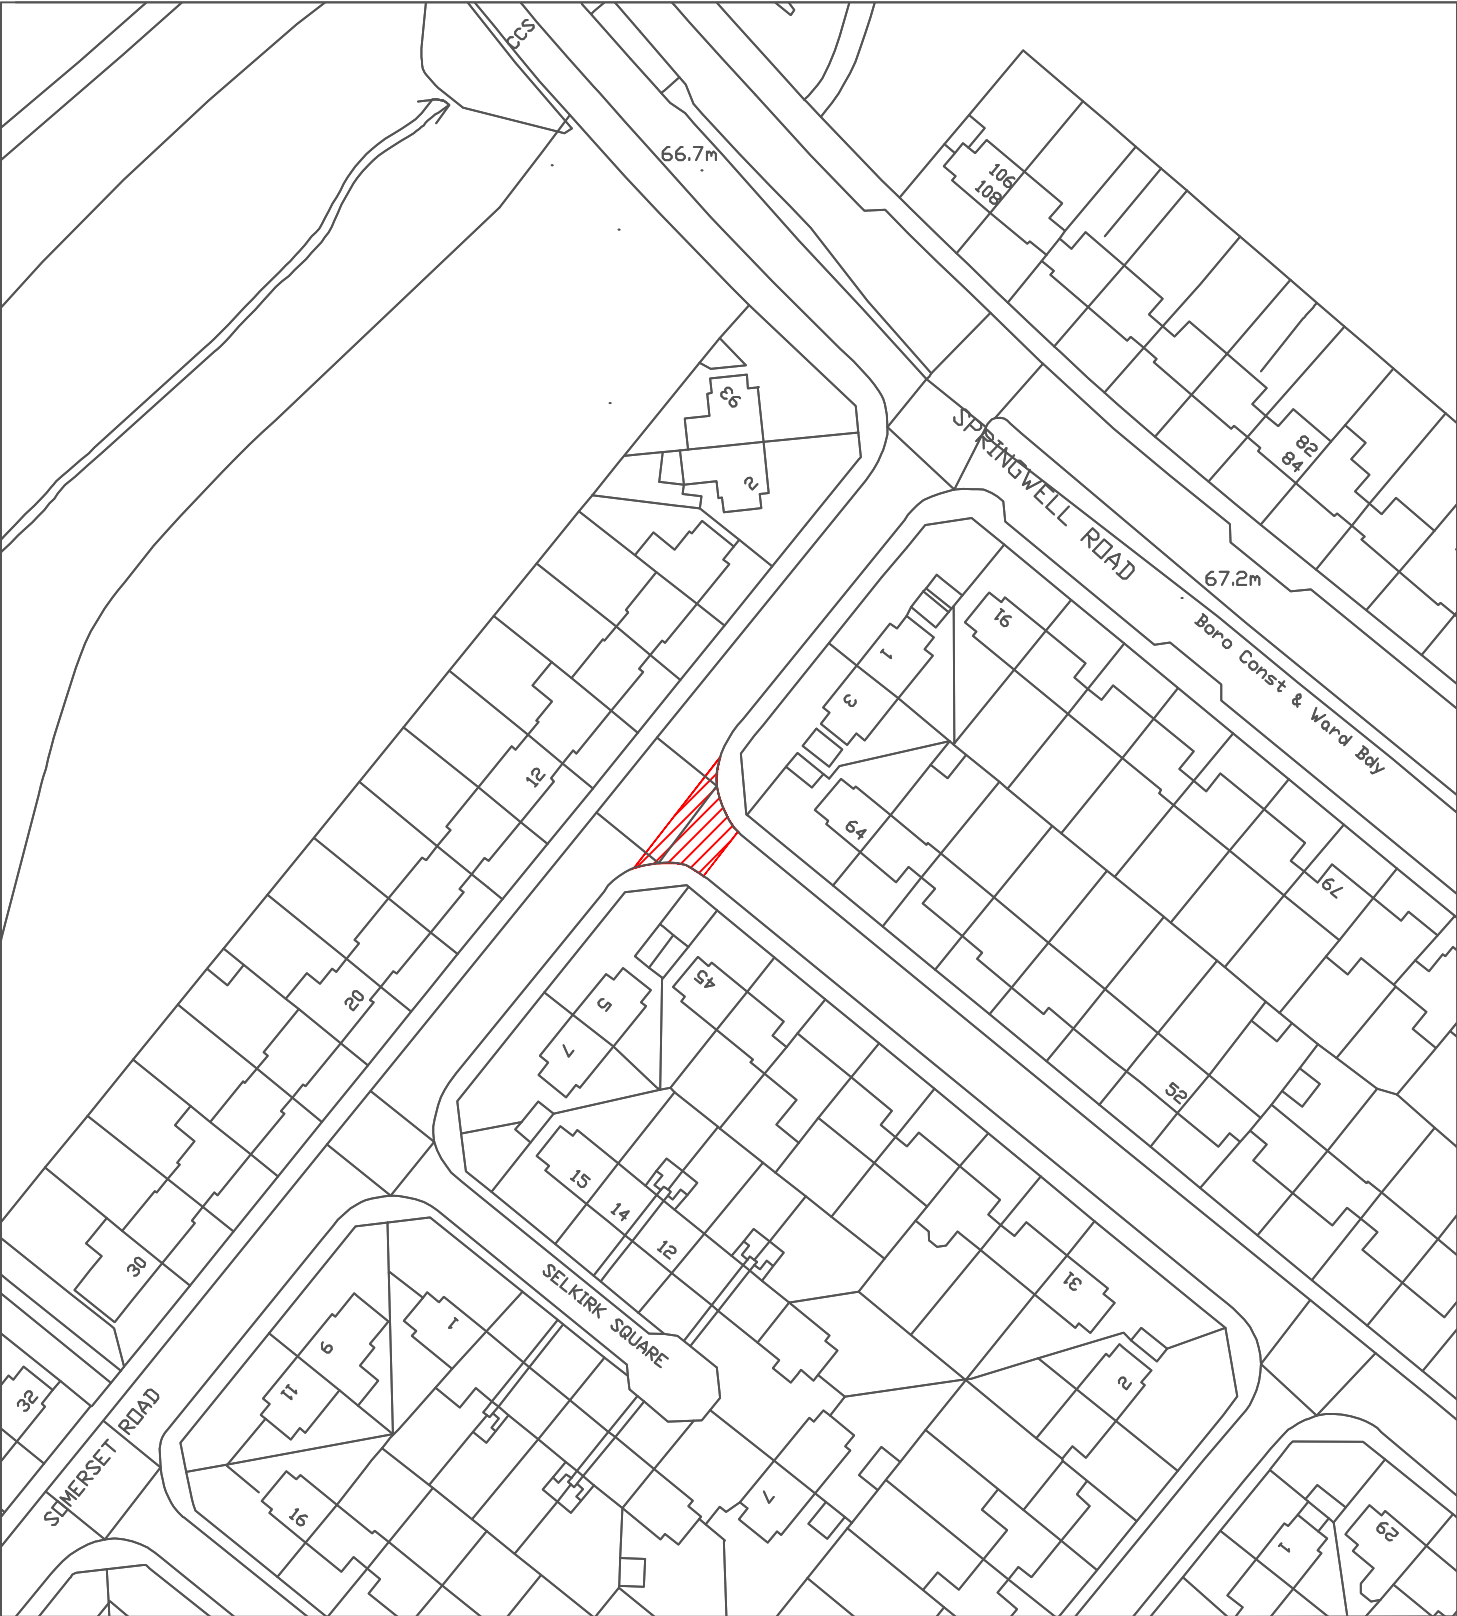


Reproduced from the Ordnance Survey mapping with the permission of the Controller of Her Majesty's Stationary Office © Crown Copyright. Unauthorised reproduction infringes Crown Copyright and may lead to prosecution or civil proceedings.
City of Sunderland. Licence No. 100018385. Date: 2024

*All Dimensions shown are Indicative,
Start and End point to be confirmed by
Engineer on site.

KEY
 Proposed works location.
Approximate works area: 100m²
Surface Material: DBM OVERLAY

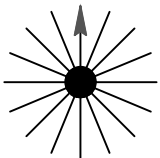Sunderland City Council Transport and Infrastructure, City Development, Plater Way City Hall Sunderland SR1 3AA Telephone: 0191 520 5555 Web: www.sunderland.gov.uk	PROJECT HIGHWAY MAINTENANCE PROGRAMME 2025/2026		
	TITLE SWINDON ROAD		WARD SANDHILL
	PROJECT LEADER G. CARR		NORTH 
	DRAWN BY PE	CHECKED BY T.Smith	
	DATE 12/24	SCALE 1:1000	
	DRAWING No. 10/HM/202526/182		
APPROVED BY T.Smith		SHEET SIZE A4	
REVISION 0			

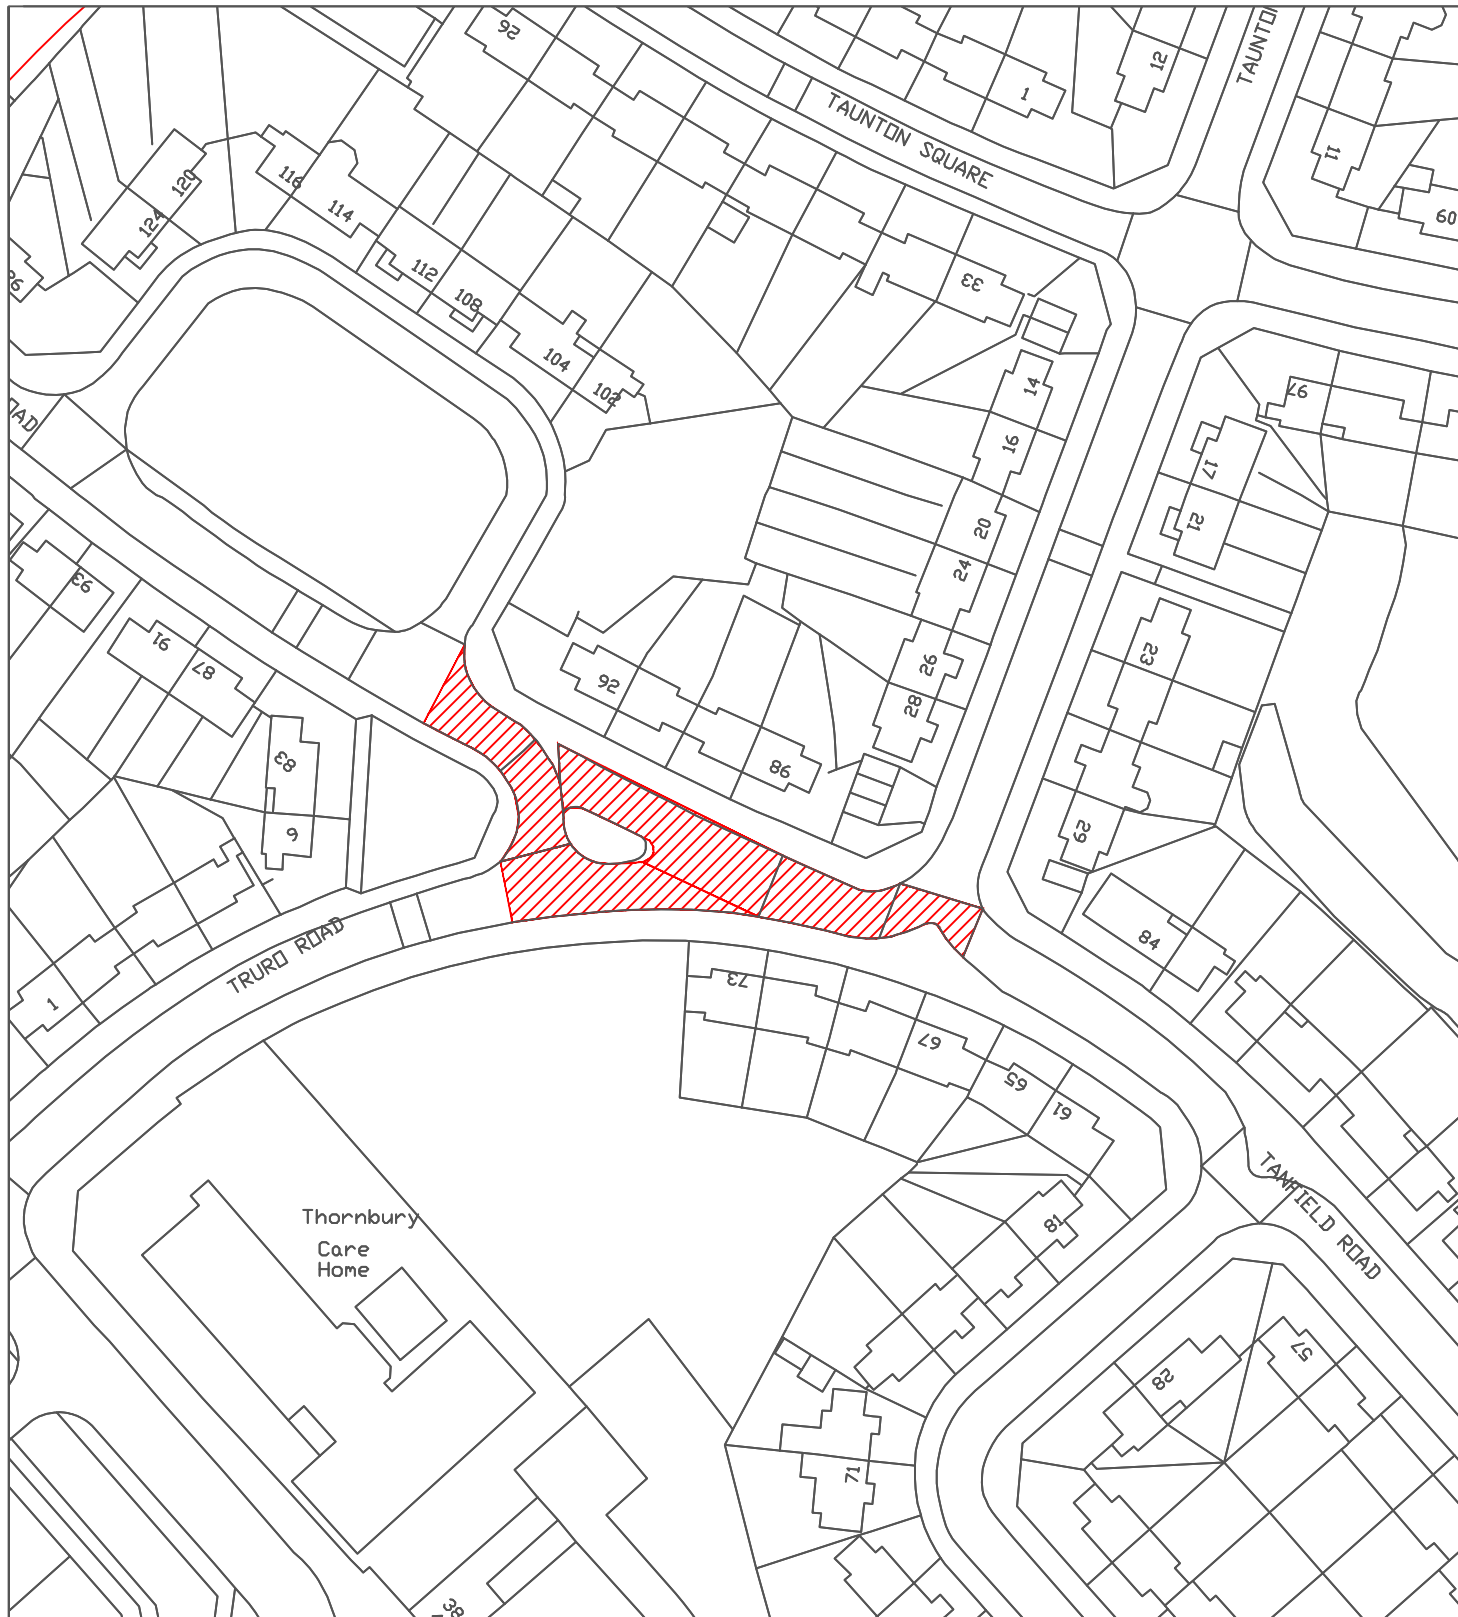

Reproduced from the Ordnance Survey mapping with the permission of the Controller of Her Majesty's Stationary Office © Crown Copyright. Unauthorised reproduction infringes Crown Copyright and may lead to prosecution or civil proceedings.
City of Sunderland. Licence No. 100018385. Date: 2024

*All Dimensions shown are Indicative,
Start and End point to be confirmed by
Engineer on site.

KEY



Proposed works location.
Approximate works area: 800m²
Surface Material: Plain and DBM Overlay

**Sunderland
City Council**

Transport and Infrastructure,
City Development,
Plater Way
City Hall
Sunderland
SR1 3AA
Telephone: 0191 520 5555
Web: www.sunderland.gov.uk

PROJECT

HIGHWAY MAINTENANCE PROGRAMME 2025/2026

TITLE

TANFIELD ROAD
(84 to 92)

WARD

SANDHILL

PROJECT LEADER

G. CARR

DRAWN BY

PE

CHECKED BY

T.Smith

APPROVED BY

T.Smith

DATE

01/25

SCALE

1:1000

SHEET SIZE

A4


DRAWING No.


10/HM/202526/183

REVISION

0

NORTH

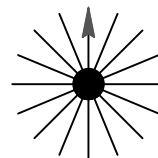

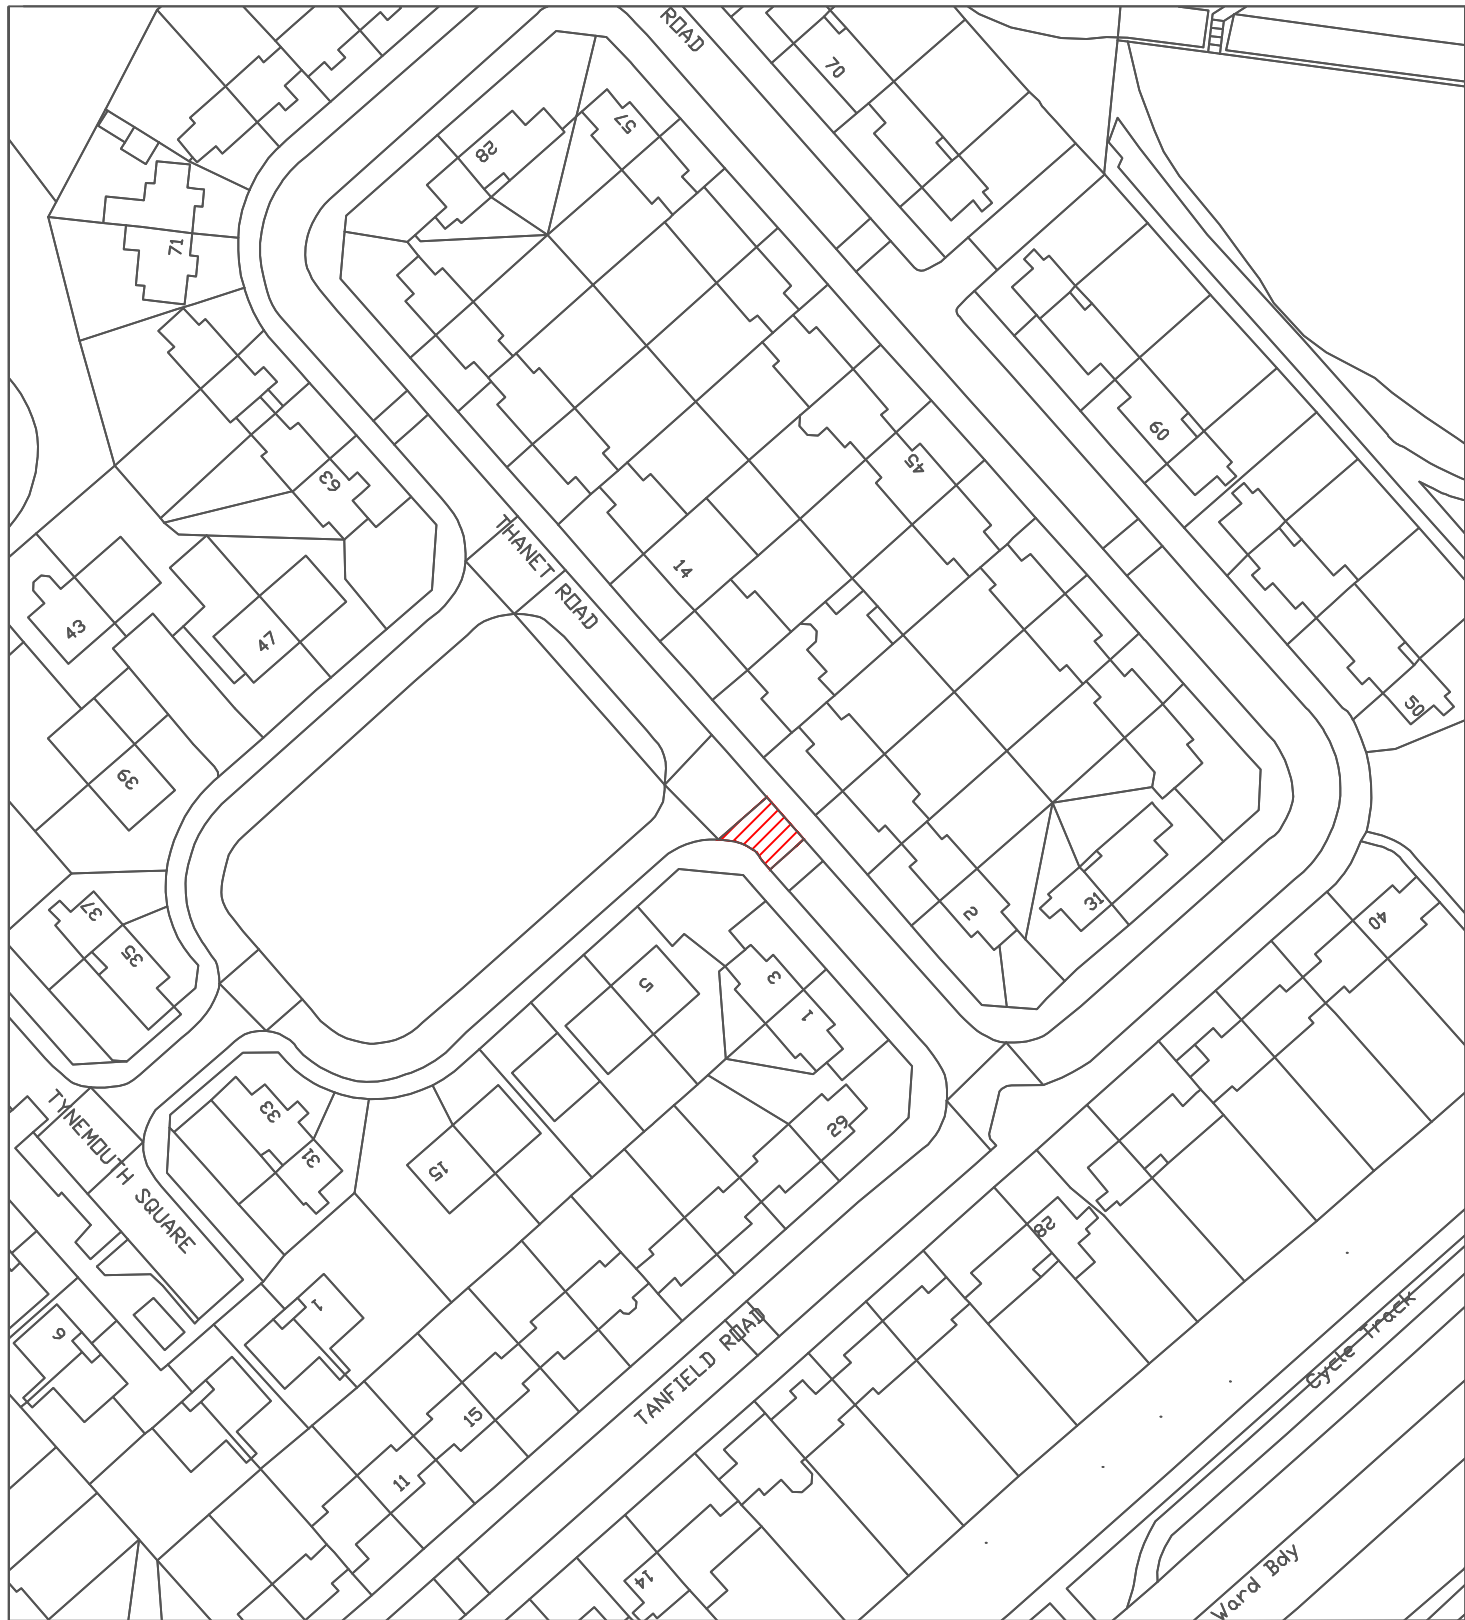

Reproduced from the Ordnance Survey mapping with the permission of the Controller of Her Majesty's Stationary Office © Crown Copyright. Unauthorised reproduction infringes Crown Copyright and may lead to prosecution or civil proceedings.
City of Sunderland. Licence No. 100018385. Date: 2024

*All Dimensions shown are Indicative,
Start and End point to be confirmed by
Engineer on site.

KEY



Proposed works location.
Approximate works area: 50m²
Surface Material: CONCRETE

**Sunderland
City Council**

Transport and Infrastructure,
City Development,
Plater Way
City Hall
Sunderland
SR1 3AA
Telephone: 0191 520 5555
Web: www.sunderland.gov.uk

PROJECT

HIGHWAY MAINTENANCE PROGRAMME 2025/2026

TITLE

THANET ROAD

WARD

SANDHILL

PROJECT LEADER

G. CARR

DRAWN BY

PE

CHECKED BY

T.Smith

APPROVED BY

T.Smith

DATE

01/25

SCALE

1:1000

SHEET SIZE

A4


DRAWING No.


10/HM/202526/184

REVISION

0

NORTH

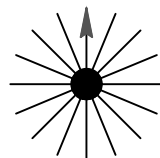

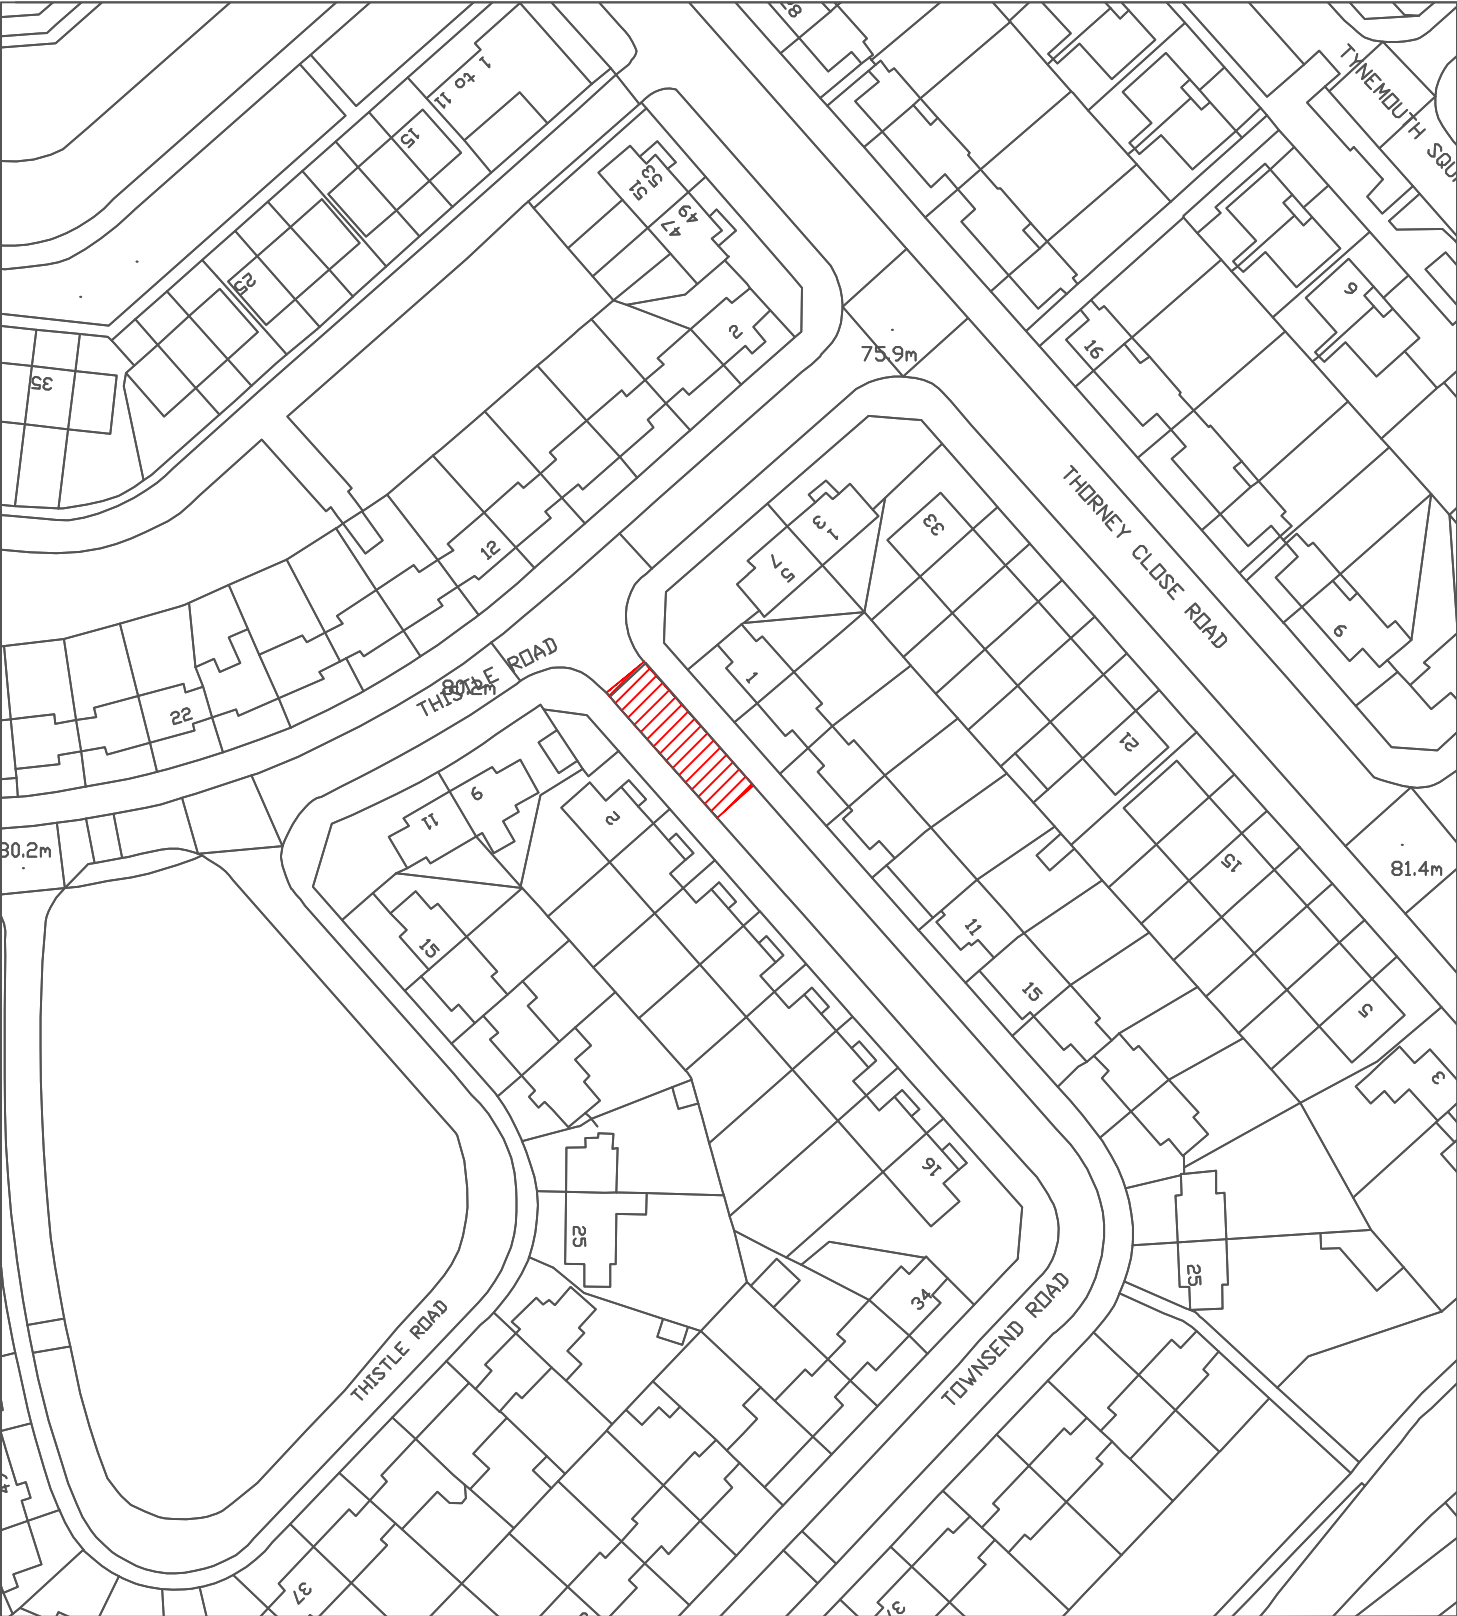

Reproduced from the Ordnance Survey mapping with the permission of the Controller of Her Majesty's Stationary Office © Crown Copyright. Unauthorised reproduction infringes Crown Copyright and may lead to prosecution or civil proceedings.
City of Sunderland. Licence No. 100018385. Date: 2024

*All Dimensions shown are Indicative, Start and End point to be confirmed by Engineer on site.


KEY
 Proposed works location.
Approximate works area: 150m²
Surface Material: CONCRETE

Sunderland City Council

Transport and Infrastructure,
City Development,
Plater Way
City Hall
Sunderland
SR1 3AA
Telephone: 0191 520 5555
Web: www.sunderland.gov.uk

PROJECT		
HIGHWAY MAINTENANCE PROGRAMME 2025/2026		
TITLE		WARD
TOWNSEND ROAD		SANDHILL
PROJECT LEADER		
G. CARR		
DRAWN BY	CHECKED BY	APPROVED BY
PE	T.Smith	T.Smith
DATE	SCALE	SHEET SIZE
02/25	1:1000	A4
DRAWING No.		REVISION
10/HM/202526/185		0

NORTH

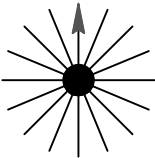



Reproduced from the Ordnance Survey mapping with the permission of the Controller of Her Majesty's Stationary Office © Crown Copyright. Unauthorised reproduction infringes Crown Copyright and may lead to prosecution or civil proceedings.
City of Sunderland. Licence No. 100018385. Date: 2024

*All Dimensions shown are Indicative,
Start and End point to be confirmed by
Engineer on site.

KEY



Proposed works location.
Approximate works area: 550m²
Material: DBM

**Sunderland
City Council**

Transport and Infrastructure,
City Development,
Plater Way
City Hall
Sunderland
SR1 3AA
Telephone: 0191 520 5555
Web: www.sunderland.gov.uk

PROJECT

HIGHWAY MAINTENANCE PROGRAMME 2025/2026

TITLE

GEORGE STREET WEST

WARD

SILKSWORTH

PROJECT LEADER

G. CARR

DRAWN BY

PE

CHECKED BY

T.Smith

APPROVED BY

T.Smith

DATE

12/24

SCALE

1:1000

SHEET SIZE

A4


DRAWING No.


10/HM/202526/186

REVISION

0

NORTH

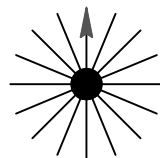

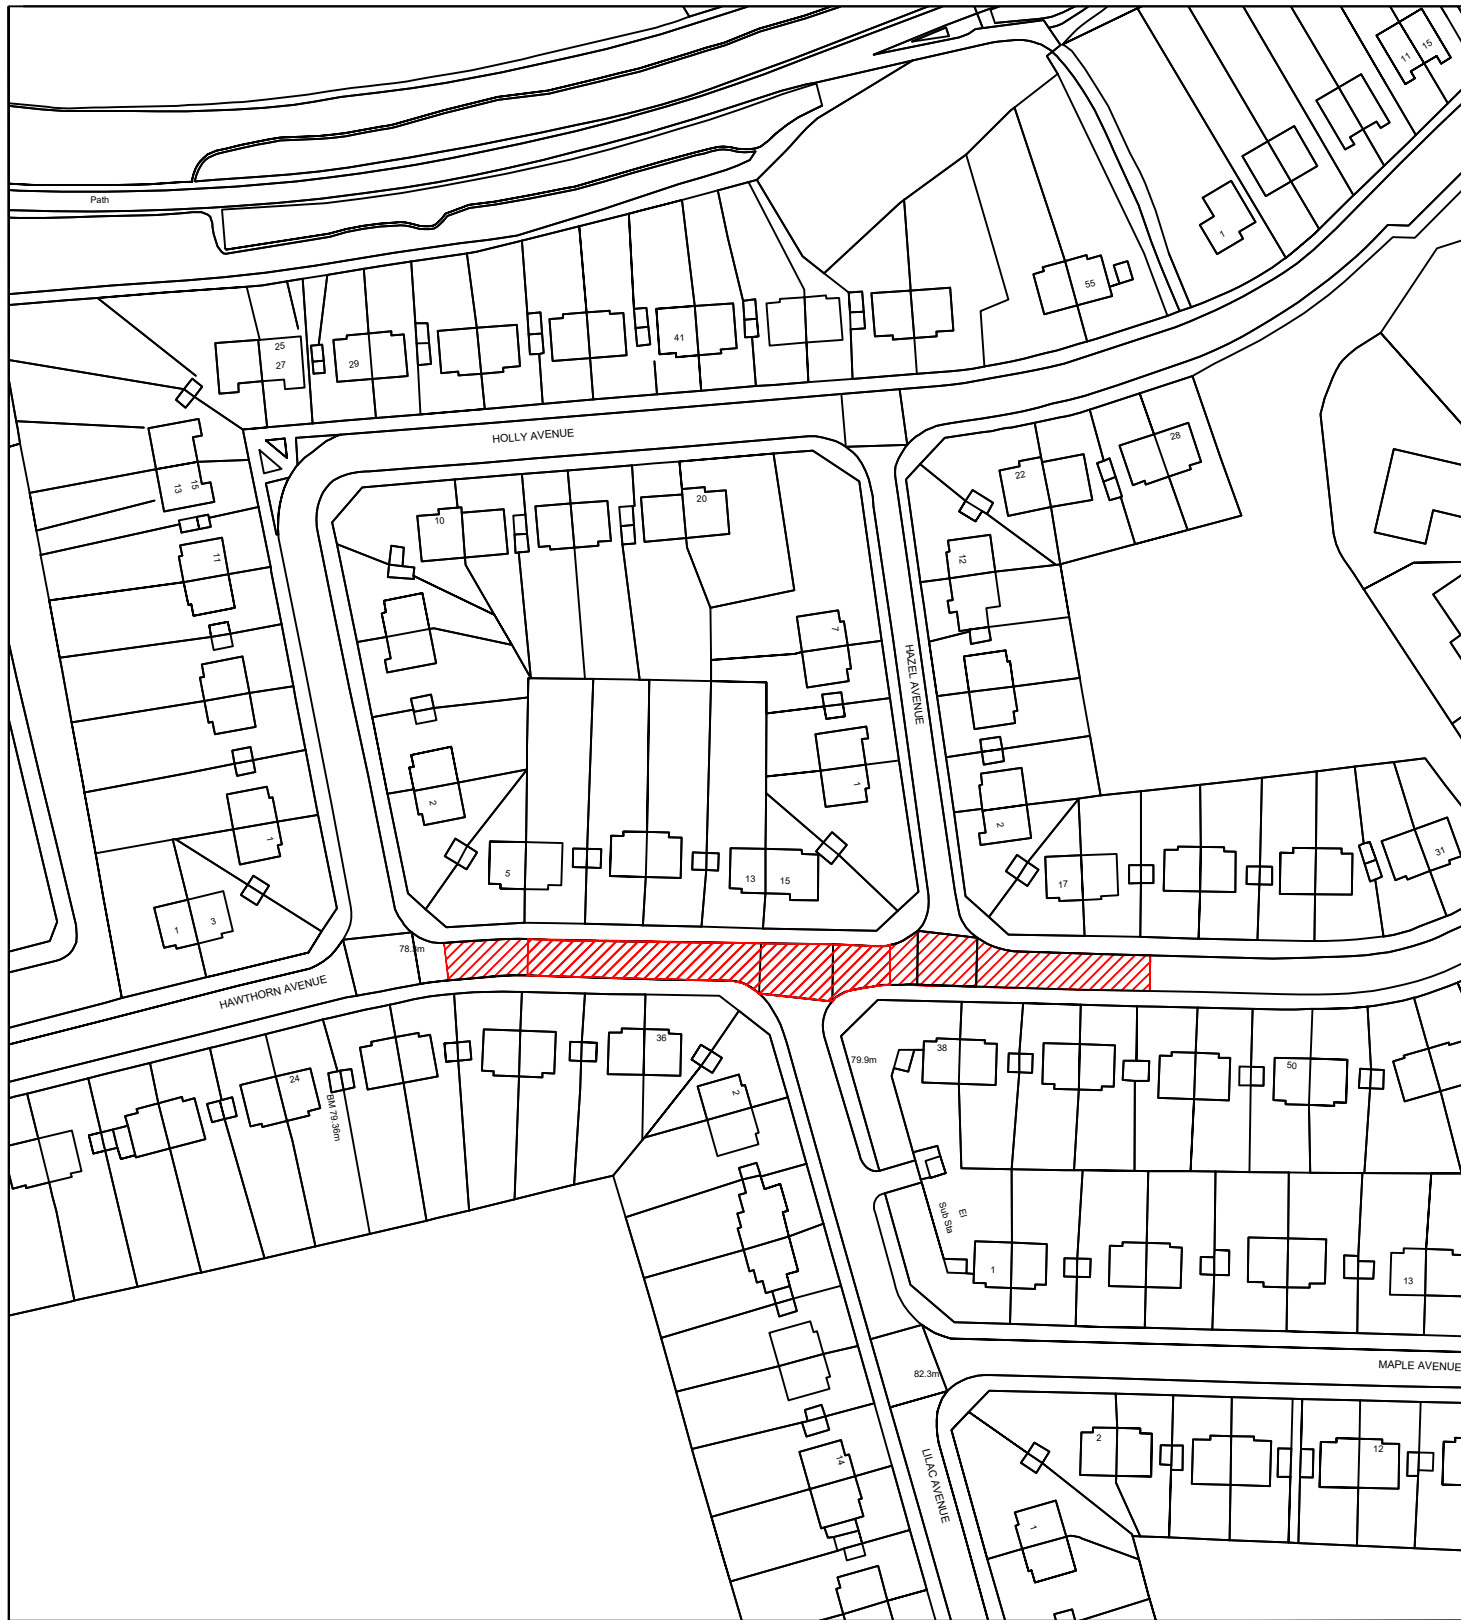

Reproduced from the Ordnance Survey mapping with the permission of the Controller of Her Majesty's Stationary Office © Crown Copyright. Unauthorised reproduction infringes Crown Copyright and may lead to prosecution or civil proceedings.
City of Sunderland. Licence No. 100018385. Date: 2024

***All Dimensions shown are Indicative,
Start and End point to be confirmed by
Engineer on site.**

KEY

 Proposed works location.
Approximate works area: 800m²
Material: DBM

**Sunderland
City Council**

Transport and Infrastructure,
City Development,
Plater Way
City Hall
Sunderland
SR1 3AA
Telephone: 0191 520 5555
Web: www.sunderland.gov.uk

PROJECT

HIGHWAY MAINTENANCE PROGRAMME 2025/2026

TITLE

HAWTHORN AVENUE

WARD

SILKSWORTH

PROJECT LEADER

G. CARR

DRAWN BY

PE

CHECKED BY

T.Smith

APPROVED BY

T.Smith

DATE

01/25

SCALE

1:1250

SHEET SIZE

A4


DRAWING No.

10/HM/202526/187

REVISION

0

NORTH

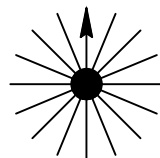



Reproduced from the Ordnance Survey mapping with the permission of the Controller of Her Majesty's Stationary Office © Crown Copyright. Unauthorised reproduction infringes Crown Copyright and may lead to prosecution or civil proceedings.
City of Sunderland. Licence No. 100018385. Date: 2024

*All Dimensions shown are Indicative,
Start and End point to be confirmed by
Engineer on site.

KEY

 Proposed works location.
Approximate works area: 700m²
Material: DBM

**Sunderland
City Council**

Transport and Infrastructure,
City Development,
Plater Way
City Hall
Sunderland
SR1 3AA
Telephone: 0191 520 5555
Web: www.sunderland.gov.uk

PROJECT

HIGHWAY MAINTENANCE PROGRAMME 2025/2026

TITLE

HILL STREET

WARD

SILKSWORTH

PROJECT LEADER

G. CARR

DRAWN BY

PEt

CHECKED BY

T.Smith

APPROVED BY

T.Smith

DATE

01/25

SCALE

1:1250

SHEET SIZE

A4


DRAWING No.


10/HM/202526/188

REVISION

0

NORTH

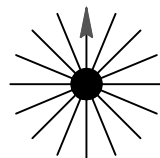

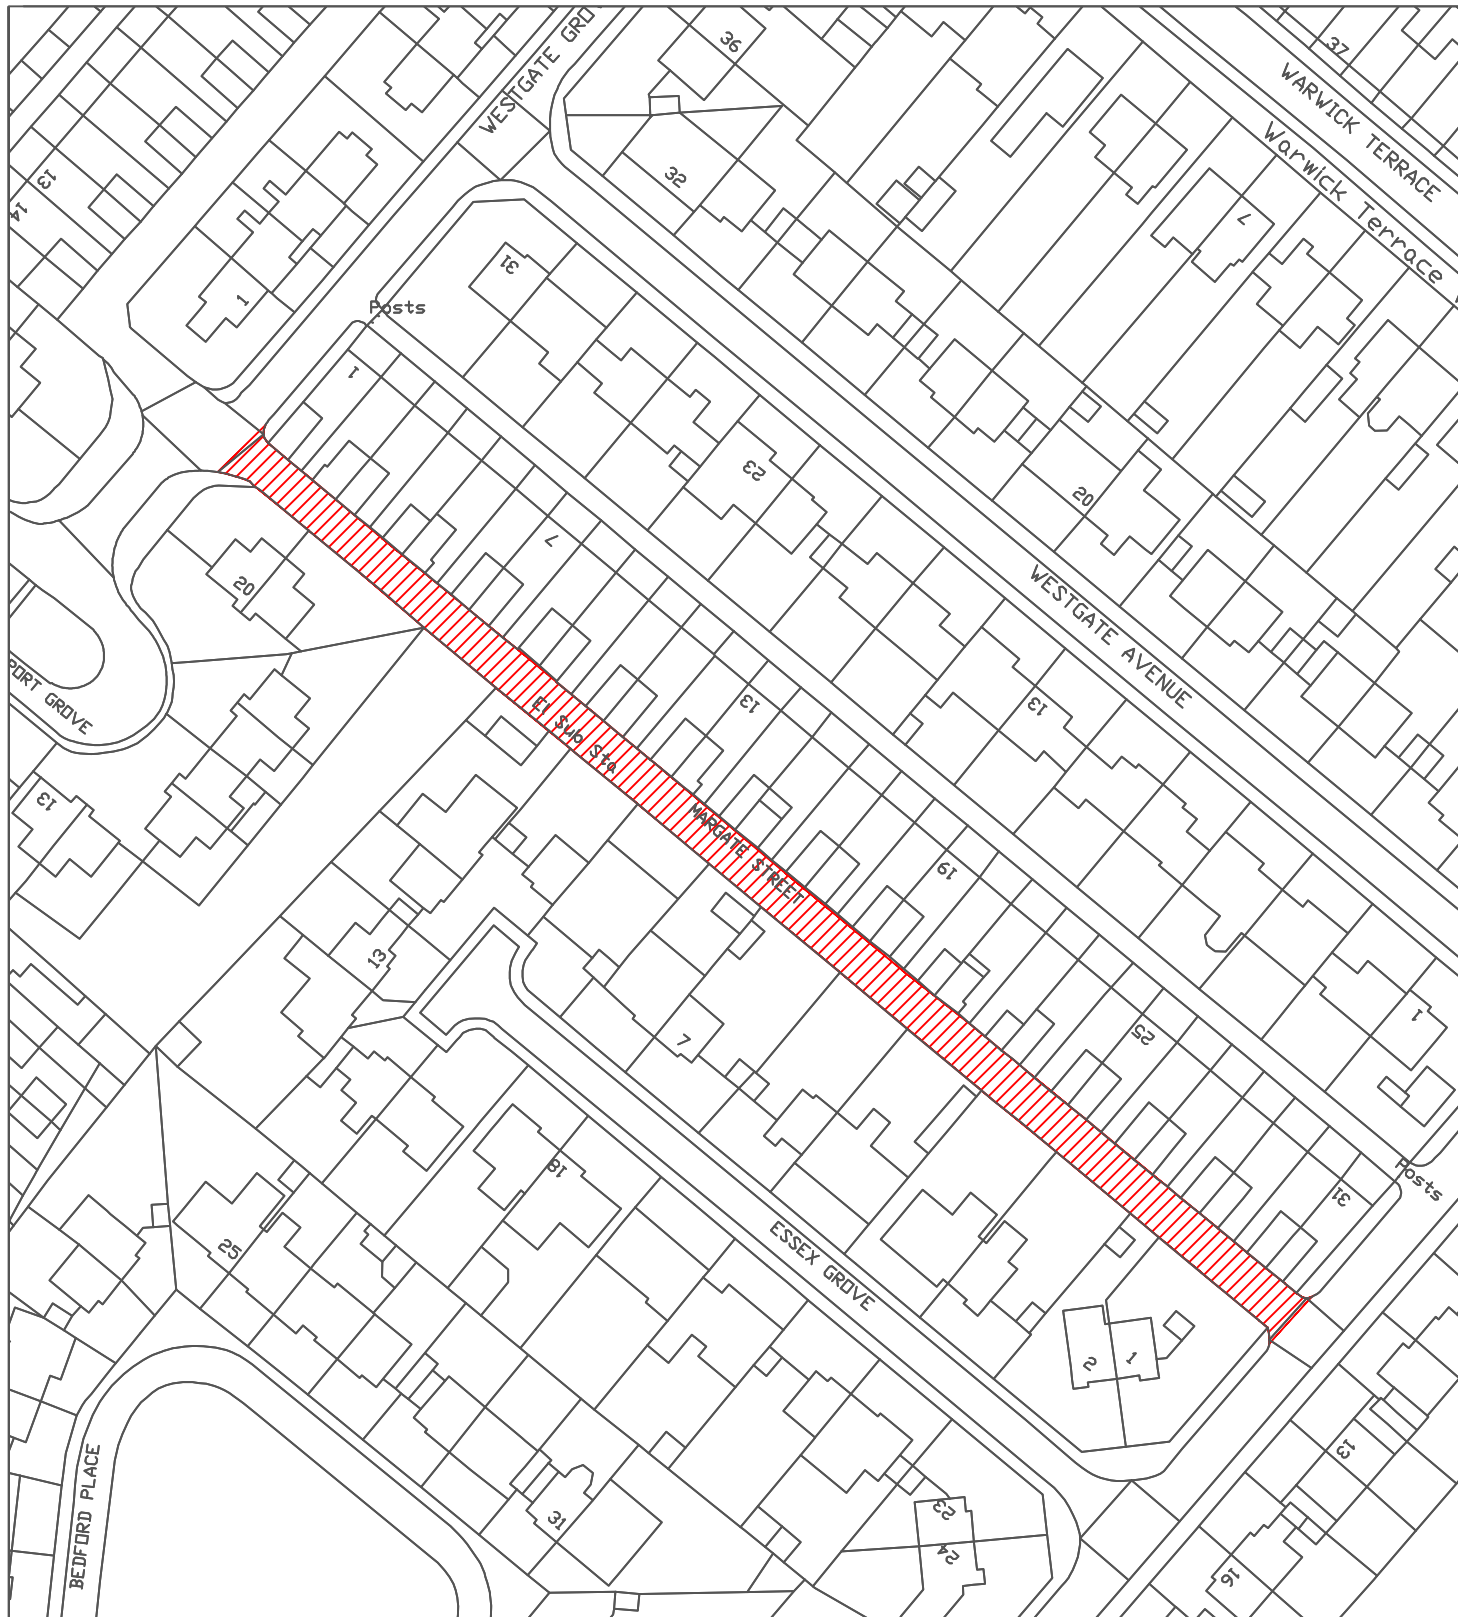

Reproduced from the Ordnance Survey mapping with the permission of the Controller of Her Majesty's Stationary Office © Crown Copyright. Unauthorised reproduction infringes Crown Copyright and may lead to prosecution or civil proceedings.
City of Sunderland. Licence No. 100018385. Date: 2024

*All Dimensions shown are Indicative,
Start and End point to be confirmed by
Engineer on site.

KEY



Proposed works location.
Approximate works area: 1000m²
Material: DBM

**Sunderland
City Council**

Transport and Infrastructure,
City Development,
Plater Way
City Hall
Sunderland
SR1 3AA
Telephone: 0191 520 5555
Web: www.sunderland.gov.uk

PROJECT

HIGHWAY MAINTENANCE PROGRAMME 2025/2026

TITLE

MARGATE STREET, SR3 1BQ

WARD

SILKSWORTH

PROJECT LEADER

G. CARR

DRAWN BY

PE

CHECKED BY

T.Smith

APPROVED BY

T.Smith

DATE

12/24

SCALE

1:1000

SHEET SIZE

A4


DRAWING No.


10/HM/202526/189

REVISION

0

NORTH

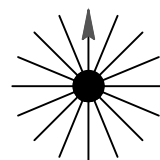

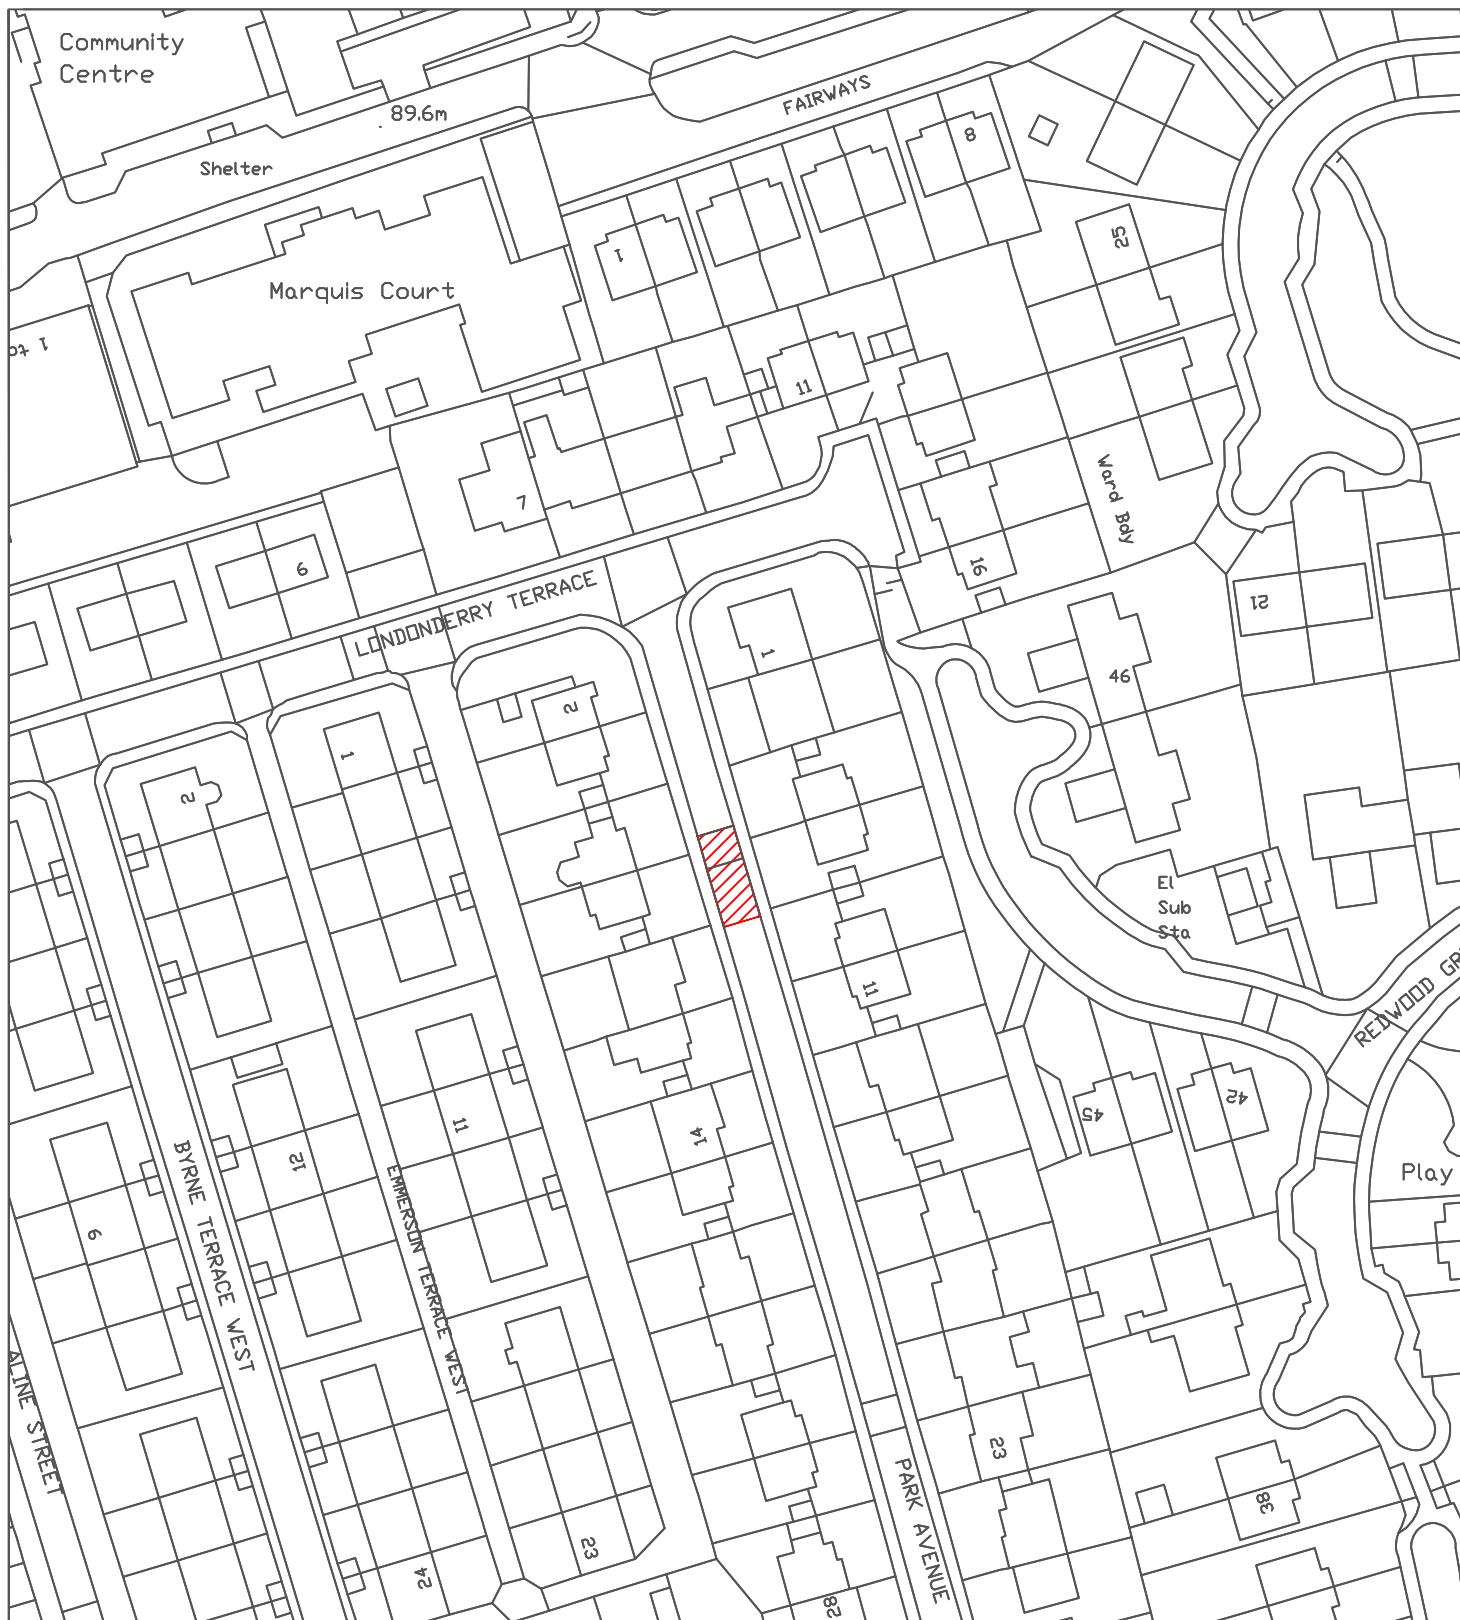

Reproduced from the Ordnance Survey mapping with the permission of the Controller of Her Majesty's Stationary Office © Crown Copyright. Unauthorised reproduction infringes Crown Copyright and may lead to prosecution or civil proceedings.
City of Sunderland. Licence No. 100018385. Date: 2024

*All Dimensions shown are Indicative,
Start and End point to be confirmed by
Engineer on site.

KEY



Proposed works location.
Approximate works area: 60m²
Surfacing Material: Concrete + Speed Cushion

**Sunderland
City Council**

Transport and Infrastructure,
City Development,
Plater Way
City Hall
Sunderland
SR1 3AA
Telephone: 0191 520 5555
Web: www.sunderland.gov.uk

PROJECT

HIGHWAY MAINTENANCE PROGRAMME 2025/2026

TITLE

PARK AVENUE

WARD

SILKSWORTH

PROJECT LEADER

G. CARR

DRAWN BY

PE

CHECKED BY

T.Smith

APPROVED BY

T.Smith

DATE

01/25

SCALE

1:1000

SHEET SIZE

A4


DRAWING No.


10/HM/202526/190

REVISION

0

NORTH

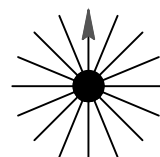

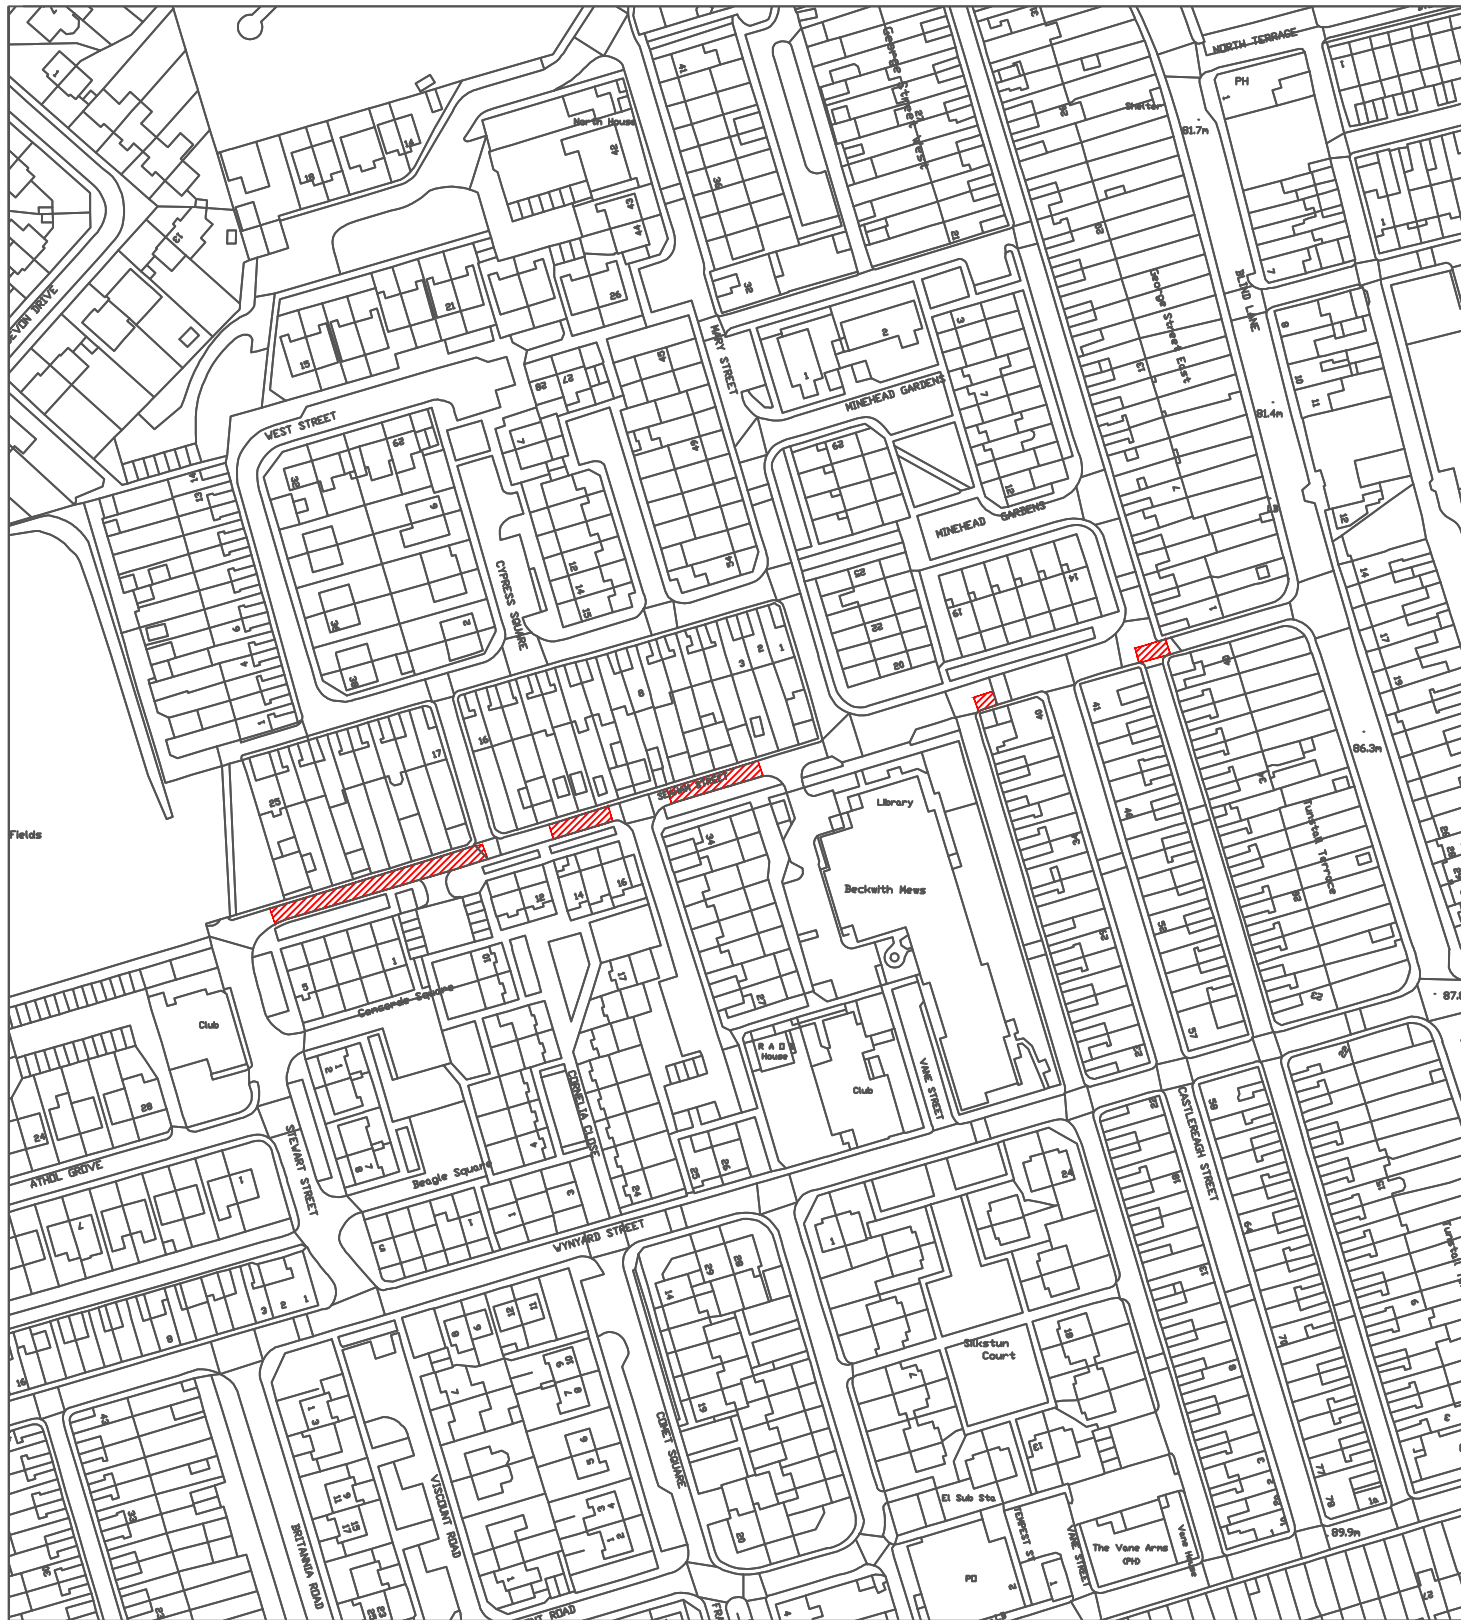

Reproduced from the Ordnance Survey mapping with the permission of the Controller of Her Majesty's Stationary Office © Crown Copyright. Unauthorised reproduction infringes Crown Copyright and may lead to prosecution or civil proceedings.
City of Sunderland. Licence No. 100018385. Date: 2024

*All Dimensions shown are Indicative,
Start and End point to be confirmed by
Engineer on site.

KEY

 Proposed works location.
Approximate works area: 500m²
Material: DBM

**Sunderland
City Council**

Transport and Infrastructure,
City Development,
Plater Way
City Hall
Sunderland
SR1 3AA
Telephone: 0191 520 5555
Web: www.sunderland.gov.uk

PROJECT

HIGHWAY MAINTENANCE PROGRAMME 2025/2026

TITLE

SEAHAM STREET

WARD

SILKSWORTH

PROJECT LEADER

G. CARR

DRAWN BY

PE

CHECKED BY

T.Smith

APPROVED BY

T.Smith

DATE

02/25

SCALE

1:2500

SHEET SIZE

A4


DRAWING No.


10/HM/202526/192

REVISION

0

NORTH

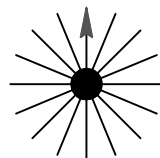


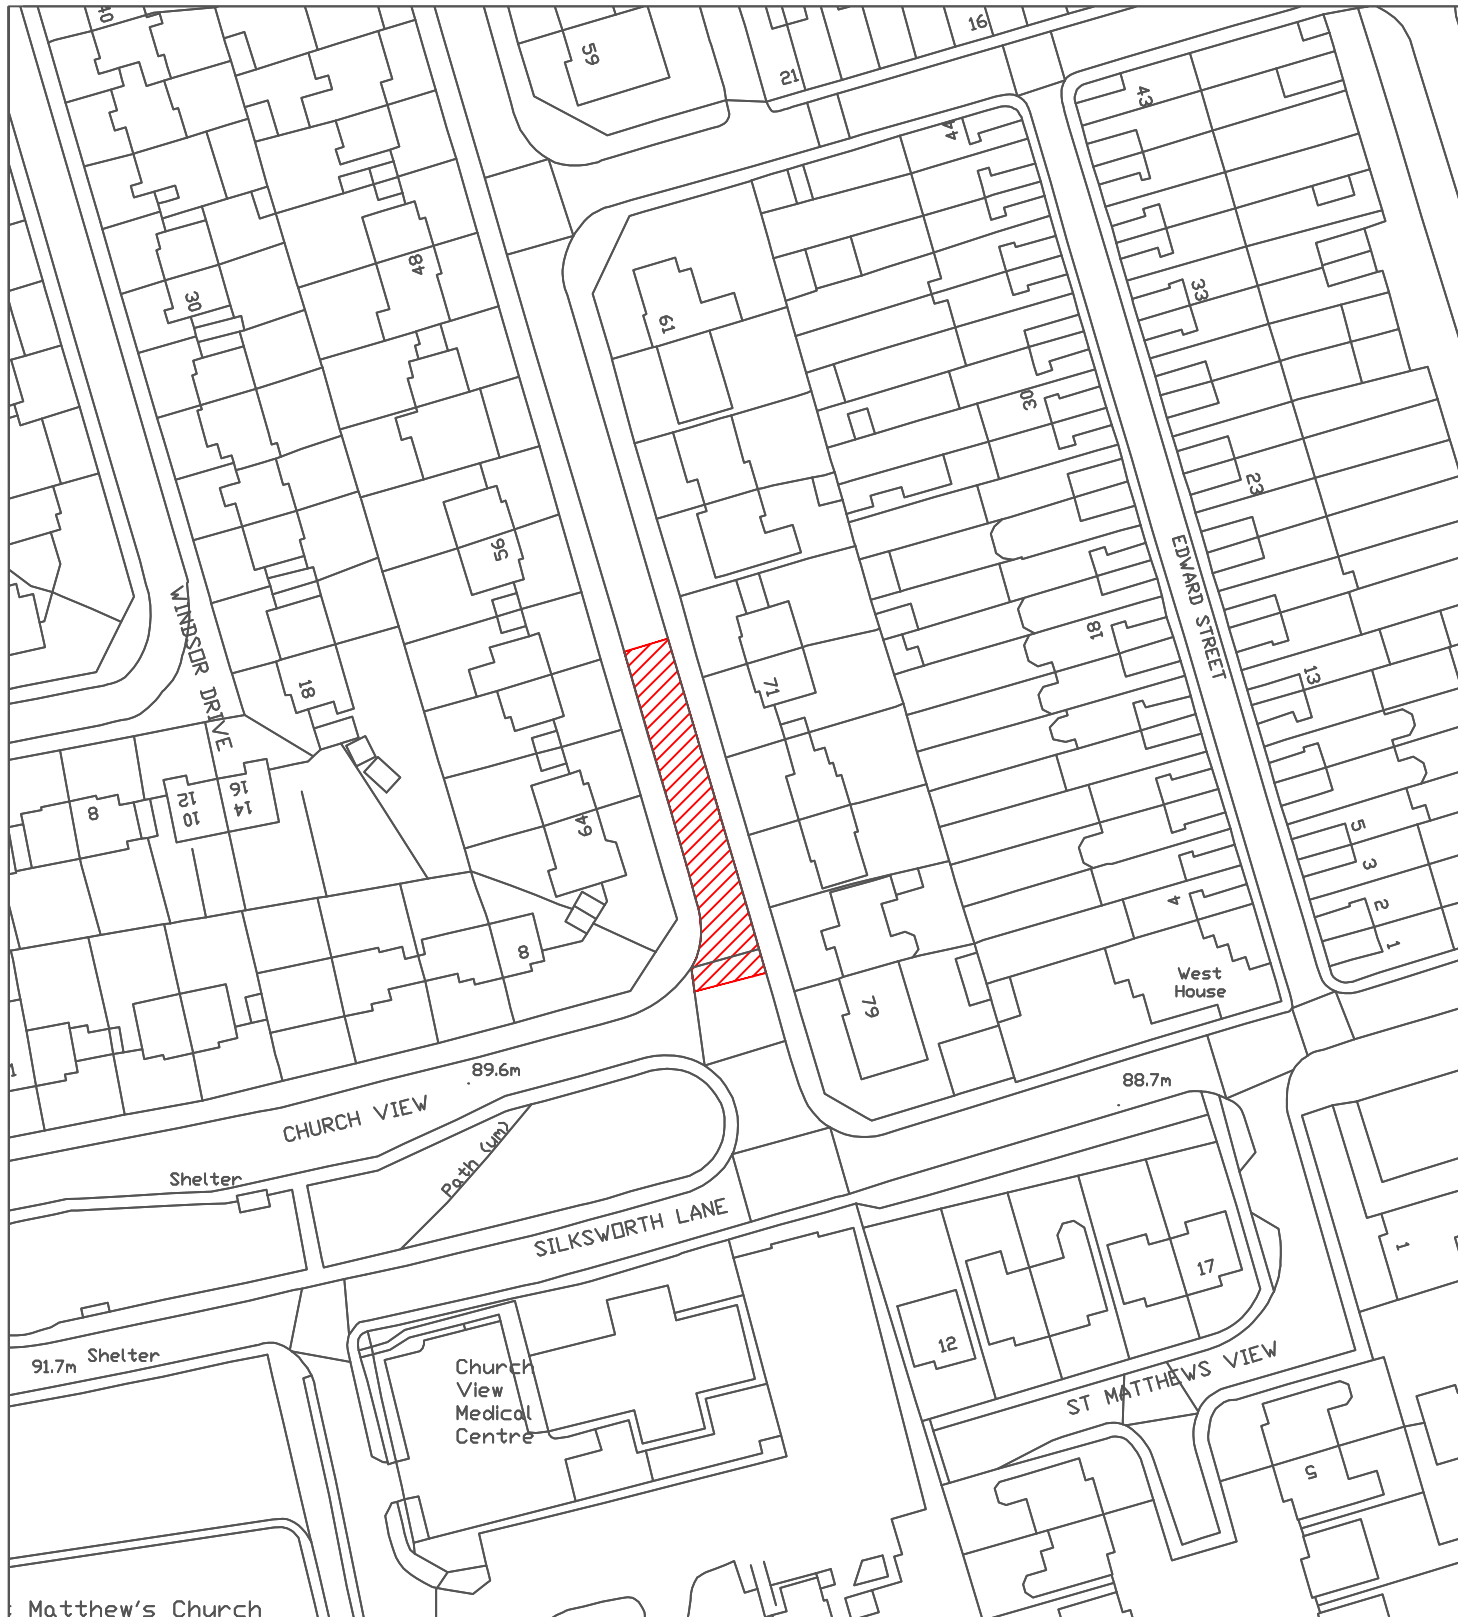


Reproduced from the Ordnance Survey mapping with the permission of the Controller of Her Majesty's Stationary Office © Crown Copyright. Unauthorised reproduction infringes Crown Copyright and may lead to prosecution or civil proceedings.
City of Sunderland. Licence No. 100018385. Date: 2024

*All Dimensions shown are Indicative,
Start and End point to be confirmed by
Engineer on site.

KEY
 Proposed works location.
Approximate works area:300m²
Material: HRA

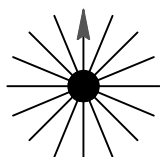
Sunderland City Council Transport and Infrastructure, City Development, Plater Way City Hall Sunderland SR1 3AA Telephone: 0191 520 5555 Web: www.sunderland.gov.uk	PROJECT HIGHWAY MAINTENANCE PROGRAMME 2025/2026		
	TITLE VICARAGE ROAD		WARD SILKSWORTH
	PROJECT LEADER G. CARR		NORTH 
	DRAWN BY PE	CHECKED BY T.Smith	
	DATE 02/25	SCALE 1:1000	
	DRAWING No. 10/HM/202526/193		
APPROVED BY T.Smith		SHEET SIZE A4	
		REVISION 0	

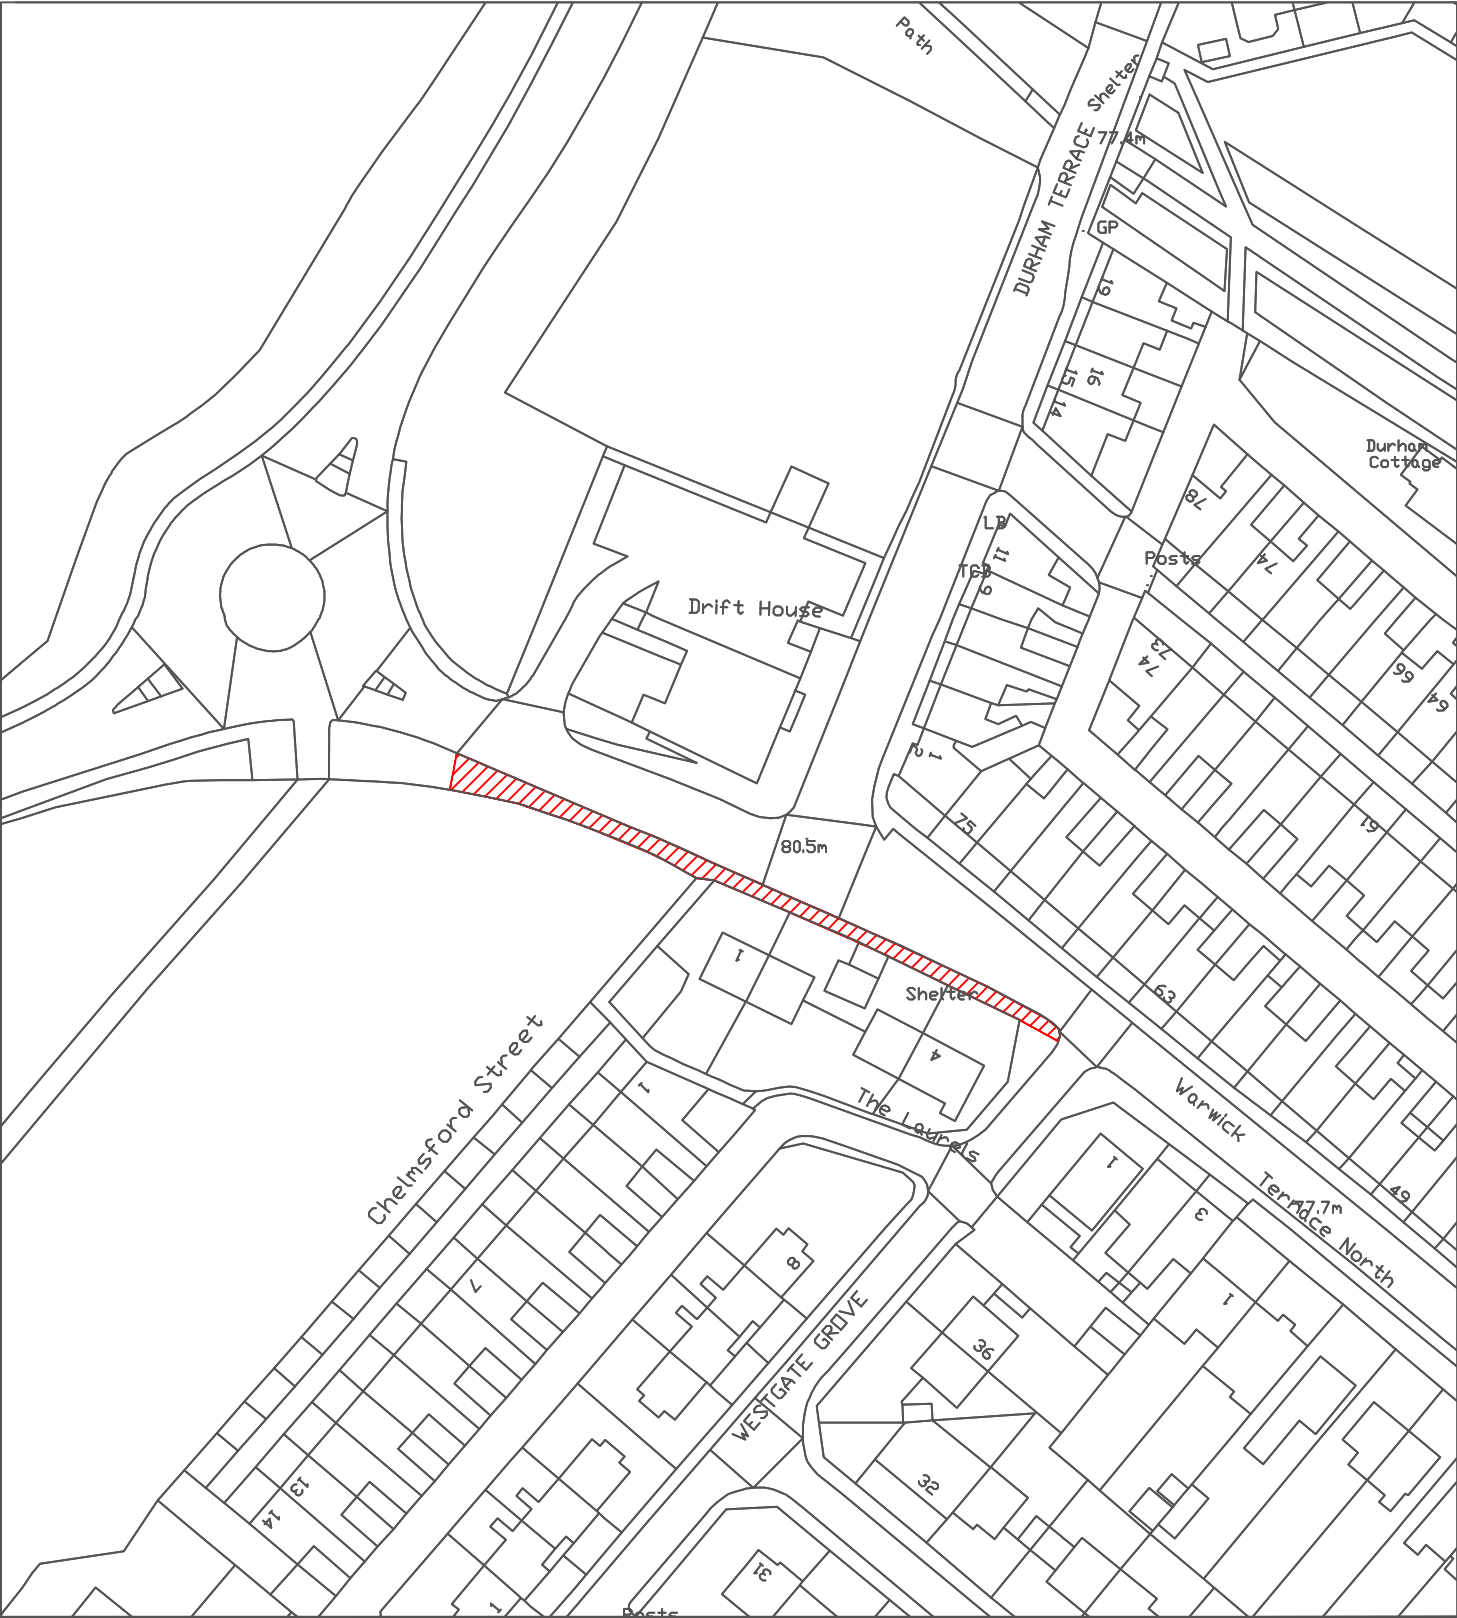


Reproduced from the Ordnance Survey mapping with the permission of the Controller of Her Majesty's Stationary Office © Crown Copyright. Unauthorised reproduction infringes Crown Copyright and may lead to prosecution or civil proceedings.
City of Sunderland. Licence No. 100018385. Date: 2024

*All Dimensions shown are Indicative,
Start and End point to be confirmed by
Engineer on site.

KEY
 Proposed works location.
Approximate works area:200m²
Material: DBM

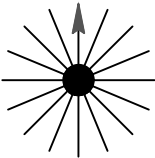Sunderland City Council Transport and Infrastructure, City Development, Plater Way City Hall Sunderland SR1 3AA Telephone: 0191 520 5555 Web: www.sunderland.gov.uk	PROJECT HIGHWAY MAINTENANCE PROGRAMME 2025/2026		
	TITLE C513 WARWICK TERRACE (FOOTPATH)		WARD SILKSWORTH
	PROJECT LEADER G. CARR		NORTH 
	DRAWN BY PE	CHECKED BY T.Smith	
	DATE 01/25	SCALE 1:1250	
	DRAWING No. 10/HM/202526/194		
APPROVED BY T.Smith		SHEET SIZE A4	
		REVISION 0	

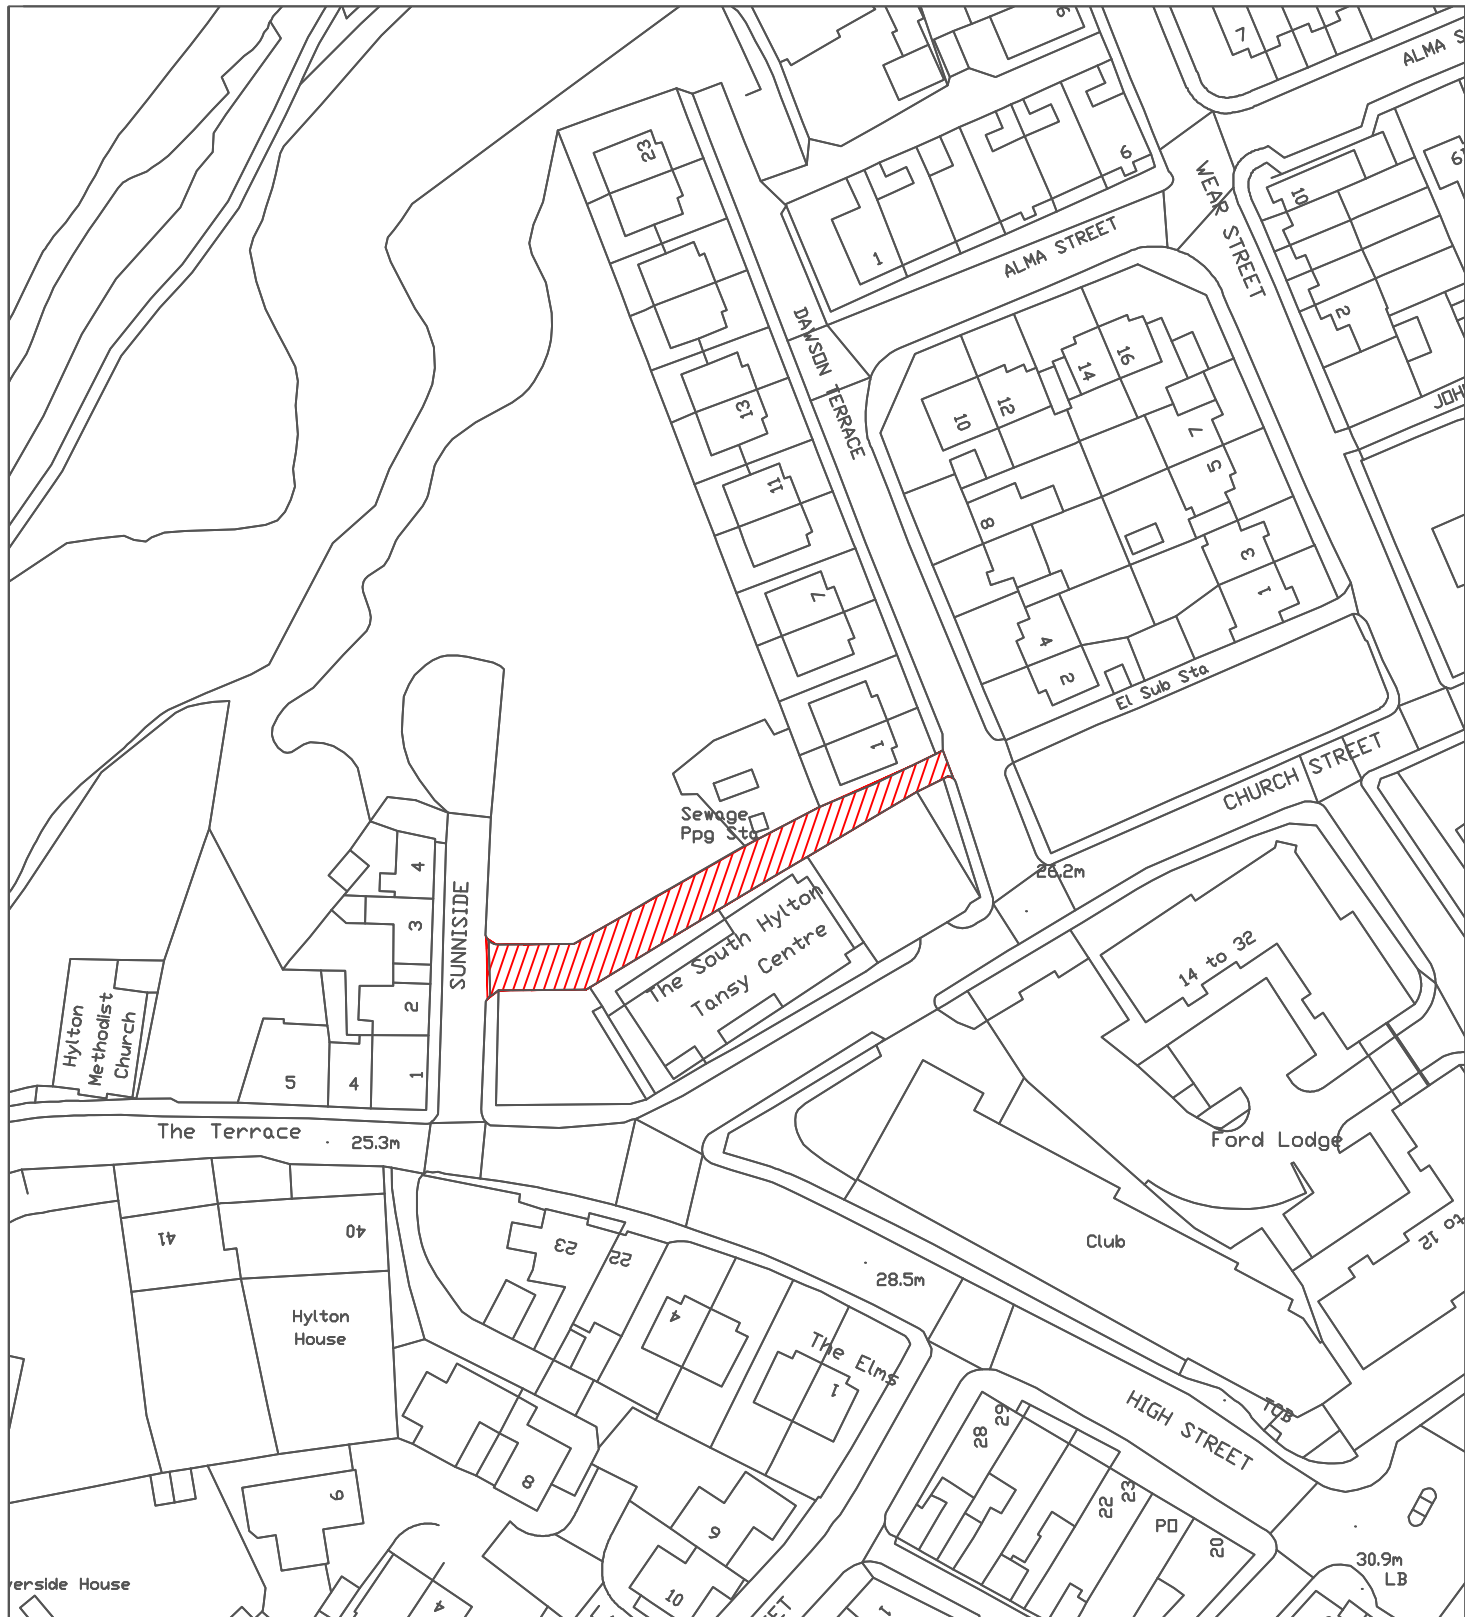

Reproduced from the Ordnance Survey mapping with the permission of the Controller of Her Majesty's Stationary Office © Crown Copyright. Unauthorised reproduction infringes Crown Copyright and may lead to prosecution or civil proceedings.
City of Sunderland. Licence No. 100018385. Date: 2024

*All Dimensions shown are Indicative,
Start and End point to be confirmed by
Engineer on site.

KEY



Proposed works location.
Approximate works area: 350m²
Surfacing Material: DBM

**Sunderland
City Council**

Transport and Infrastructure,
City Development,
Plater Way
City Hall
Sunderland
SR1 3AA
Telephone: 0191 520 5555
Web: www.sunderland.gov.uk

PROJECT

HIGHWAY MAINTENANCE PROGRAMME 2025/2026

TITLE

DAWSON TERRACE
(REAR OF TANSY CENTRE)

WARD

ST ANNES

PROJECT LEADER

G. CARR

DRAWN BY

PE

CHECKED BY

T.Smith

APPROVED BY

T.Smith

DATE

12/24

SCALE

1:1000

SHEET SIZE

A4


DRAWING No.


10/HM/202526/195

REVISION

0

NORTH

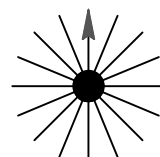

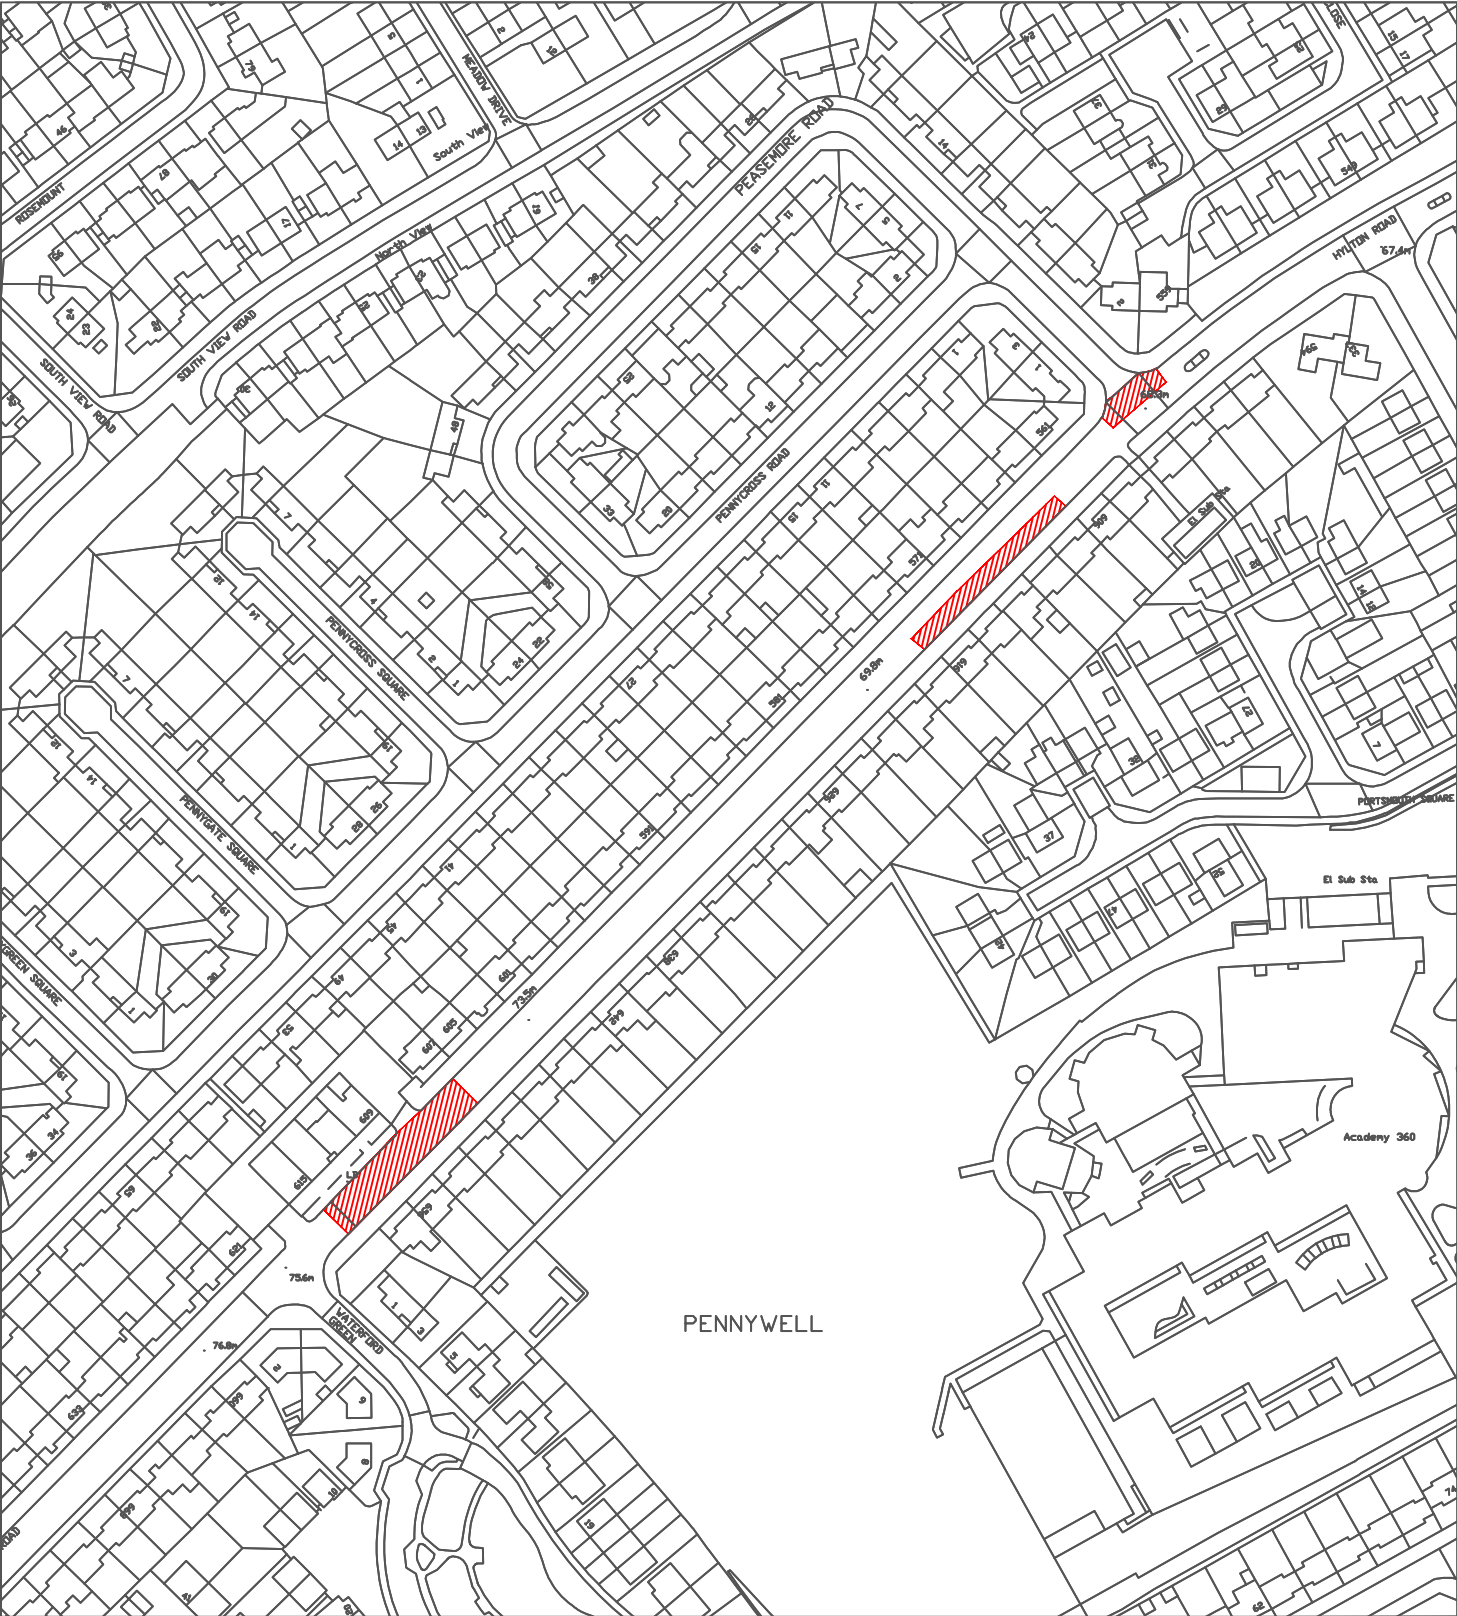


Reproduced from the Ordnance Survey mapping with the permission of the Controller of Her Majesty's Stationary Office © Crown Copyright. Unauthorised reproduction infringes Crown Copyright and may lead to prosecution or civil proceedings.
City of Sunderland. Licence No. 100018385. Date: 2024


*All Dimensions shown are Indicative,
Start and End point to be confirmed by
Engineer on site.

KEY
 Proposed works location.
Approximate works area: 840m²
Surfacing Material: HRA

Sunderland City Council Transport and Infrastructure, City Development, Plater Way City Hall Sunderland SR1 3AA Telephone: 0191 520 5555 Web: www.sunderland.gov.uk	PROJECT		
	HIGHWAY MAINTENANCE PROGRAMME 2025/2026		
	TITLE		WARD
	HYLTON ROAD (Patches No.656, No.612, No.561)		ST ANNES
	PROJECT LEADER		
	G. CARR		
DRAWN BY		CHECKED BY	APPROVED BY
PE		T.Smith	T.Smith
DATE		SCALE	SHEET SIZE
02/25		1:2500	A4
DRAWING No.		REVISION	
10/HM/202526/196		0	

NORTH

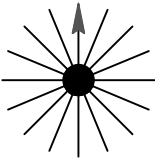

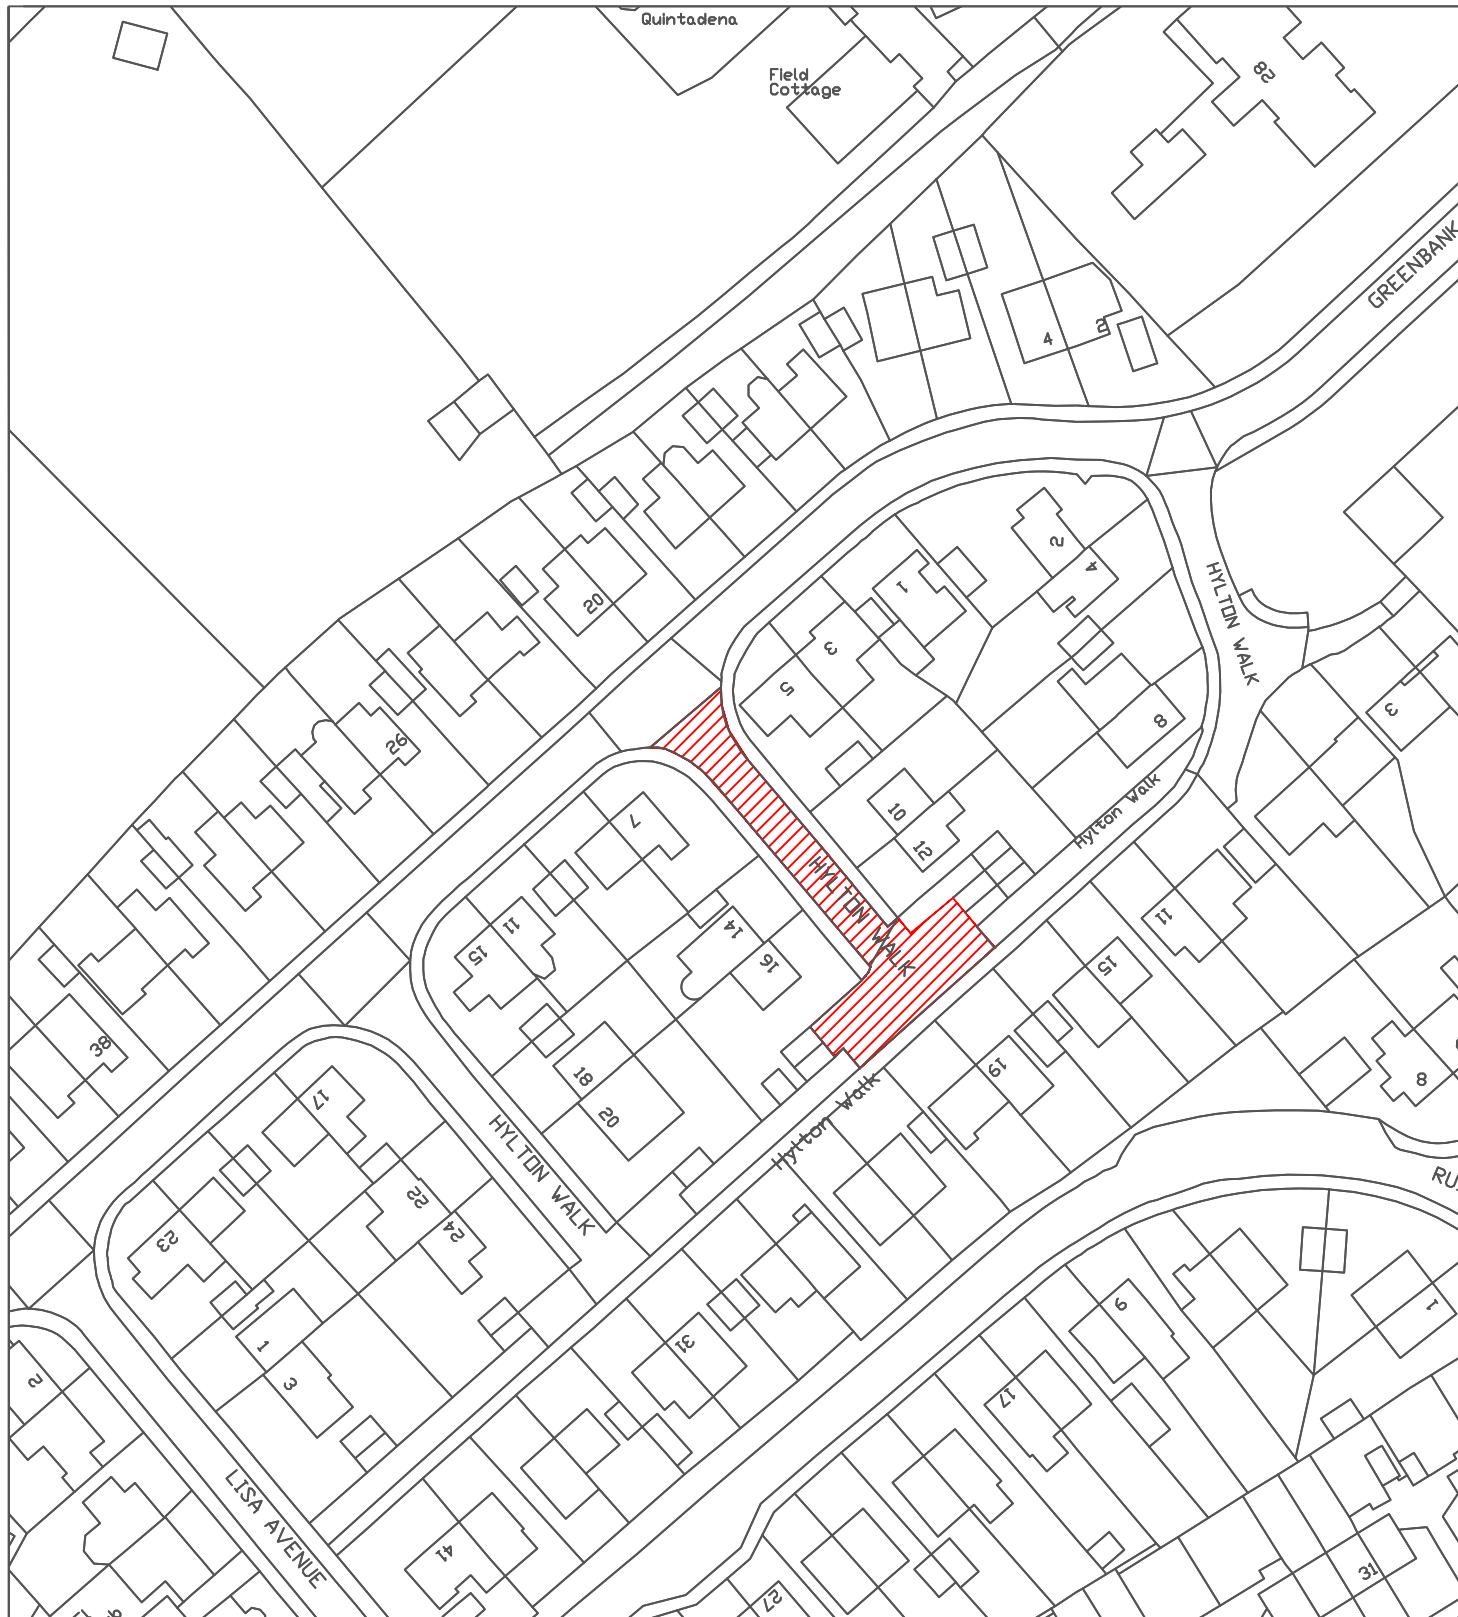

Reproduced from the Ordnance Survey mapping with the permission of the Controller of Her Majesty's Stationary Office © Crown Copyright. Unauthorised reproduction infringes Crown Copyright and may lead to prosecution or civil proceedings.
City of Sunderland. Licence No. 100018385. Date: 2024

*All Dimensions shown are Indicative,
Start and End point to be confirmed by
Engineer on site.

KEY



Proposed works location.
Approximate works area: 450m²
Surfacing Material: DBM

**Sunderland
City Council**

Transport and Infrastructure,
City Development,
Plater Way
City Hall
Sunderland
SR1 3AA
Telephone: 0191 520 5555
Web: www.sunderland.gov.uk

PROJECT

HIGHWAY MAINTENANCE PROGRAMME 2025/2026

TITLE

**HYLTON WALK
(No. 7 - No. 16)**

WARD

ST ANNES

PROJECT LEADER

G. CARR

DRAWN BY

PE

CHECKED BY

T.Smith

APPROVED BY

T.Smith

DATE

12/24

SCALE

1:1000

SHEET SIZE

A4


DRAWING No.


10/HM/202526/197

REVISION

0

NORTH

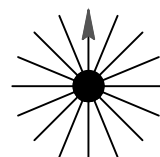

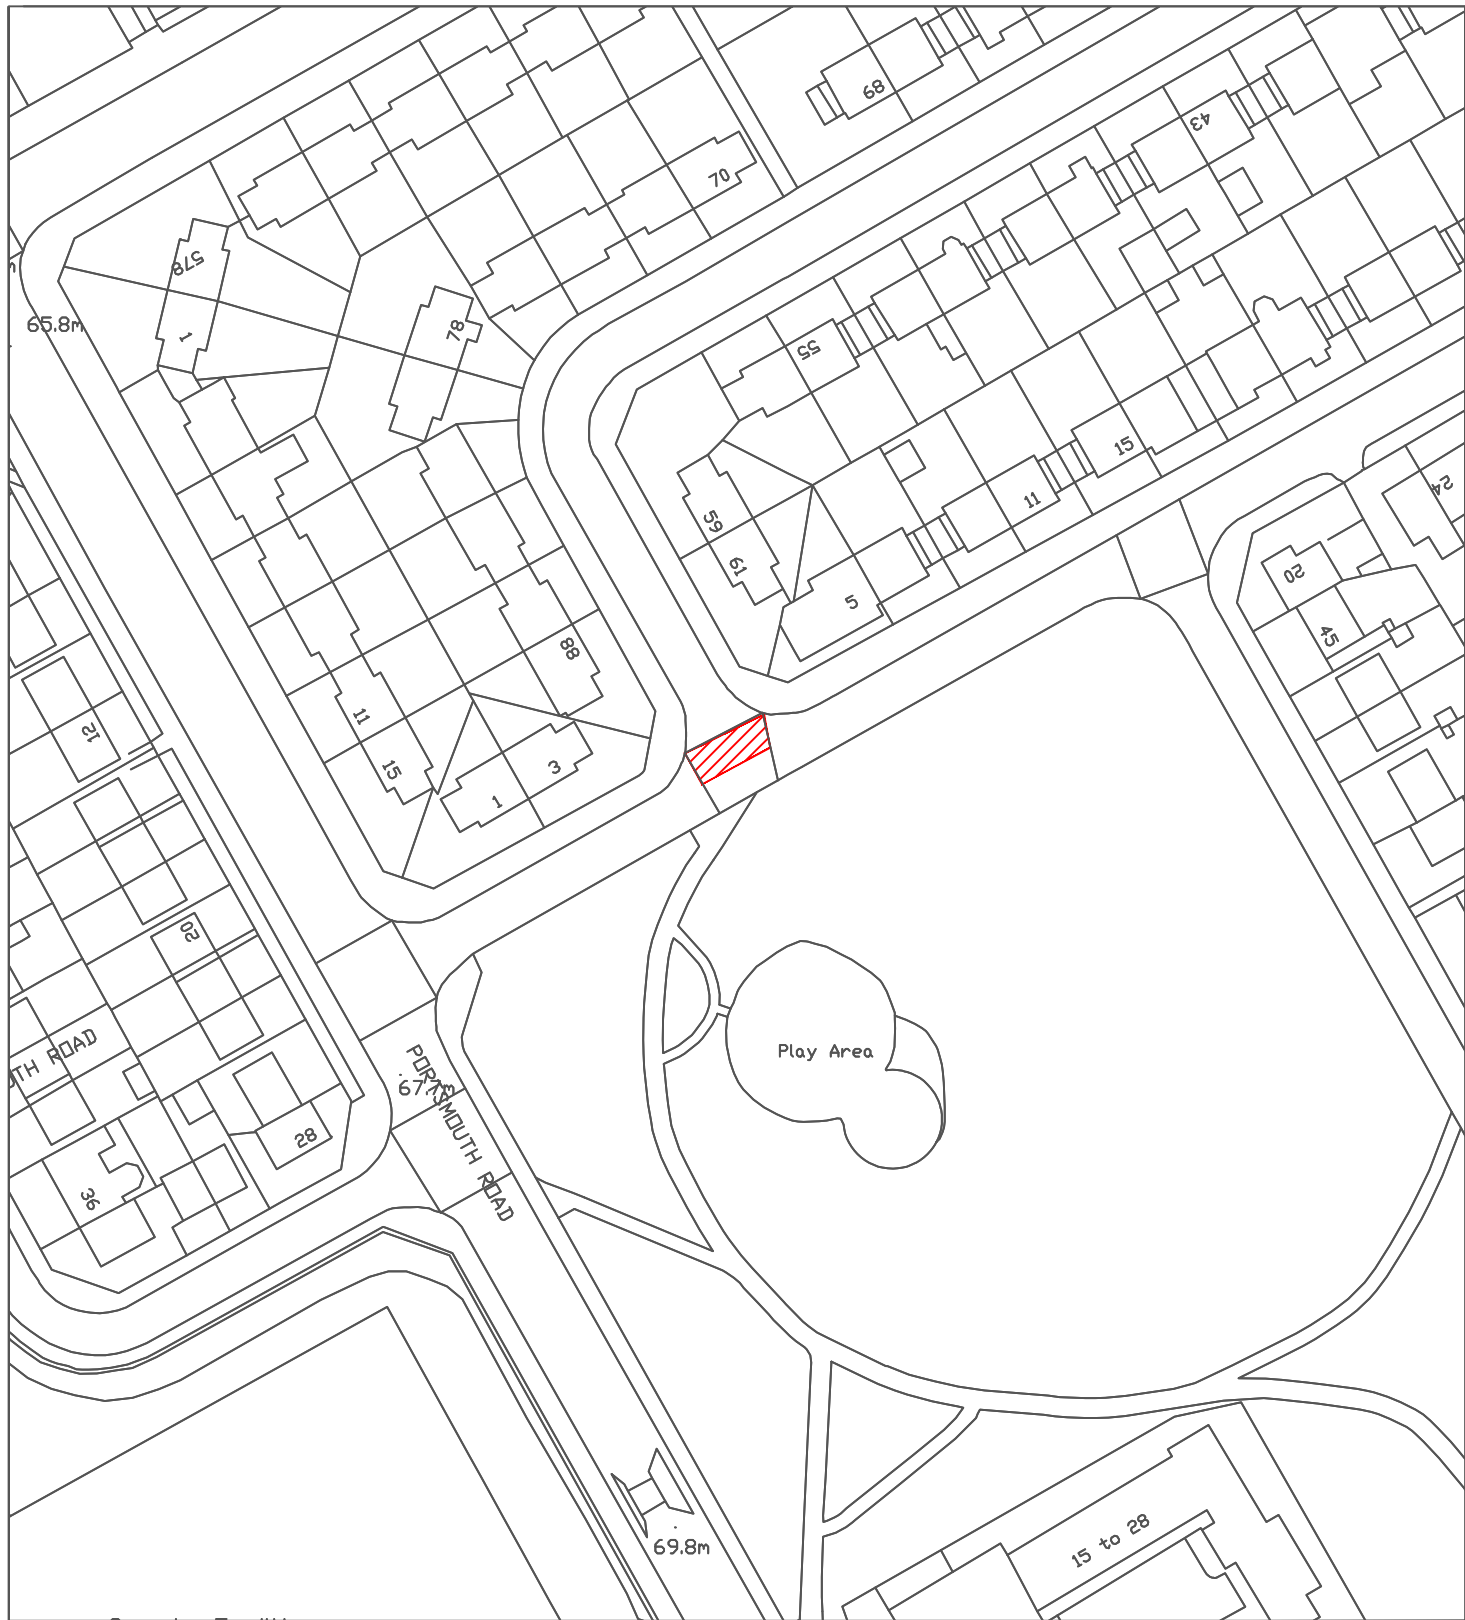

Reproduced from the Ordnance Survey mapping with the permission of the Controller of Her Majesty's Stationary Office © Crown Copyright. Unauthorised reproduction infringes Crown Copyright and may lead to prosecution or civil proceedings.
City of Sunderland. Licence No. 100018385. Date: 2024

*All Dimensions shown are Indicative, Start and End point to be confirmed by Engineer on site.

KEY



Proposed works location.
Approximate works area: 50m²
Surfacing Material: CONCRETE

**Sunderland
City Council**

Transport and Infrastructure,
City Development,
Plater Way
City Hall
Sunderland
SR1 3AA
Telephone: 0191 520 5555
Web: www.sunderland.gov.uk

PROJECT

HIGHWAY MAINTENANCE PROGRAMME 2024/2025

TITLE

PALMSTEAD ROAD

WARD

ST ANNES

PROJECT LEADER

G. CARR

DRAWN BY

PE

CHECKED BY

T.Smith

APPROVED BY

T.Smith

DATE

12/24

SCALE

1:1000

SHEET SIZE

A4


DRAWING No.


10/HM/202526/198

REVISION

0

NORTH

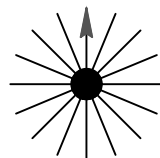

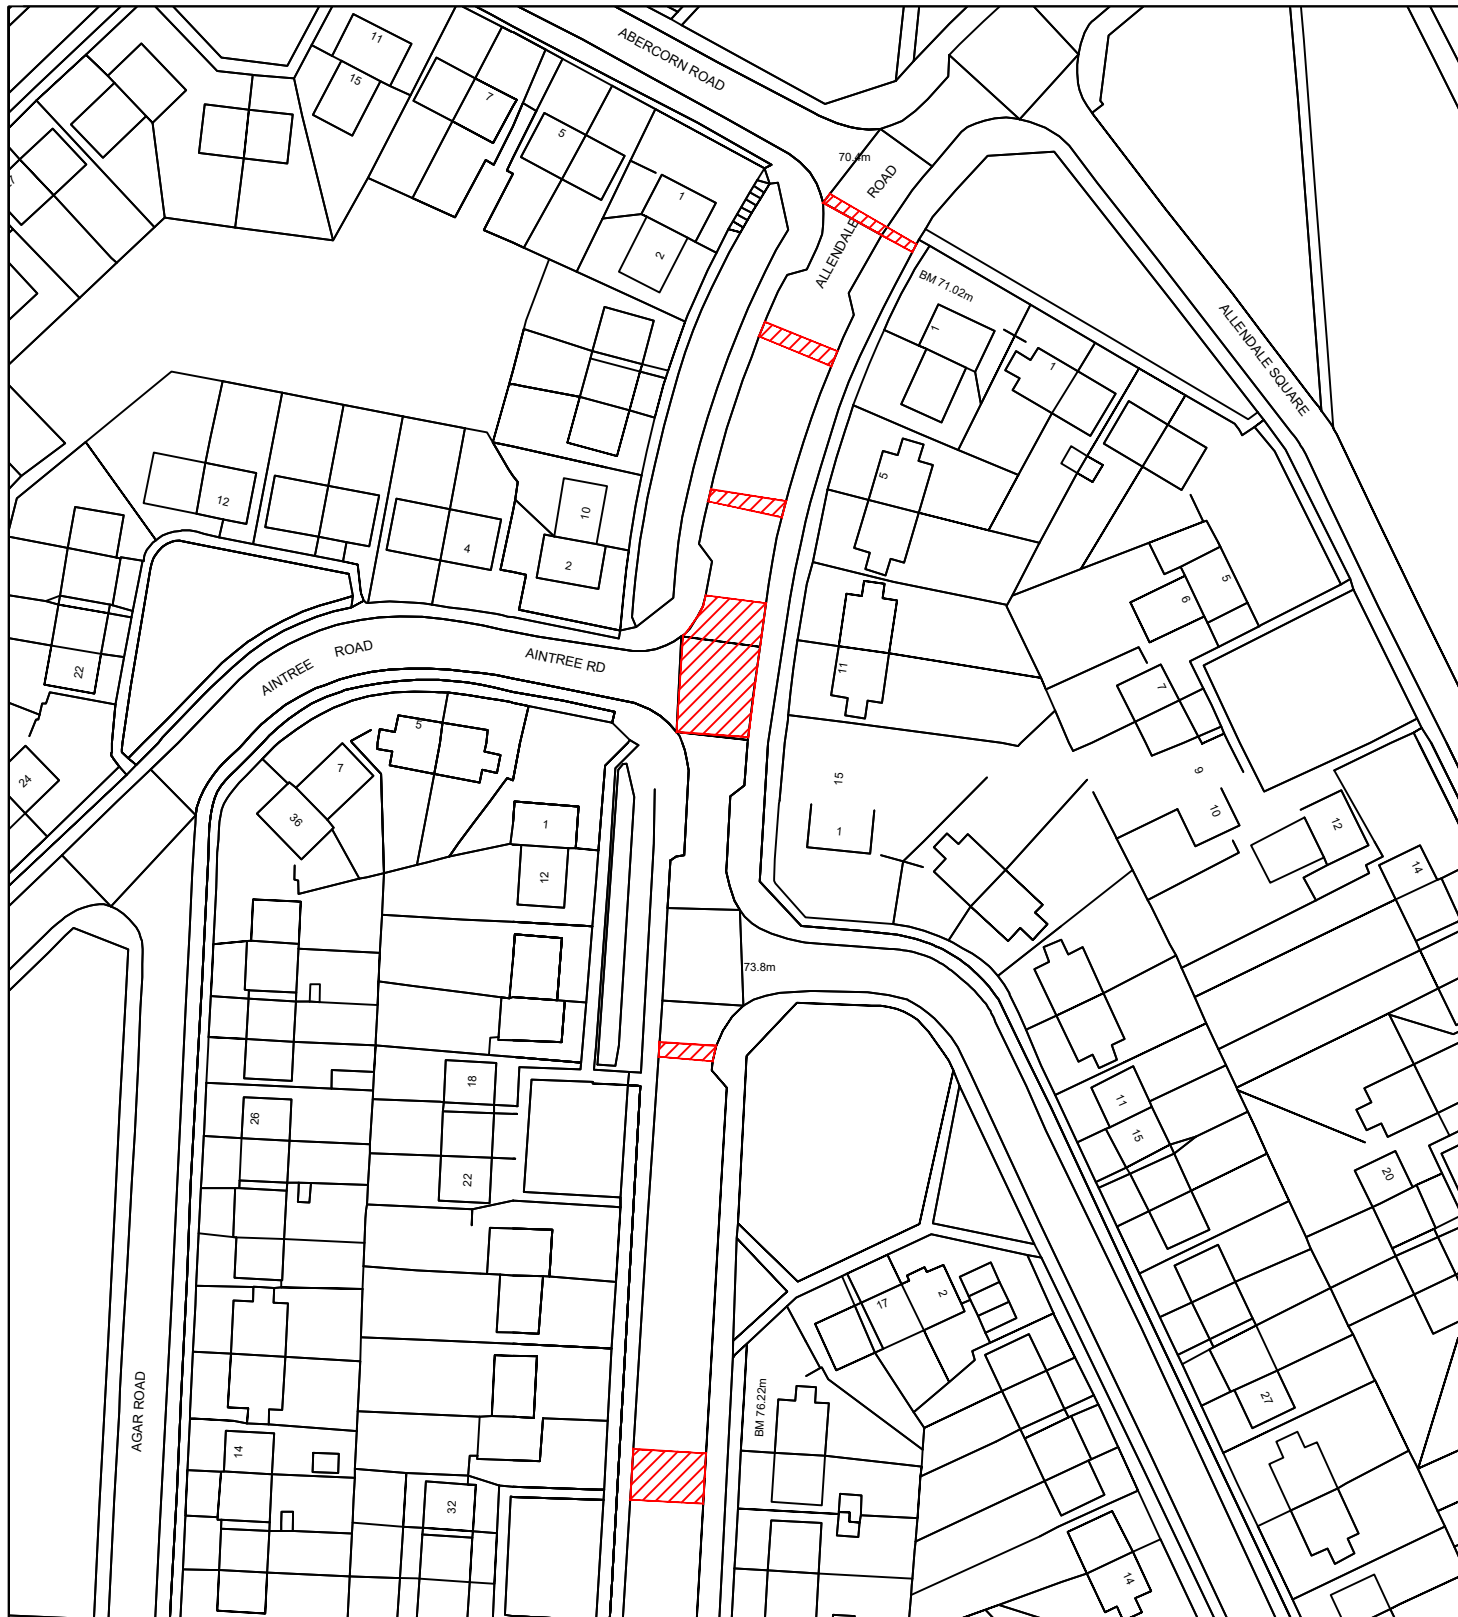

Reproduced from the Ordnance Survey mapping with the permission of the Controller of Her Majesty's Stationary Office © Crown Copyright. Unauthorised reproduction infringes Crown Copyright and may lead to prosecution or civil proceedings.
City of Sunderland. Licence No. 100018385. Date: 2024

***All Dimensions shown are Indicative,
Start and End point to be confirmed by
Engineer on site.**

KEY

 Proposed works location.
Approximate works area: 500m²

**Sunderland
City Council**

Transport and Infrastructure,
City Development,
Plater Way
City Hall
Sunderland
SR1 3AA
Telephone: 0191 520 5555
Web: www.sunderland.gov.uk

PROJECT

HIGHWAY MAINTENANCE PROGRAMME 2025/2026

TITLE

ALLENDALE ROAD - PART A

WARD

ST CHADS

PROJECT LEADER

G. CARR

DRAWN BY

PE

CHECKED BY

T.Smith

APPROVED BY

T.Smith

DATE

08/24

SCALE

1:1000

SHEET SIZE

A4


DRAWING No.


10/HM/202526/199

REVISION

0

NORTH

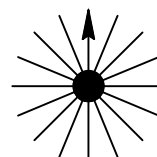

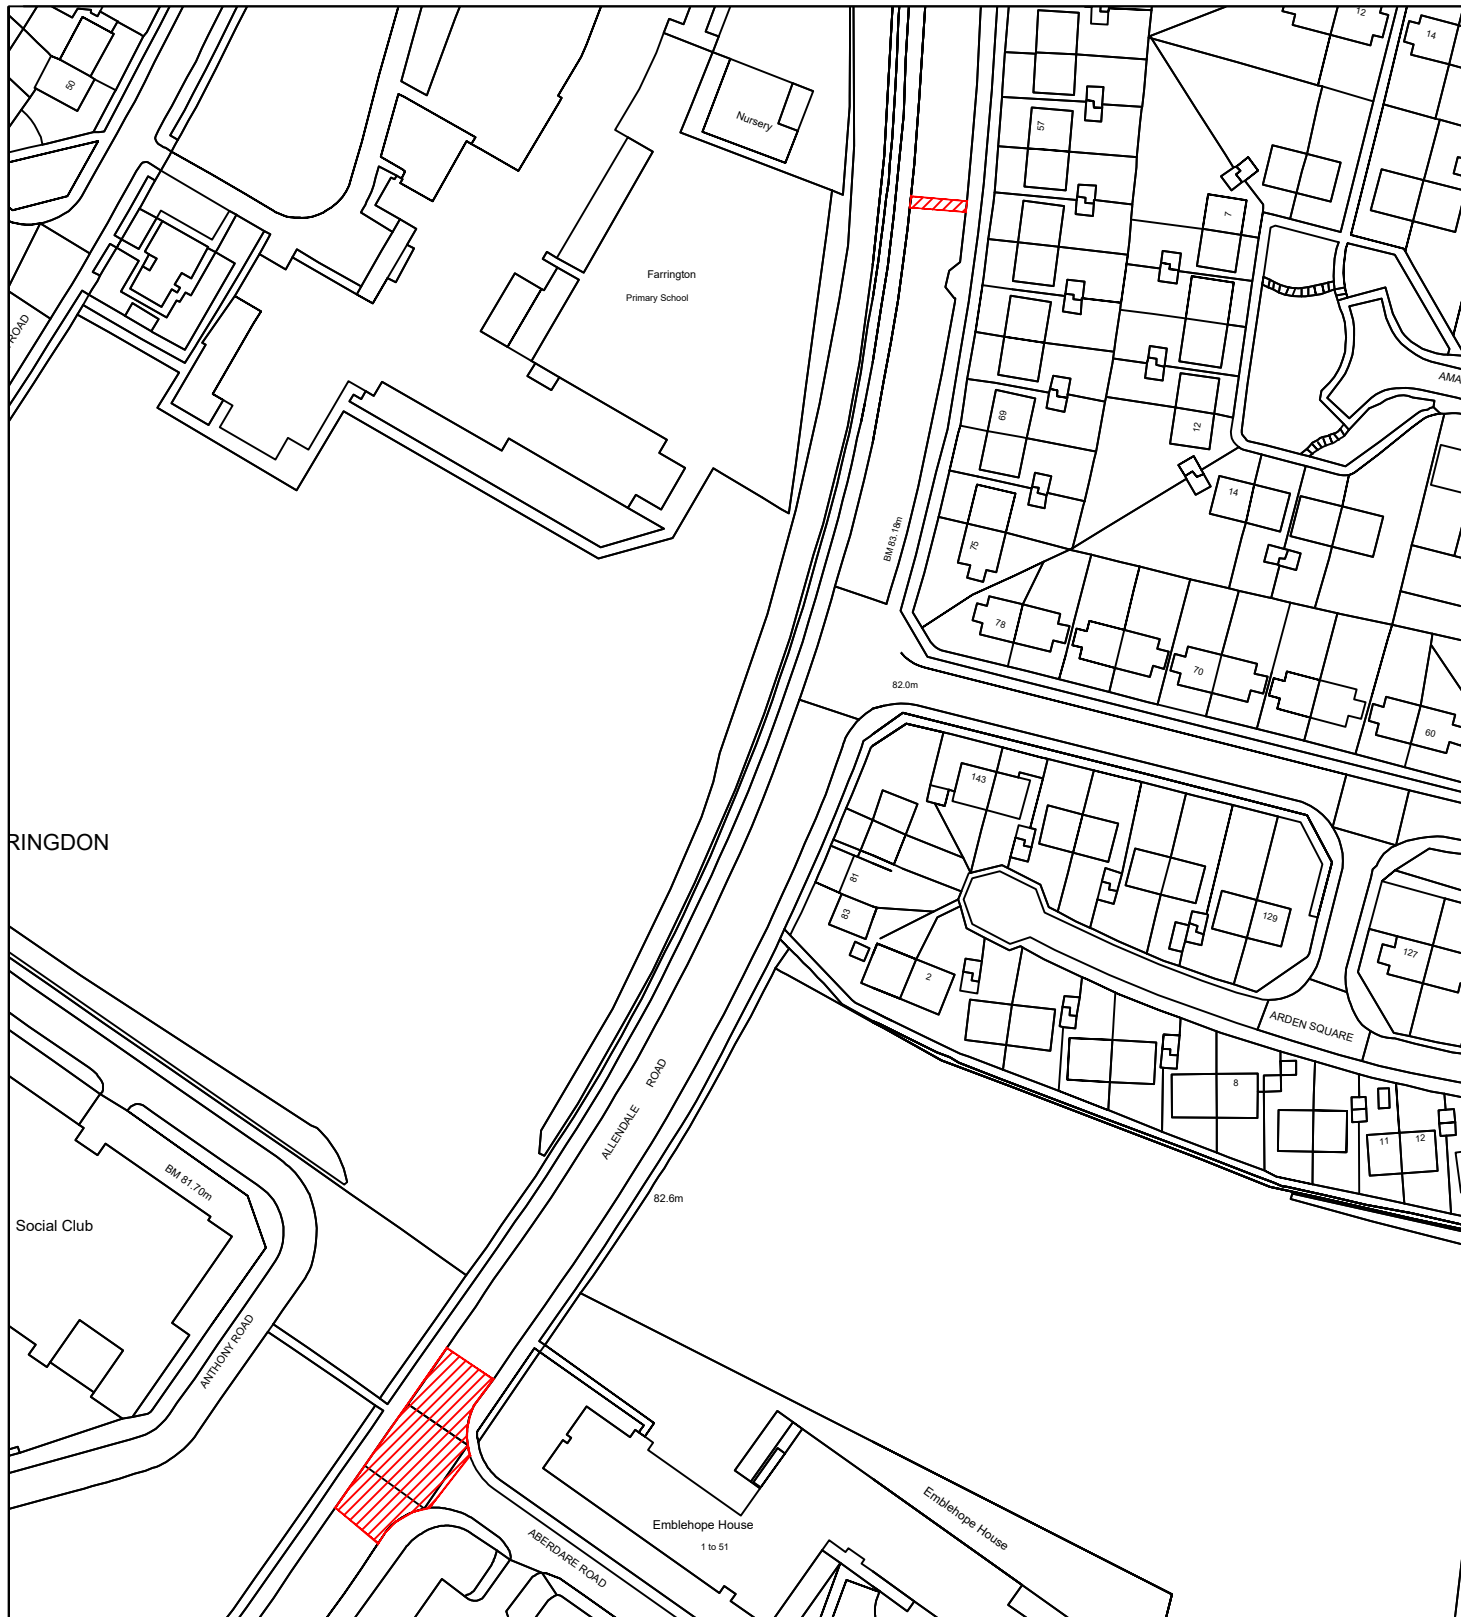

Reproduced from the Ordnance Survey mapping with the permission of the Controller of Her Majesty's Stationary Office © Crown Copyright. Unauthorised reproduction infringes Crown Copyright and may lead to prosecution or civil proceedings.
City of Sunderland. Licence No. 100018385. Date: 2024

***All Dimensions shown are Indicative,
Start and End point to be confirmed by
Engineer on site.**

KEY

 Proposed works location.
Approximate works area: 380m²

**Sunderland
City Council**

Transport and Infrastructure,
City Development,
Plater Way
City Hall
Sunderland
SR1 3AA
Telephone: 0191 520 5555
Web: www.sunderland.gov.uk

PROJECT

HIGHWAY MAINTENANCE PROGRAMME 2025/2026

TITLE

ALLENDALE ROAD - PART B

WARD

ST CHADS

PROJECT LEADER

G. CARR

DRAWN BY

PE

CHECKED BY

T.Smith

APPROVED BY

T.Smith

DATE

08/24

SCALE

1:1250

SHEET SIZE

A4


DRAWING No.


10/HM/202526/199

REVISION

0

NORTH

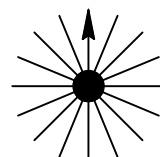

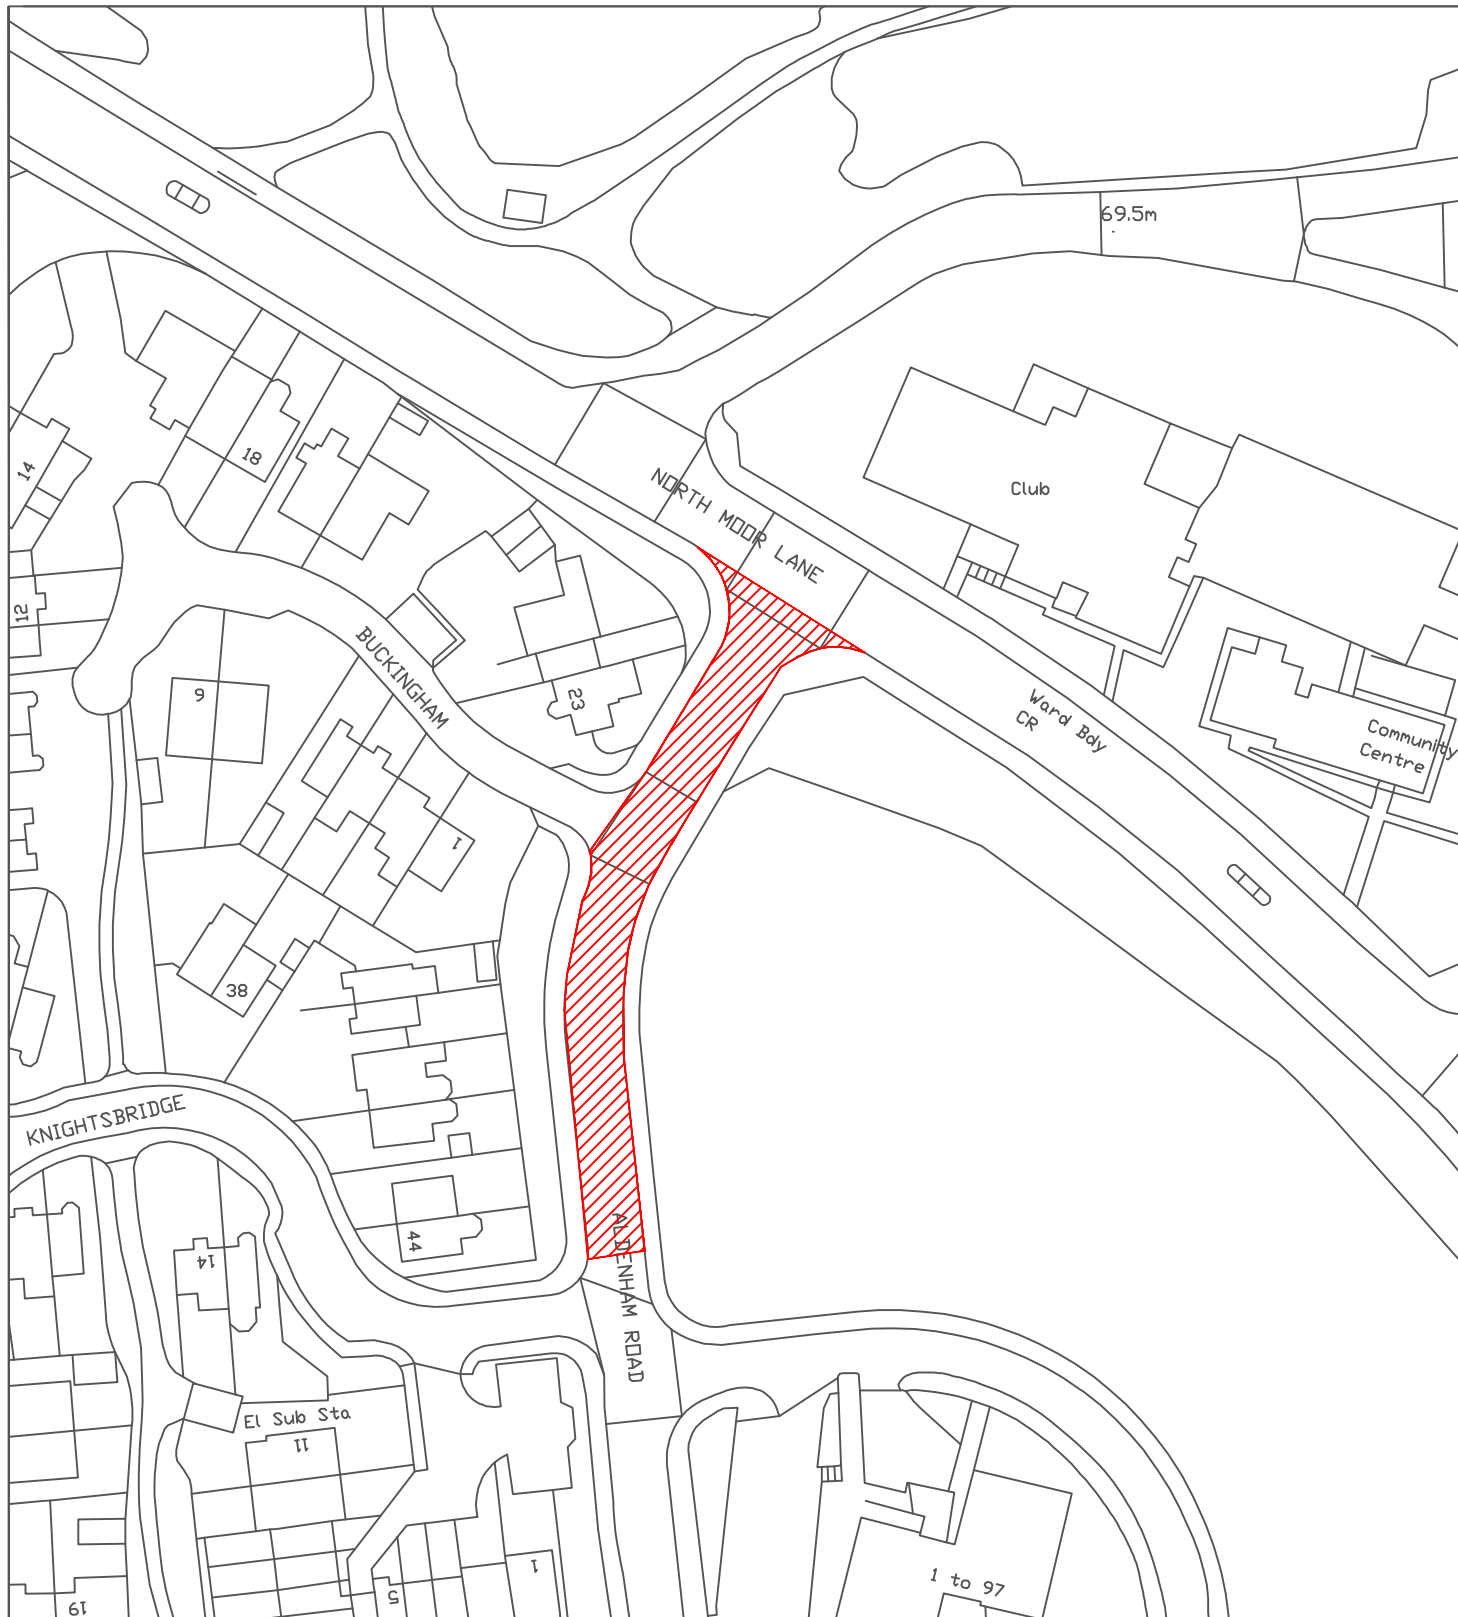

Reproduced from the Ordnance Survey mapping with the permission of the Controller of Her Majesty's Stationary Office © Crown Copyright. Unauthorised reproduction infringes Crown Copyright and may lead to prosecution or civil proceedings.
City of Sunderland. Licence No. 100018385. Date: 2024

*All Dimensions shown are Indicative,
Start and End point to be confirmed by
Engineer on site.

KEY



Proposed works location.
Approximate works area: 800m²
Surfacing Material:
40mm HRA + Localised Patches and Joint Repair

**Sunderland
City Council**

Transport and Infrastructure,
City Development,
Plater Way
City Hall
Sunderland
SR1 3AA
Telephone: 0191 520 5555
Web: www.sunderland.gov.uk

PROJECT

HIGHWAY MAINTENANCE PROGRAMME 2025/2026

TITLE

ALDENHAM ROAD

WARD

ST CHADS

PROJECT LEADER

G. CARR

DRAWN BY

P. Everett

CHECKED BY

T. Smith

APPROVED BY

T. Smith

DATE

11/24

SCALE

1:1000

SHEET SIZE

A4


DRAWING No.


10/HM/202526/200

REVISION

0

NORTH

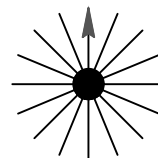


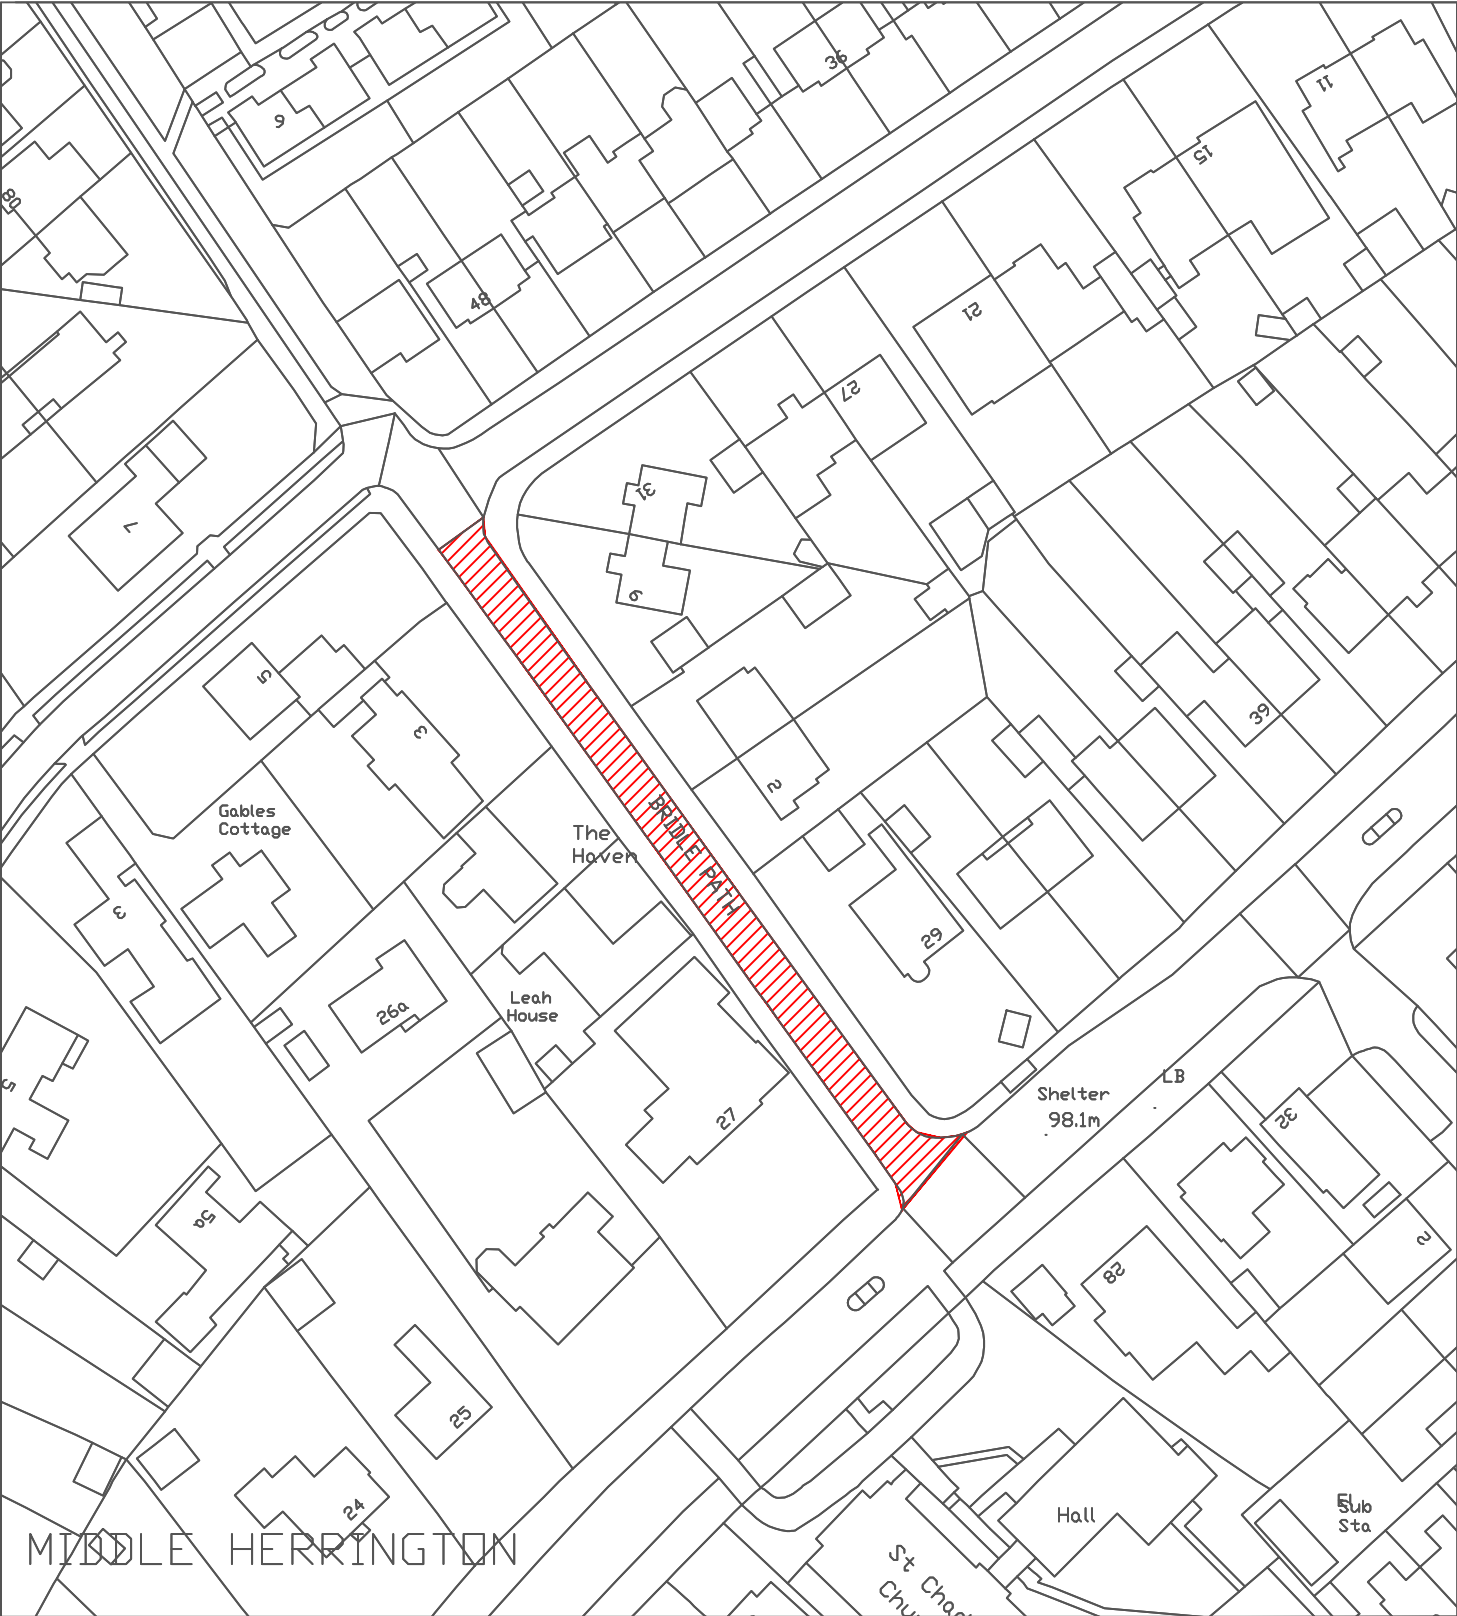


Reproduced from the Ordnance Survey mapping with the permission of the Controller of Her Majesty's Stationary Office © Crown Copyright. Unauthorised reproduction infringes Crown Copyright and may lead to prosecution or civil proceedings.
City of Sunderland. Licence No. 100018385. Date: 2024

*All Dimensions shown are Indicative, Start and End point to be confirmed by Engineer on site.

KEY
 Proposed works location.
Approximate works area: 650m²
Surfacing Material: DBM

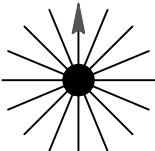
Sunderland City Council Transport and Infrastructure, City Development, Plater Way City Hall Sunderland SR1 3AA Telephone: 0191 520 5555 Web: www.sunderland.gov.uk	PROJECT HIGHWAY MAINTENANCE PROGRAMME 2025/2026		
	TITLE BRIDLE PATH		WARD ST CHADS
	PROJECT LEADER G. CARR		NORTH 
	DRAWN BY PE	CHECKED BY T.Smith	
	DATE 12/24	SCALE 1:1000	
	DRAWING No. 10/HM/202526/201		
APPROVED BY T.Smith		SHEET SIZE A4	
		REVISION 0	

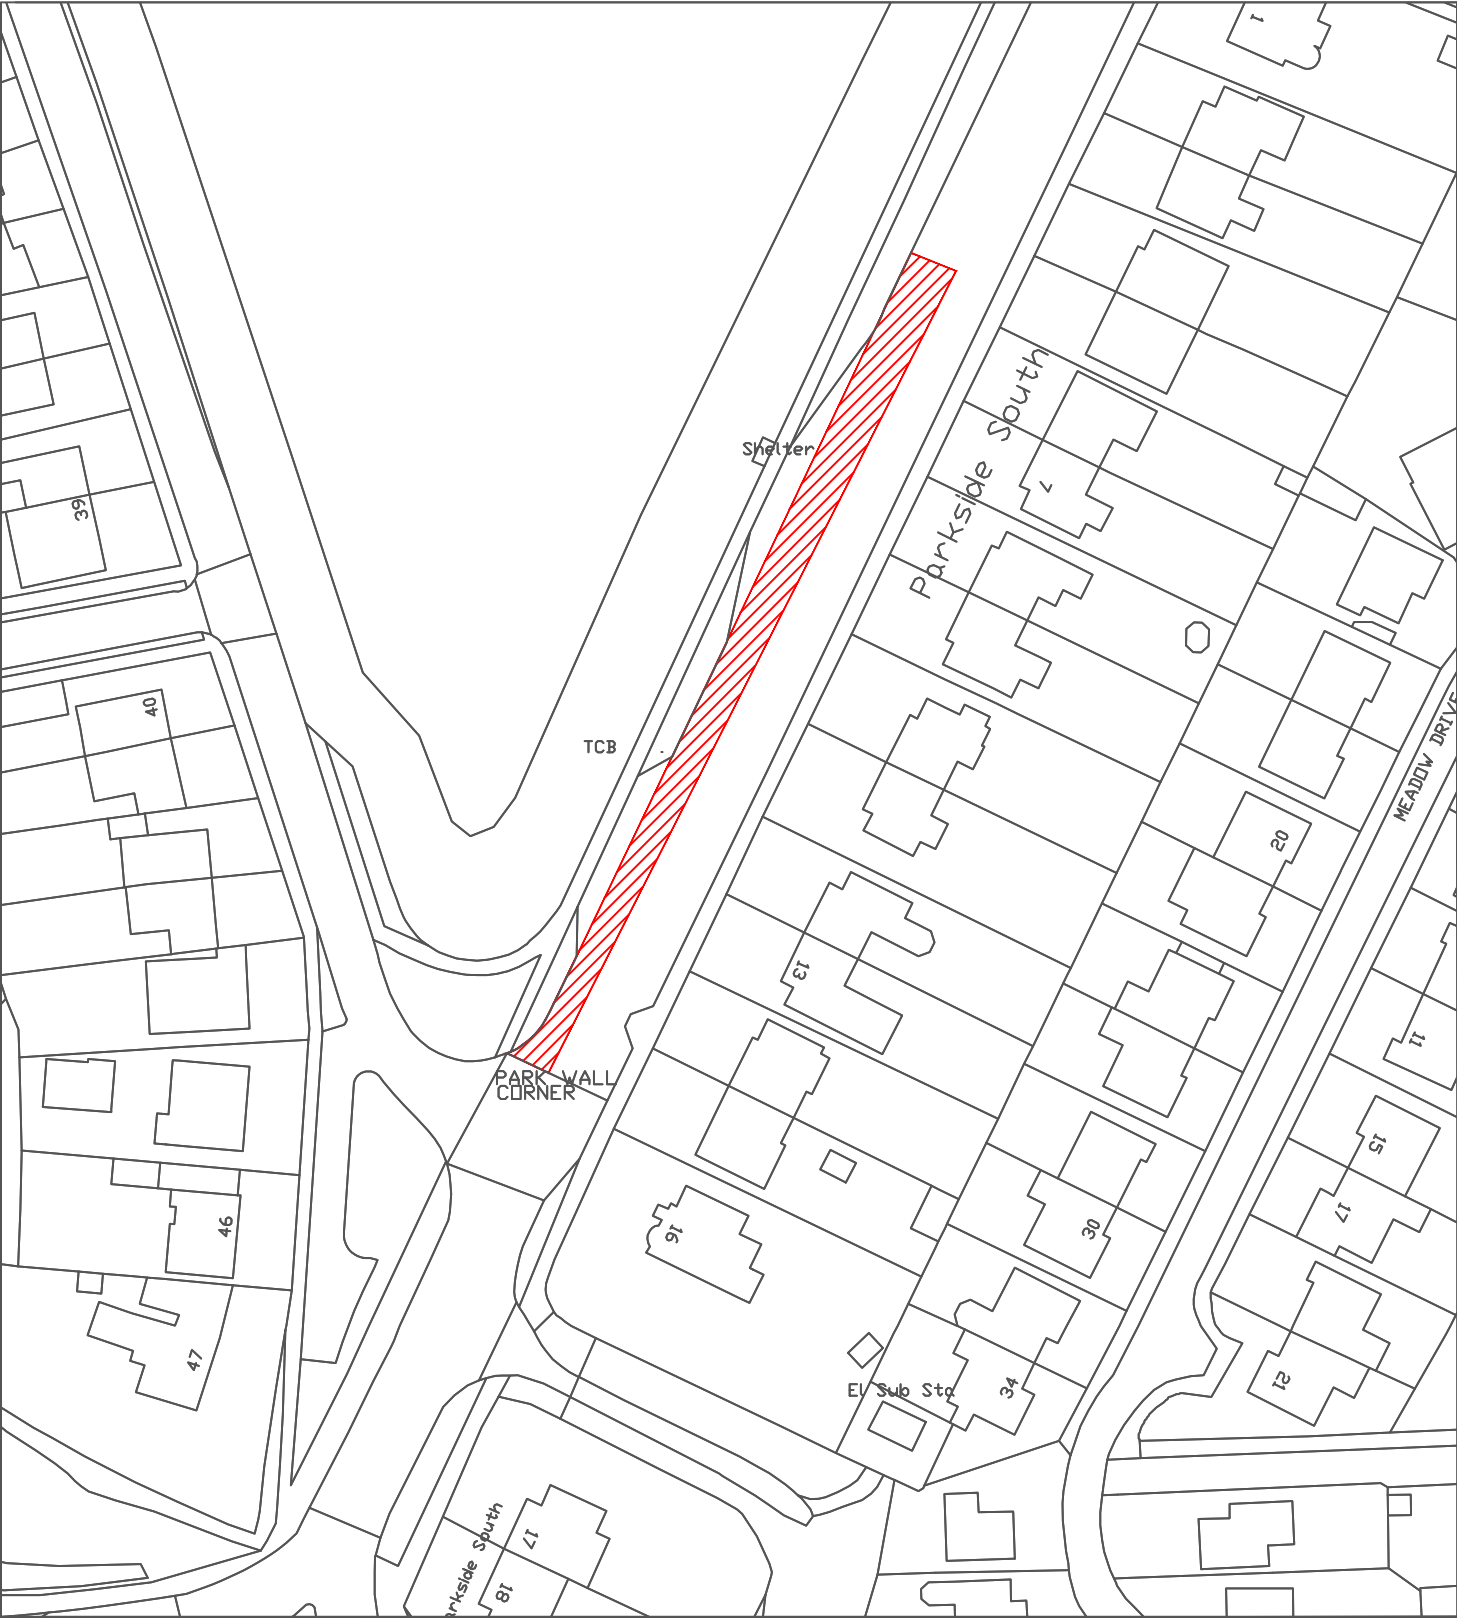


Reproduced from the Ordnance Survey mapping with the permission of the Controller of Her Majesty's Stationary Office © Crown Copyright. Unauthorised reproduction infringes Crown Copyright and may lead to prosecution or civil proceedings.
City of Sunderland. Licence No. 100018385. Date: 2024

*All Dimensions shown are Indicative,
Start and End point to be confirmed by
Engineer on site.

KEY
 Proposed works location.
Approximate works area: 600m²
Surfacing Material: HRA

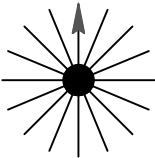Sunderland City Council Transport and Infrastructure, City Development, Plater Way City Hall Sunderland SR1 3AA Telephone: 0191 520 5555 Web: www.sunderland.gov.uk	PROJECT HIGHWAY MAINTENANCE PROGRAMME 2025/2026		
	TITLE A690 DURHAM ROAD		WARD ST CHADS
	PROJECT LEADER G. CARR		NORTH 
	DRAWN BY PE	CHECKED BY T.Smith	
	DATE 12/24	SCALE 1:1000	
	SHEET SIZE A4		
	REVISION 0		
DRAWING No. 10/HM/202526/202			

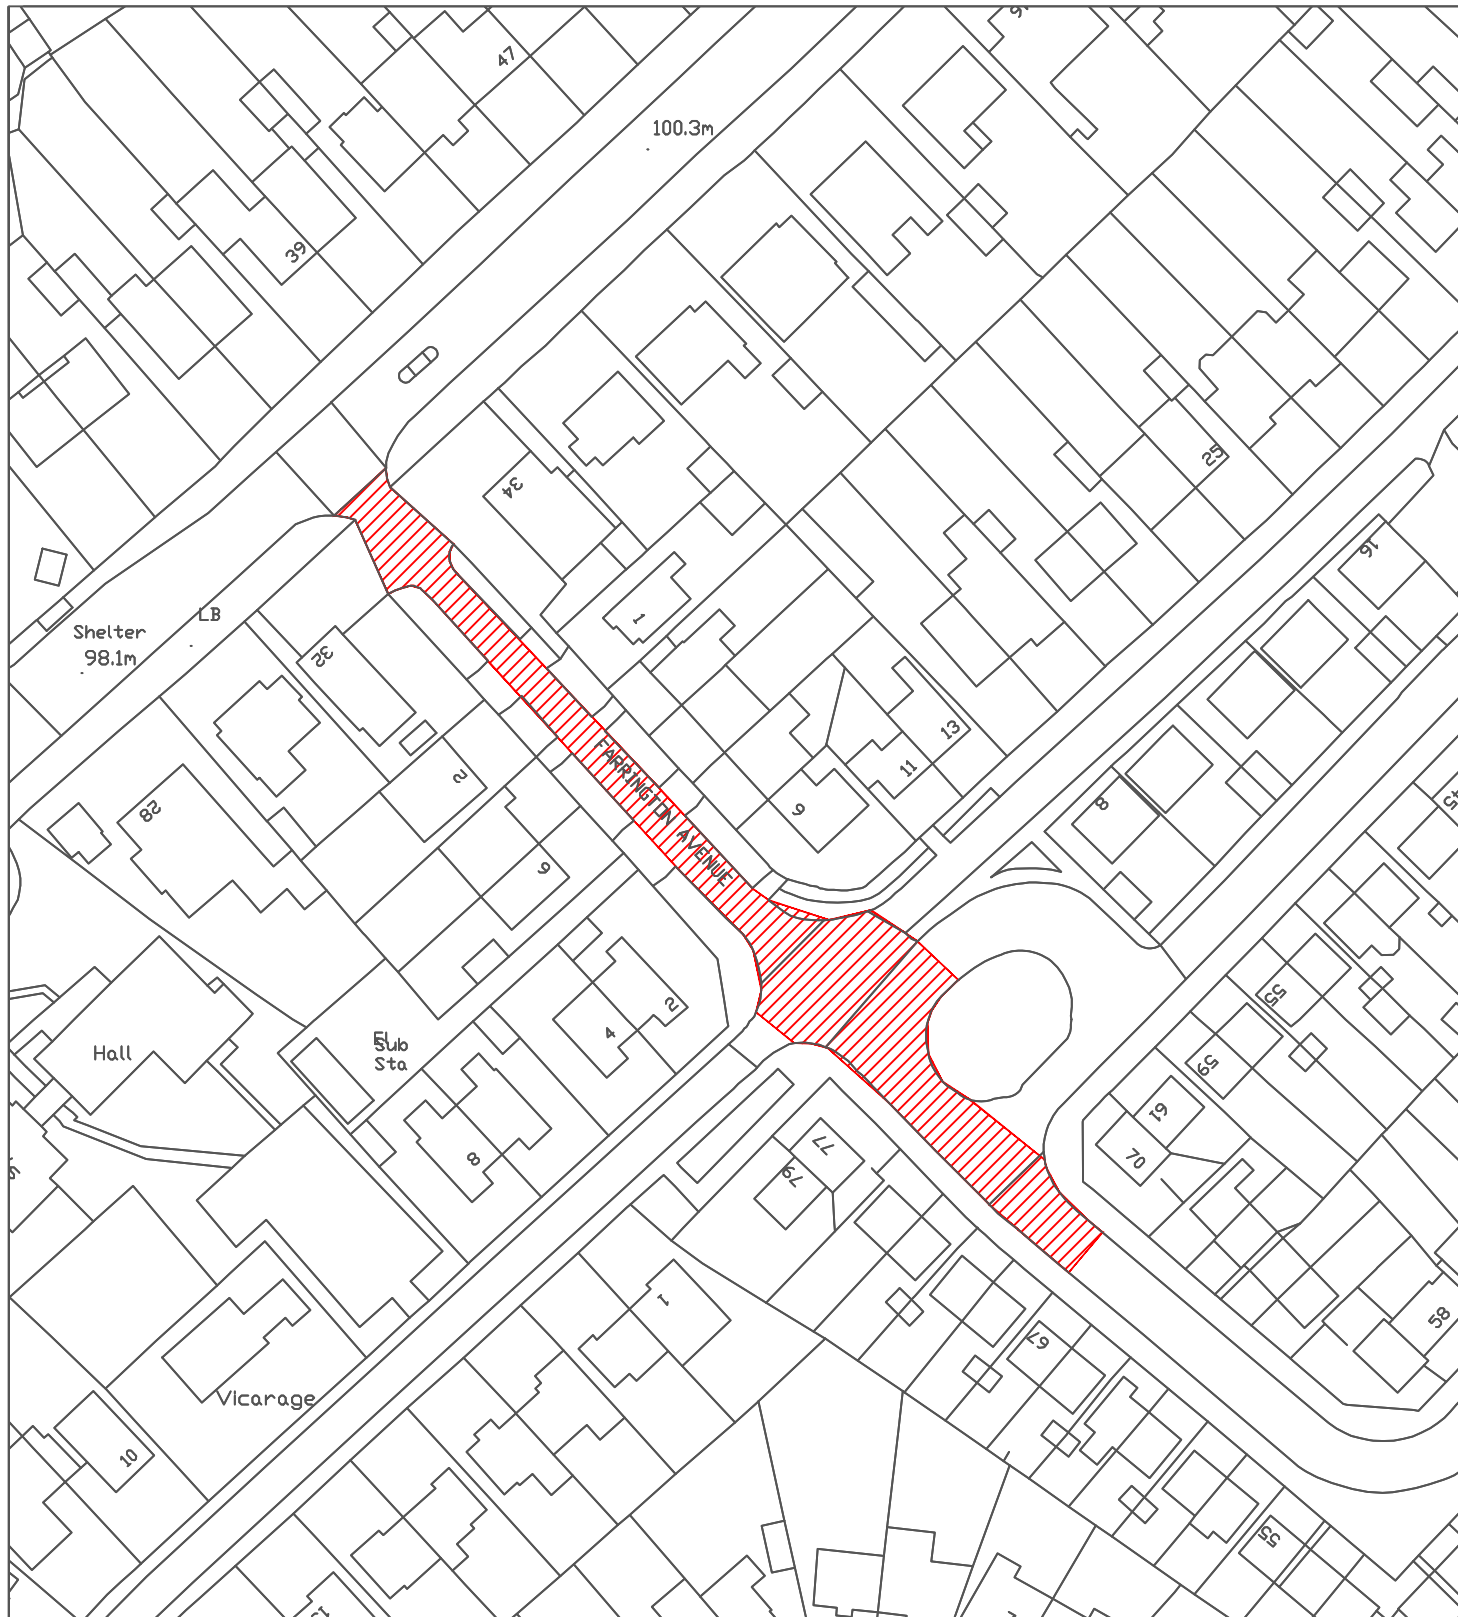

Reproduced from the Ordnance Survey mapping with the permission of the Controller of Her Majesty's Stationary Office © Crown Copyright. Unauthorised reproduction infringes Crown Copyright and may lead to prosecution or civil proceedings.
City of Sunderland. Licence No. 100018385. Date: 2024

*All Dimensions shown are Indicative,
Start and End point to be confirmed by
Engineer on site.

KEY



Proposed works location.
Approximate works area: 1100m²
Surfacing Material: DBM

**Sunderland
City Council**

Transport and Infrastructure,
City Development,
Plater Way
City Hall
Sunderland
SR1 3AA
Telephone: 0191 520 5555
Web: www.sunderland.gov.uk

PROJECT

HIGHWAY MAINTENANCE PROGRAMME 2025/2026

TITLE

FARRINGTON AVENUE

WARD

ST CHADS

PROJECT LEADER

G. CARR

DRAWN BY

PE

CHECKED BY

T.Smith

APPROVED BY

T.Smith

DATE

12/24

SCALE

1:1000

SHEET SIZE

A4

DRAWING No.

10/HM/202526/203

REVISION

0

NORTH

