



# NORTH

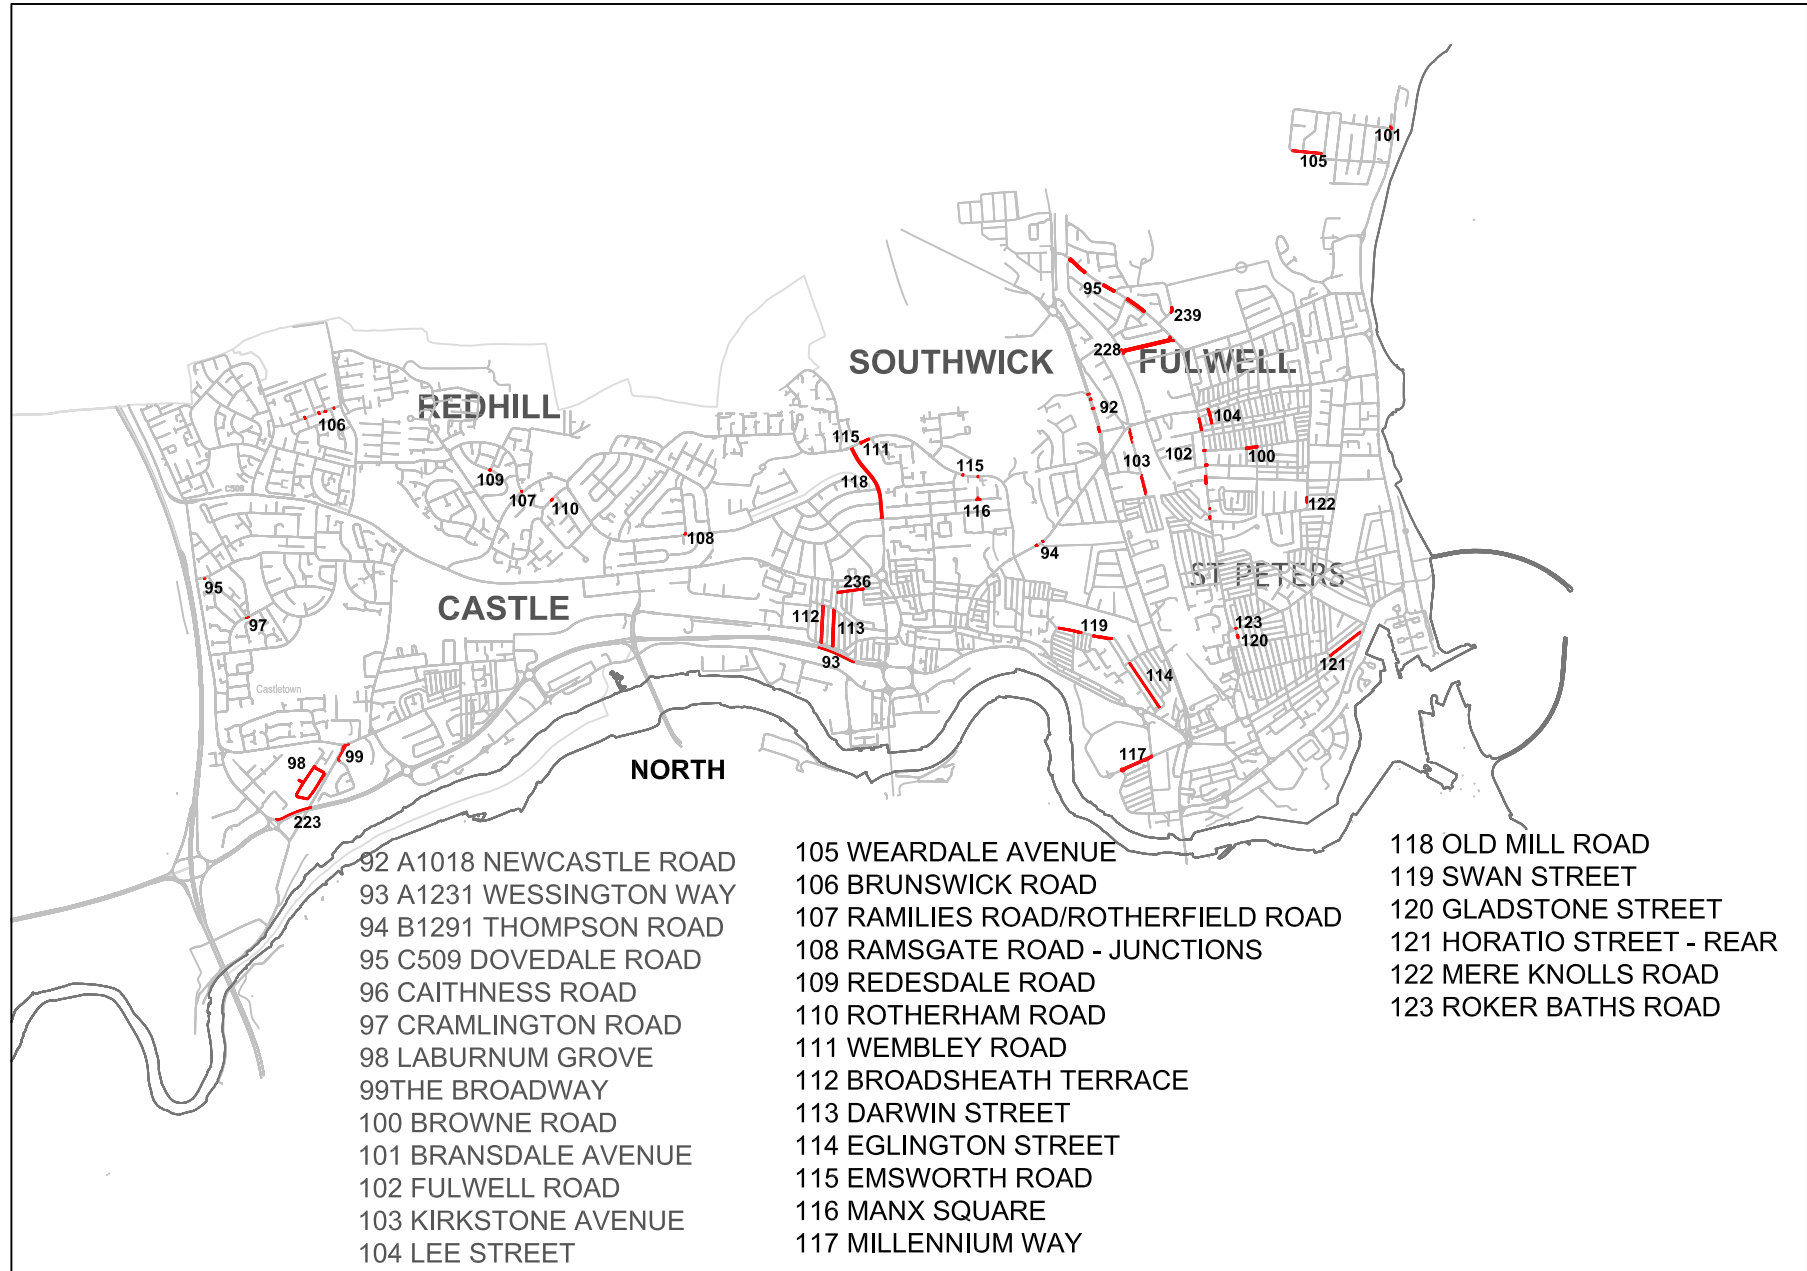

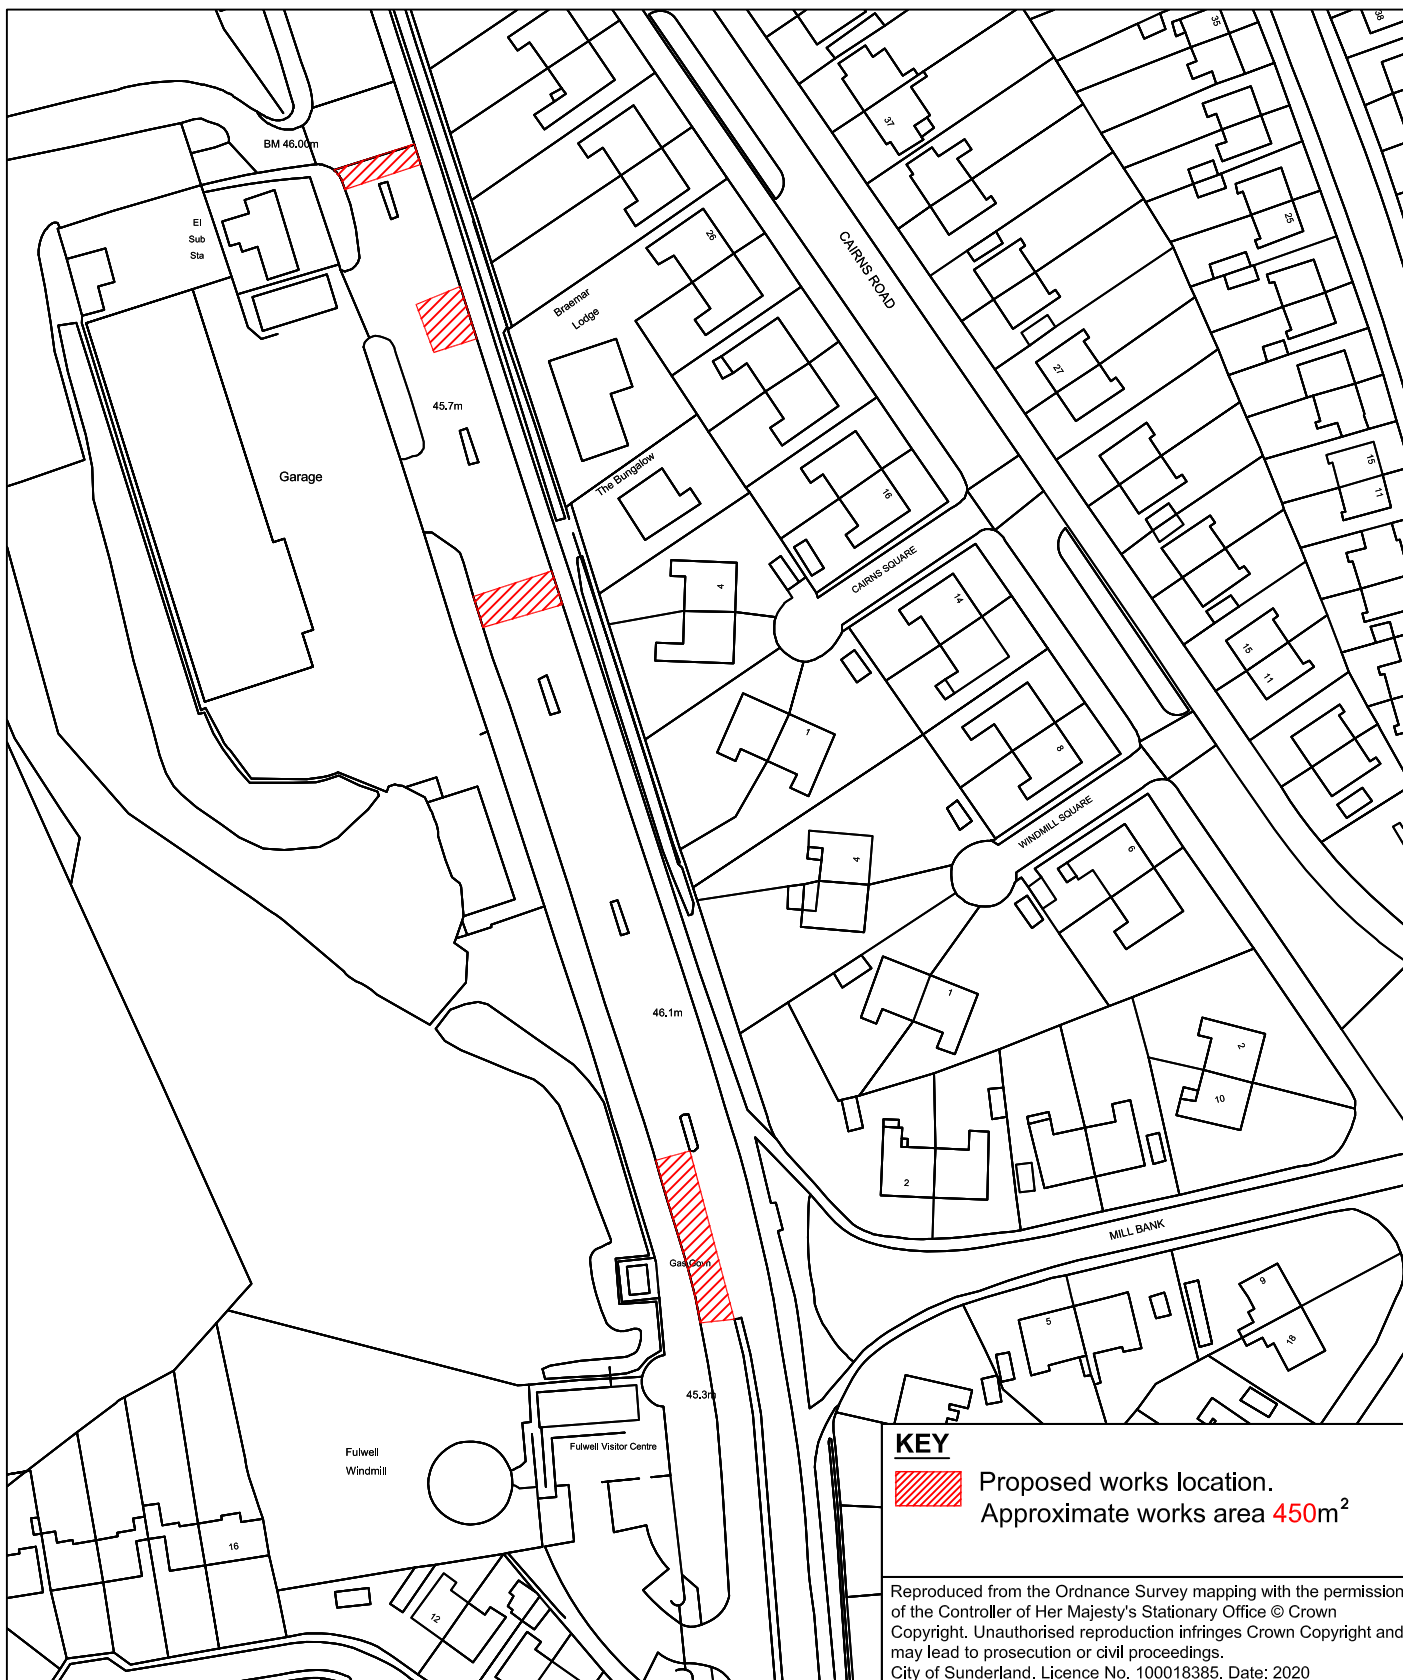

**Sunderland**  
City Council

Infrastructure, Planning and Transportation,  
City Development,  
Jack Crawford House,  
Commercial Road,  
Sunderland  
SR2 8QR  
Telephone: 0191 520 5555  
Web: [www.sunderland.gov.uk](http://www.sunderland.gov.uk)

PROJECT

## HIGHWAY MAINTENANCE PROGRAMME 2021/2022 MAINTENANCE SCHEME

TITLE

NEWCASTLE ROAD

WARD

FULWELL

PROJECT LEADER

G. CARR

DRAWN BY

P. Everett

CHECKED BY

-

APPROVED BY

-

DATE

15/02/2021

SCALE

1:1250

SHEET SIZE

A4


DRAWING No.


10/HM/202122/092

REVISION

0

NORTH

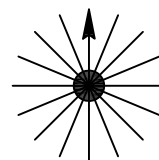

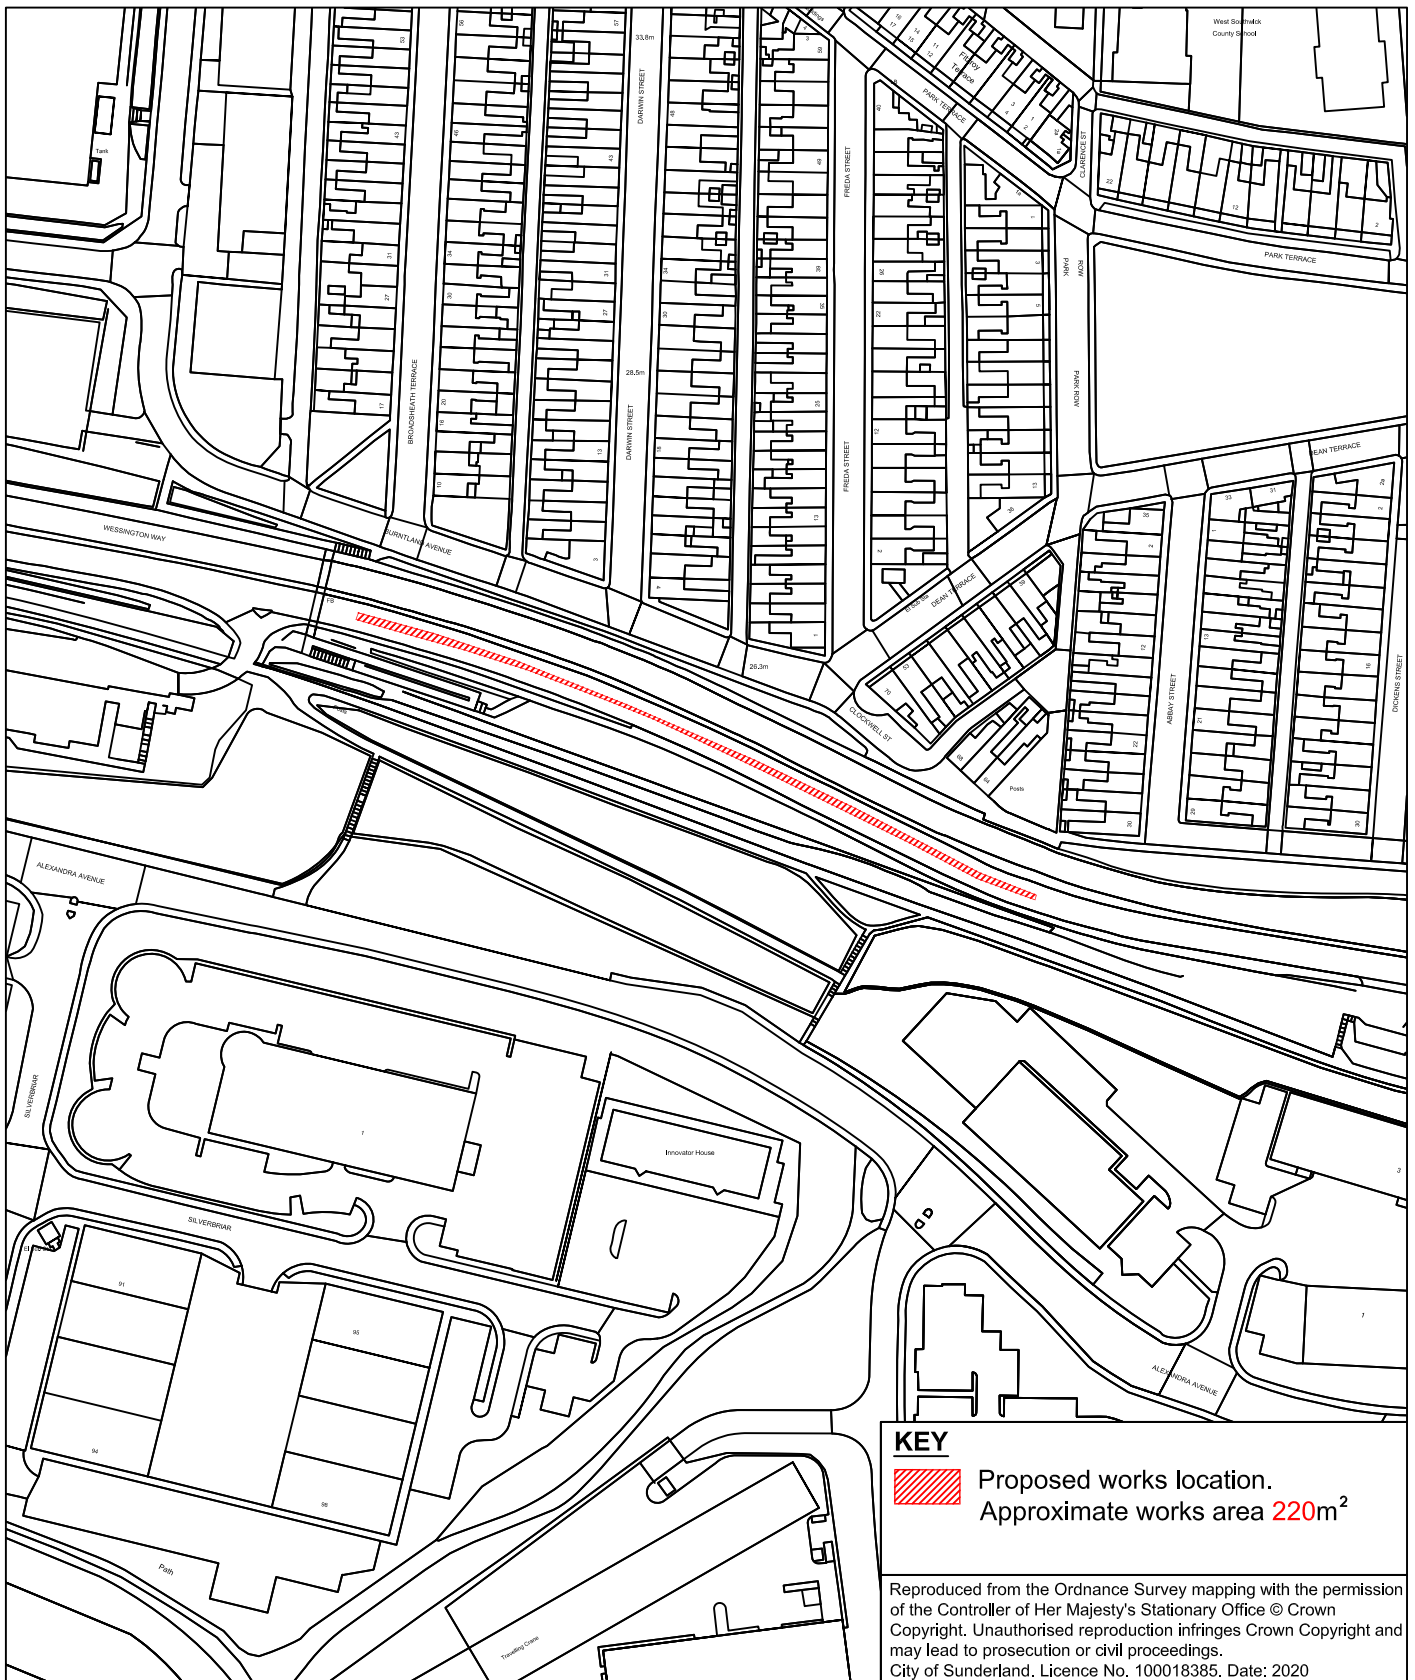

**Sunderland**  
City Council

Infrastructure, Planning and Transportation,  
City Development,  
Jack Crawford House,  
Commercial Road,  
Sunderland  
SR2 8QR  
Telephone: 0191 520 5555  
Web: [www.sunderland.gov.uk](http://www.sunderland.gov.uk)

PROJECT

## HIGHWAY MAINTENANCE PROGRAMME 2021/2022 MAINTENANCE SCHEME

TITLE

**WESSINGTON WAY - CENTRELINE  
JOINT REPAIR**

WARD

**SOUTHWICK**

PROJECT LEADER

**G. CARR**

DRAWN BY

**P. Everett**

CHECKED BY

-

APPROVED BY

-

DATE

**17/02/2021**

SCALE

**1:2000**

SHEET SIZE

**A4**


DRAWING No.


**10/HM/202122/093**


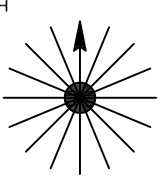
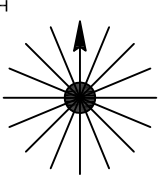
REVISION


**0**

NORTH

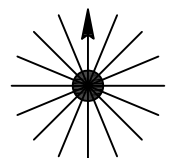

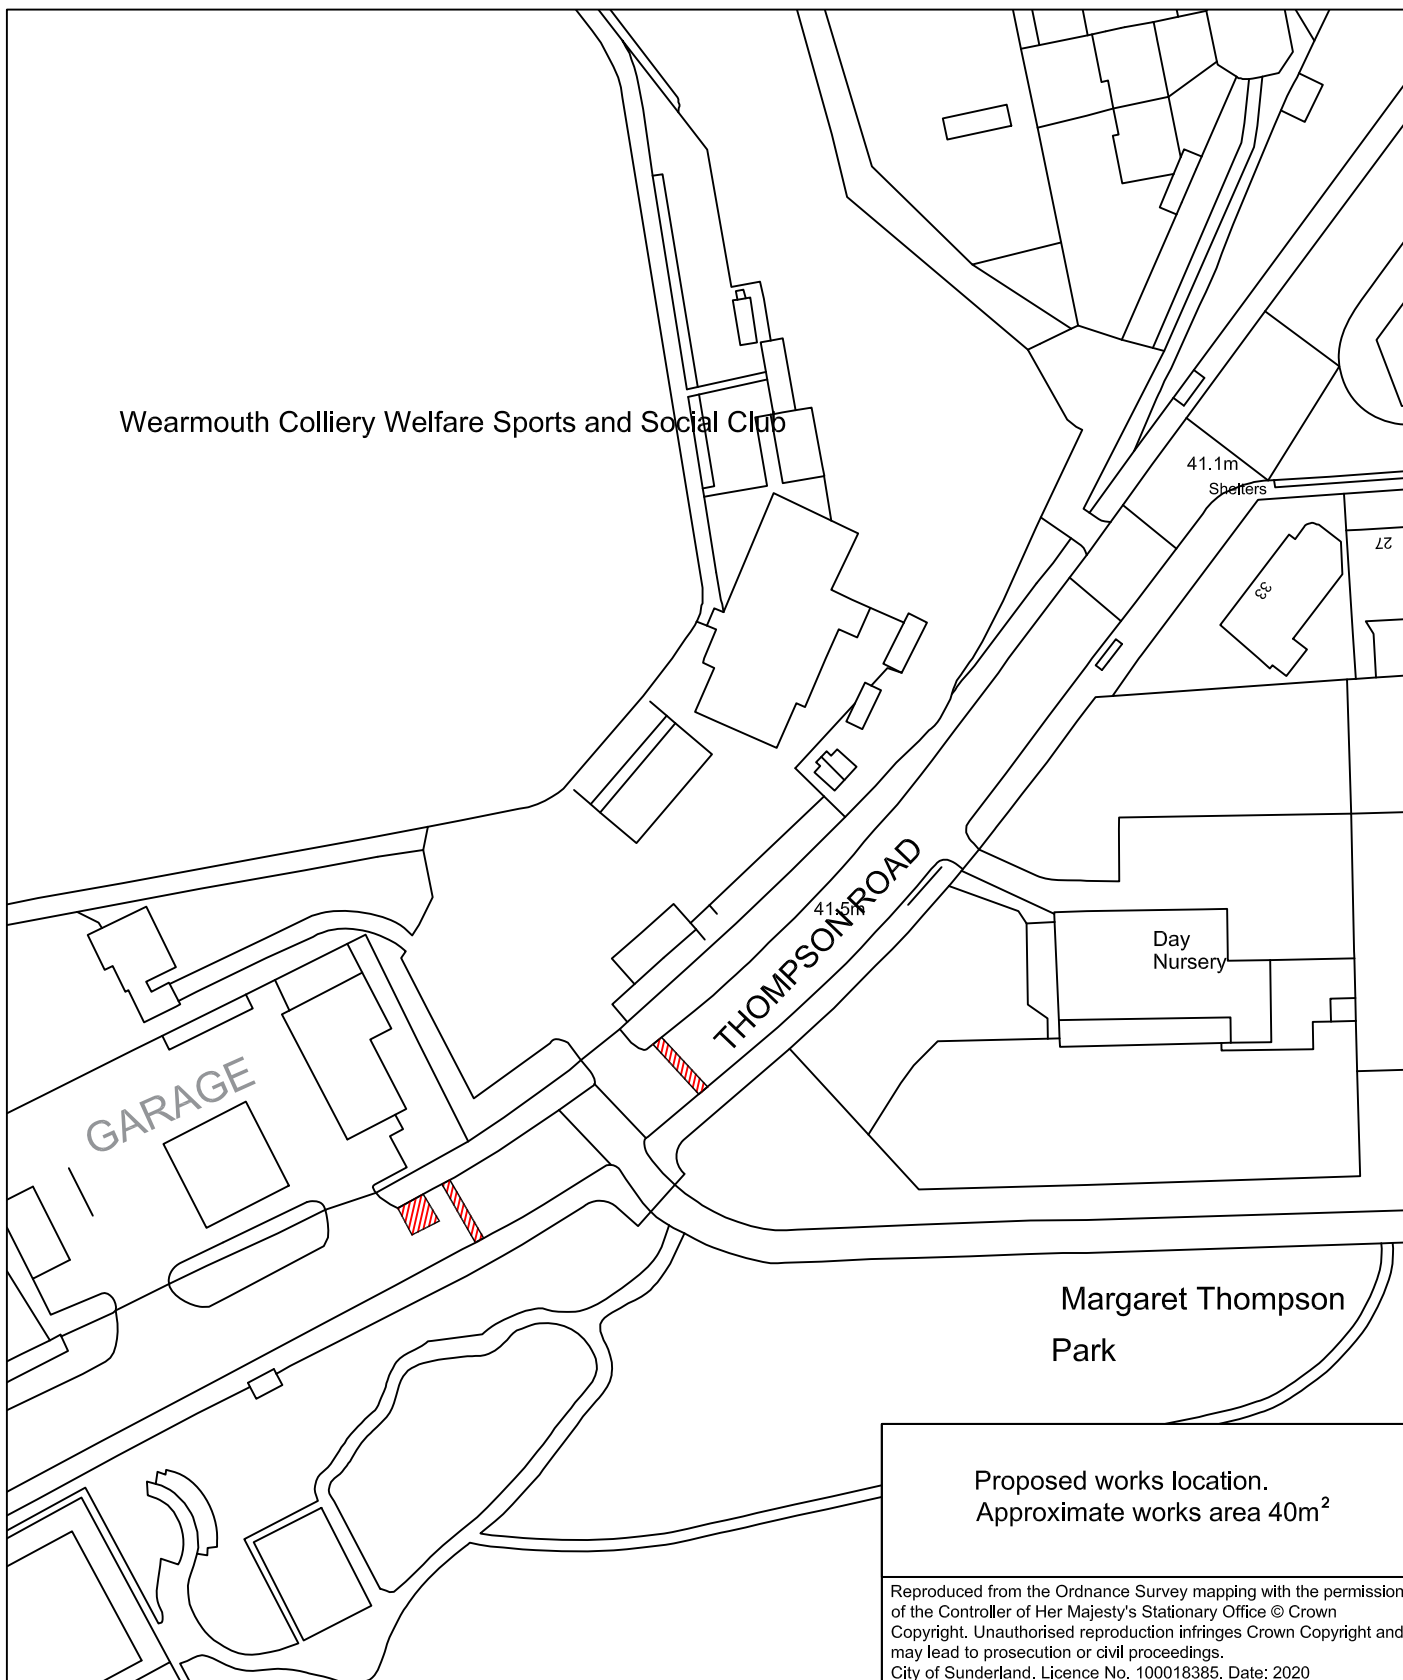

 <p><b>Sunderland City Council</b></p> <p>Infrastructure, Planning and Transportation, City Development, Jack Crawford House, Commercial Road, Sunderland SR2 8QR Telephone: 0191 520 5555 Web: <a href="http://www.sunderland.gov.uk">www.sunderland.gov.uk</a></p>	PROJECT			HIGHWAY MAINTENANCE PROGRAMME 2021/2022	
				MAINTENANCE SCHEME	
	TITLE			WARD	
	THOMPSON ROAD			SOUTHWICK	
	PROJECT LEADER			NORTH	
G. CARR					
DRAWN BY		CHECKED BY			
M. Duffy		P. Everett			
DATE		APPROVED BY			
15/02/2021		SCALE	-		
		1:1000	SHEET SIZE		
DRAWING No.		A4			
10/HM/202122/094		REVISION			
		0			

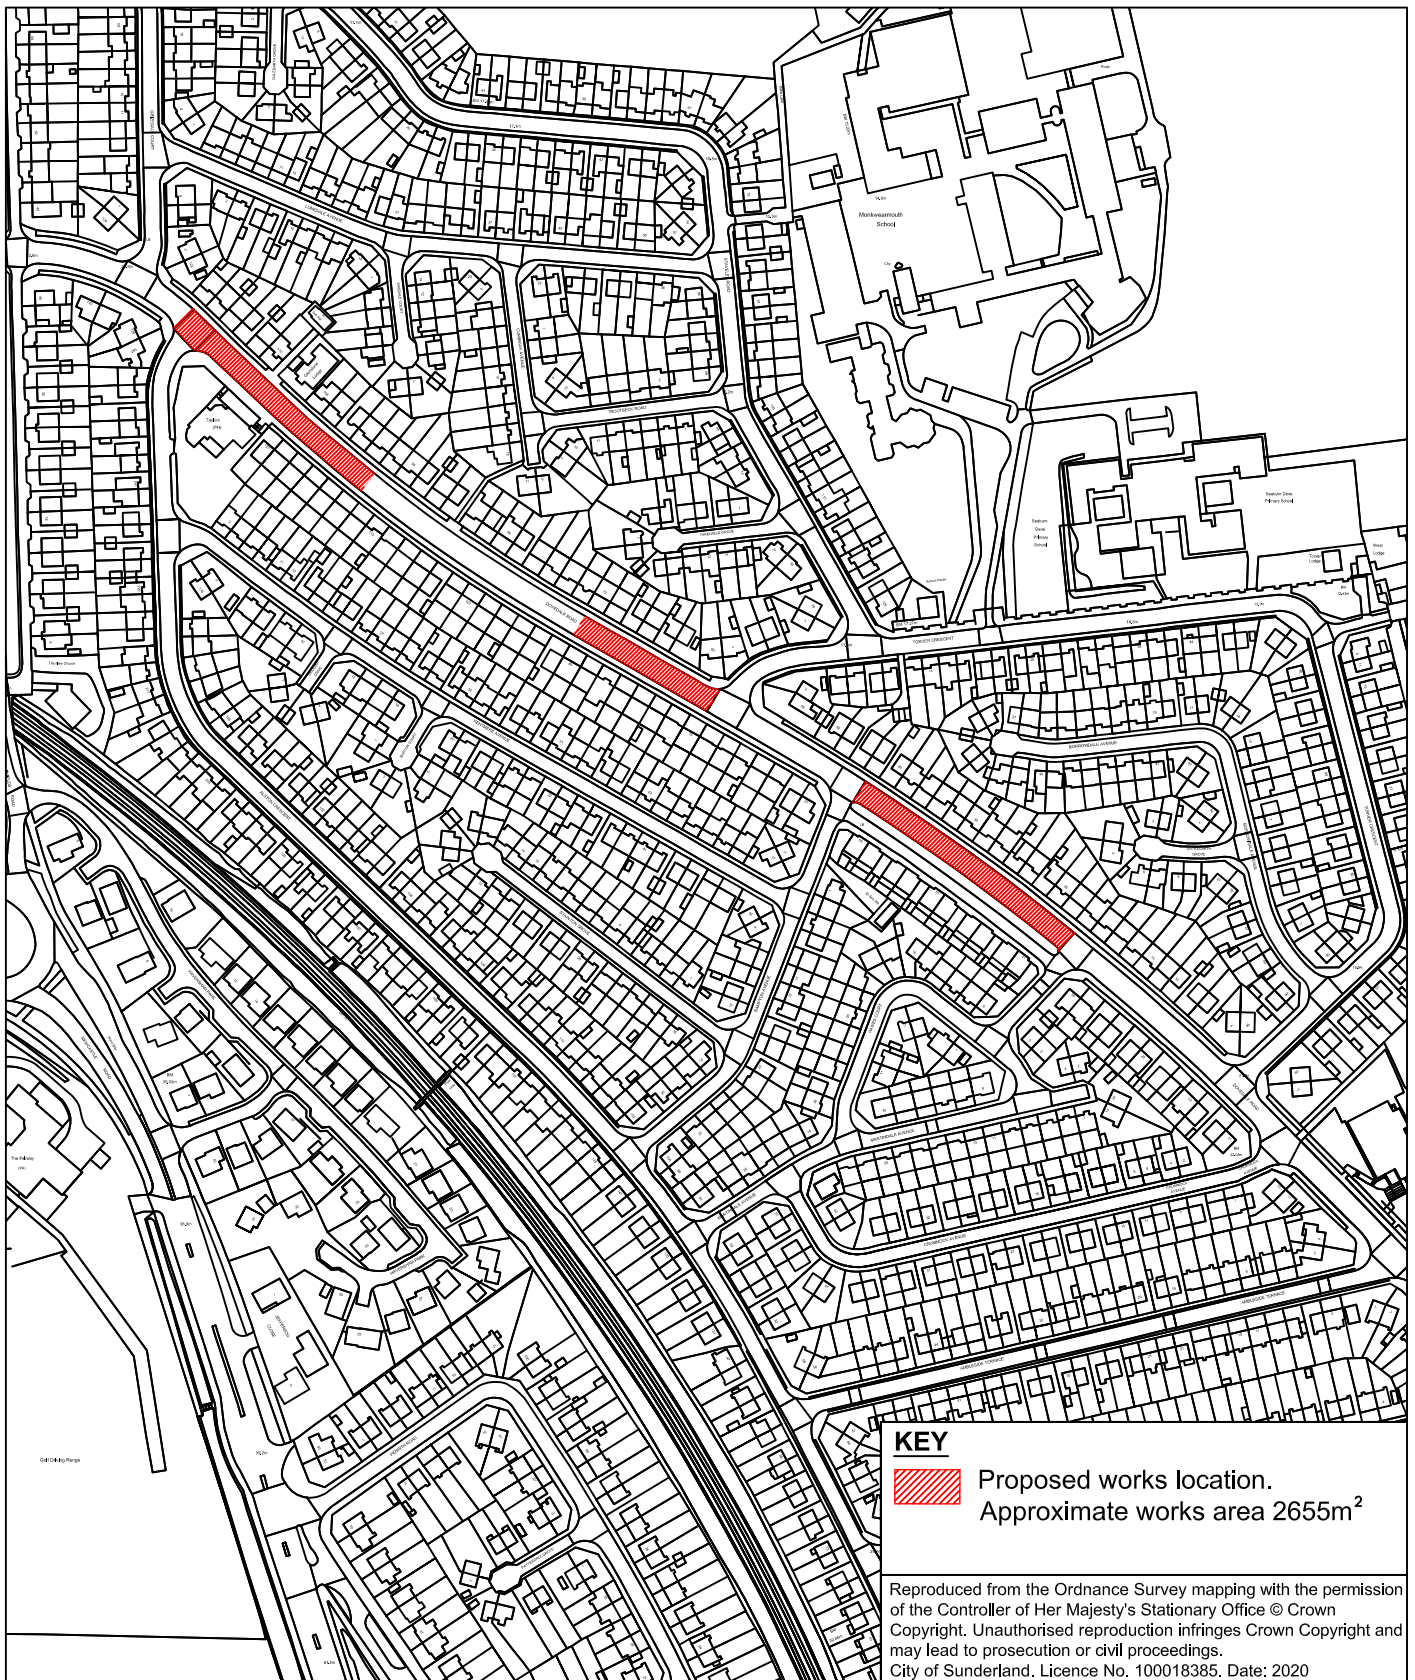

**Sunderland**  
City Council

Infrastructure, Planning and Transportation,  
City Development,  
Jack Crawford House,  
Commercial Road,  
Sunderland  
SR2 8QR  
Telephone: 0191 520 5555  
Web: [www.sunderland.gov.uk](http://www.sunderland.gov.uk)

PROJECT

## HIGHWAY MAINTENANCE PROGRAMME 2021/2022 MAINTENANCE SCHEME

TITLE

Dovedale Road

WARD

Fulwell

PROJECT LEADER

G. CARR

DRAWN BY

P. Everett

CHECKED BY

-

APPROVED BY

-

DATE

15/02/2021

SCALE

1:1250

SHEET SIZE

A4


DRAWING No.


10/HM/202122/095

REVISION

0

NORTH

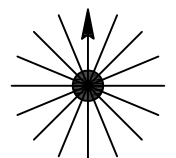

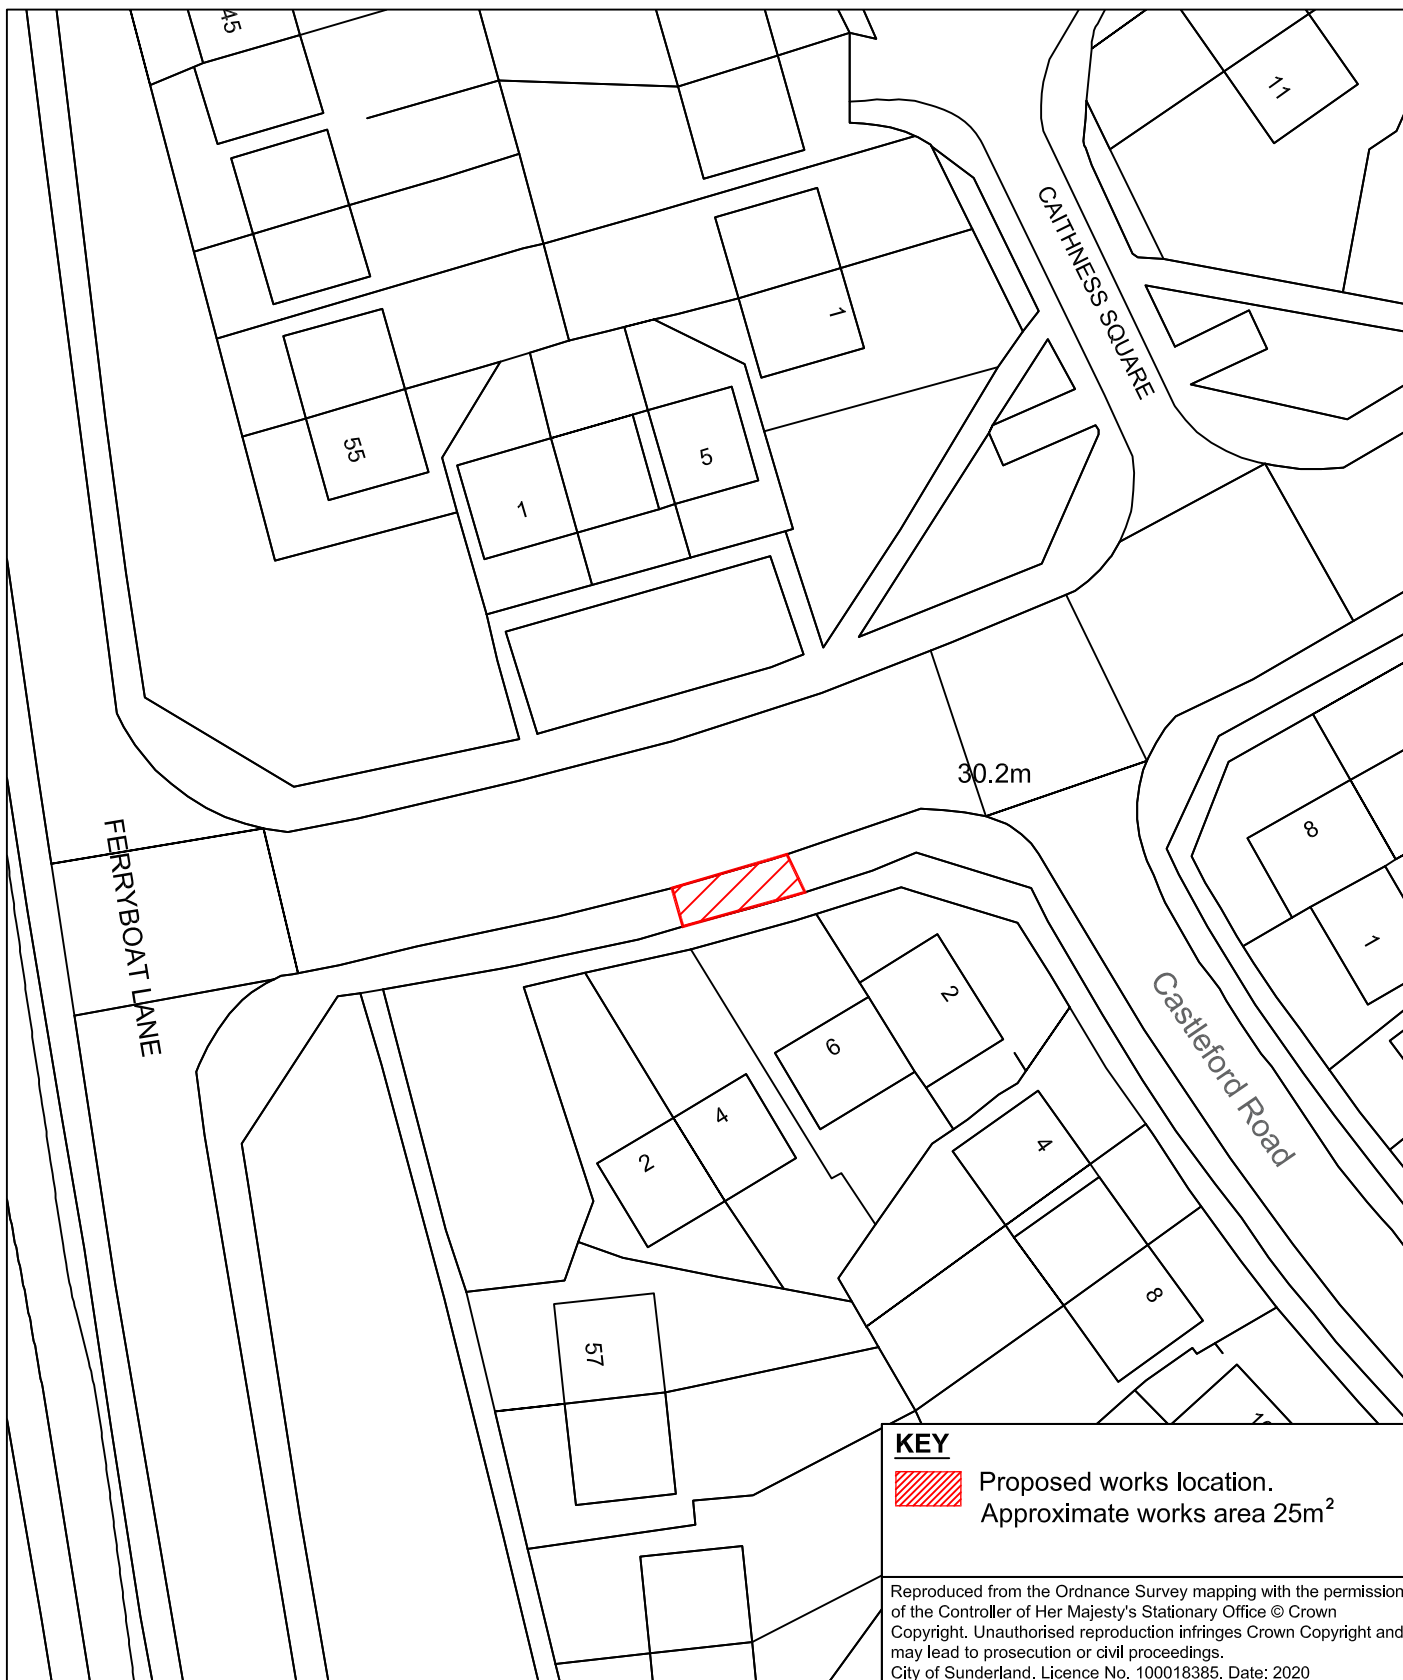

**Sunderland**  
City Council

Infrastructure, Planning and Transportation,  
City Development,  
Jack Crawford House,  
Commercial Road,  
Sunderland  
SR2 8QR  
Telephone: 0191 520 5555  
Web: [www.sunderland.gov.uk](http://www.sunderland.gov.uk)

PROJECT

## HIGHWAY MAINTENANCE PROGRAMME 2021/2022 MAINTENANCE SCHEME

TITLE

CAITHNESS ROAD

WARD

CASTLE WARD

PROJECT LEADER  
**G. CARR**

DRAWN BY  
**M. Wood**

DATE  
**19/01/2021**

DRAWING No.  
**10/HM/202122/096**

CHECKED BY  
**P. Everett**


SCALE  
**1:500**


APPROVED BY  
**-**

SHEET SIZE  
**A4**

REVISION  
**0**

NORTH

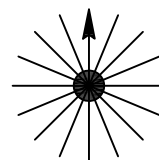


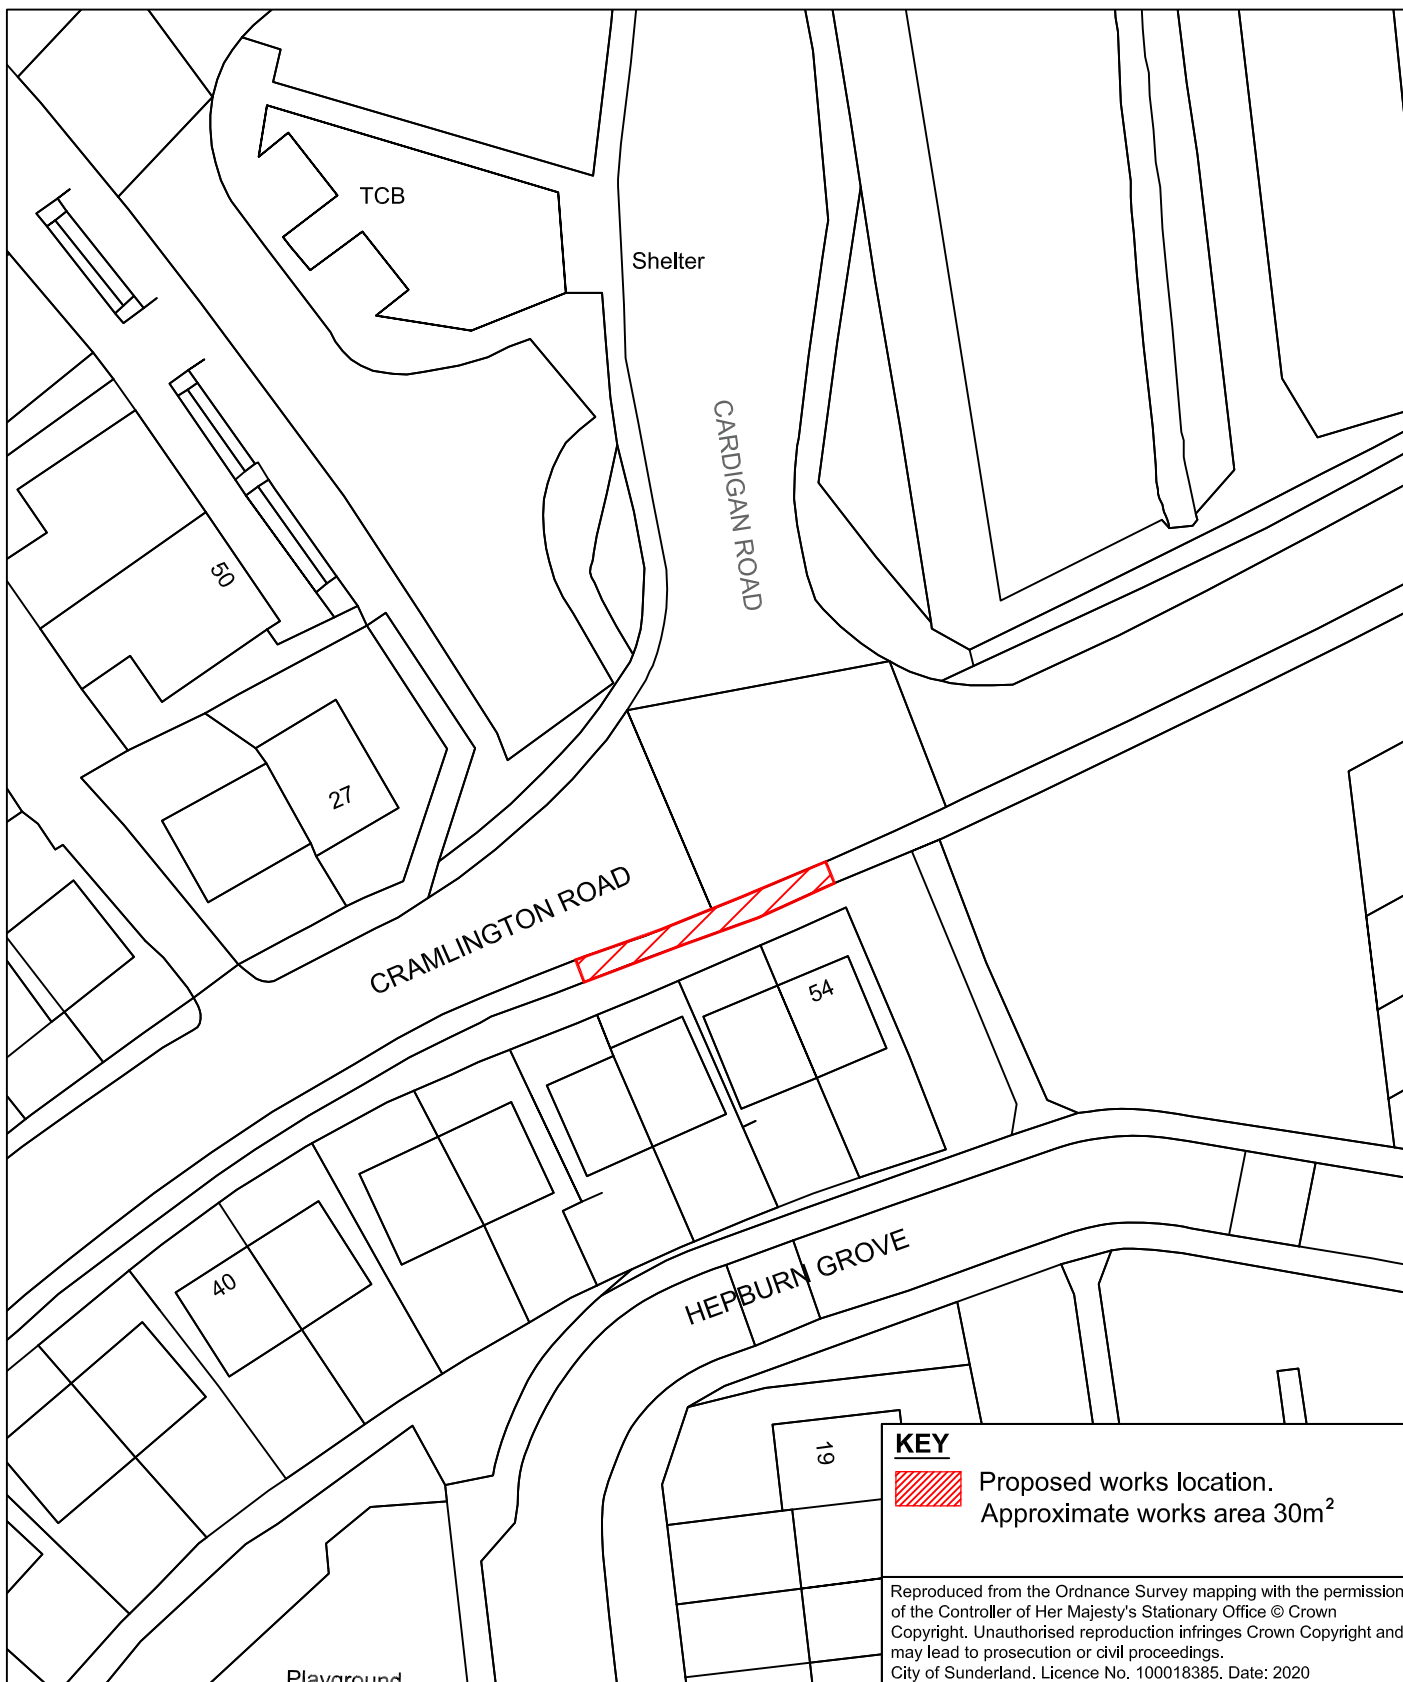


**Sunderland City Council**

Infrastructure, Planning and Transportation,  
City Development,  
Jack Crawford House,  
Commercial Road,  
Sunderland  
SR2 8QR  
Telephone: 0191 520 5555  
Web: [www.sunderland.gov.uk](http://www.sunderland.gov.uk)

PROJECT <b>HIGHWAY MAINTENANCE PROGRAMME 2021/2022 MAINTENANCE SCHEME</b>		
TITLE <b>CRAMLINGTON ROAD</b>		WARD <b>CASTLE WARD</b>
PROJECT LEADER <b>G. CARR</b>		
DRAWN BY <b>M. Wood</b>	CHECKED BY <b>P. Everett</b>	APPROVED BY <b>-</b>
DATE <b>19/01/2021</b>	SCALE <b>1:500</b>	SHEET SIZE <b>A4</b>
DRAWING No. <b>10/HM/202122/097</b>		REVISION <b>0</b>

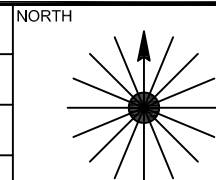

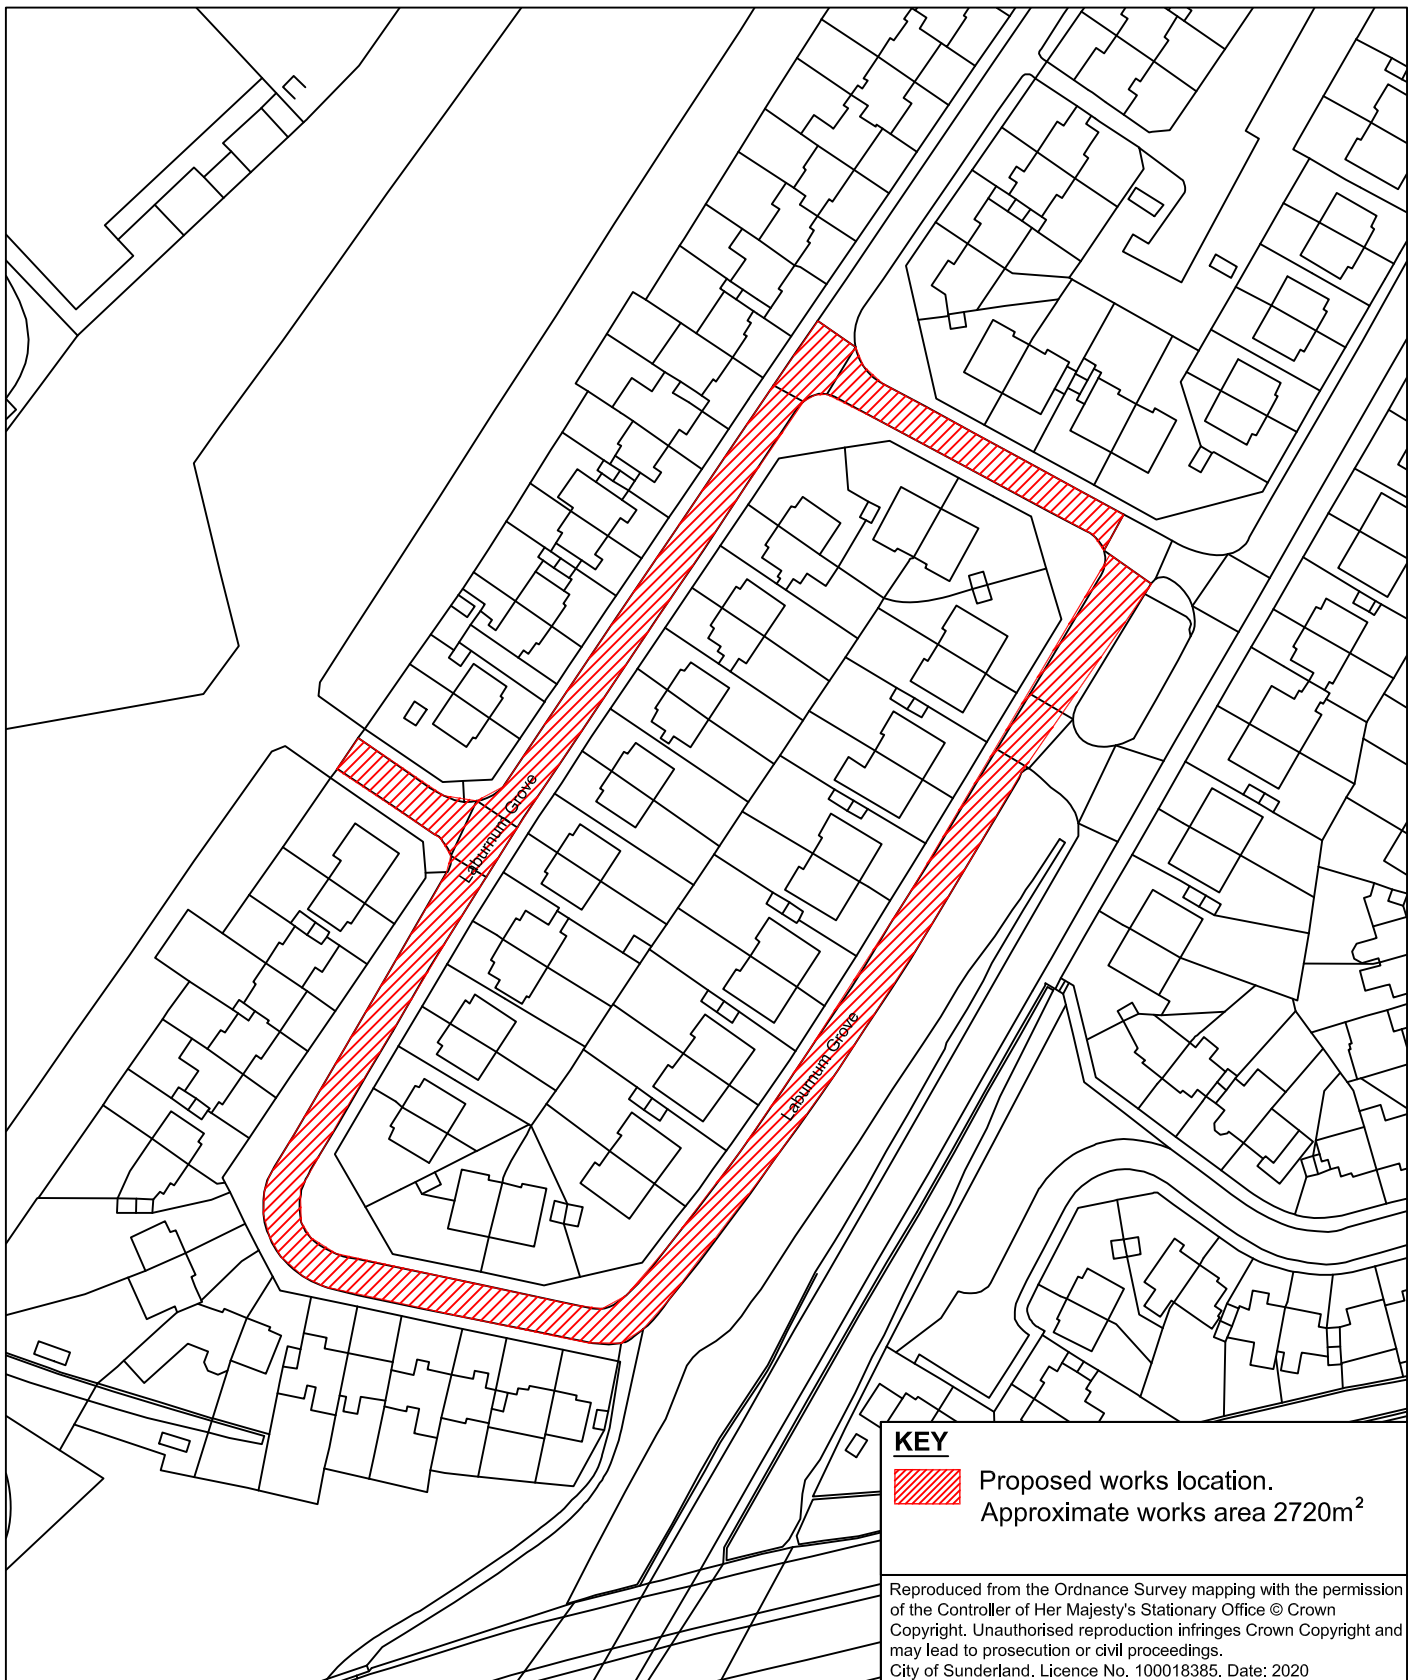

**Sunderland**  
City Council

Infrastructure, Planning and Transportation,  
City Development,  
Jack Crawford House,  
Commercial Road,  
Sunderland  
SR2 8QR  
Telephone: 0191 520 5555  
Web: [www.sunderland.gov.uk](http://www.sunderland.gov.uk)

PROJECT

## HIGHWAY MAINTENANCE PROGRAMME 2021/2022 MAINTENANCE SCHEME

TITLE

LABURNUM GROVE

WARD

CASTLE

PROJECT LEADER  
**G. CARR**

DRAWN BY  
**M. Wood**

DATE  
**14/01/2021**

DRAWING No.

**10/HM/202122/098**

CHECKED BY  
**P. Everett**

SCALE  
**1:1250**


APPROVED BY  
**-**


SHEET SIZE  
**A4**

REVISION

**0**

NORTH

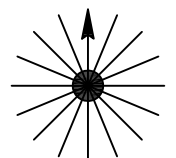

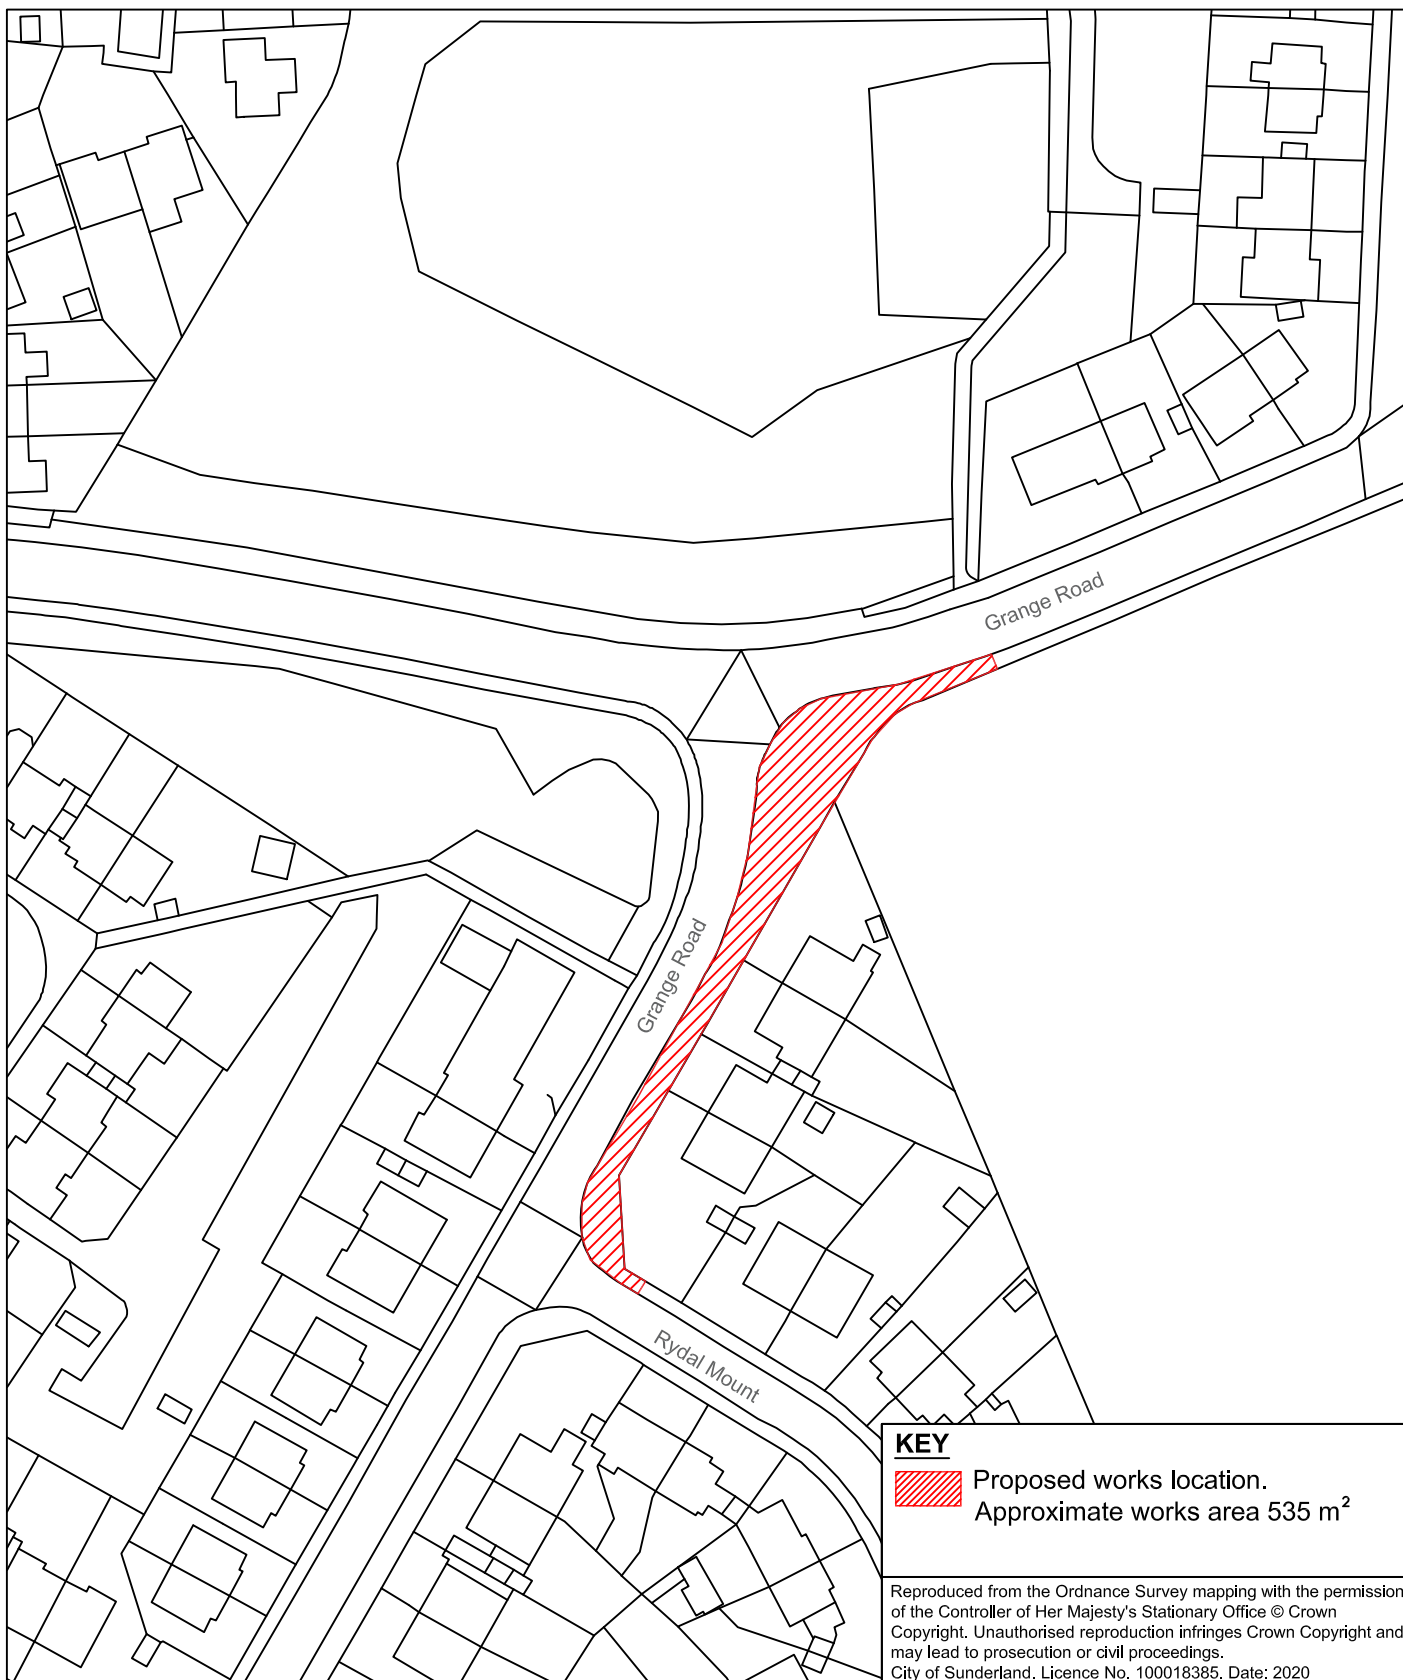

**Sunderland**  
City Council

Infrastructure, Planning and Transportation,  
City Development,  
Jack Crawford House,  
Commercial Road,  
Sunderland  
SR2 8QR  
Telephone: 0191 520 5555  
Web: [www.sunderland.gov.uk](http://www.sunderland.gov.uk)

PROJECT

## HIGHWAY MAINTENANCE PROGRAMME 2021/2022 MAINTENANCE SCHEME

TITLE

GRANGE ROAD/THE BROADWAY

WARD

CASTLE WARD

PROJECT LEADER  
**G. CARR**

DRAWN BY  
**M. Wood**

DATE  
**14/01/2021**

DRAWING No.  
**10/HM/202122/099**

CHECKED BY  
**P. Everett**


SCALE  
**1:1000**


APPROVED BY  
**-**

SHEET SIZE  
**A4**

REVISION  
**0**

NORTH

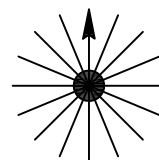

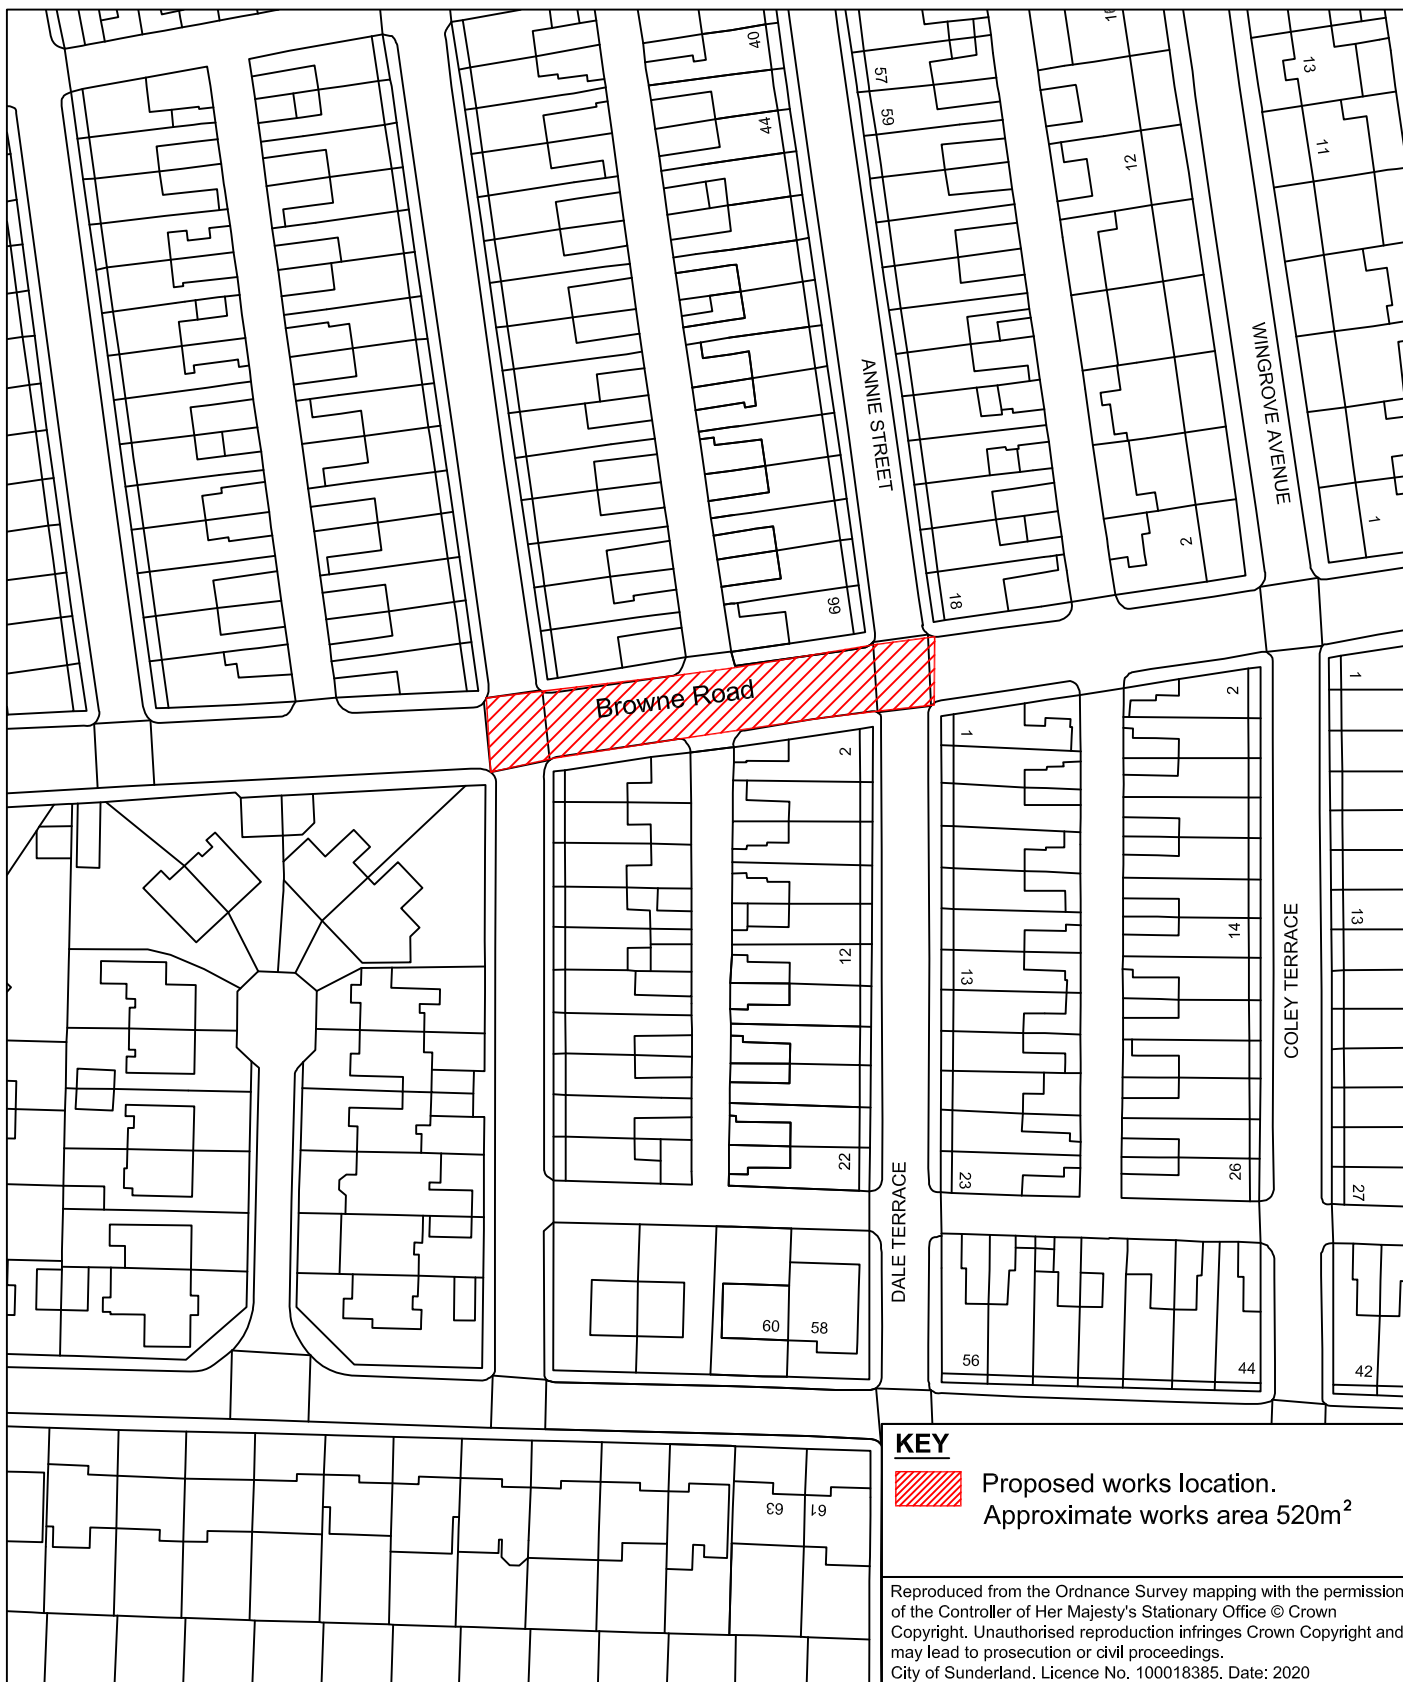

**Sunderland**  
City Council

Infrastructure, Planning and Transportation,  
City Development,  
Jack Crawford House,  
Commercial Road,  
Sunderland  
SR2 8QR  
Telephone: 0191 520 5555  
Web: [www.sunderland.gov.uk](http://www.sunderland.gov.uk)

PROJECT

## HIGHWAY MAINTENANCE PROGRAMME 2021/2022 MAINTENANCE SCHEME

TITLE

BROWNE ROAD

WARD

FULWELL WARD

PROJECT LEADER

G. CARR

DRAWN BY

M. Wood

CHECKED BY

P. Everett

APPROVED BY

-

DATE

14/01/2021

SCALE

1:1000

SHEET SIZE

A4


DRAWING No.


10/HM/202122/100

REVISION

0

NORTH

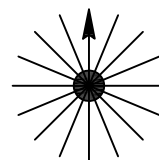

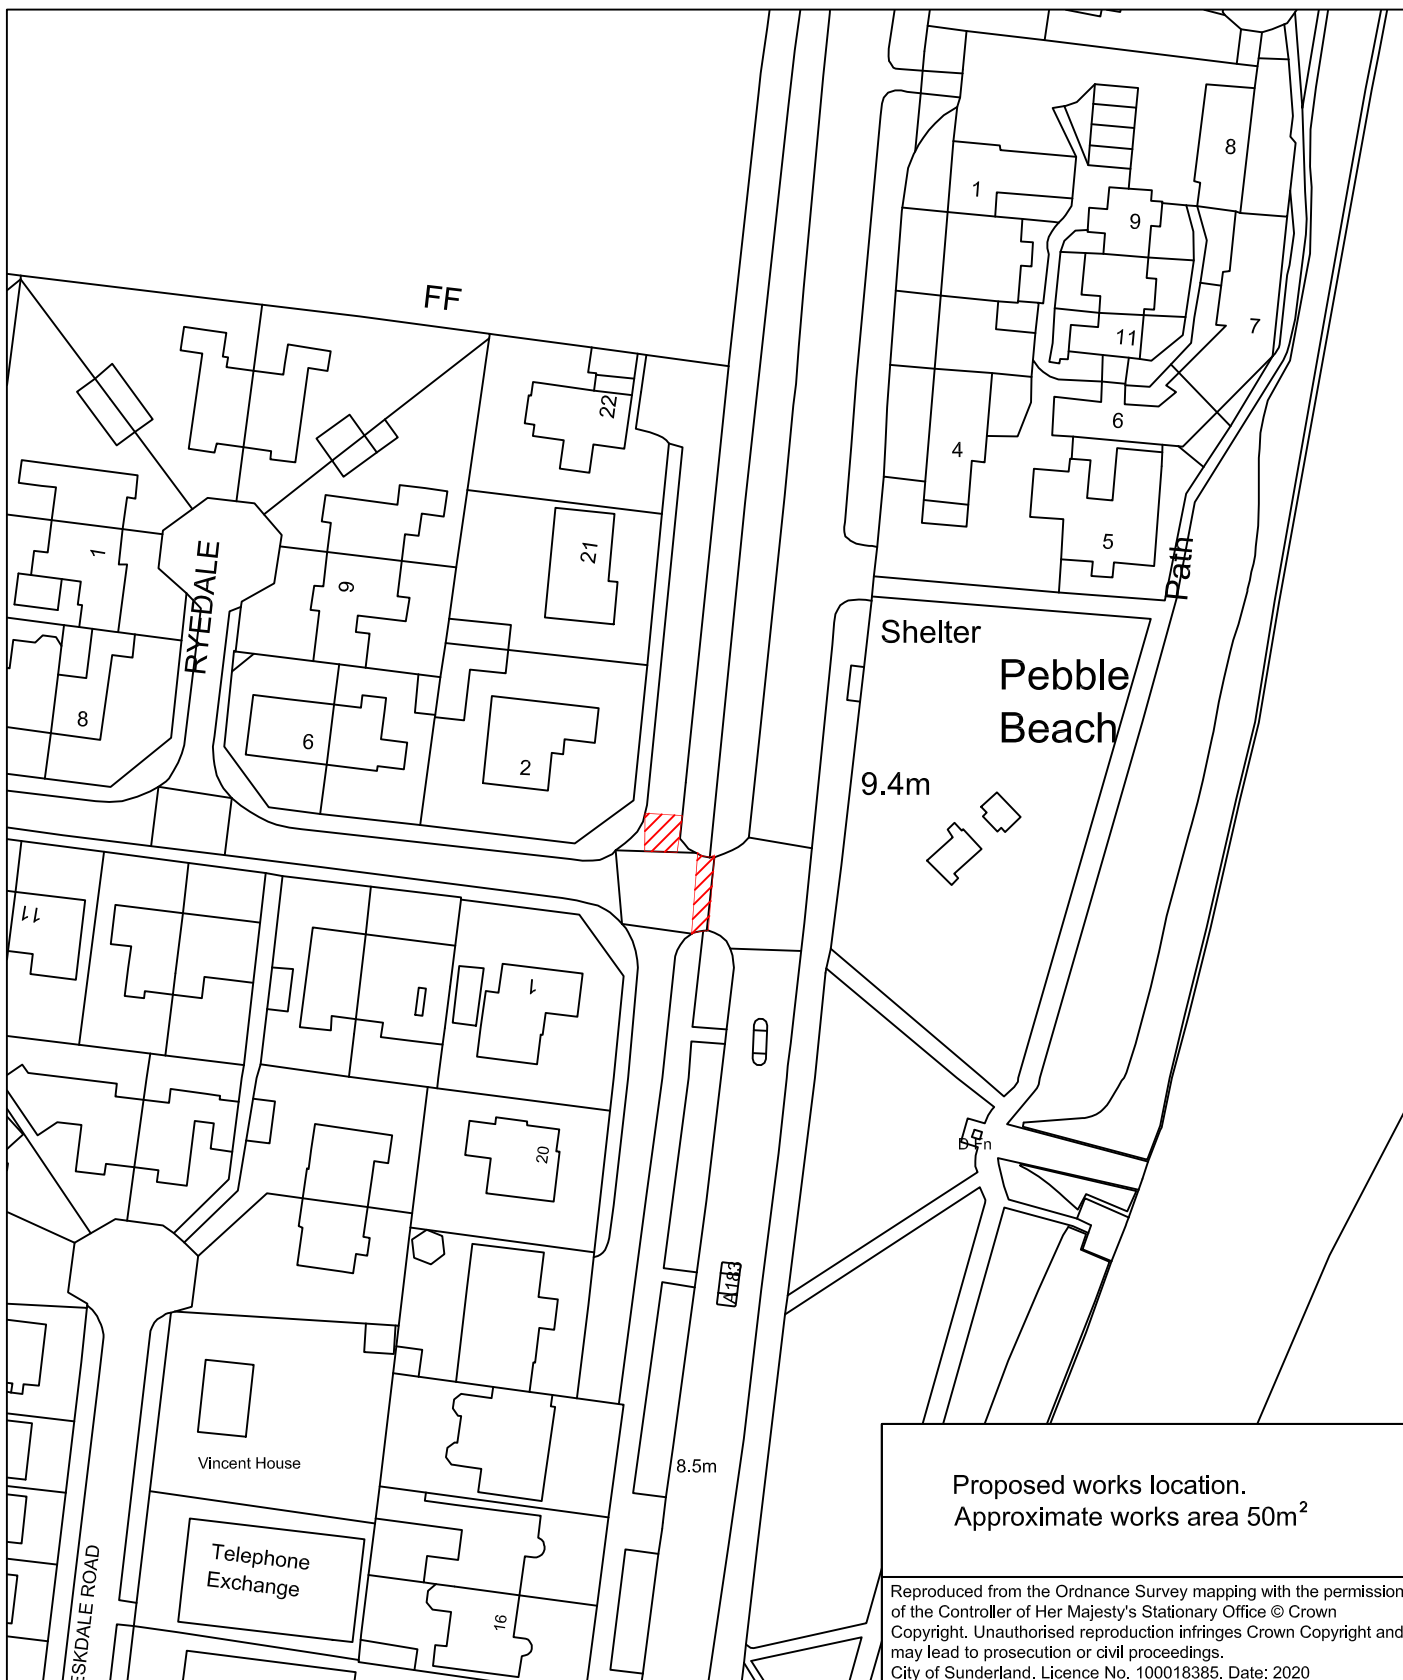

Proposed works location.  
Approximate works area 50m<sup>2</sup>

Reproduced from the Ordnance Survey mapping with the permission of the Controller of Her Majesty's Stationary Office © Crown Copyright. Unauthorised reproduction infringes Crown Copyright and may lead to prosecution or civil proceedings.  
City of Sunderland. Licence No. 100018385. Date: 2020

**Sunderland**  
City Council

Infrastructure, Planning and Transportation,  
City Development,  
Jack Crawford House,  
Commercial Road,  
Sunderland  
SR2 8QR  
Telephone: 0191 520 5555  
Web: [www.sunderland.gov.uk](http://www.sunderland.gov.uk)

PROJECT

## HIGHWAY MAINTENANCE PROGRAMME 2021/2022 MAINTENANCE SCHEME

TITLE

BRANSDALE AVENUE

WARD

FULWELL WARD

PROJECT LEADER

G. CARR

DRAWN BY

M. Wood

CHECKED BY

P. Everett

APPROVED BY

-

DATE

14/01/2021

SCALE

1:1000

SHEET SIZE

A4


DRAWING No.


10/HM/202122/101

REVISION

0

NORTH

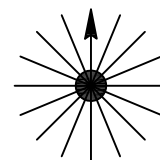

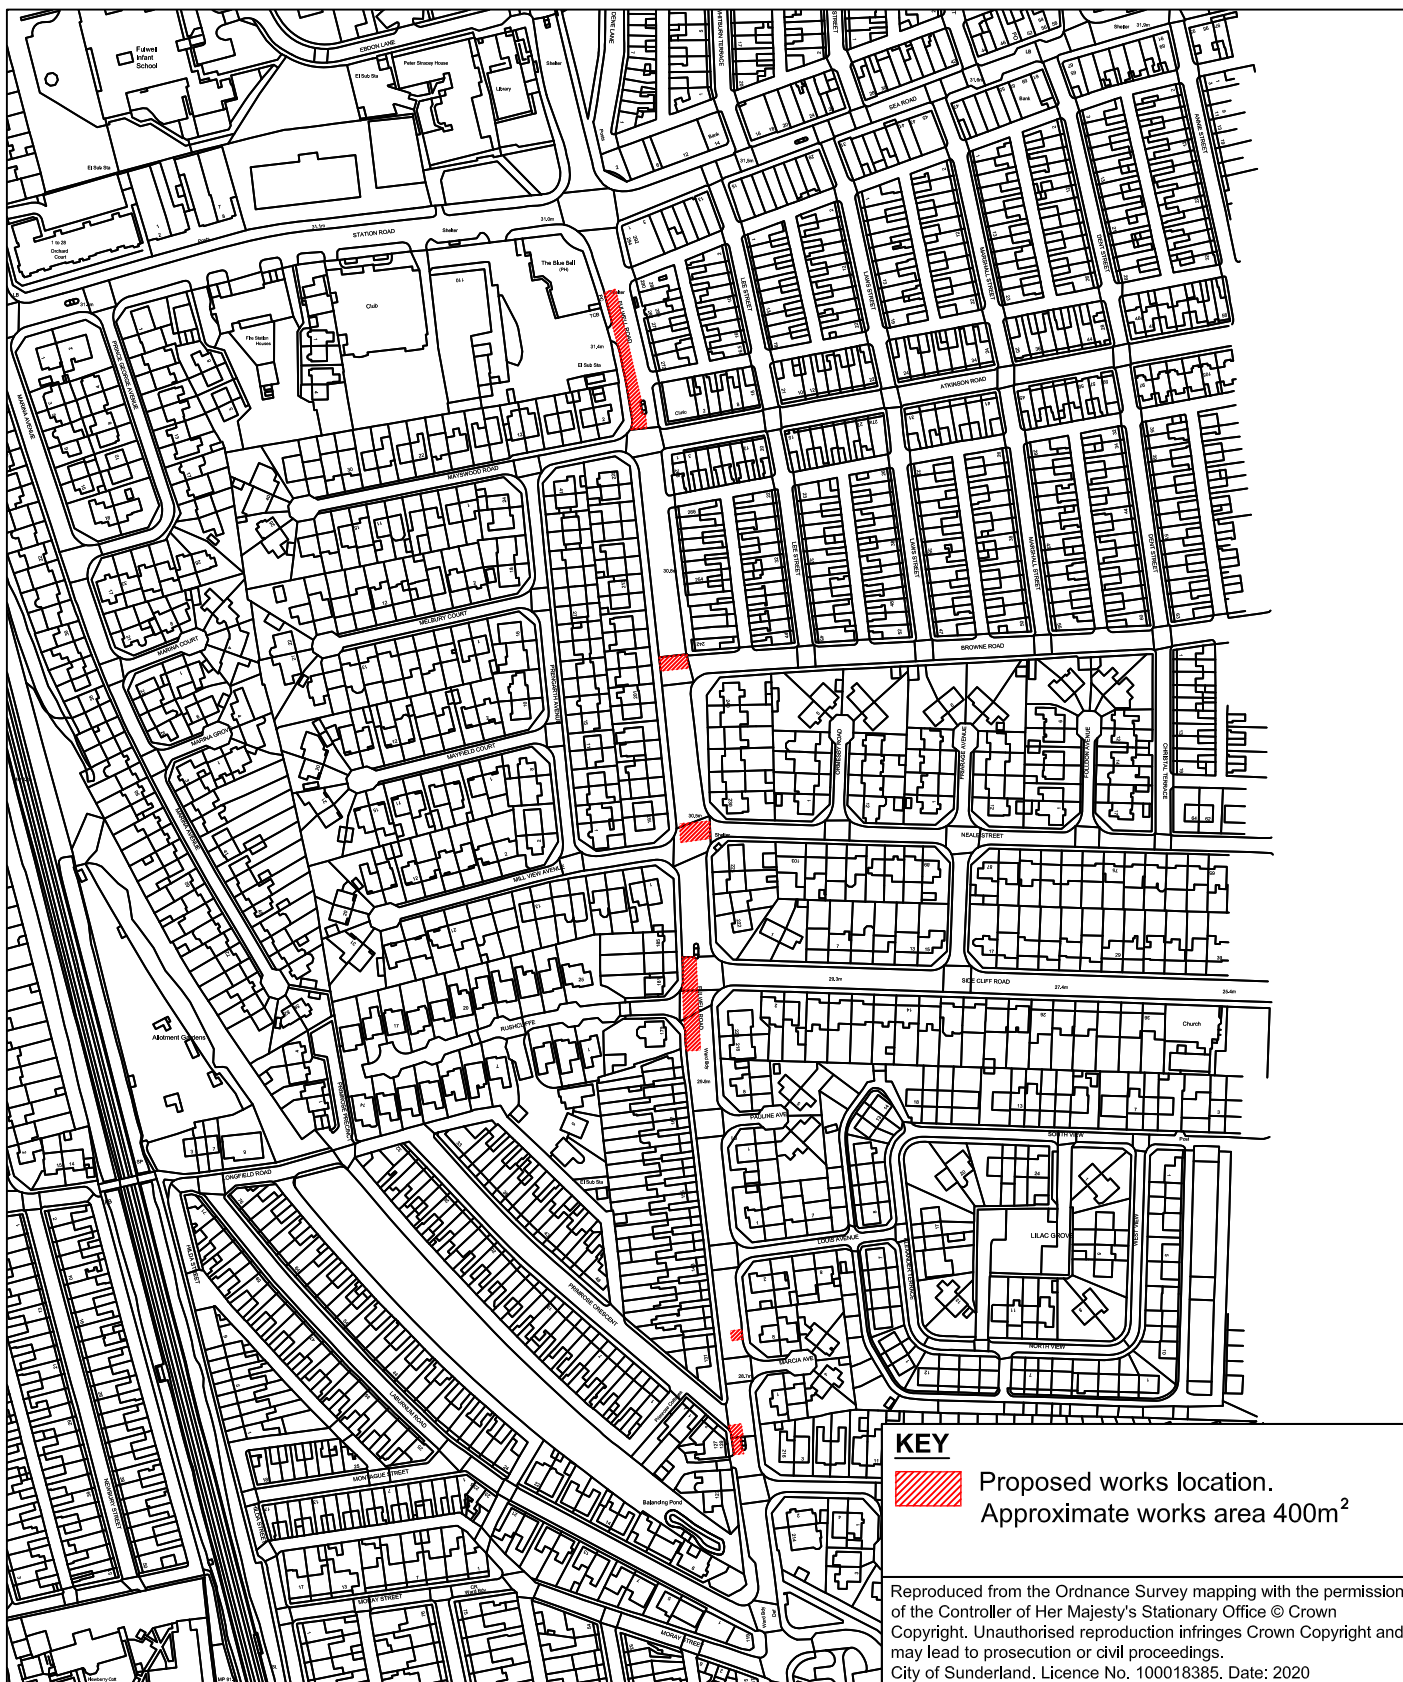

**Sunderland**  
City Council

Infrastructure, Planning and Transportation,  
City Development,  
Jack Crawford House,  
Commercial Road,  
Sunderland  
SR2 8QR  
Telephone: 0191 520 5555  
Web: [www.sunderland.gov.uk](http://www.sunderland.gov.uk)

PROJECT

## HIGHWAY MAINTENANCE PROGRAMME 2021/2022 MAINTENANCE SCHEME

TITLE

FULWELL ROAD

WARD

FULWELL / ST PETERS

PROJECT LEADER

G. CARR

DRAWN BY

P. Everett

CHECKED BY

-

APPROVED BY

-

DATE

FEBRUARY 2021

SCALE

1:3300

SHEET SIZE

A4


DRAWING No.


10/HM/202122/102

REVISION

0

NORTH

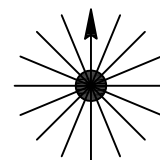

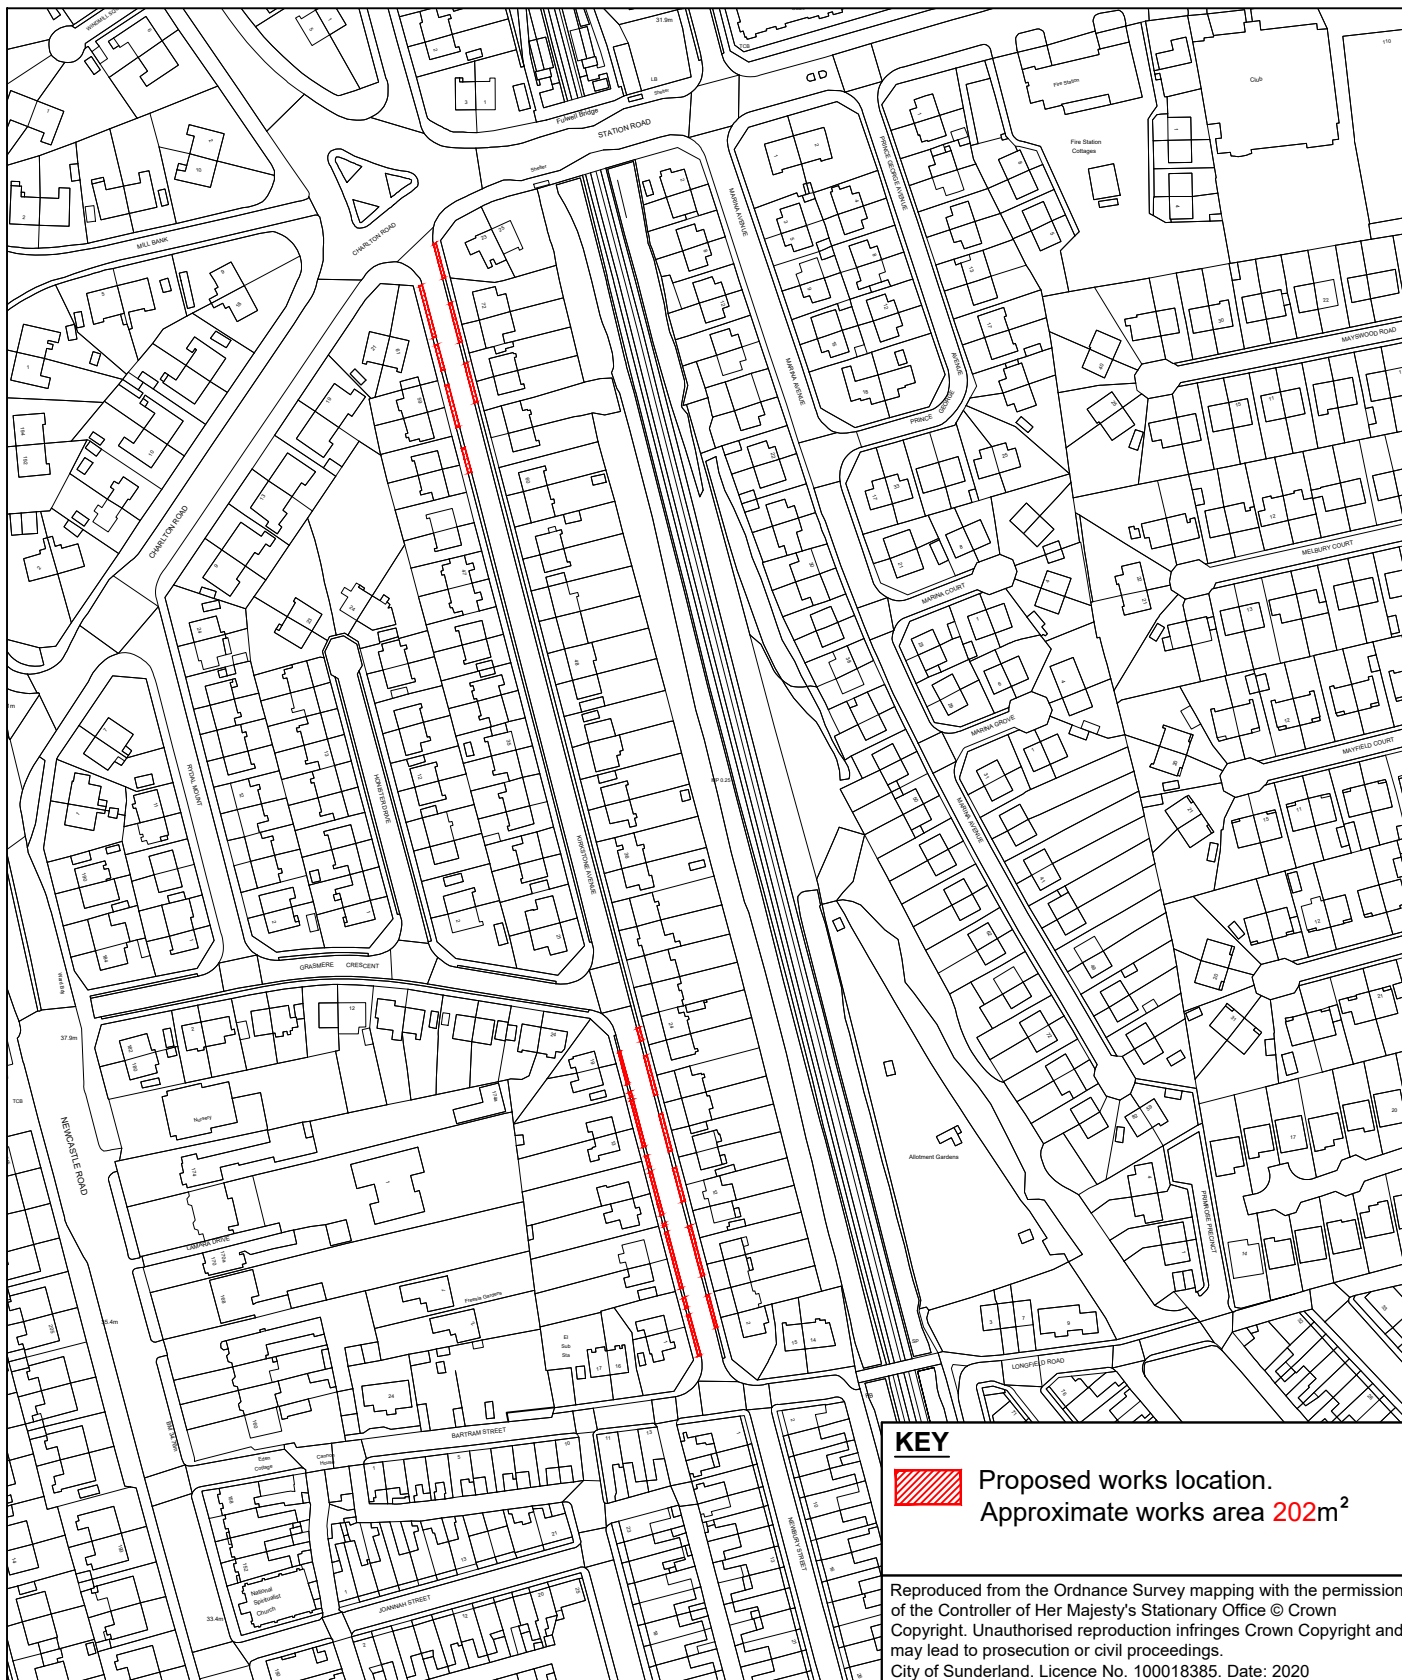

**Sunderland  
City Council**

Infrastructure, Planning and Transportation,  
City Development,  
Jack Crawford House,  
Commercial Road,  
Sunderland  
SR2 8QR  
Telephone: 0191 520 5555  
Web: [www.sunderland.gov.uk](http://www.sunderland.gov.uk)

PROJECT

## HIGHWAY MAINTENANCE PROGRAMME 2021/2022 MAINTENANCE SCHEME

TITLE

Kirkstone Avenue

WARD

Fulwell

PROJECT LEADER

G. CARR

DRAWN BY

M. Wood

CHECKED BY

P-Everett

APPROVED BY

-

DATE

08/04/2021

SCALE

NTS

SHEET SIZE

A4


DRAWING No.

10/HM/202122/103

REVISION

0

NORTH

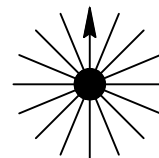



# KEY



Proposed works location.  
Approximate works area 475 m<sup>2</sup>

Reproduced from the Ordnance Survey mapping with the permission of the Controller of Her Majesty's Stationary Office © Crown Copyright. Unauthorised reproduction infringes Crown Copyright and may lead to prosecution or civil proceedings.  
City of Sunderland. Licence No. 100018385. Date: 2020

**Sunderland**  
City Council

Infrastructure, Planning and Transportation,  
City Development,  
Jack Crawford House,  
Commercial Road,  
Sunderland  
SR2 8QR  
Telephone: 0191 520 5555  
Web: [www.sunderland.gov.uk](http://www.sunderland.gov.uk)

PROJECT

## HIGHWAY MAINTENANCE PROGRAMME 2021/2022 MAINTENANCE SCHEME

TITLE

LEE STREET

WARD

FULWELL WARD

PROJECT LEADER

G. CARR

DRAWN BY

M. Wood

CHECKED BY

P. Everett

APPROVED BY

-

DATE

14/01/2021

SCALE

1:1000

SHEET SIZE

A4


DRAWING No.


10/HM/202122/104

REVISION

0

NORTH

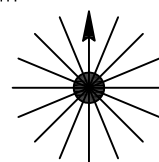

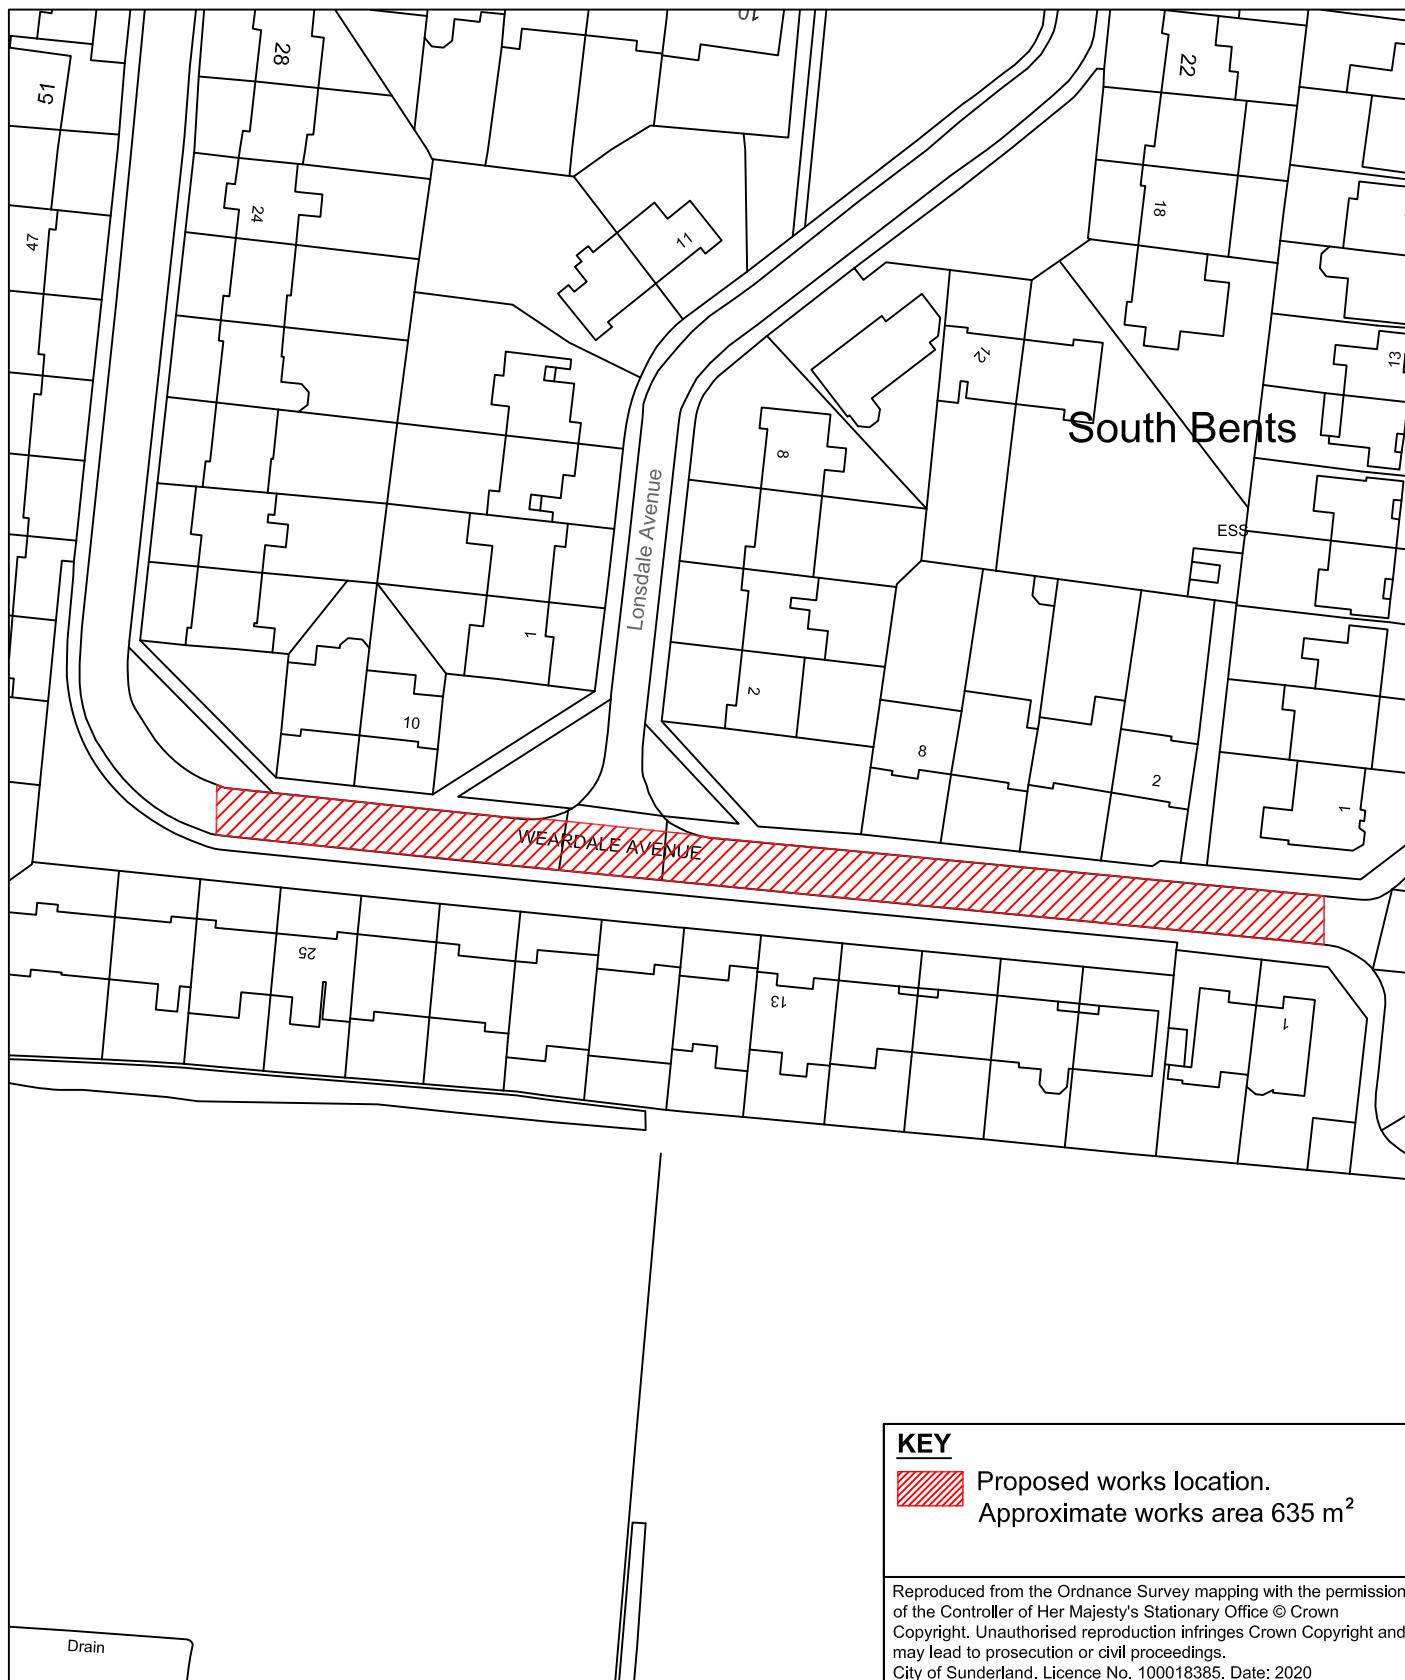

# KEY



Proposed works location.  
Approximate works area 635 m<sup>2</sup>

Reproduced from the Ordnance Survey mapping with the permission of the Controller of Her Majesty's Stationary Office © Crown Copyright. Unauthorised reproduction infringes Crown Copyright and may lead to prosecution or civil proceedings.  
City of Sunderland, Licence No. 100018385. Date: 2020

**Sunderland**  
City Council

Infrastructure, Planning and Transportation,  
City Development,  
Jack Crawford House,  
Commercial Road,  
Sunderland  
SR2 8QR  
Telephone: 0191 520 5555  
Web: [www.sunderland.gov.uk](http://www.sunderland.gov.uk)

PROJECT

## HIGHWAY MAINTENANCE PROGRAMME 2021/2022 MAINTENANCE SCHEME

TITLE

WEARDALE AVENUE

WARD

FULWELL

PROJECT LEADER  
**G. CARR**

DRAWN BY  
**M. Wood**

DATE  
**14/01/2021**

DRAWING No.  
**10/HM/202122/105**

CHECKED BY  
**P. Everett**


SCALE  
**1:1000**


APPROVED BY  
**-**

SHEET SIZE  
**A4**

REVISION  
**0**

NORTH

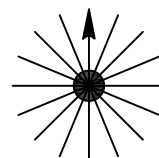

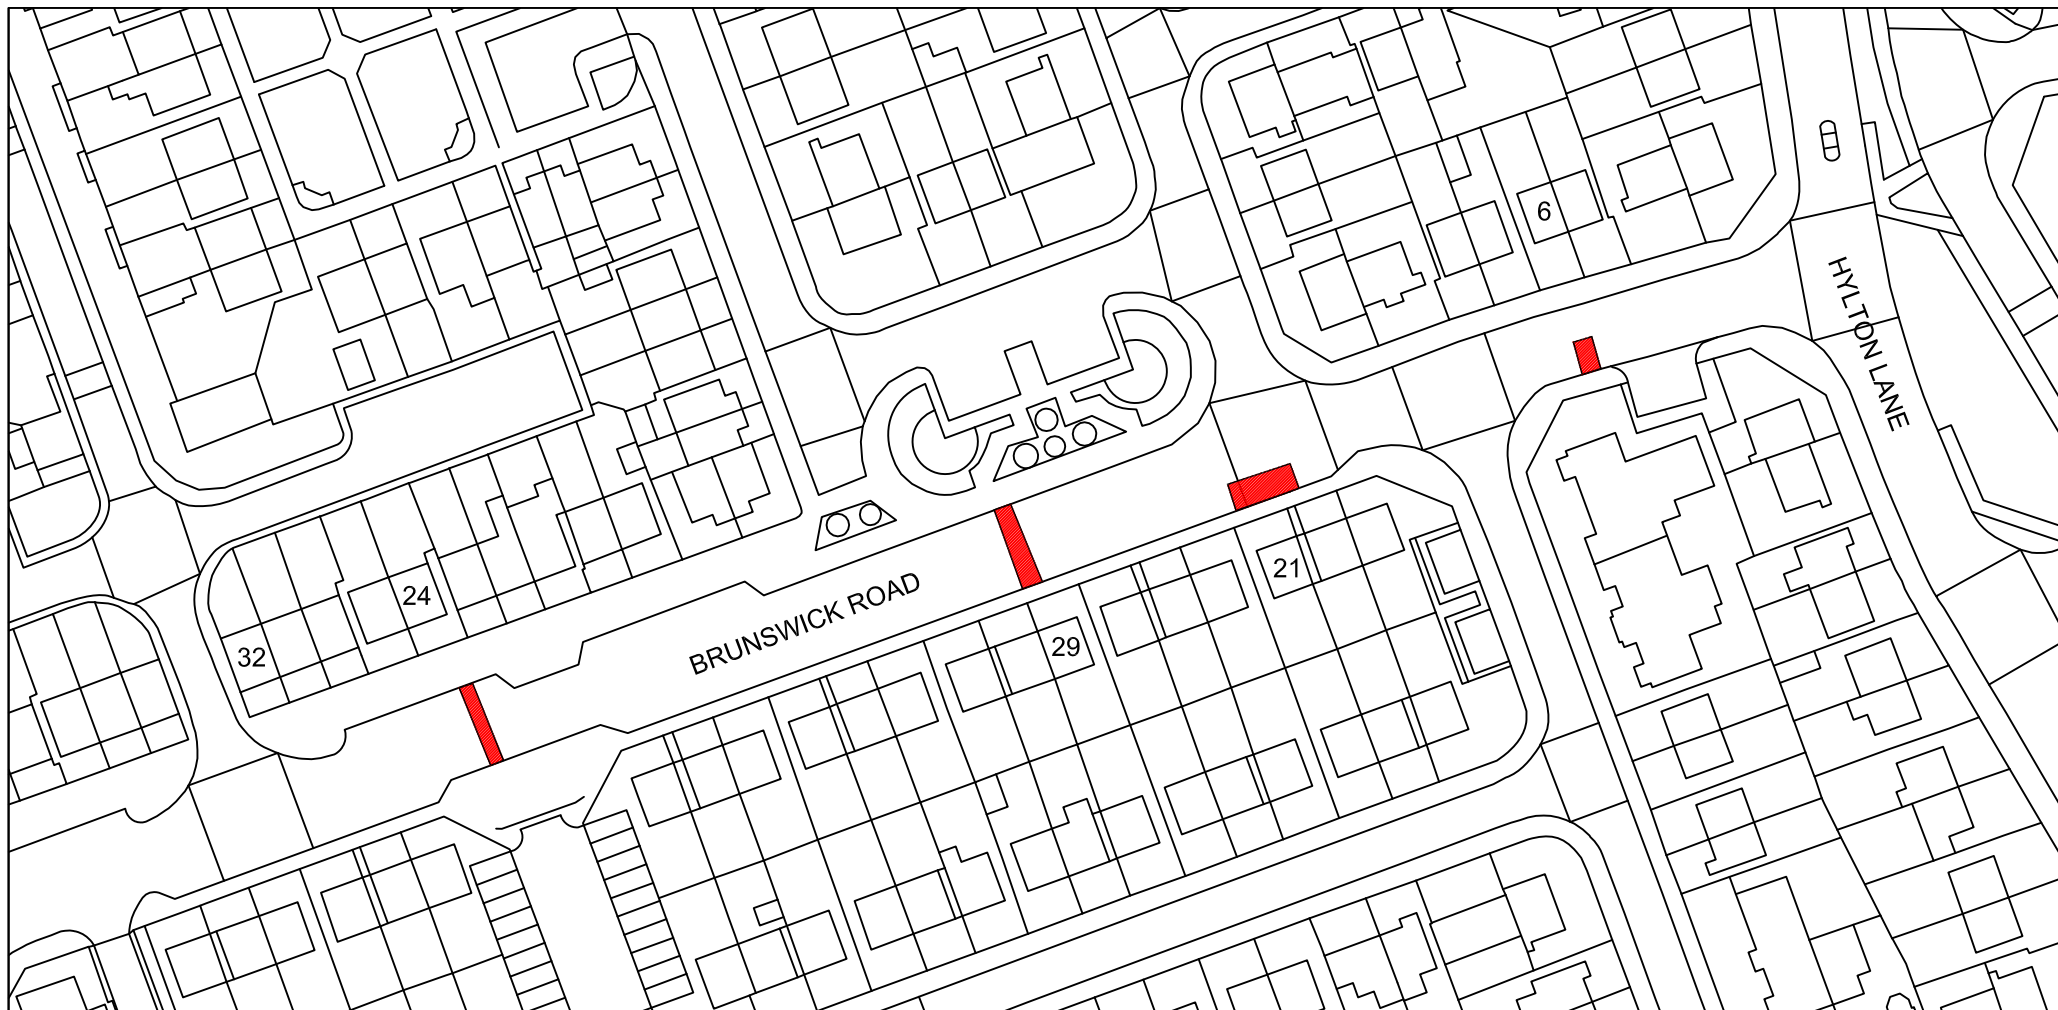

# KEY



Proposed works location.  
Approximate works area 200m<sup>2</sup>

Reproduced from the Ordnance Survey mapping with the permission of the Controller of Her Majesty's Stationary Office © Crown Copyright. Unauthorised reproduction infringes Crown Copyright and may lead to prosecution or civil proceedings. City of Sunderland. Licence No. 100018385. Date: 2020

City Development A4 Sheet - November 2020

  
**Sunderland  
City Council**

Infrastructure, Planning and Transportation,  
City Development,  
Jack Crawford House,  
Commercial Road,  
Sunderland  
SR2 8QR  
Telephone: 0191 520 5555  
Web: [www.sunderland.gov.uk](http://www.sunderland.gov.uk)

## PROJECT

## HIGHWAY MAINTENANCE PROGRAMME 2021/2022 MAINTENANCE SCHEME

### TITLE

BRUNSWICK ROAD

REDHILL

### PROJECT LEADER

G. CARR

### DRAWN BY

M.DUFFY

### CHECKED BY

-

### APPROVED BY

-

### DATE

04/02/2021

### SCALE

1:1000

### SHEET SIZE

A4


### DRAWING No.


10/HM/202122/106

### REVISION


0


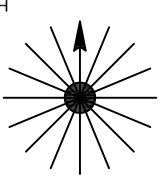
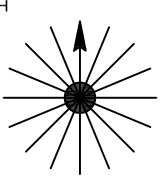
### NORTH

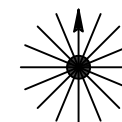


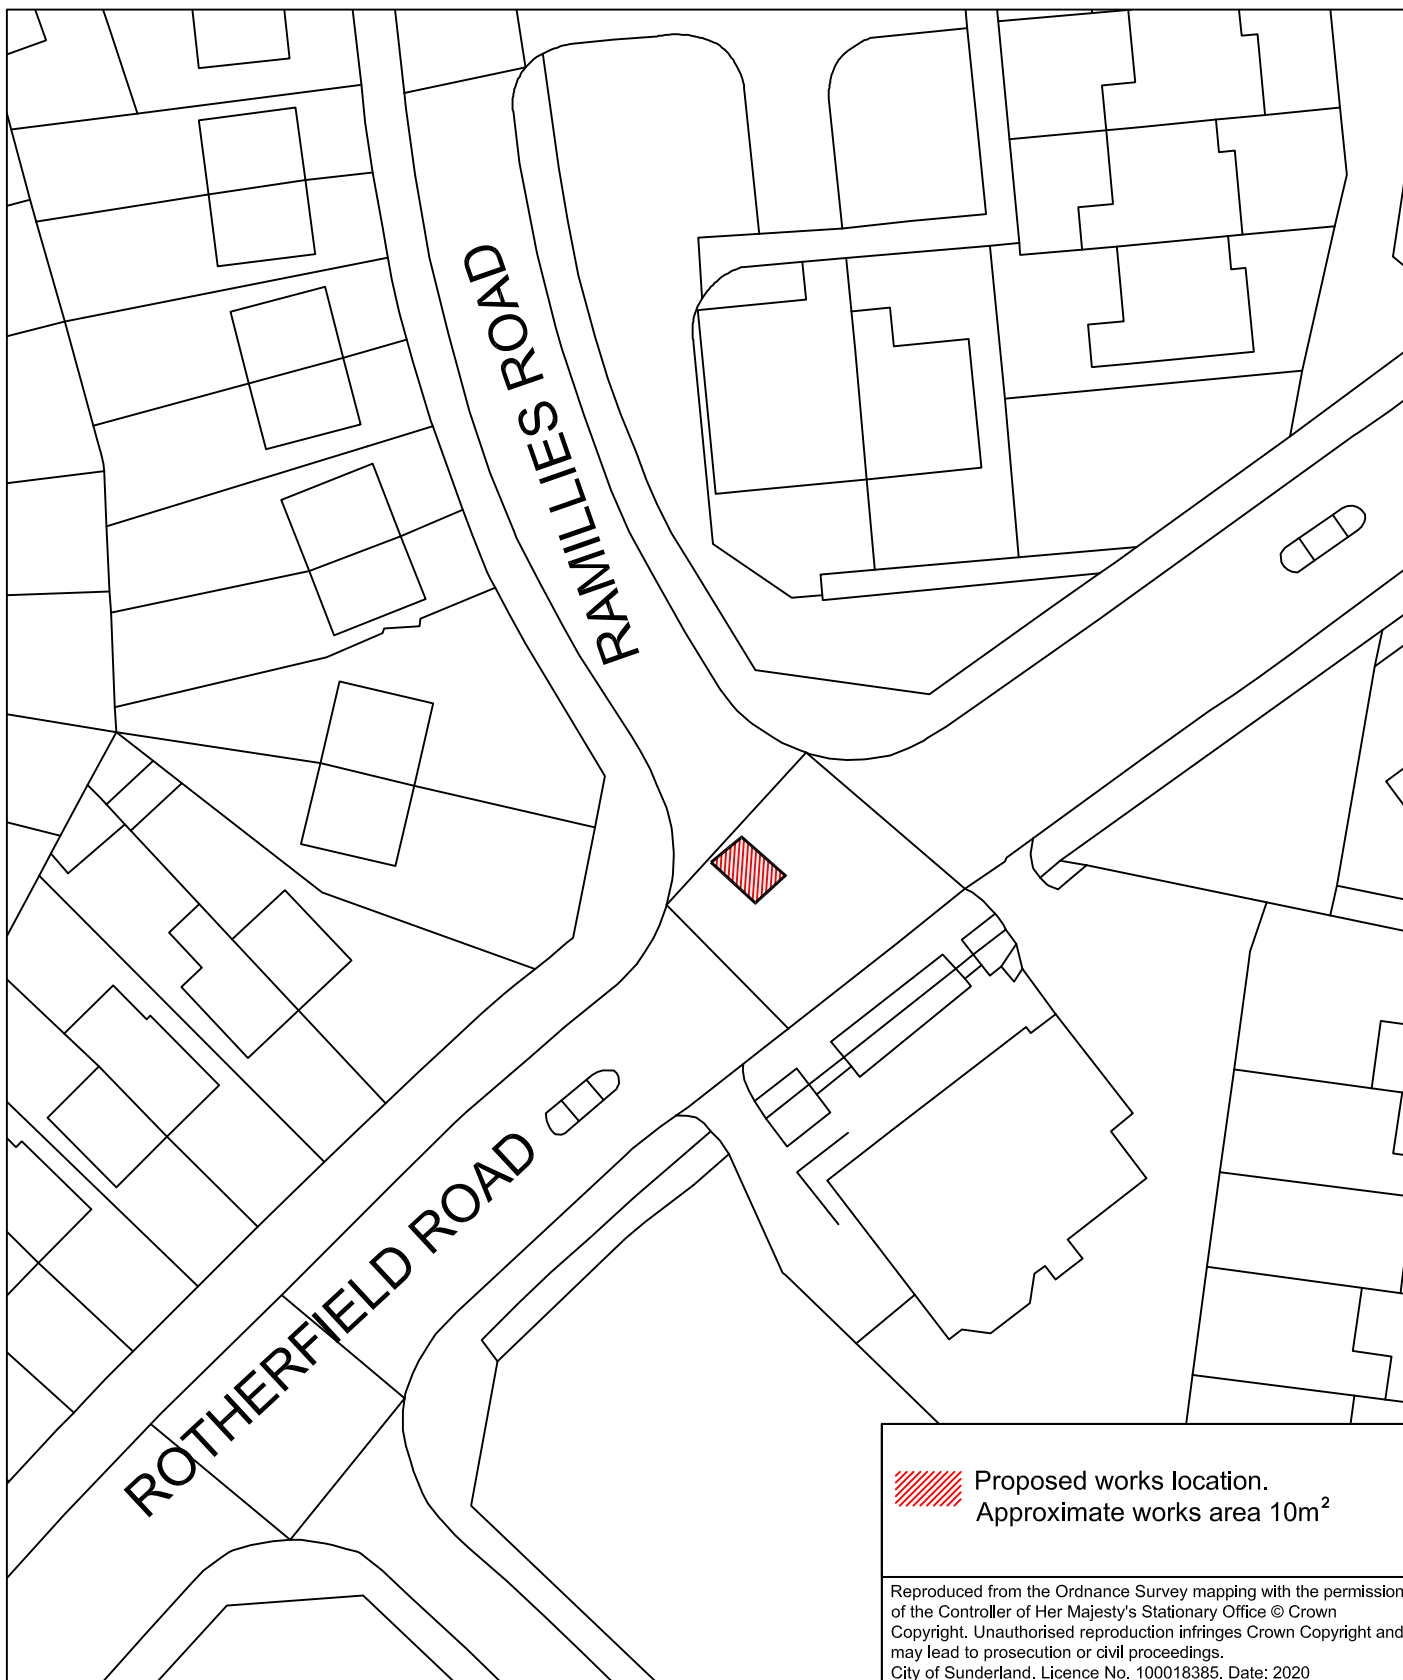
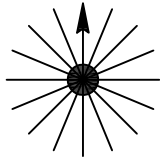



 <b>Sunderland City Council</b>  Infrastructure, Planning and Transportation, City Development, Jack Crawford House, Commercial Road, Sunderland SR2 8QR Telephone: 0191 520 5555 Web: <a href="http://www.sunderland.gov.uk">www.sunderland.gov.uk</a>	PROJECT			HIGHWAY MAINTENANCE PROGRAMME 2021/2022	
				MAINTENANCE SCHEME	
	TITLE			WARD	
	ROTHERFIELD ROAD, REDHOUSE			REDHILL	
	PROJECT LEADER			NORTH	
G. CARR					
DRAWN BY		CHECKED BY			
M. Duffy		P. Everett			
DATE		SCALE			
03/02/2021		1:500			
DRAWING No.			APPROVED BY		
10/HM/202122/107			-		
			SHEET SIZE		
			A4		
			REVISION		
			0		

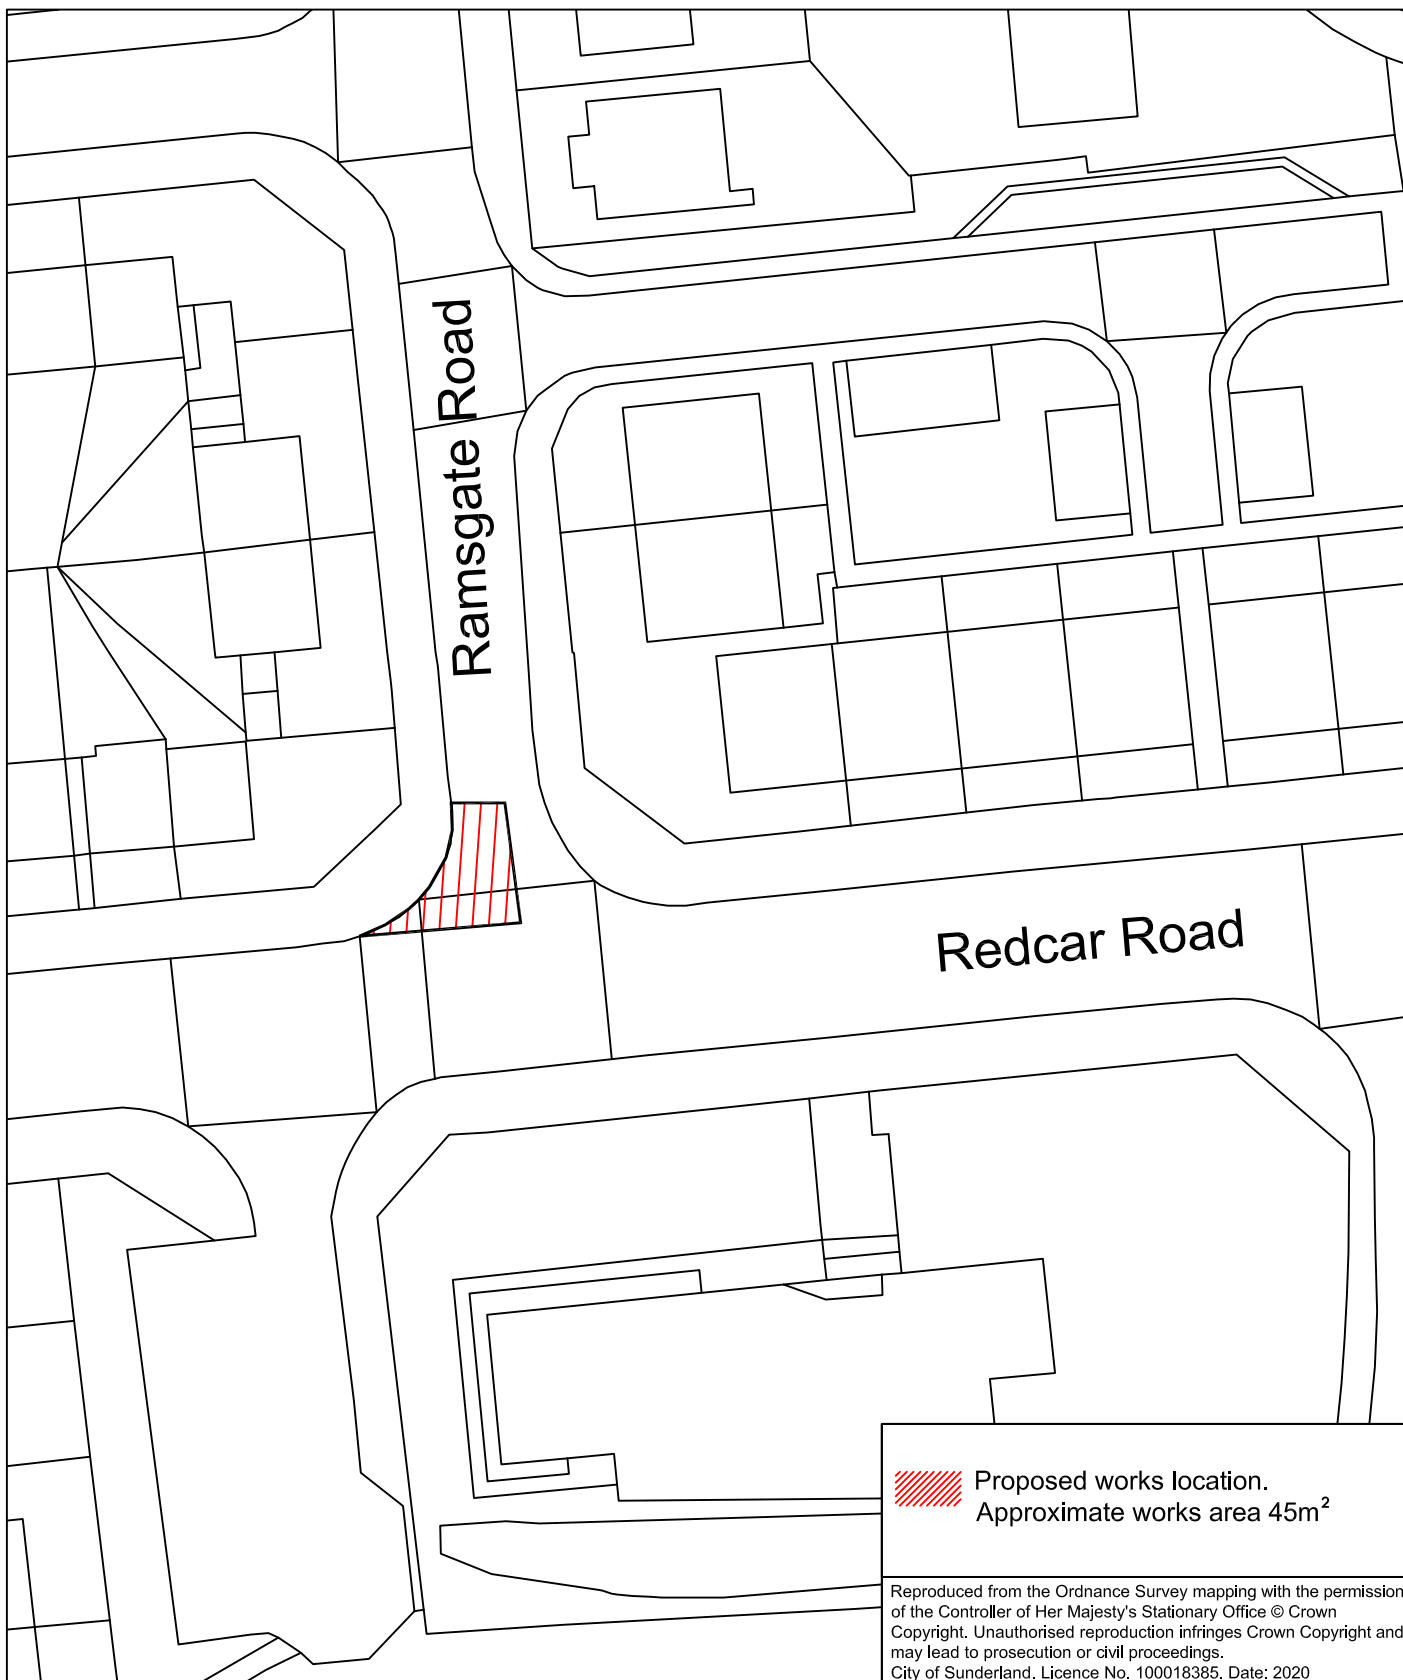
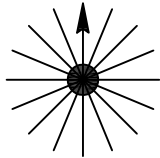



 <p><b>Sunderland City Council</b></p> <p>Infrastructure, Planning and Transportation, City Development, Jack Crawford House, Commercial Road, Sunderland SR2 8QR Telephone: 0191 520 5555 Web: <a href="http://www.sunderland.gov.uk">www.sunderland.gov.uk</a></p>	PROJECT			HIGHWAY MAINTENANCE PROGRAMME 2021/2022	
	TITLE			WARD	
	RAMSGATE ROAD			REDHILL	
	PROJECT LEADER			NORTH	
	G. CARR				
DRAWN BY		CHECKED BY	APPROVED BY		
M. Duffy		P. Everett	-		
DATE		SCALE	SHEET SIZE		
03/02/2021		1:500	A4		
DRAWING No.			REVISION		
10/HM/202122/108			0		

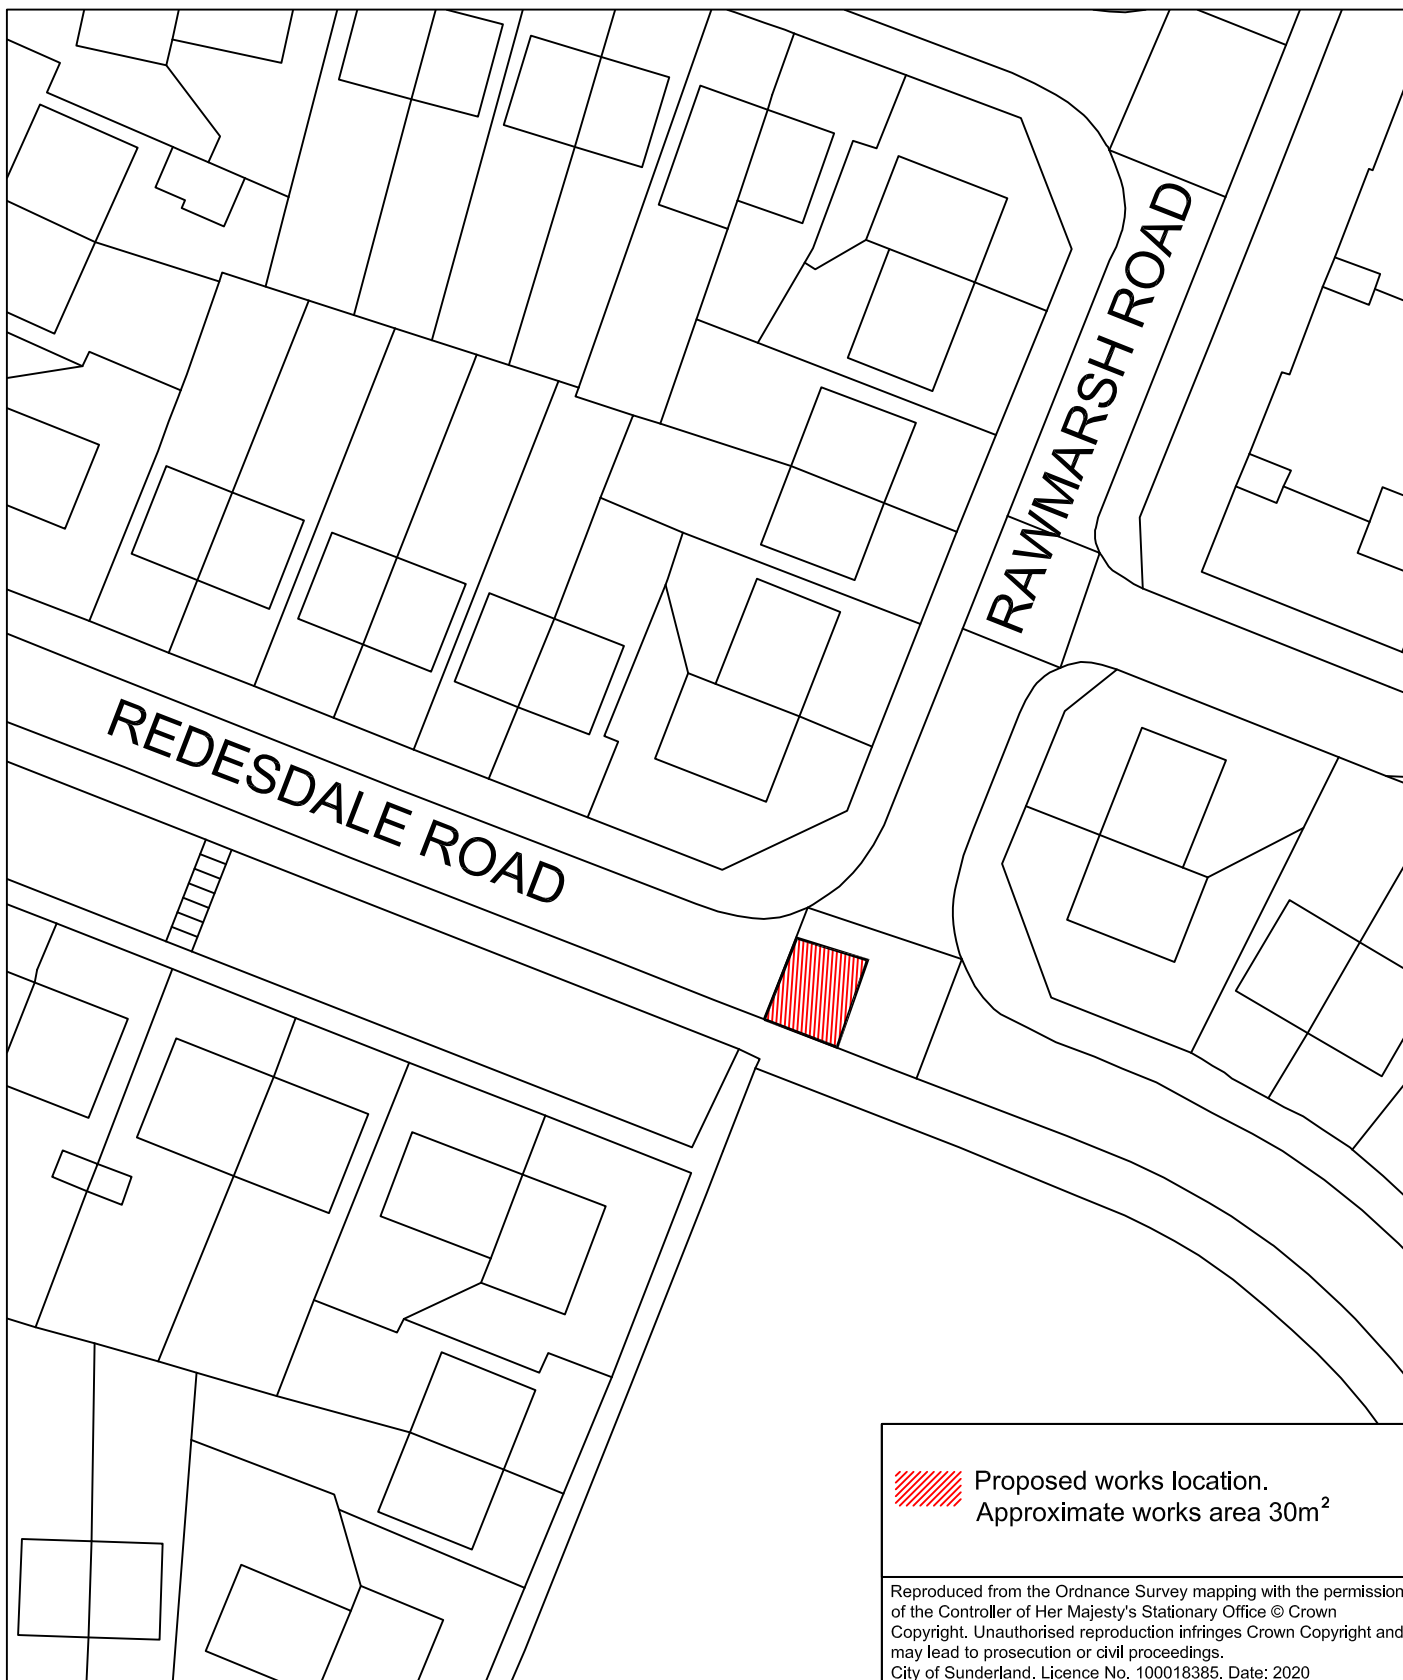


 <p><b>Sunderland City Council</b></p> <p>Infrastructure, Planning and Transportation, City Development, Jack Crawford House, Commercial Road, Sunderland SR2 8QR Telephone: 0191 520 5555 Web: <a href="http://www.sunderland.gov.uk">www.sunderland.gov.uk</a></p>	PROJECT			<b>HIGHWAY MAINTENANCE PROGRAMME 2021/2022</b>	
				<b>MAINTENANCE SCHEME</b>	
	TITLE			WARD	
	REDESDALE ROAD			REDHILL	
	PROJECT LEADER			NORTH	
G. CARR					
DRAWN BY	CHECKED BY	APPROVED BY			
M. Duffy	P. Everett	-			
DATE	SCALE	SHEET SIZE			
03/02/2021	1:500	A4			
DRAWING No.			REVISION		
10/HM/202122/109			0		

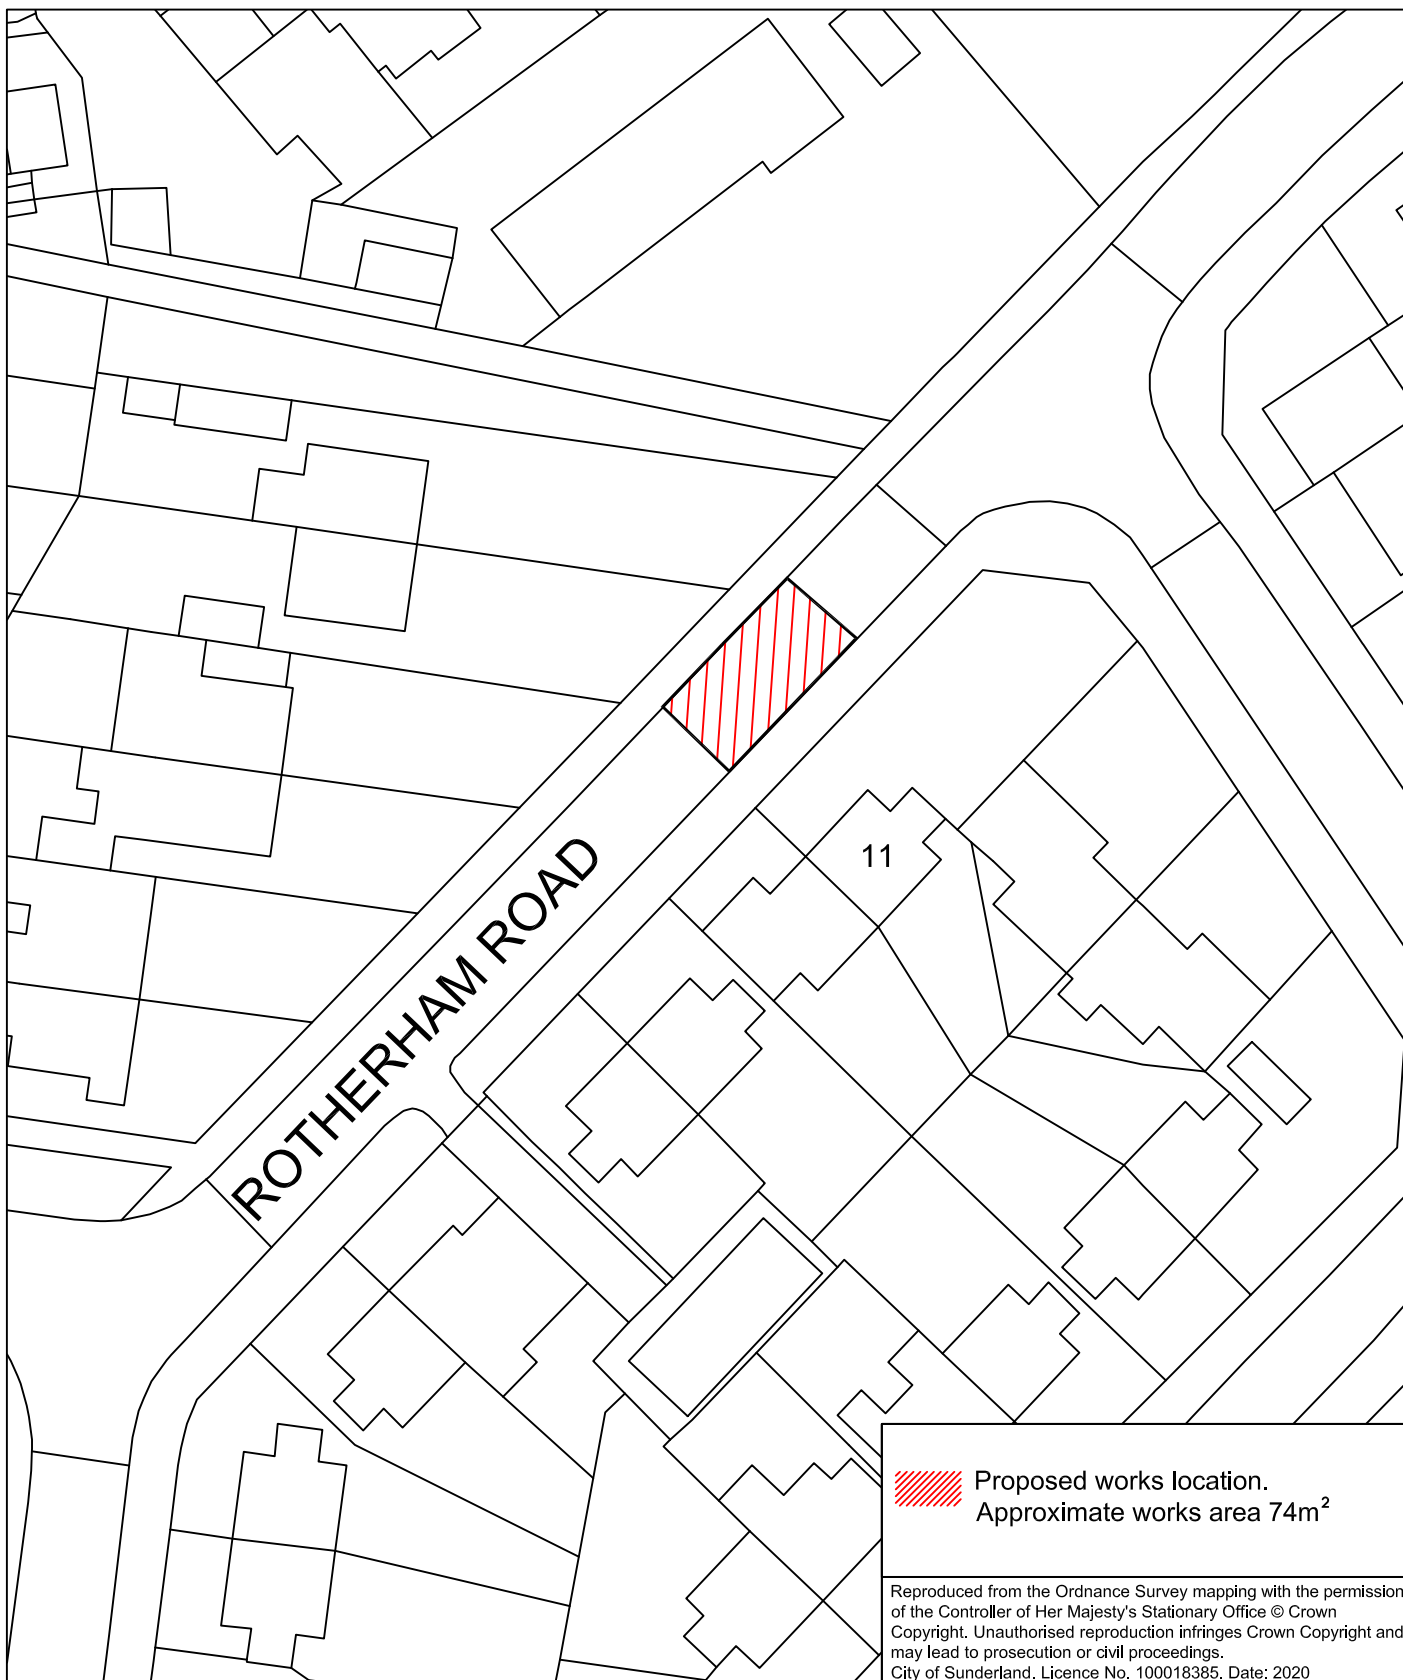

 <p><b>Sunderland City Council</b></p> <p>Infrastructure, Planning and Transportation, City Development, Jack Crawford House, Commercial Road, Sunderland SR2 8QR Telephone: 0191 520 5555 Web: <a href="http://www.sunderland.gov.uk">www.sunderland.gov.uk</a></p>	PROJECT			HIGHWAY MAINTENANCE PROGRAMME 2021/2022 MAINTENANCE SCHEME	
	TITLE			WARD	
	ROTHERHAM ROAD, REDHOUSE			REDHILL	
	PROJECT LEADER				
	G. CARR				
DRAWN BY					
M. Duffy			CHECKED BY	APPROVED BY	
DATE			SCALE	SHEET SIZE	
03/02/2021			1:500	A4	
DRAWING No.			REVISION		
10/HM/202122/110			0		

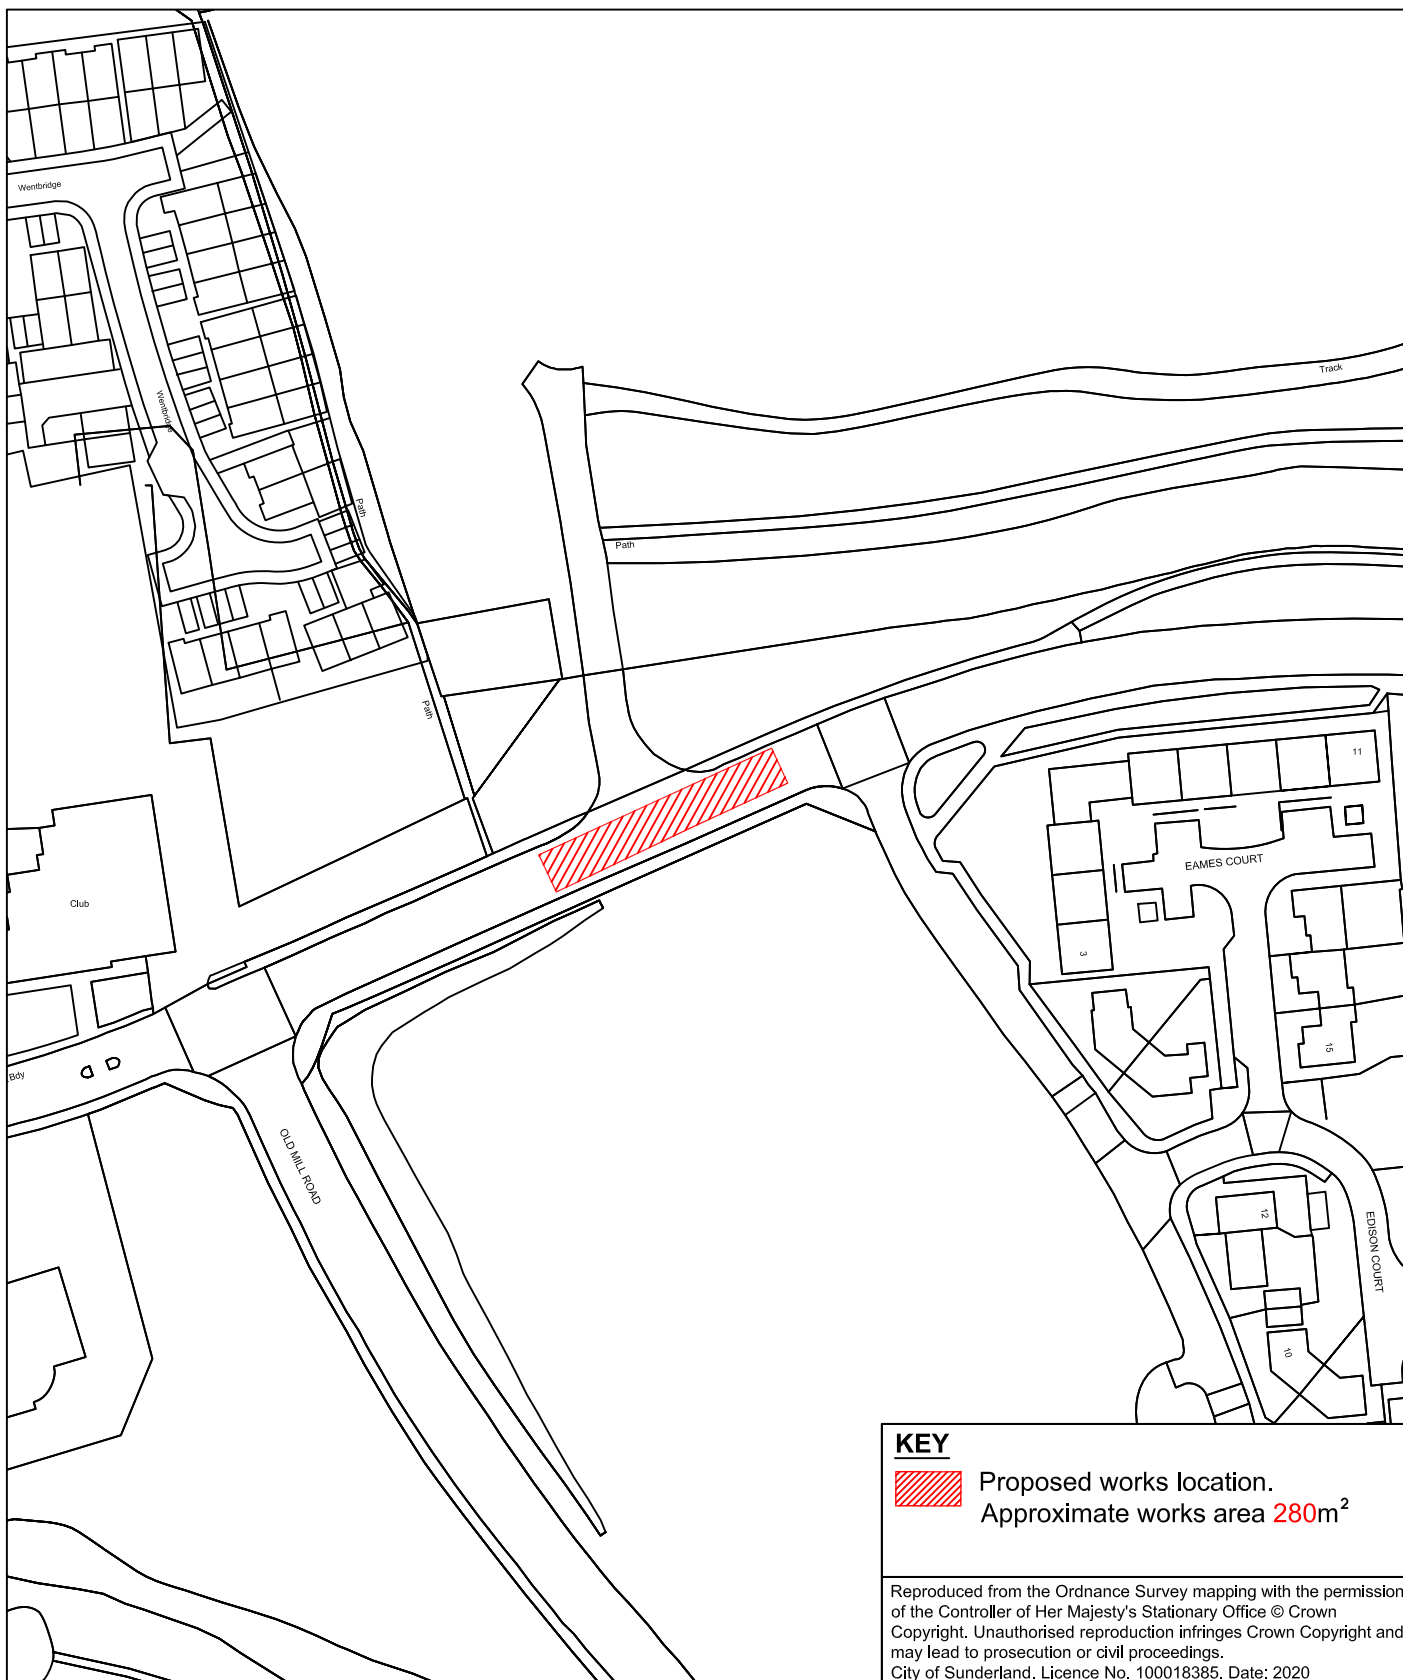

# KEY

 Proposed works location.  
Approximate works area **280m<sup>2</sup>**

Reproduced from the Ordnance Survey mapping with the permission of the Controller of Her Majesty's Stationary Office © Crown Copyright. Unauthorised reproduction infringes Crown Copyright and may lead to prosecution or civil proceedings.  
City of Sunderland. Licence No. 100018385. Date: 2020

**Sunderland**  
City Council

Infrastructure, Planning and Transportation,  
City Development,  
Jack Crawford House,  
Commercial Road,  
Sunderland  
SR2 8QR  
Telephone: 0191 520 5555  
Web: [www.sunderland.gov.uk](http://www.sunderland.gov.uk)

PROJECT

## HIGHWAY MAINTENANCE PROGRAMME 2021/2022 MAINTENANCE SCHEME

TITLE

WEMBLEY ROAD

WARD

REDHILL

PROJECT LEADER

G. CARR

DRAWN BY

P. Everett

CHECKED BY

-

APPROVED BY

-

DATE

15/02/2021

SCALE

1:1250

SHEET SIZE

A4


DRAWING No.


10/HM/202122/111

REVISION


0

NORTH

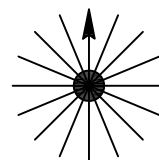

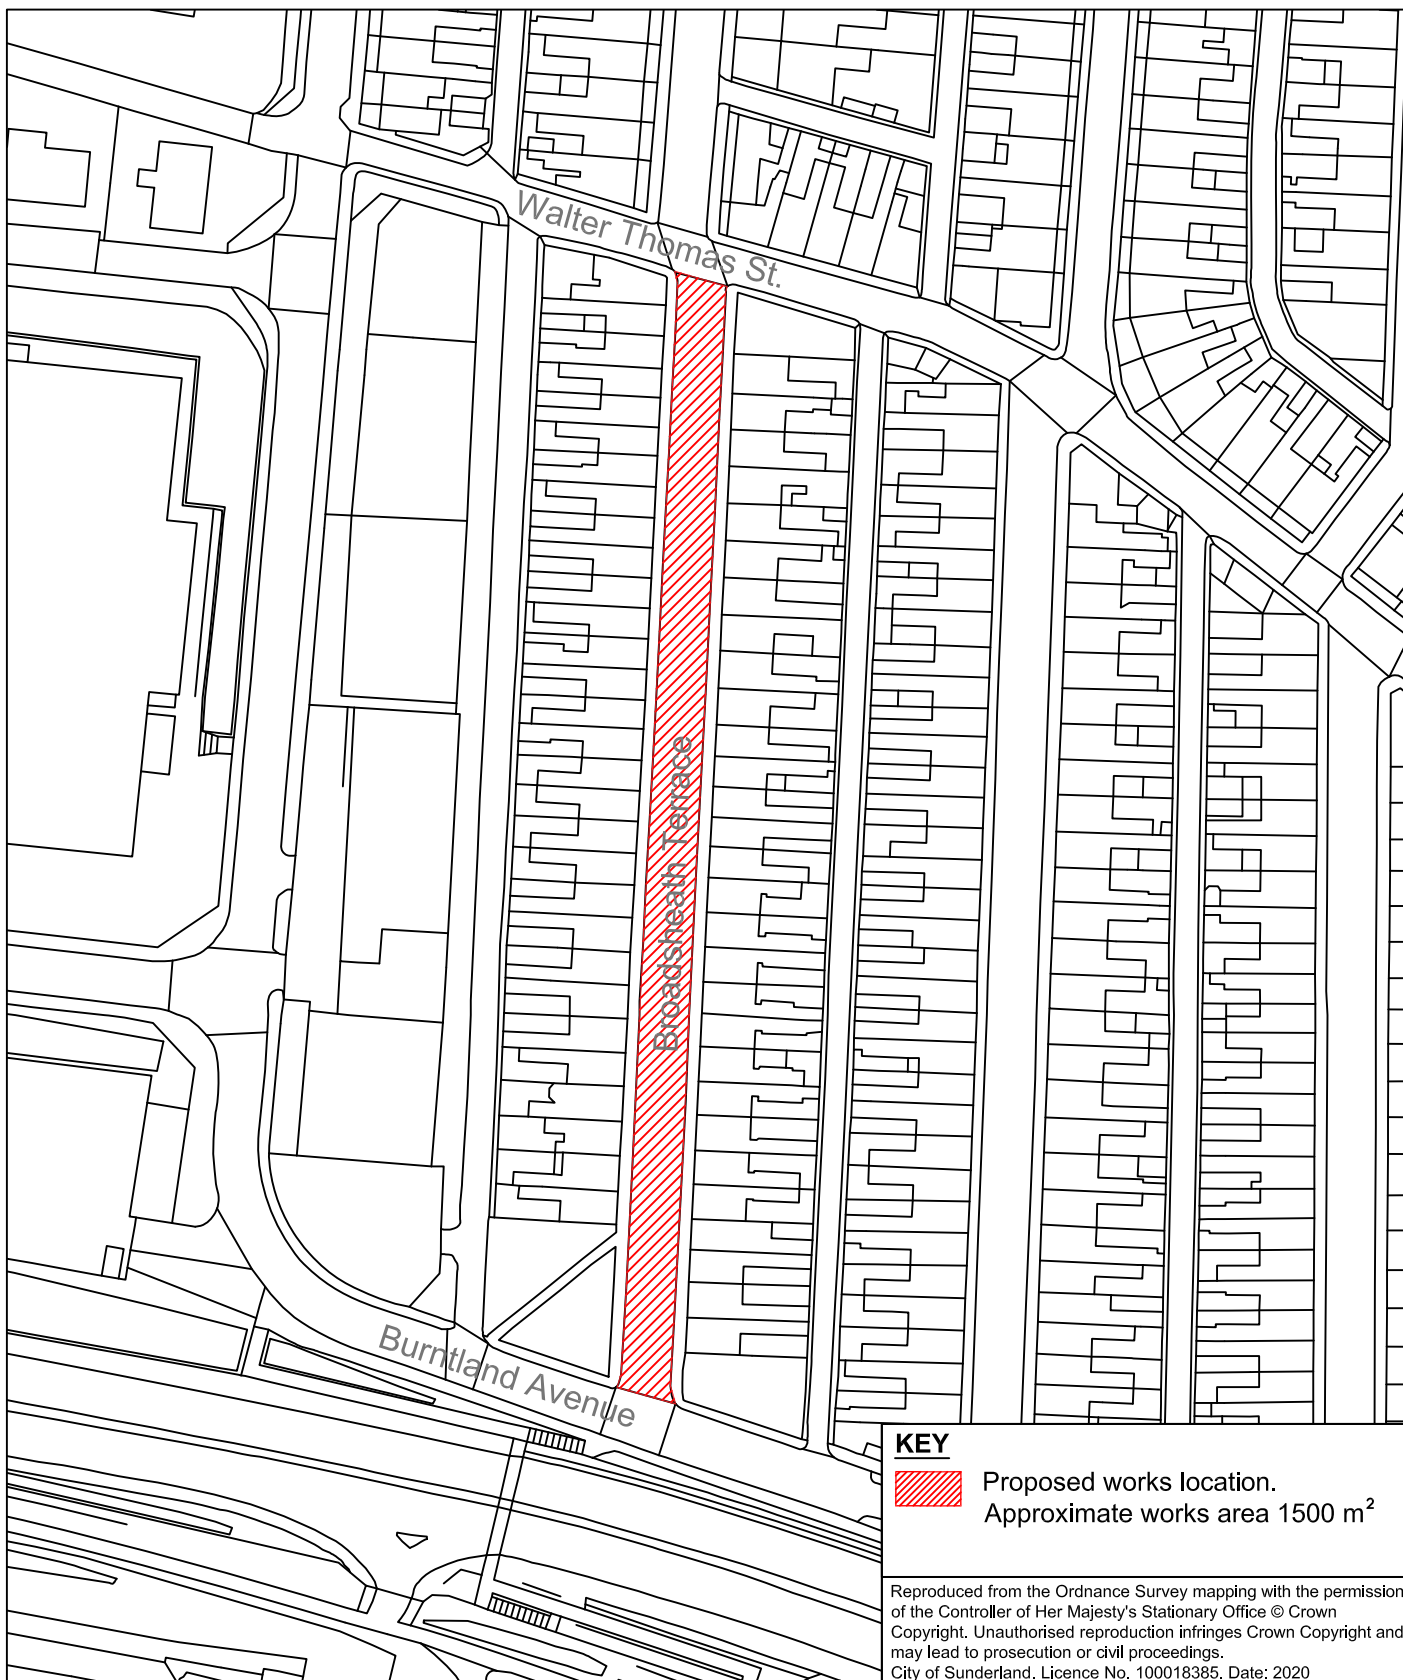

# KEY

 Proposed works location.  
Approximate works area 1500 m<sup>2</sup>

Reproduced from the Ordnance Survey mapping with the permission of the Controller of Her Majesty's Stationary Office © Crown Copyright. Unauthorised reproduction infringes Crown Copyright and may lead to prosecution or civil proceedings.  
City of Sunderland. Licence No. 100018385. Date: 2020

  
**Sunderland**  
City Council

Infrastructure, Planning and Transportation,  
City Development,  
Jack Crawford House,  
Commercial Road,  
Sunderland  
SR2 8QR  
Telephone: 0191 520 5555  
Web: [www.sunderland.gov.uk](http://www.sunderland.gov.uk)

PROJECT

## HIGHWAY MAINTENANCE PROGRAMME 2021/2022 MAINTENANCE SCHEME

TITLE

BROADSHEATH TERRACE

WARD

SOUTHWICK

PROJECT LEADER  
**G. CARR**

DRAWN BY  
**M. Wood**

DATE  
**14/01/2021**

DRAWING No.

**10/HM/202122/112**

CHECKED BY  
**P. Everett**

SCALE  
**1:1250**


APPROVED BY  
**-**


SHEET SIZE  
**A4**

REVISION


**0**

NORTH

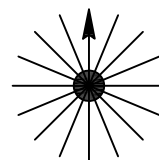

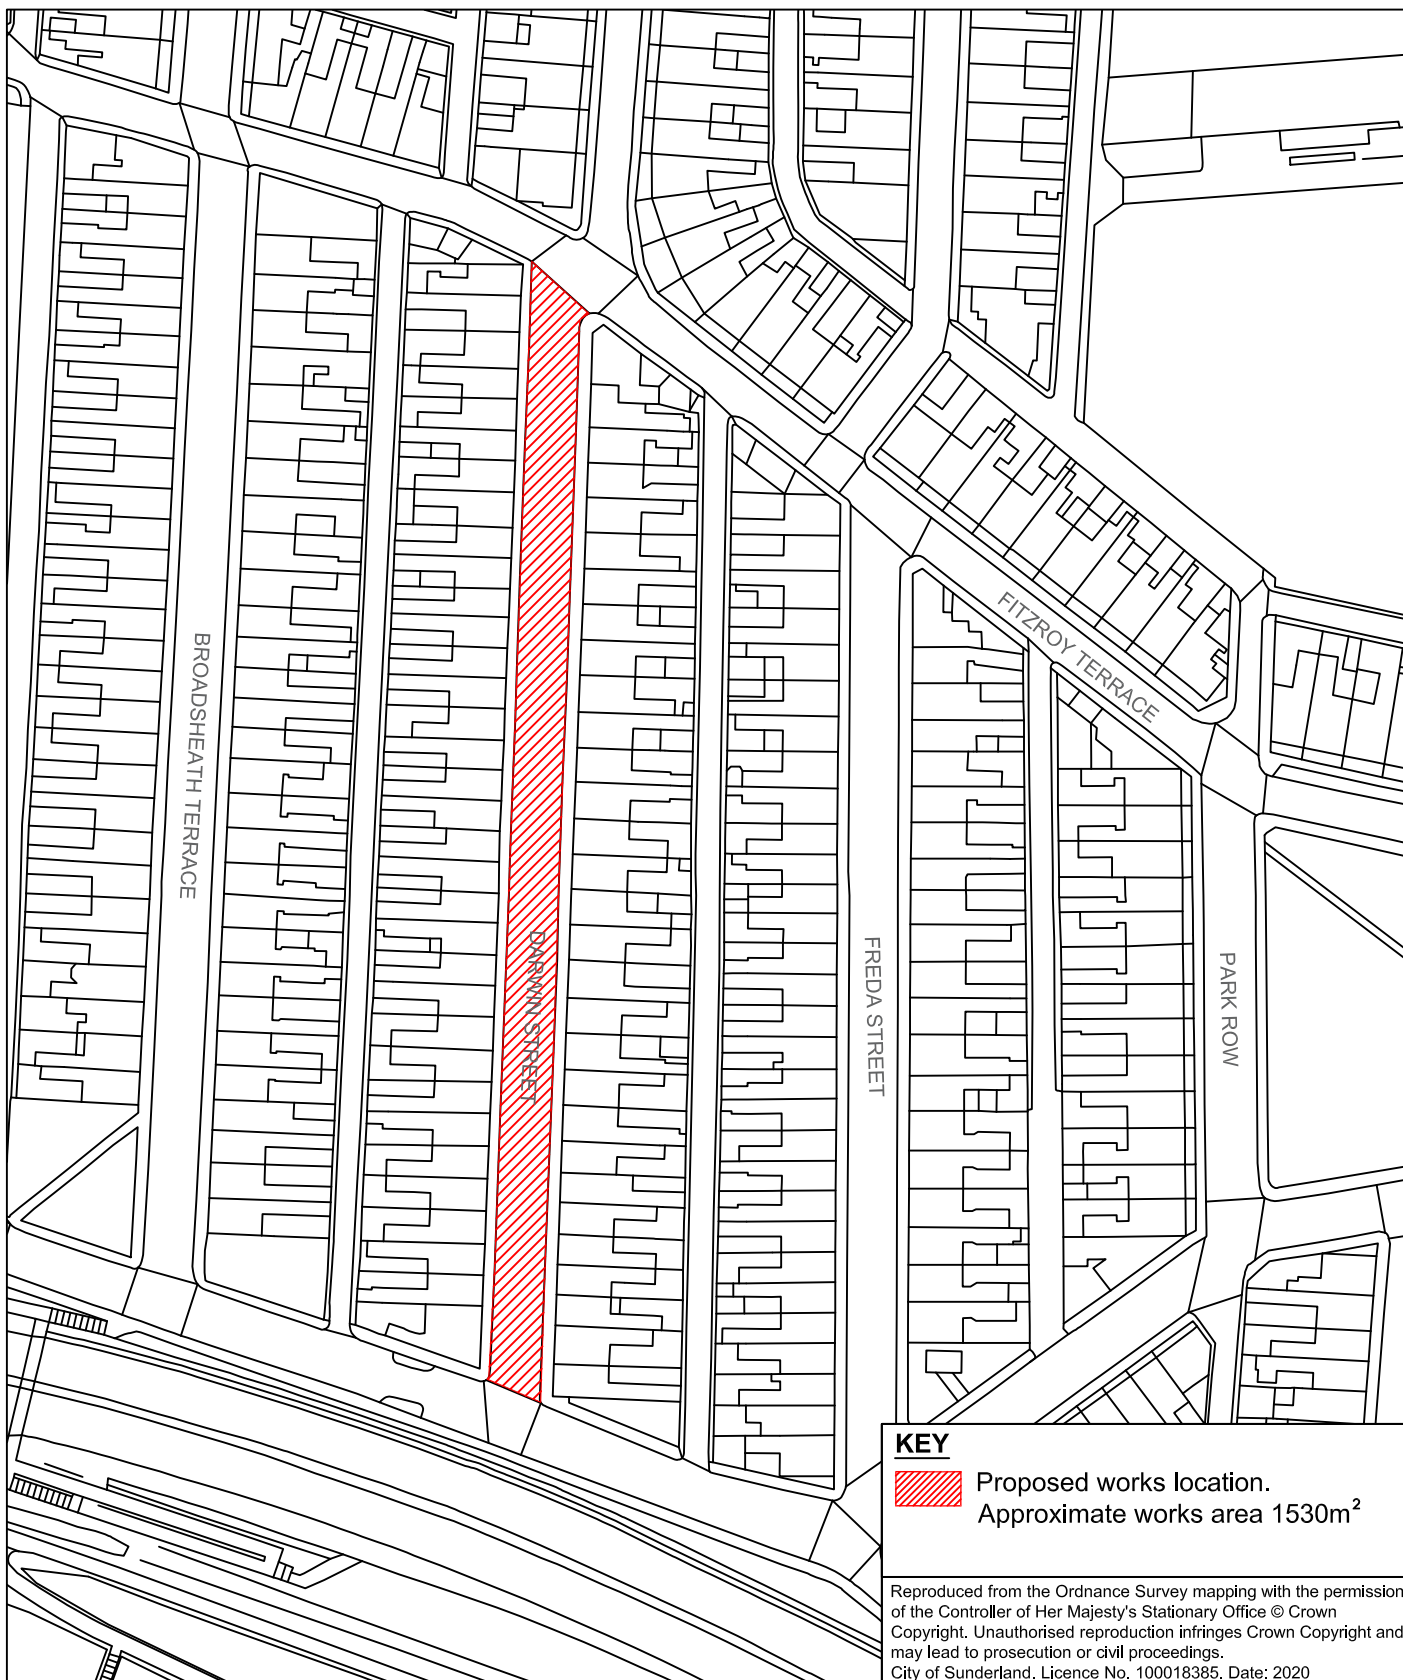

# KEY

 Proposed works location.  
Approximate works area 1530m<sup>2</sup>

Reproduced from the Ordnance Survey mapping with the permission of the Controller of Her Majesty's Stationary Office © Crown Copyright. Unauthorised reproduction infringes Crown Copyright and may lead to prosecution or civil proceedings.  
City of Sunderland. Licence No. 100018385. Date: 2020

  
**Sunderland**  
City Council

Infrastructure, Planning and Transportation,  
City Development,  
Jack Crawford House,  
Commercial Road,  
Sunderland  
SR2 8QR  
Telephone: 0191 520 5555  
Web: [www.sunderland.gov.uk](http://www.sunderland.gov.uk)

PROJECT

## HIGHWAY MAINTENANCE PROGRAMME 2021/2022 MAINTENANCE SCHEME

TITLE

DARWIN STREET

WARD

PALLION

PROJECT LEADER

G. CARR

DRAWN BY

M. Wood

CHECKED BY

P. Everett

DATE

14/01/2021

SCALE

1:1250

APPROVED BY

-

SHEET SIZE

A4


DRAWING No.


10/HM/202122/113

REVISION

0

NORTH

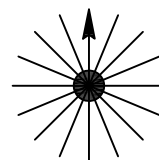

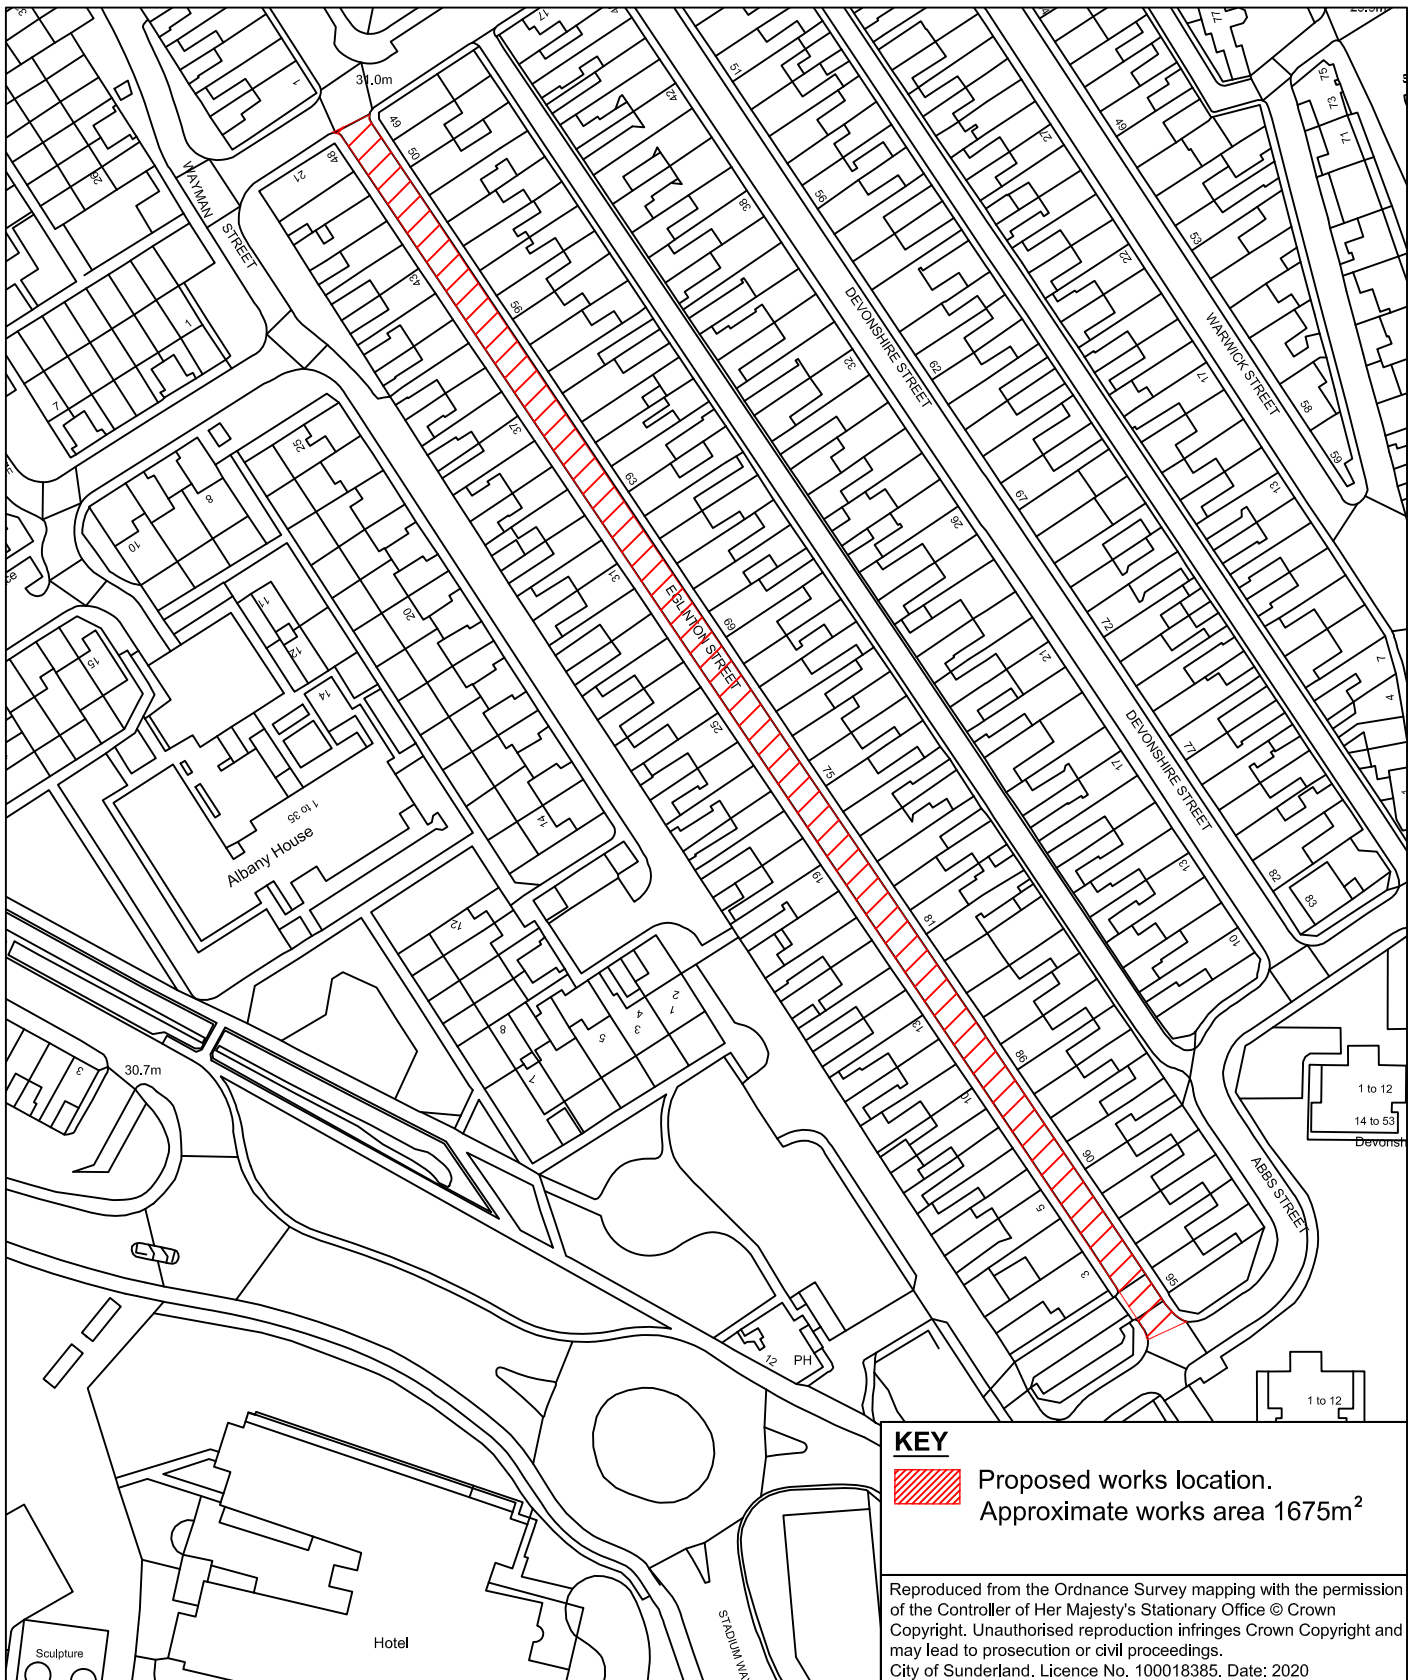

**Sunderland**  
City Council

Infrastructure, Planning and Transportation,  
City Development,  
Jack Crawford House,  
Commercial Road,  
Sunderland  
SR2 8QR  
Telephone: 0191 520 5555  
Web: [www.sunderland.gov.uk](http://www.sunderland.gov.uk)

PROJECT

## HIGHWAY MAINTENANCE PROGRAMME 2021/2022 MAINTENANCE SCHEME

TITLE

EGLINGTON STREET

WARD

SOUTHWICK

PROJECT LEADER

G. CARR

DRAWN BY

GS

CHECKED BY

-

APPROVED BY

-

DATE

FEBRUARY 2021

SCALE

1:1400

SHEET SIZE

A4


DRAWING No.


10/HM/202122/114

REVISION

0

NORTH

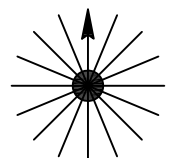

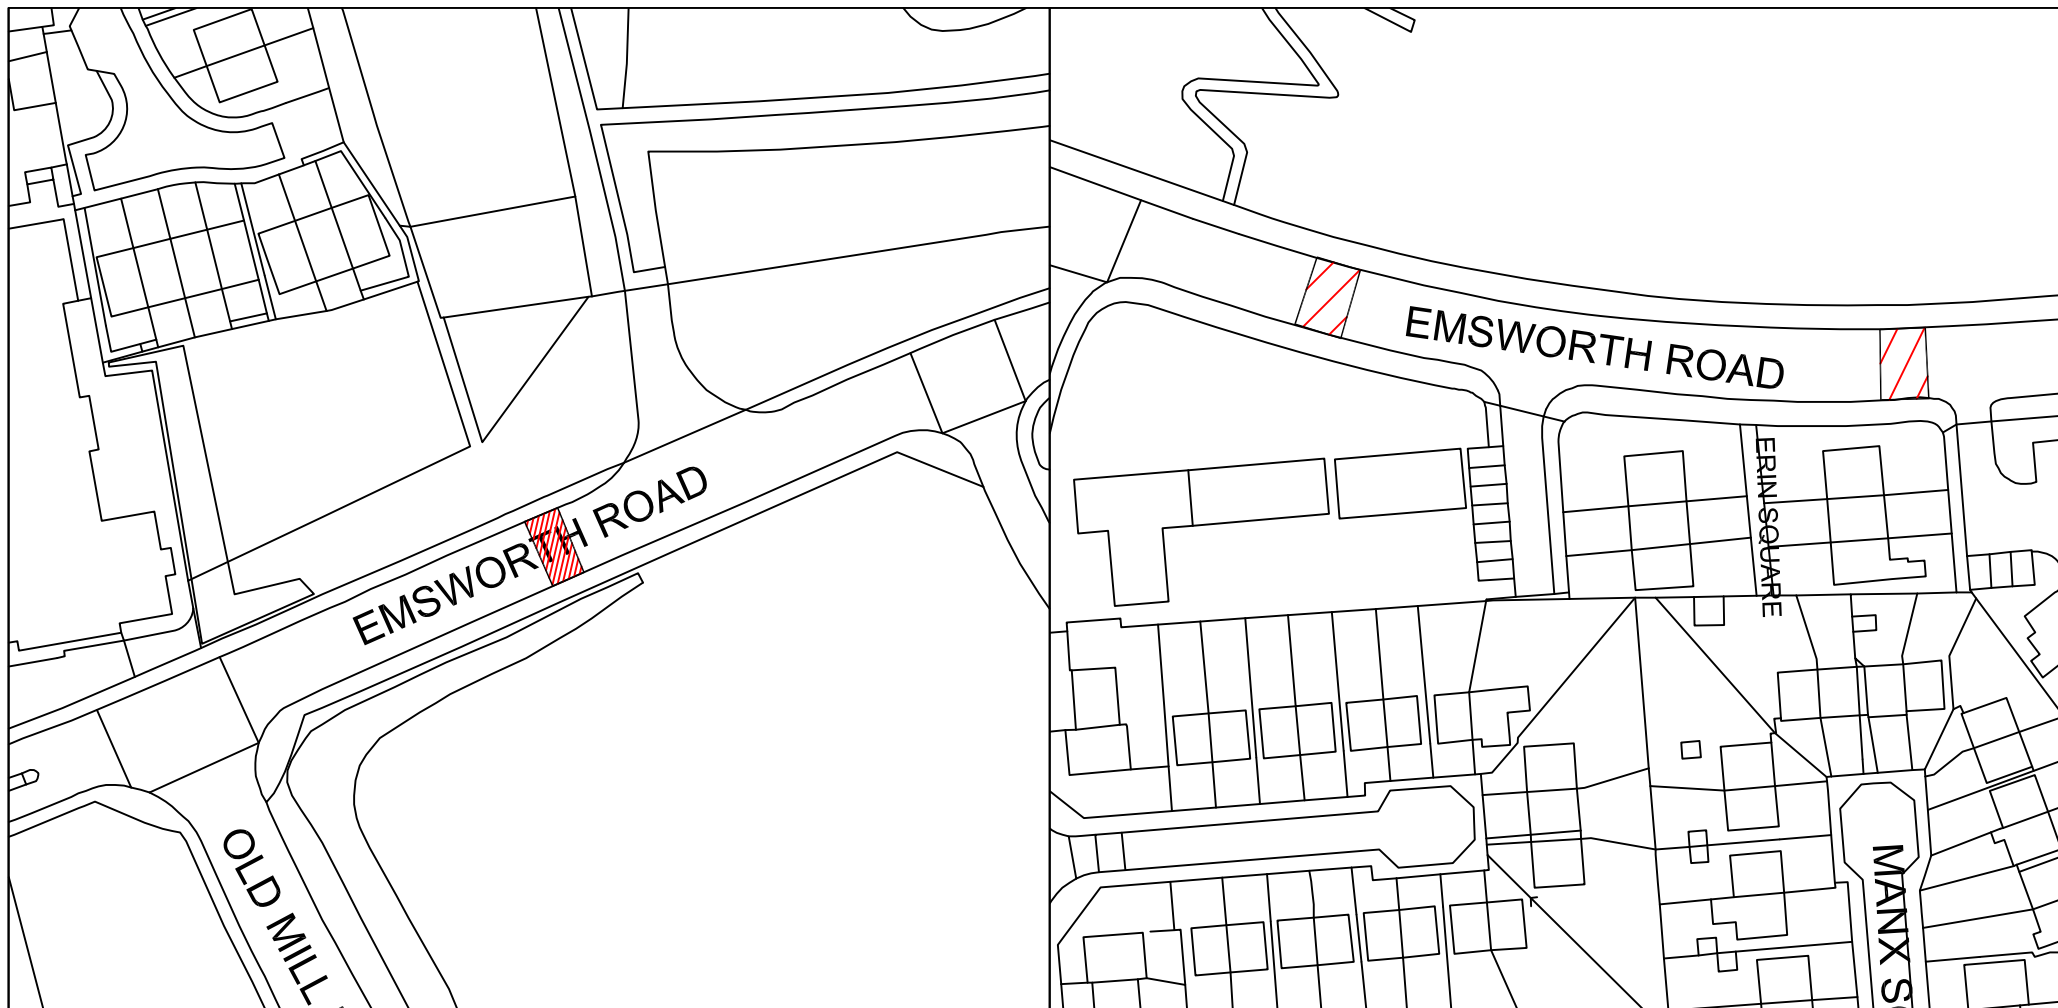

# KEY



Proposed works location.  
Approximate works area 160m<sup>2</sup>

Reproduced from the Ordnance Survey mapping with the permission of the Controller of Her Majesty's Stationary Office © Crown Copyright. Unauthorised reproduction infringes Crown Copyright and may lead to prosecution or civil proceedings. City of Sunderland. Licence No. 100018385. Date: 2020

  
**Sunderland  
City Council**

Infrastructure, Planning and Transportation,  
City Development,  
Jack Crawford House,  
Commercial Road,  
Sunderland  
SR2 8QR  
Telephone: 0191 520 5555  
Web: [www.sunderland.gov.uk](http://www.sunderland.gov.uk)

## PROJECT

**HIGHWAY MAINTENANCE PROGRAMME 2020/2021  
MAINTENANCE SCHEME**

## TITLE

**EMSWORTH ROAD**

**SOUTHWICK**

## PROJECT LEADER

**G. CARR**

## DRAWN BY

**M. Duffy**

## CHECKED BY

**P. Everett**

## APPROVED BY

**-**

## DATE

**15/02/2021**

## SCALE

**1:1000**

## SHEET SIZE

**A4**


## DRAWING No.


**10/HM/202122/115**


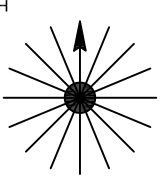
## REVISION

**0**


## NORTH

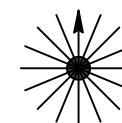
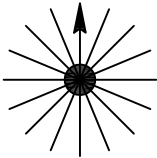


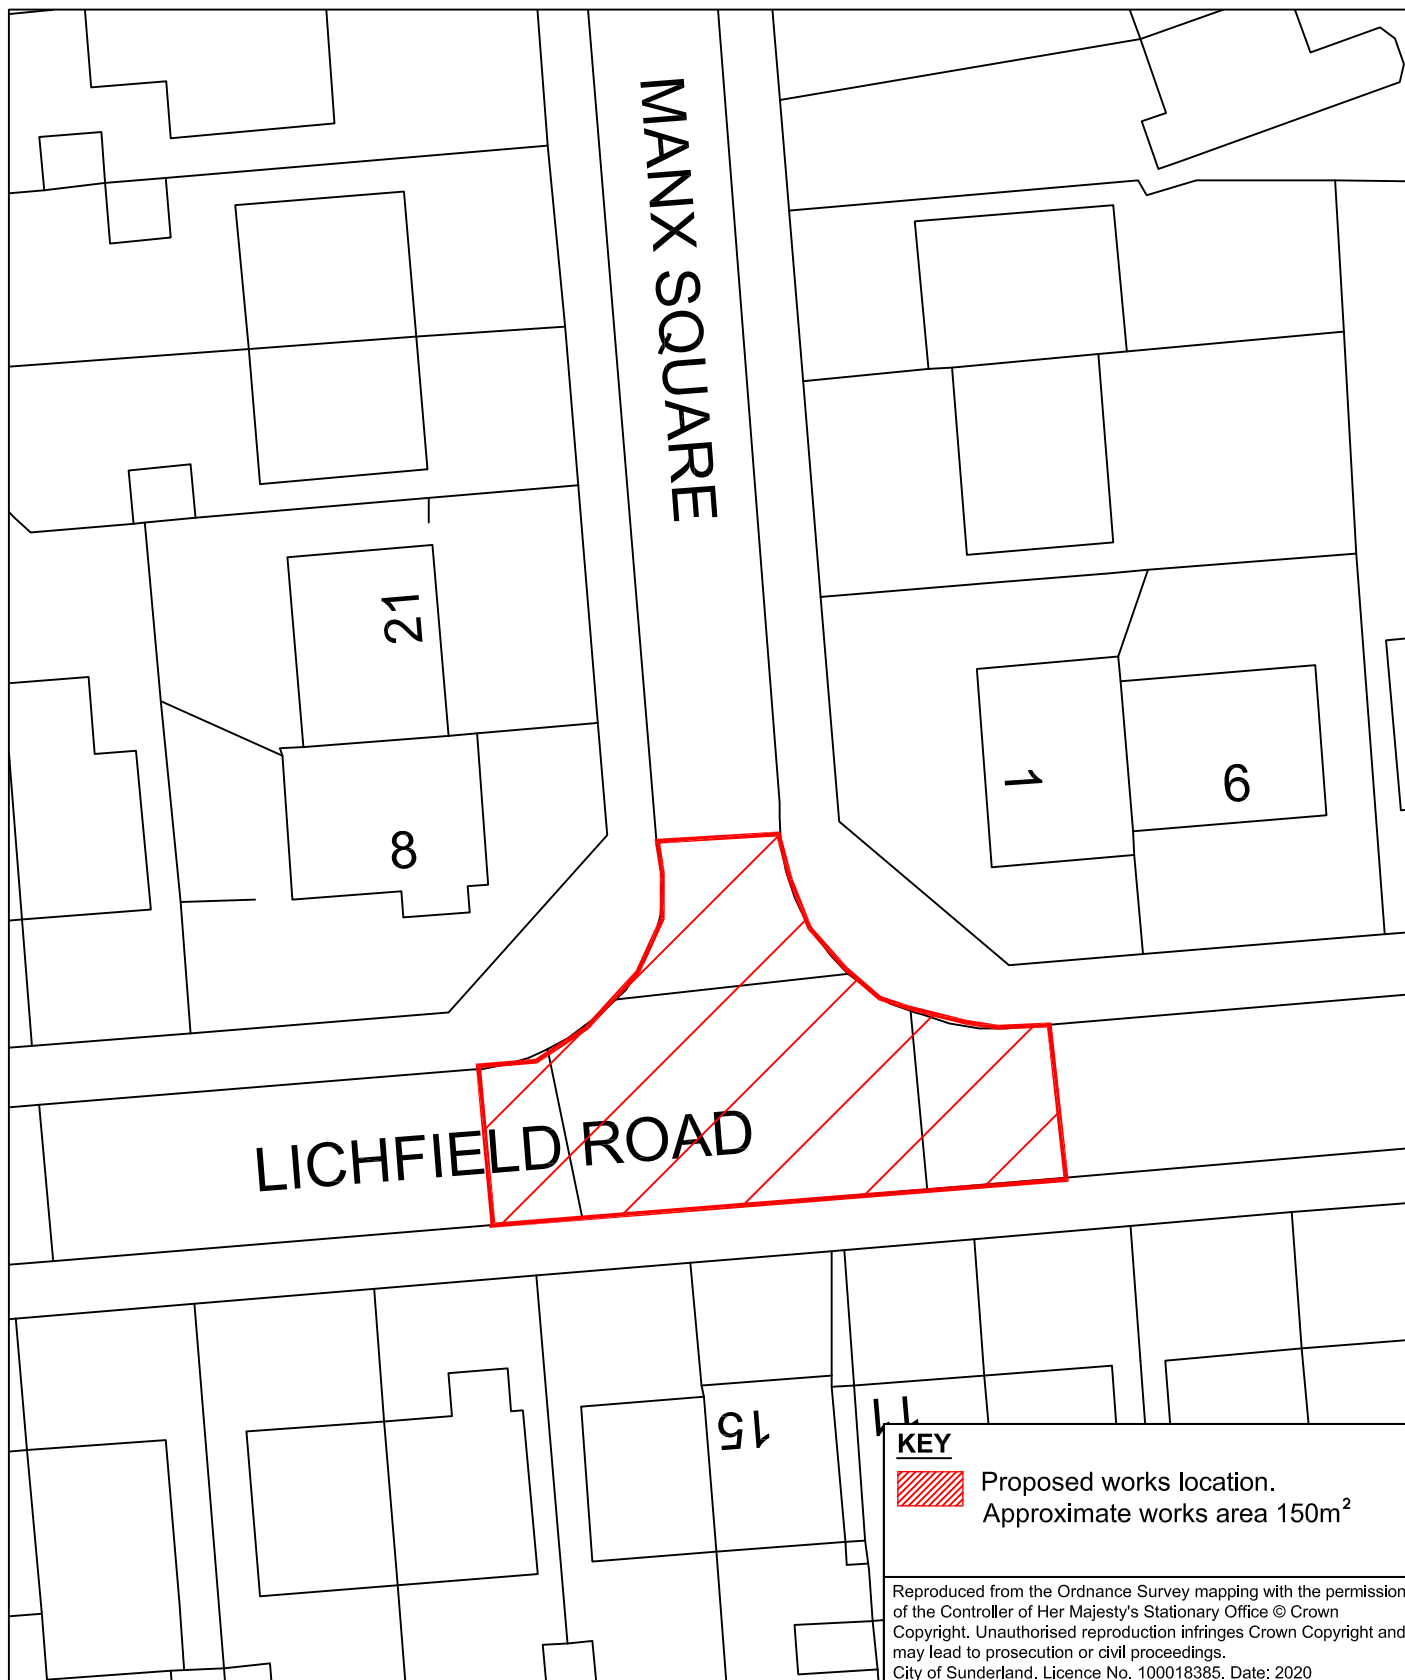

 <b>Sunderland City Council</b>  Infrastructure, Planning and Transportation, City Development, Jack Crawford House, Commercial Road, Sunderland SR2 8QR Telephone: 0191 520 5555 Web: <a href="http://www.sunderland.gov.uk">www.sunderland.gov.uk</a>	PROJECT <b>HIGHWAY MAINTENANCE PROGRAMME 2021/2022 MAINTENANCE SCHEME</b>			NORTH  
	TITLE <b>MANX SQUARE</b>		WARD <b>SOUTHWICK</b>	
	PROJECT LEADER <b>G. CARR</b>			
	DRAWN BY <b>GS</b>	CHECKED BY <b>-</b>	APPROVED BY <b>-</b>	
	DATE <b>FEBRUARY 2021</b>	SCALE <b>1:300</b>	SHEET SIZE <b>A4</b>	
DRAWING No. <b>10/HM/202122/116</b>			REVISION <b>0</b>	



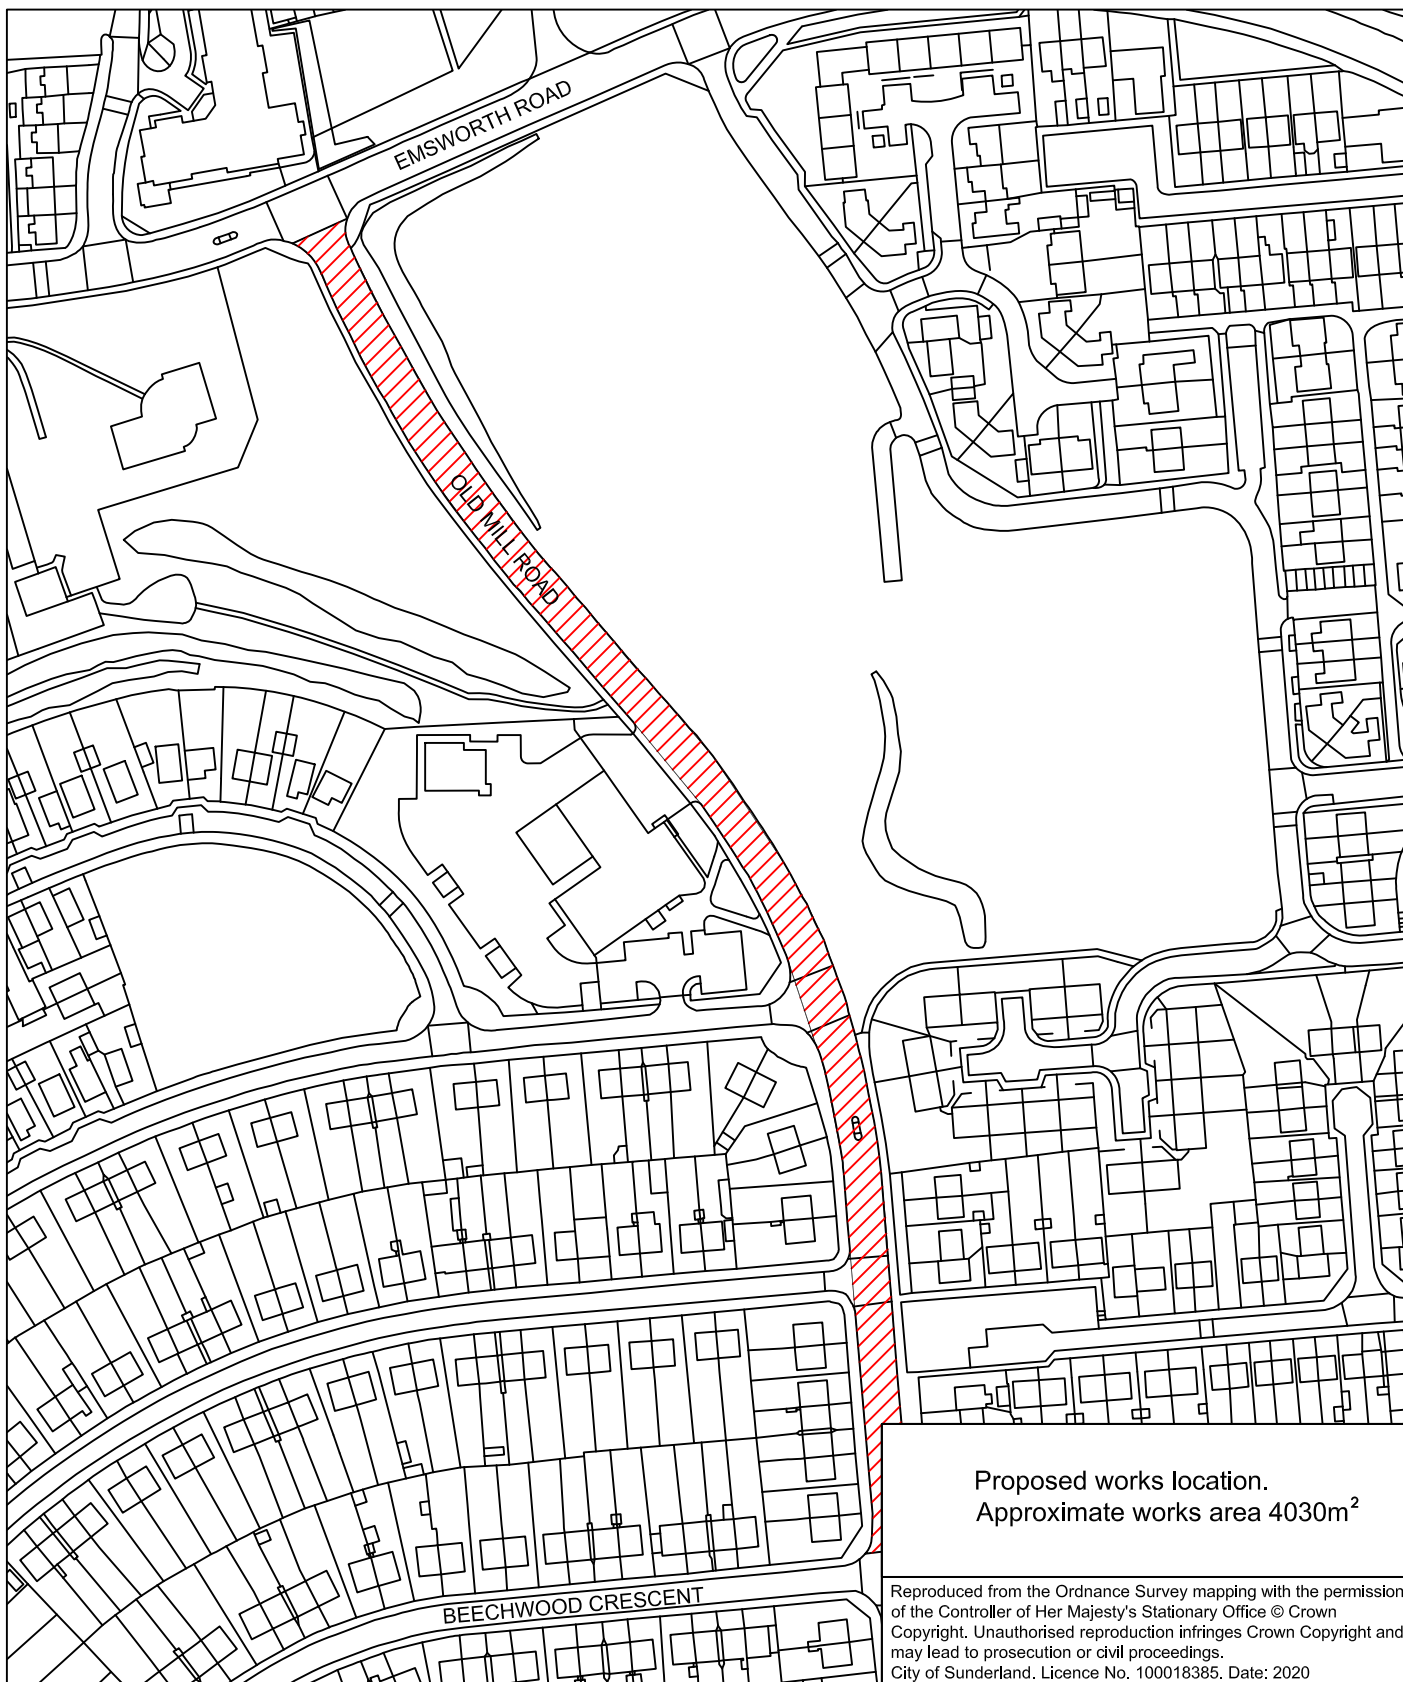


 <p><b>Sunderland City Council</b></p> <p>Infrastructure, Planning and Transportation, City Development, Jack Crawford House, Commercial Road, Sunderland SR2 8QR Telephone: 0191 520 5555 Web: <a href="http://www.sunderland.gov.uk">www.sunderland.gov.uk</a></p>	PROJECT			HIGHWAY MAINTENANCE PROGRAMME 2021/2022	
				MAINTENANCE SCHEME	
	TITLE			WARD	
	OLD MILL ROAD			REDHILL	
	PROJECT LEADER			NORTH	
G. CARR					
DRAWN BY		CHECKED BY			
M. Duffy		P. Everett			
DATE		APPROVED BY			
15/02/2021		SCALE	SHEET SIZE		
		1:2000	A4		
DRAWING No.			REVISION		
10/HM/202122/118			0		




Reproduced from the Ordnance Survey mapping with the permission of the Controller of Her Majesty's Stationary Office © Crown Copyright. Unauthorised reproduction infringes Crown Copyright and may lead to prosecution or civil proceedings.  
City of Sunderland. Licence No. 100018385. Date: 2016

**Sunderland**  
City Council

City Development  
Jack Crawford House  
Commercial Road  
Sunderland SR2 8QR  
Telephone: 0191 520 5555  
Web: [www.sunderland.gov.uk](http://www.sunderland.gov.uk)

PROJECT HIGHWAY MAINTENANCE PROGRAMME 2021/22 MAINTENANCE SCHEME		
TITLE SWAN STREET		Ward SOUTHWICK
PROJECT LEADER G. CARR		NORTH 
DRAWN BY P. Everett	CHECKED BY	
DATE FEB 2021	SCALE 1:1250	
DRAWING No. 10/HM/202122/119		
REVISION 0		
APPROVED BY		SHEET SIZE A4

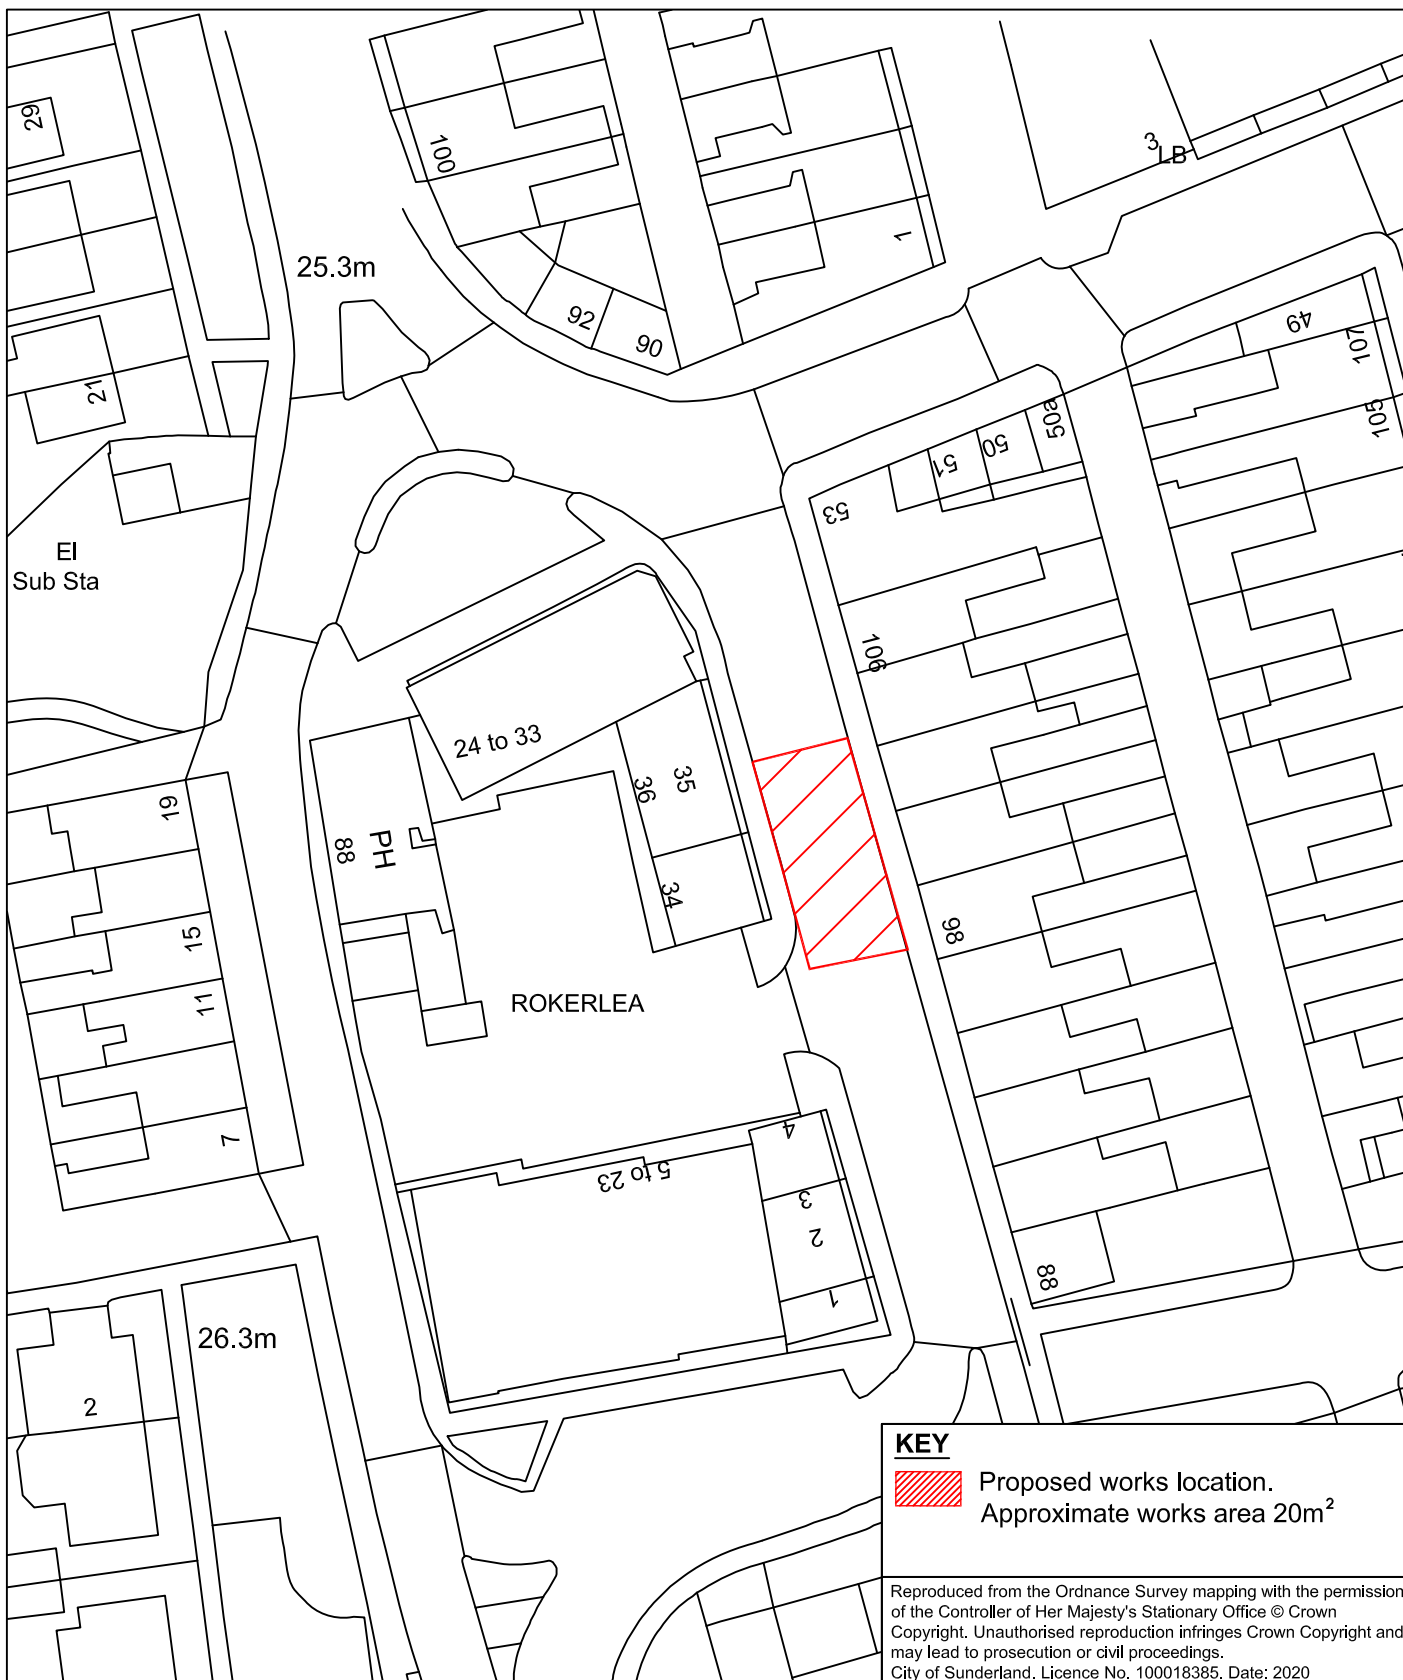

**Sunderland**  
City Council

Infrastructure, Planning and Transportation,  
City Development,  
Jack Crawford House,  
Commercial Road,  
Sunderland  
SR2 8QR  
Telephone: 0191 520 5555  
Web: [www.sunderland.gov.uk](http://www.sunderland.gov.uk)

PROJECT

## HIGHWAY MAINTENANCE PROGRAMME 2021/2022 MAINTENANCE SCHEME

TITLE

GLADSTONE STREET

WARD

ST PETERS

PROJECT LEADER

G. CARR

DRAWN BY

GS

CHECKED BY

-

APPROVED BY

-

DATE

FEBRUARY 2021

SCALE

1:650

SHEET SIZE

A4


DRAWING No.

10/HM/202122/120

REVISION

0

NORTH

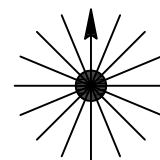



# KEY



Proposed works location.  
Approximate works area 1050m<sup>2</sup>

Reproduced from the Ordnance Survey mapping with the permission of the Controller of Her Majesty's Stationary Office © Crown Copyright. Unauthorised reproduction infringes Crown Copyright and may lead to prosecution or civil proceedings. City of Sunderland. Licence No. 100018385. Date: 2020

**Sunderland**  
City Council

Infrastructure, Planning and Transportation,  
City Development,  
Jack Crawford House,  
Commercial Road,  
Sunderland  
SR2 8QR  
Telephone: 0191 520 5555  
Web: [www.sunderland.gov.uk](http://www.sunderland.gov.uk)

## PROJECT

## HIGHWAY MAINTENANCE PROGRAMME 2021/2022 MAINTENANCE SCHEME

### TITLE

HORATIO STREET (REAR)

ST PETERS

### PROJECT LEADER

G. CARR

### DRAWN BY

GS

### CHECKED BY

-

### APPROVED BY

-

### DATE

FEBRUARY 2021

### SCALE

1:1100

### SHEET SIZE

A4


### DRAWING No.


10/HM/202122/121


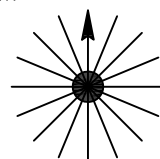
### REVISION

0

### NORTH

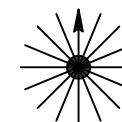

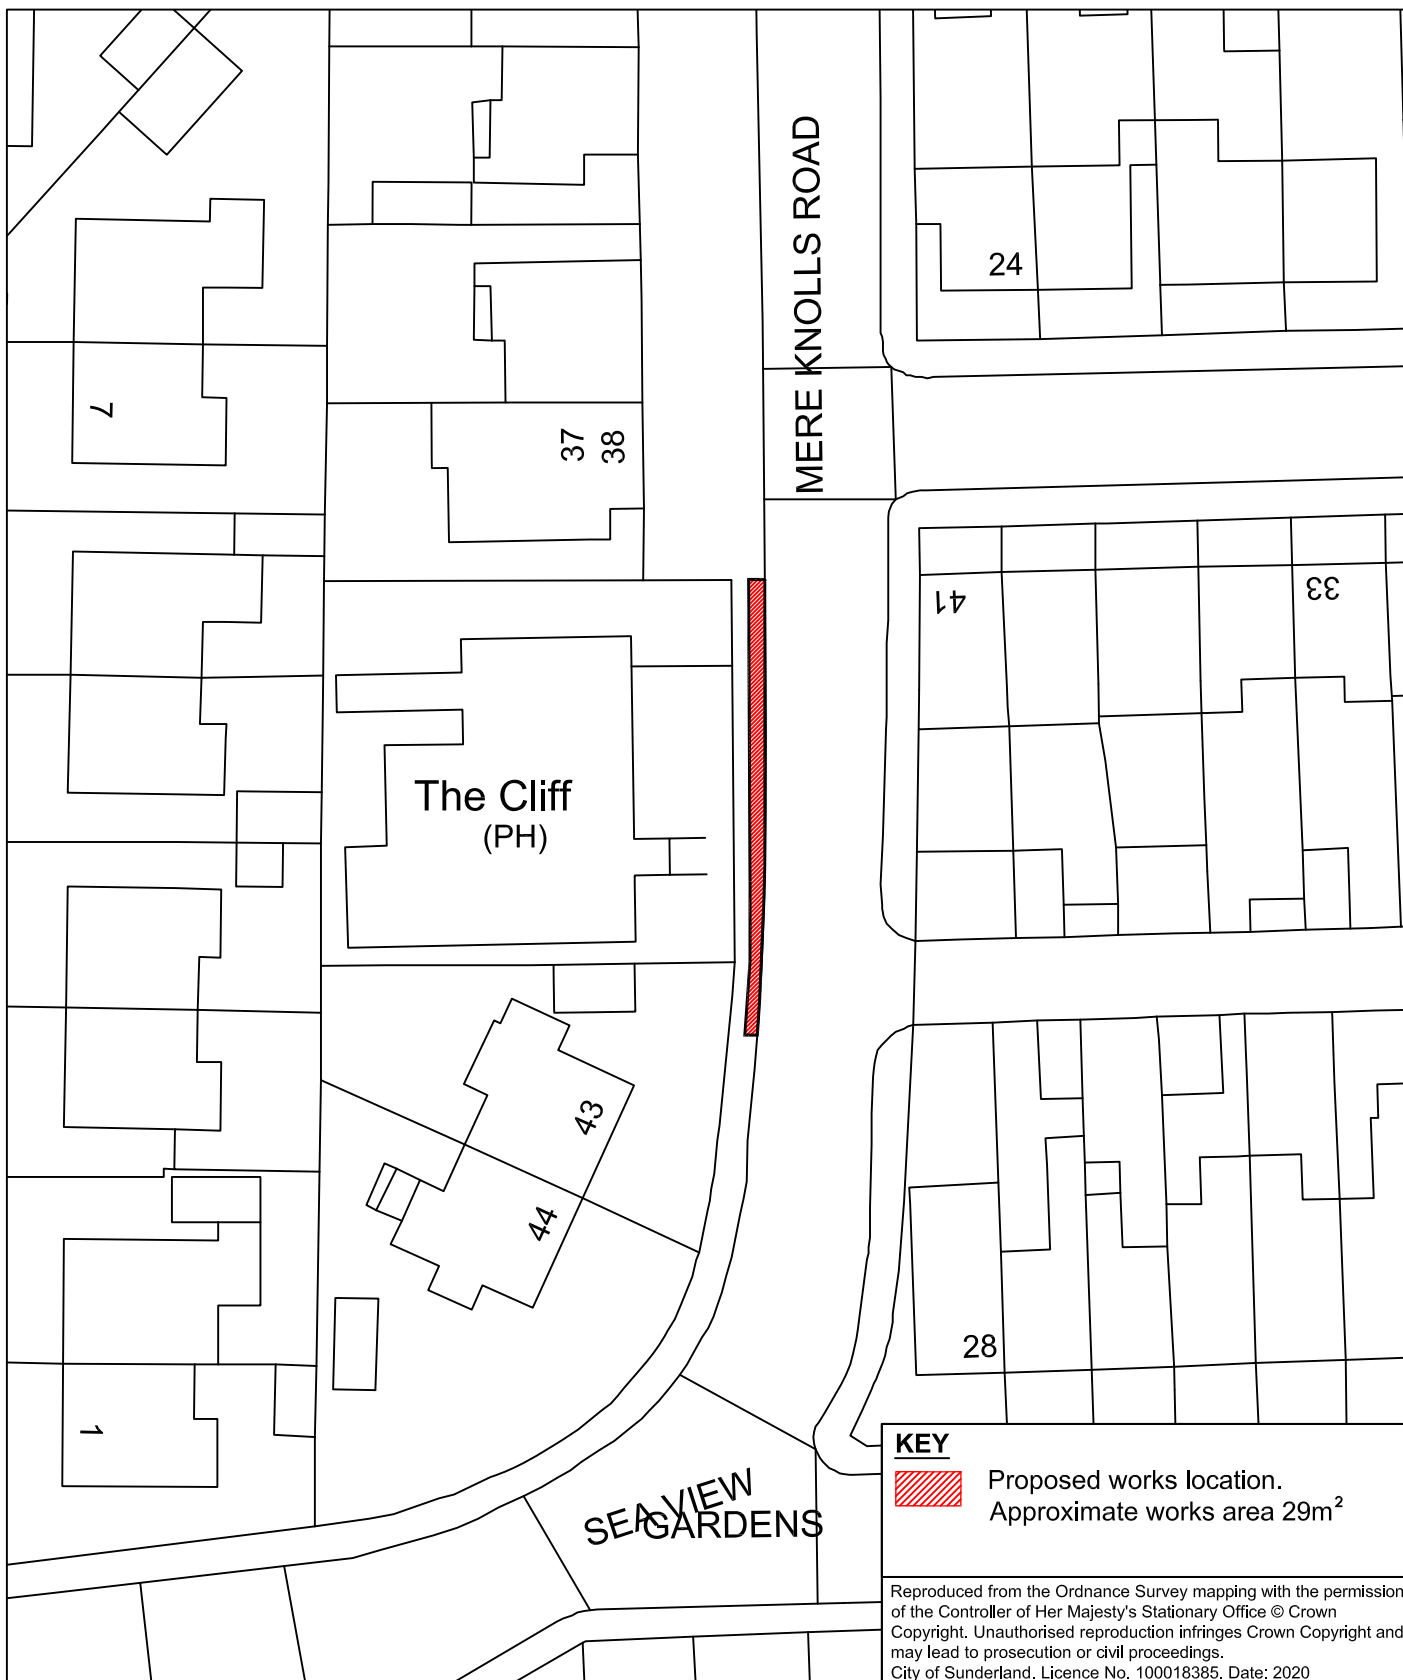


 <p><b>Sunderland City Council</b></p> <p>Infrastructure, Planning and Transportation, City Development, Jack Crawford House, Commercial Road, Sunderland SR2 8QR Telephone: 0191 520 5555 Web: <a href="http://www.sunderland.gov.uk">www.sunderland.gov.uk</a></p>	PROJECT			HIGHWAY MAINTENANCE PROGRAMME 2021/2022 MAINTENANCE SCHEME	
	TITLE			WARD	
	MERE KNOLLS ROAD - THE CLIFF PH			ST PETERS	
	PROJECT LEADER			NORTH	
	G. CARR				
DRAWN BY		CHECKED BY		APPROVED BY	
M. Duffy		P. Everet		-	
DATE		SCALE		SHEET SIZE	
14/01/2021		1:500		A4	
DRAWING No.				REVISION	
10/HM/202122/122				0	



# KEY

 Proposed works location.  
Approximate works area 24m<sup>2</sup>

Reproduced from the Ordnance Survey mapping with the permission of the Controller of Her Majesty's Stationary Office © Crown Copyright. Unauthorised reproduction infringes Crown Copyright and may lead to prosecution or civil proceedings.  
City of Sunderland. Licence No. 100018385. Date: 2020

**Sunderland**  
City Council

Infrastructure, Planning and Transportation,  
City Development,  
Jack Crawford House,  
Commercial Road,  
Sunderland  
SR2 8QR  
Telephone: 0191 520 5555  
Web: [www.sunderland.gov.uk](http://www.sunderland.gov.uk)

PROJECT

## HIGHWAY MAINTENANCE PROGRAMME 2021/2022 MAINTENANCE SCHEME

TITLE

ROKER BATHS ROAD

WARD

ST PETERS

PROJECT LEADER

G. CARR

DRAWN BY

M. Duffy

CHECKED BY

P. Everett

APPROVED BY

-

DATE

14/01/2021

SCALE

1:1000

SHEET SIZE

A4

DRAWING No.

10/HM/202122/123

REVISION

0

NORTH

